

SUBSURFACE WASTEWATER DISPOSAL SYSTEM APPLICATION

Department of Health & Human Services
 Division of Environmental Health
 (207) 287-5672 Fax: (207) 287-3165

Town, City, Plantation

Street, Road, Subdivision

Owner's Name

Portland

233 Woodside Dr.

Oliver Pennington


SUBSURFACE WASTEWATER DISPOSAL PLAN

0

SCALE: 1" = 20 FT.

Moon Garden Way

Elev	Fill
C- 39"	31"
D- 45"	37"
E- 64"	56"
F- 58"	50"

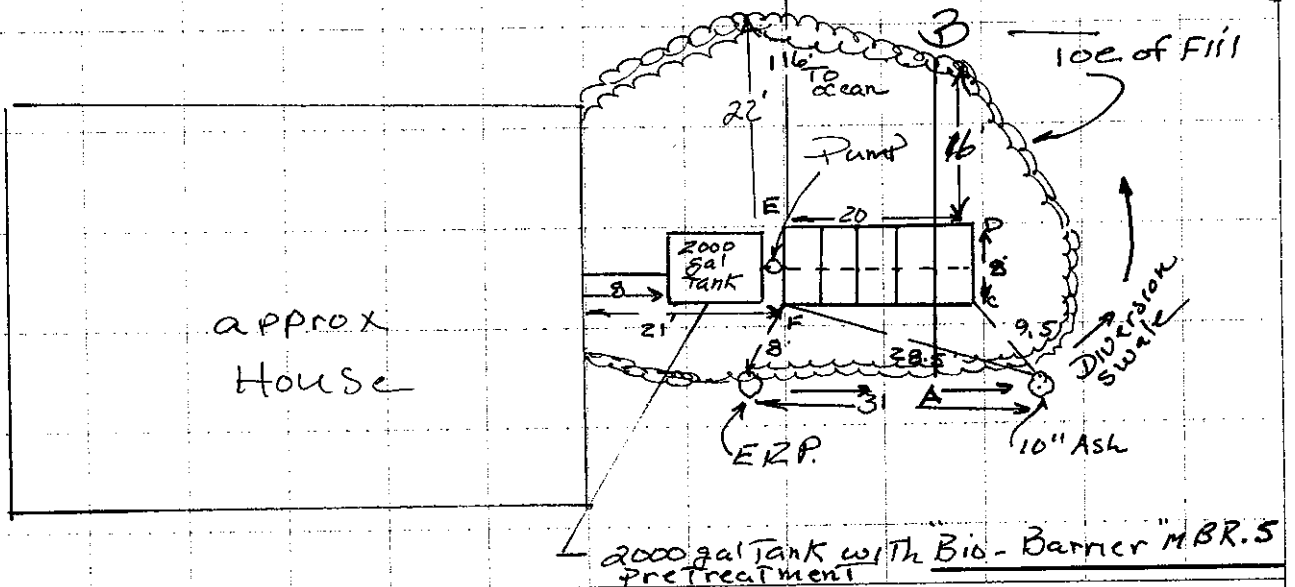

FILL REQUIREMENTS

CONSTRUCTION ELEVATIONS

ELEVATION REFERENCE POINT


Depth of Fill (Upslope)	31"	Finished Grade Elevation	-08"
Depth of Fill (Downslope)	37"	Top of Distribution Pipe or Proprietary Device	-14"
		Bottom of Disposal Area	-33"

Location & Description: 17" Beech Tree with a nail 29" above the ground @ Elev 0"

DISPOSAL AREA CROSS SECTION

Scale

Horizontal 1" = 4 ft.
 Vertical 1" = 4 ft.

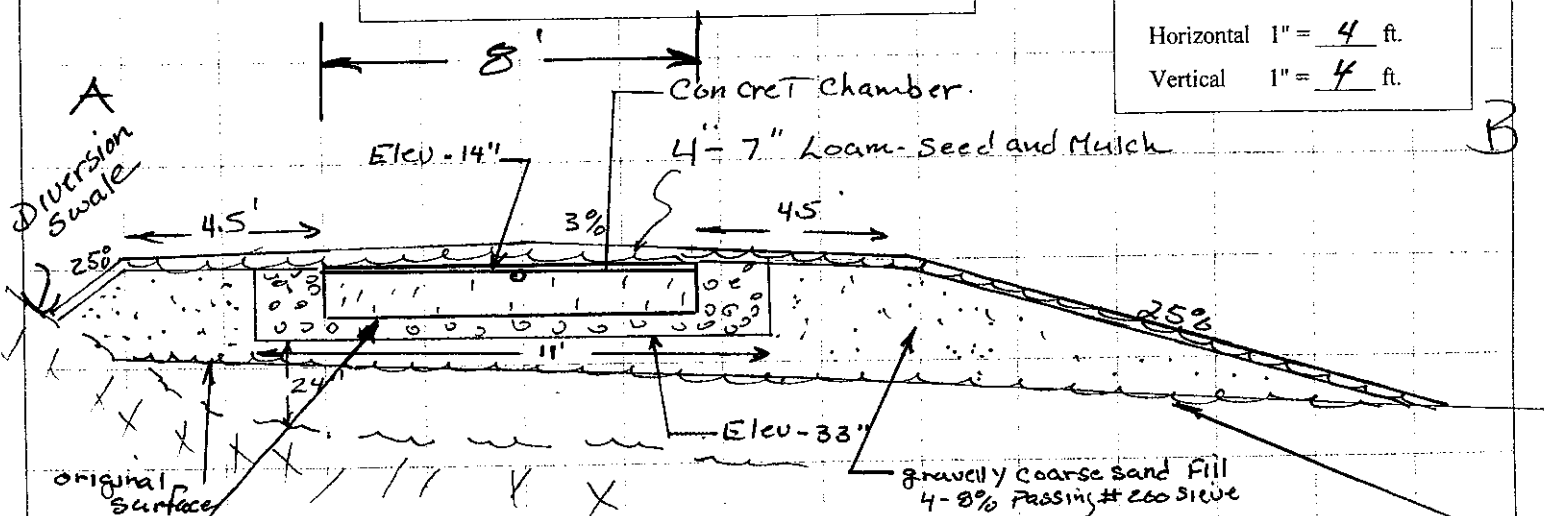

NOTE: Scarify soil surface and mix fill 6" deep with the original soil - transitional horizontal
 6" clean 1 1/2" crushed stone beneath the chambers, 18" around them.

Kenneth J. Tucker

73 3-24-17

Site Evaluator Signature

SE #

Date