

SUBSURFACE WASTEWATER DISPOSAL SYSTEM APPLICATION

Department of Health & Human Services
 Division of Environmental Health
 (207) 287-5672 Fax: (207) 287-3165

Town, City, Plantation

Street, Road, Subdivision

Owner's Name

Portland

233 Woodside Dr.

Oliver Pennington


SUBSURFACE WASTEWATER DISPOSAL PLAN

0

SCALE: 1" = 20 FT.

Elev	FILL
C- 39"	31"
D- 45"	37"
E- 64"	56"
F- -58	50"

Moon Garden Way

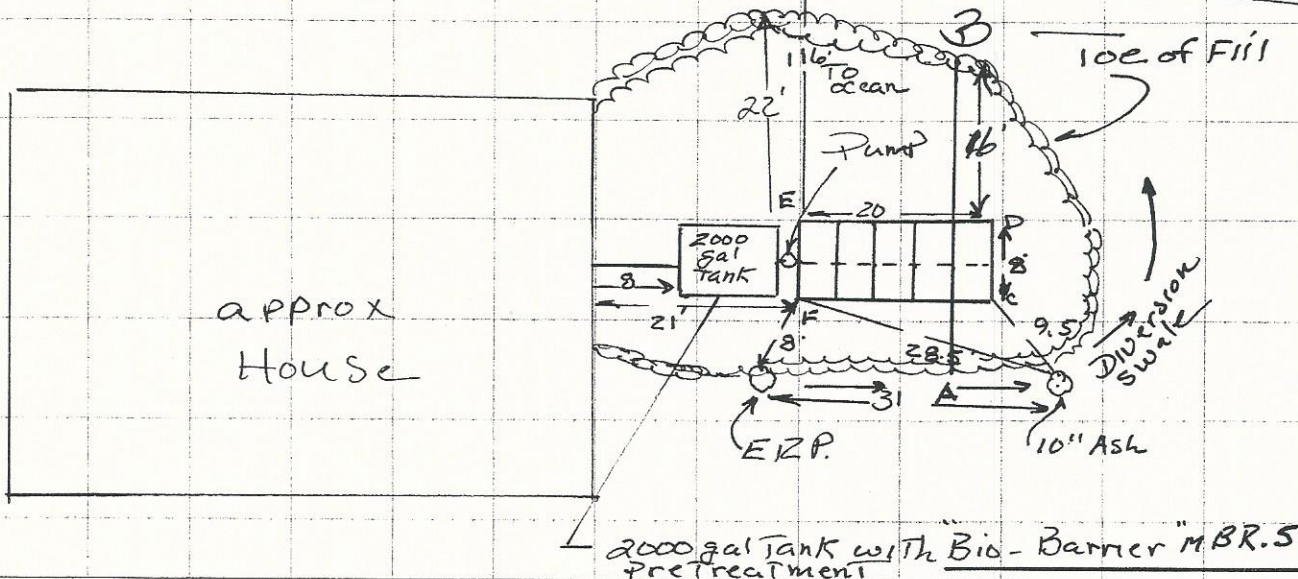

FILL REQUIREMENTS

CONSTRUCTION ELEVATIONS

ELEVATION REFERENCE POINT

Depth of Fill (Upslope)	31"
Depth of Fill (Downslope)	37"

Finished Grade Elevation	- 08"
Top of Distribution Pipe or Proprietary Device	- 14"
Bottom of Disposal Area	- 33"


Location & Description: 17" Beech Tree with a nail 29" above the
 Reference Elevation: Ground @ Elev 0"

DISPOSAL AREA CROSS SECTION

Scale

Horizontal 1" = 4 ft.

Vertical 1" = 4 ft.

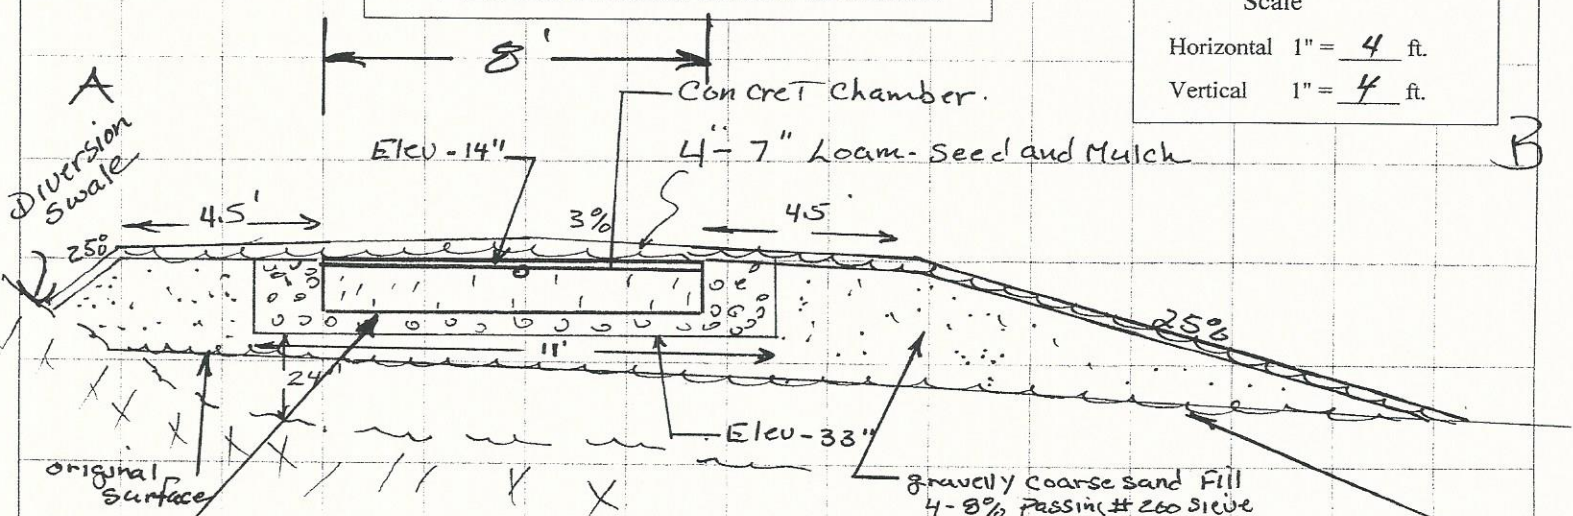

NOTE: Scarfify soil surface and mix fill 6" deep with the original soil - TRANSITIONAL HORIZON
 6" Clean 1 1/2" Crushed Stone beneath the chambers, 18" around them.

Kenneth Lueder

73

3-24-17

Site Evaluator Signature

SE #

Date