


1 OPTION 7 - LEVEL 1 PLAN

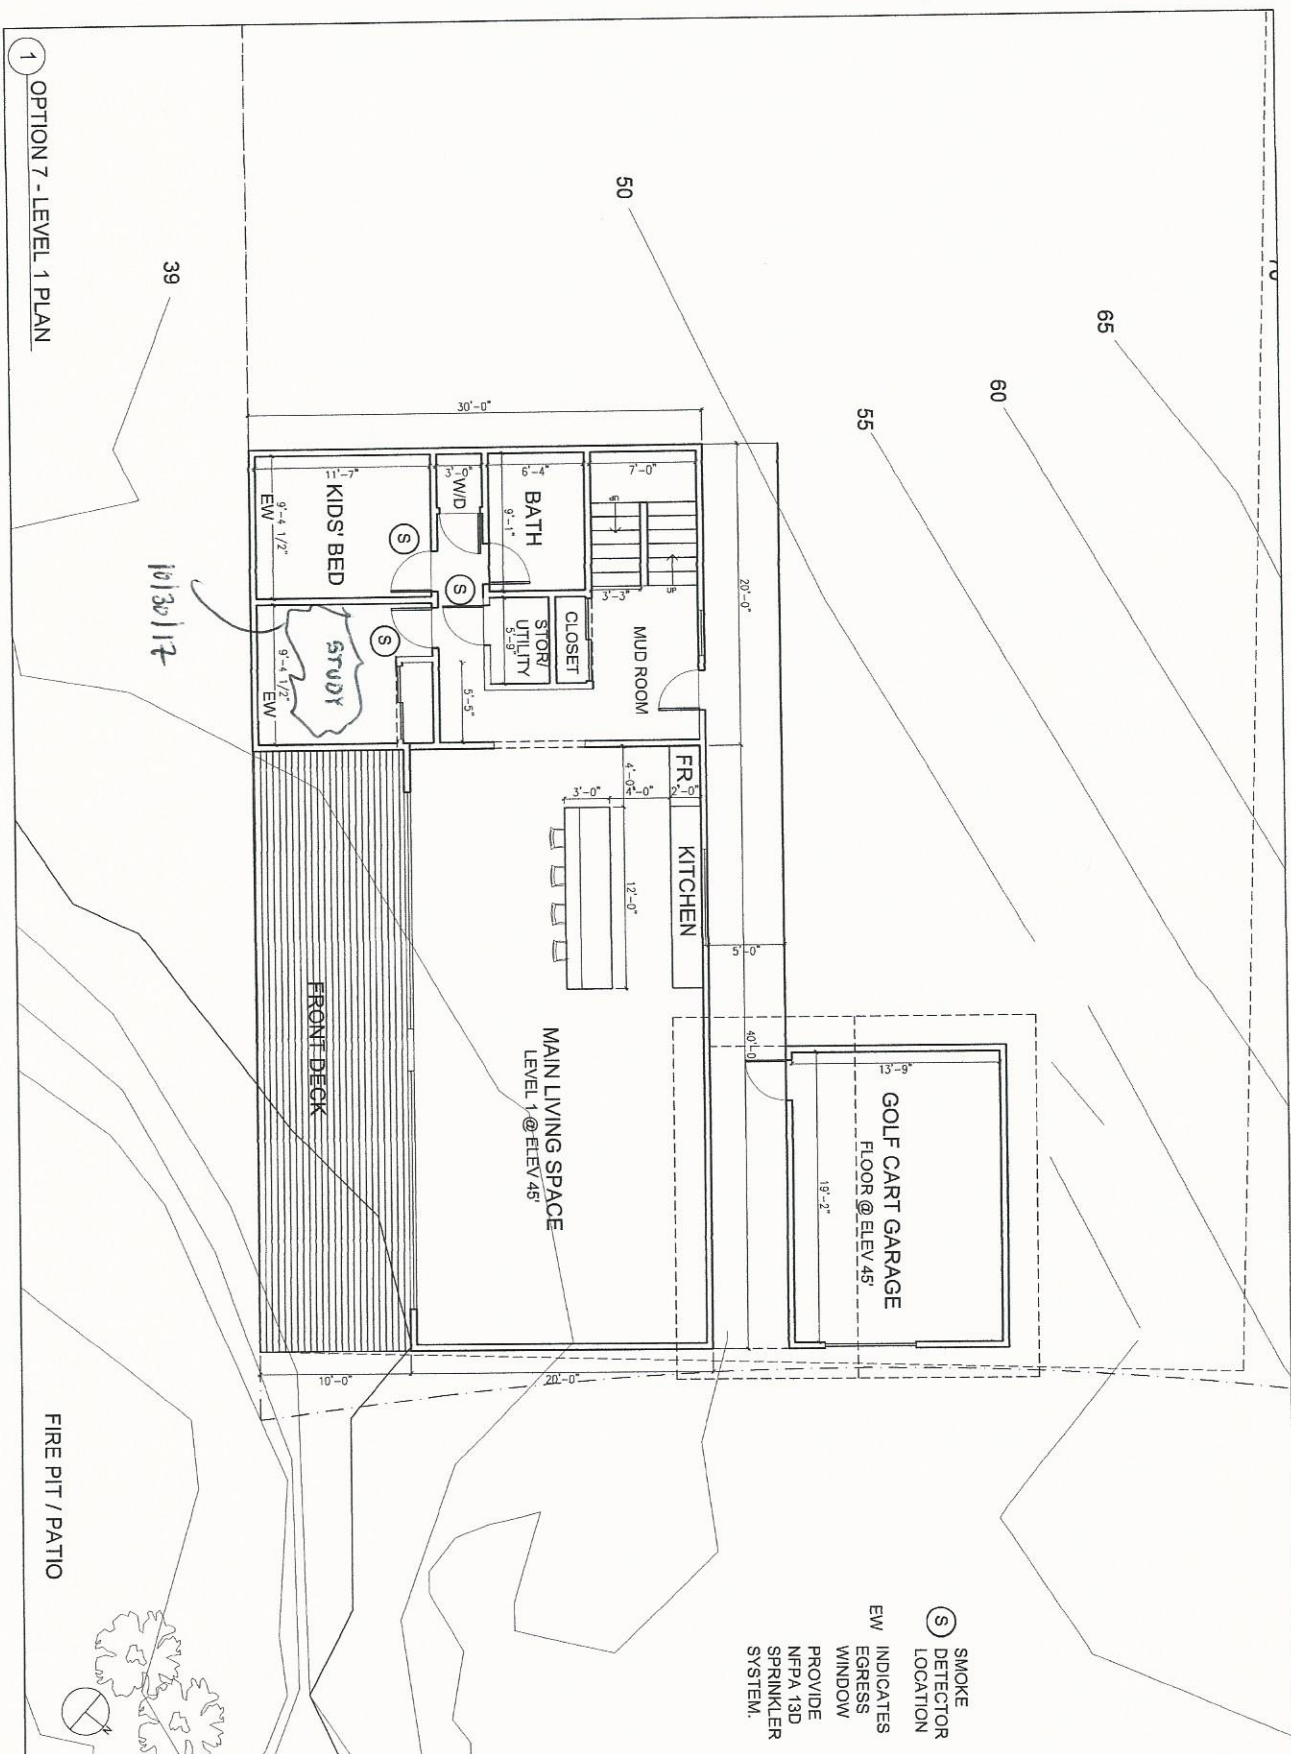

**Pennington Residence**  
 233 Woodside Drive  
 Great Diamond Island  
 Maine 04109

**Architecture**  
 Spinger Architects  
 233 Woodside Drive  
 Boston, MA 02127 Unit 404  
 617.233.7050  
 www.spingerarchitects.com

NO.	DESCRIPTION	DATE

**LEVEL 1 PLAN**

Project number: 08-25-2016  
 Drawn by: NS  
 Checked by: NS

**A107-A**

Scale: 1/8" = 1'-0"