


1 OPTION 7 - LEVEL 2 PLAN

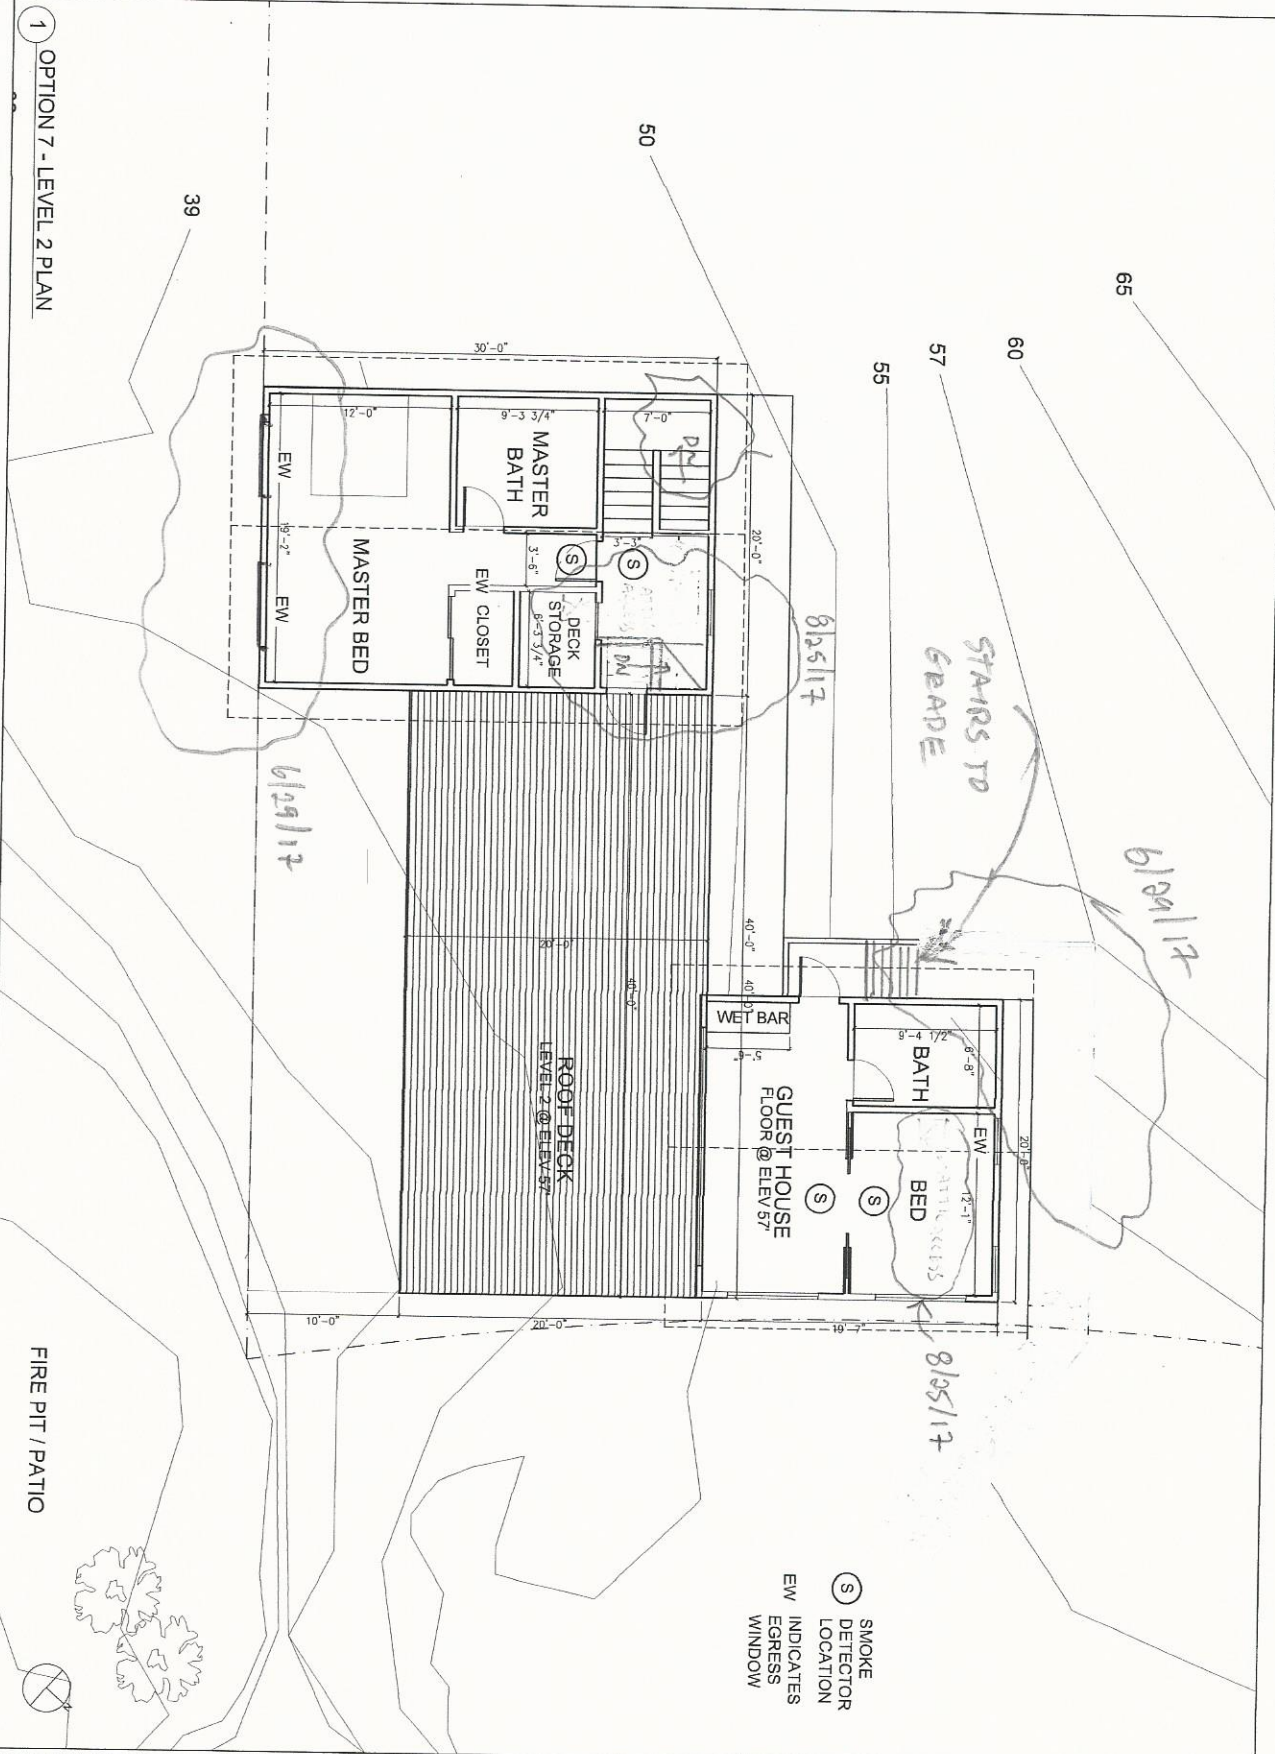

FIRE PIT / PATIO

<p>Pennington Residence          233 Woodside Drive          Great Diamond Island          Maine 04109</p>		
<p>Architecture          Sprigge Architects          8 West Broadway, Unit 424          Portland, ME 04107          617 233 7658          www.spriggearchitects.com</p>		
<p>Project number: 00-25-2016          Date: NS          Drawn by: NS          Checked by: NS</p>		
<p>LEVEL 2 PLAN          A107-B          Scale: 1/8" = 1'-0"</p>		
No.	Description	Date