


**ASSOCIATED DESIGN PARTNERS INC.**  
 Office: (207) 878-1751  
 Fax: (207) 878-1788  
 E-Mail: [adp@adpengineering.com](mailto:adp@adpengineering.com)  
 80 Leighton Road  
 Falmouth, Maine 04105

THIS DRAWING, DESIGN AND ELECTRONIC FILE ARE THE PROPERTY OF ASSOCIATED DESIGN PARTNERS, INC. THE REPRODUCTION, COPYING OR ANY OTHER USE OF THIS DOCUMENT WITHOUT WRITTEN CONSENT IS PROHIBITED.


PROJECT: **PENNINGTON RESIDENCE**  
**GREAT DIAMOND ISLAND, ME.**  
 FOR:  
 SHEET TITLE: **FOUNDATION DETAILS**  
**ISSUED FOR PERMITTING**

REVISIONS	DESCRIPTION	DATE
No.	BY	
1		
2		
3		
4		
5		
6		
7		
8		


DATE : 5-18-17  
 SCALE : AS NOTED  
 DESIGN BY: ASW  
 DRAWN BY: RSC  
 FILE #: 17102-S1.dwg  
 PROJECT NUMBER:  
**17102**  
 SHEET NO:  
**S4**

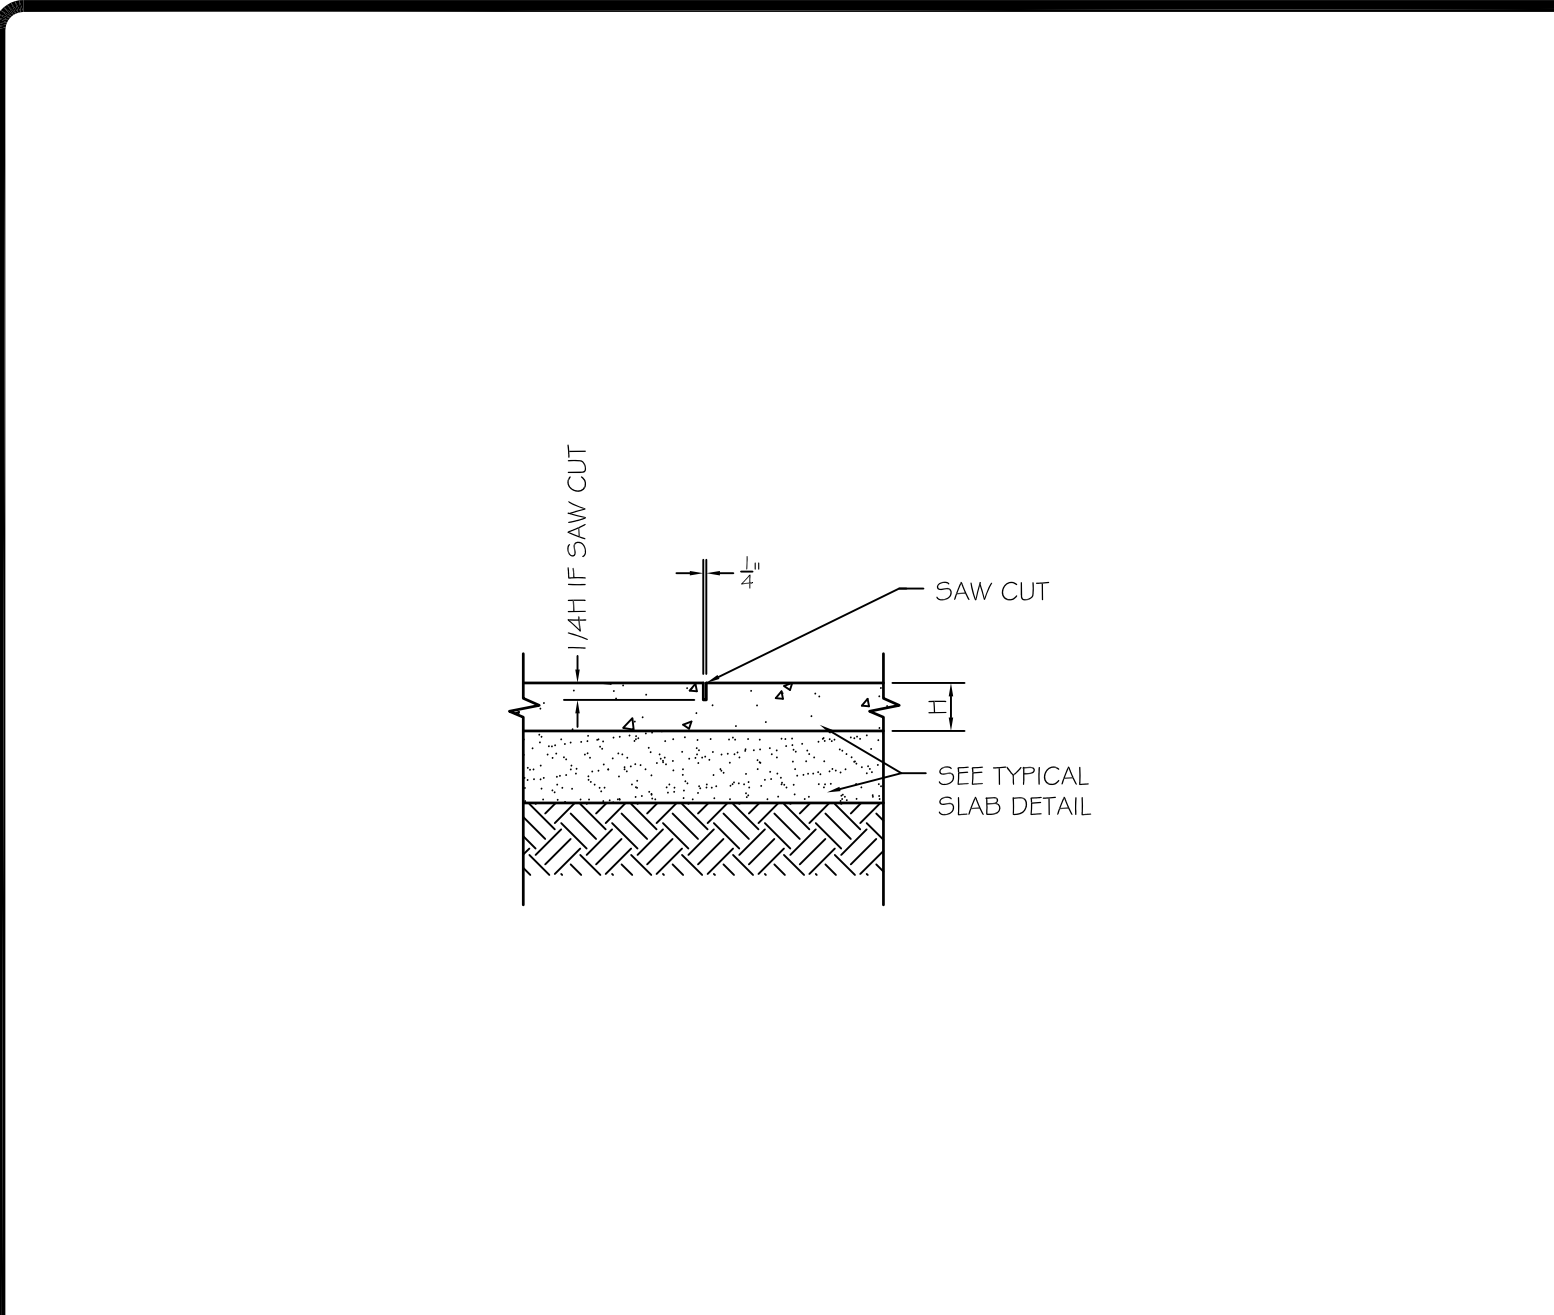


**C4** TYP. SLAB CONTROL JOINT SECTION  
 SCALE: 3/4" = 1'-0"

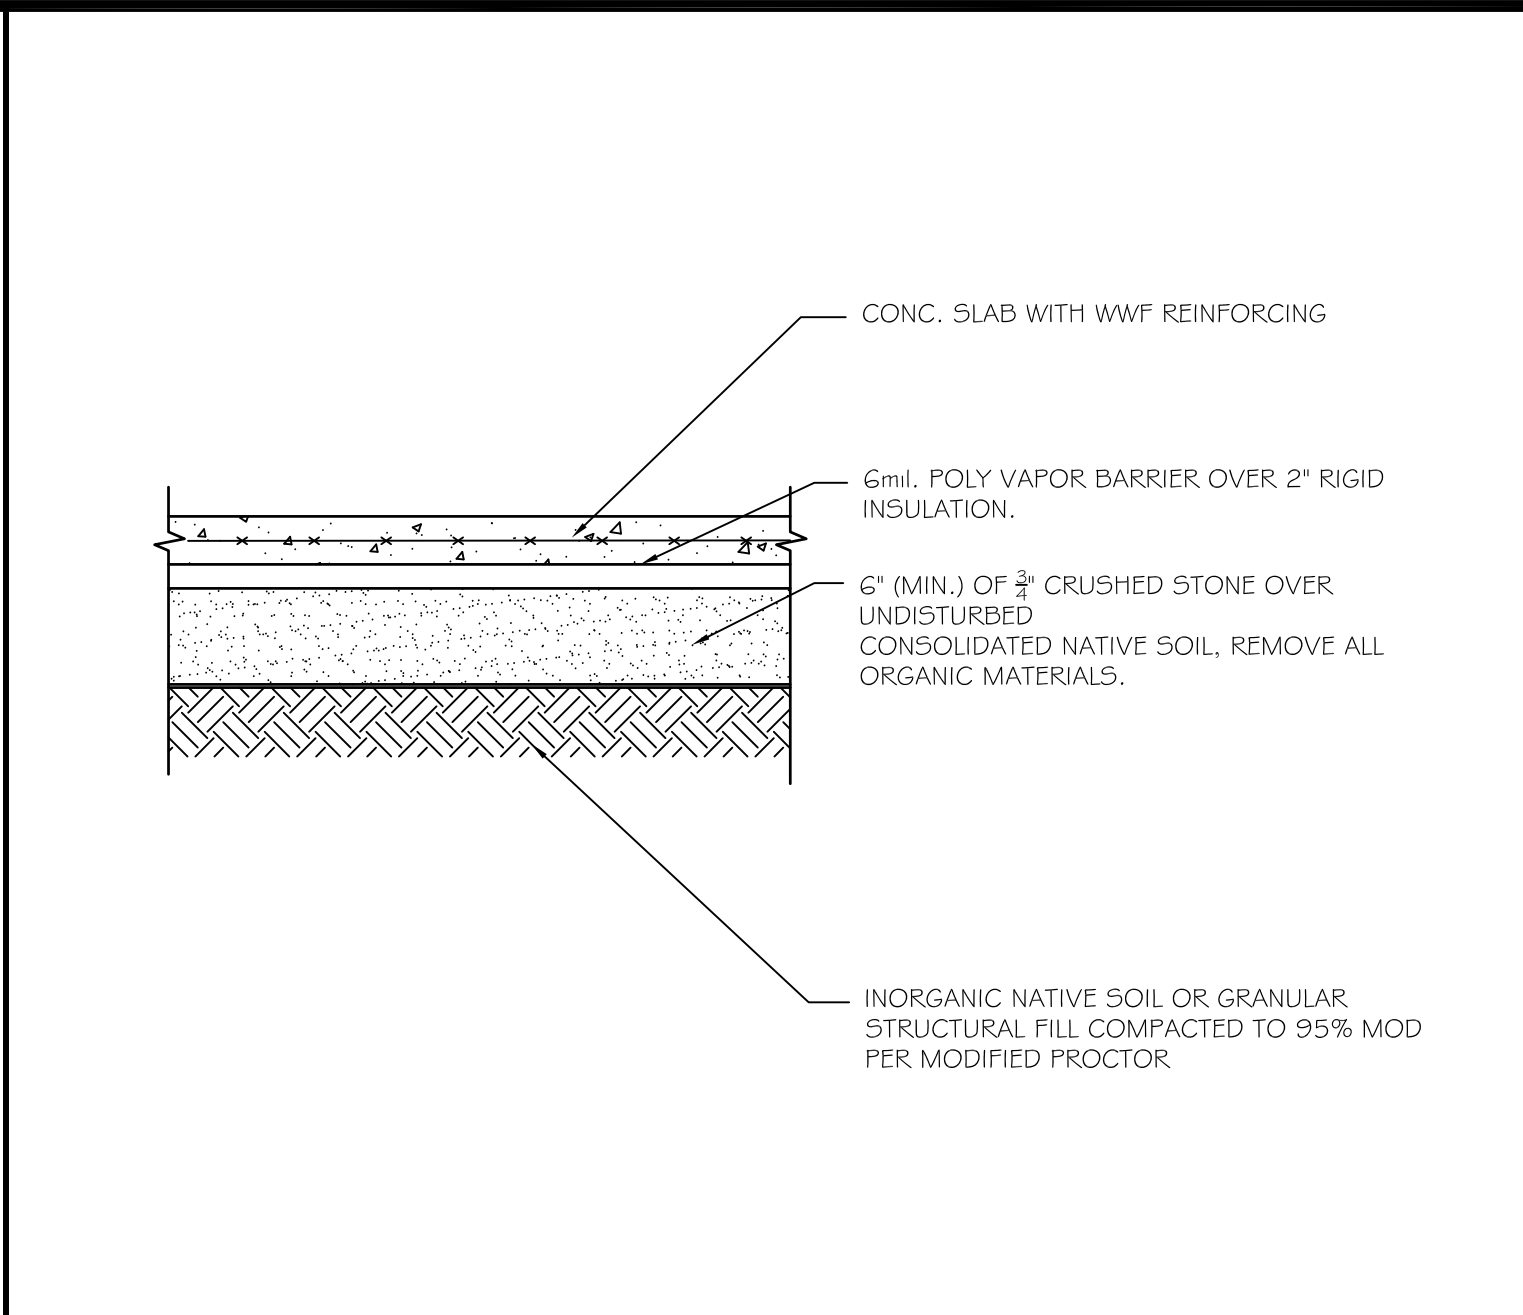


**C3** TYP. SLAB SECTION  
 SCALE: 3/4" = 1'-0"

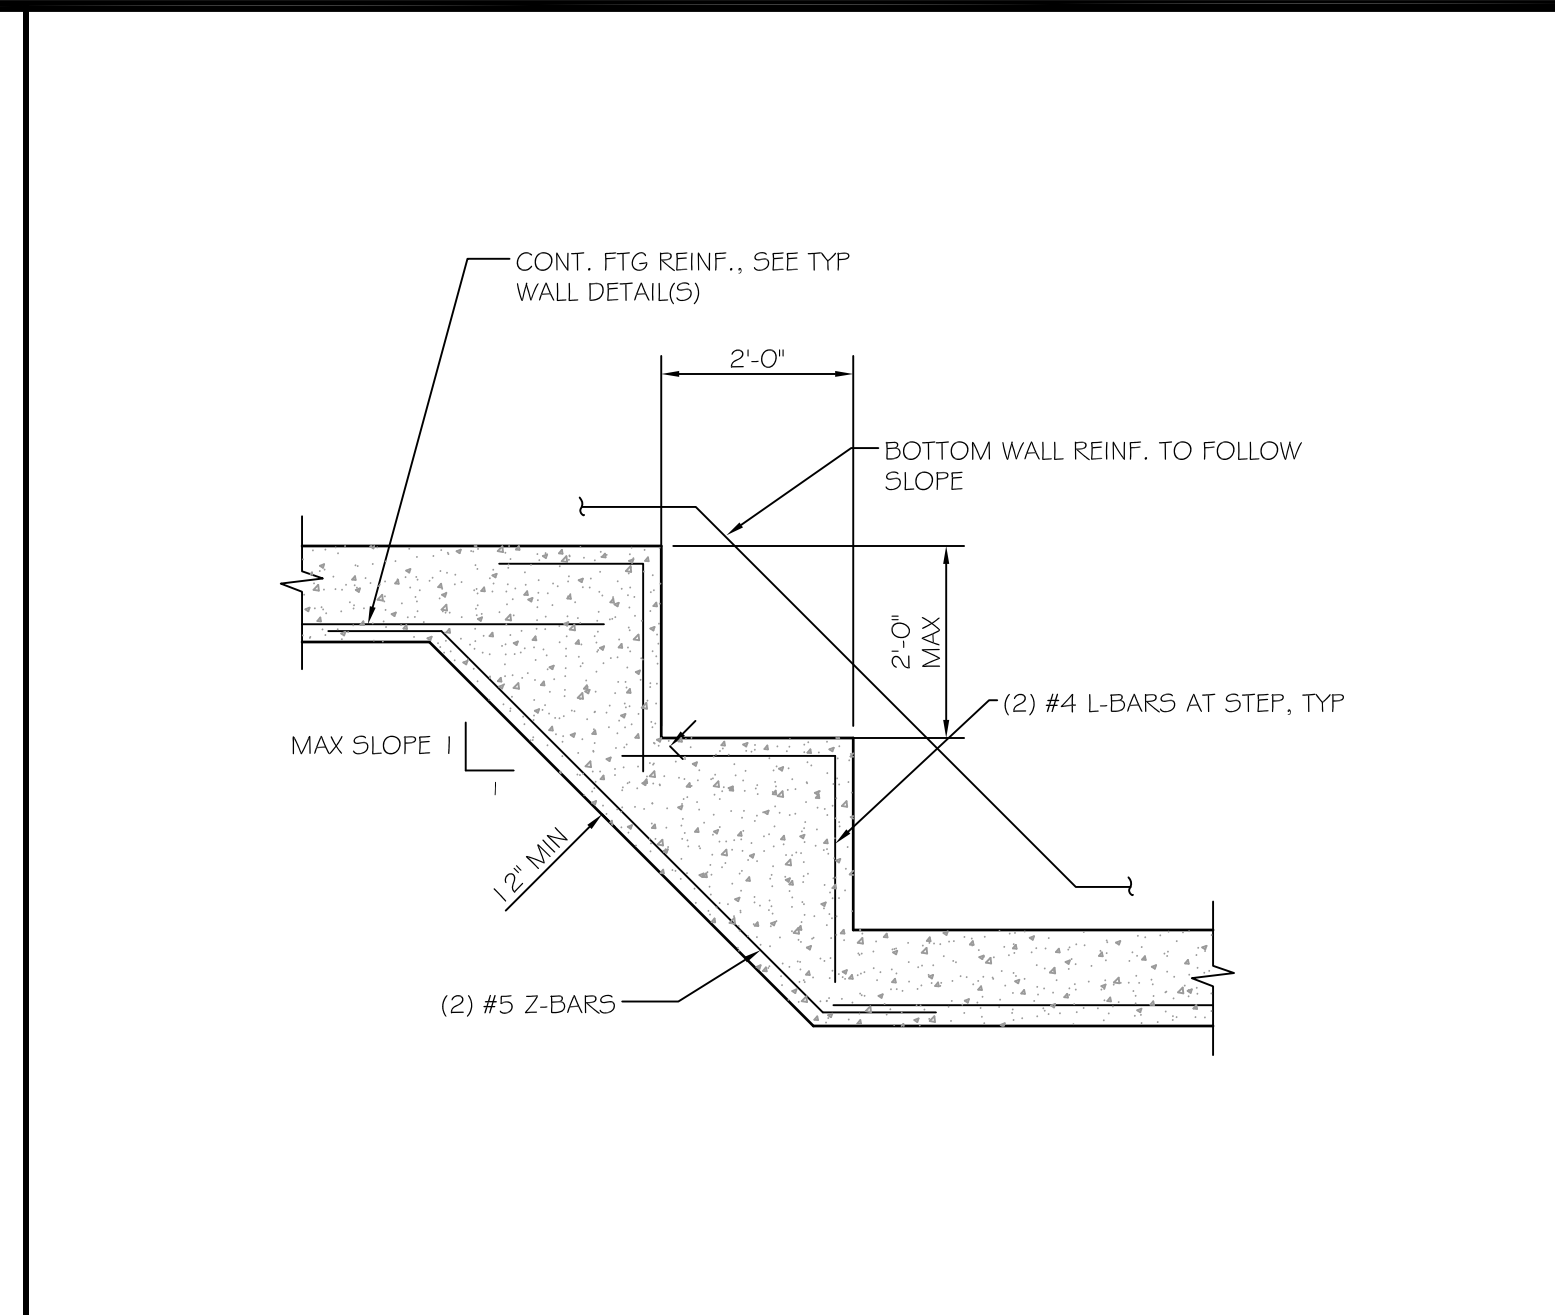


**C2** STEPPED FOOTING DETAIL  
 SCALE: 1/2" = 1'-0"

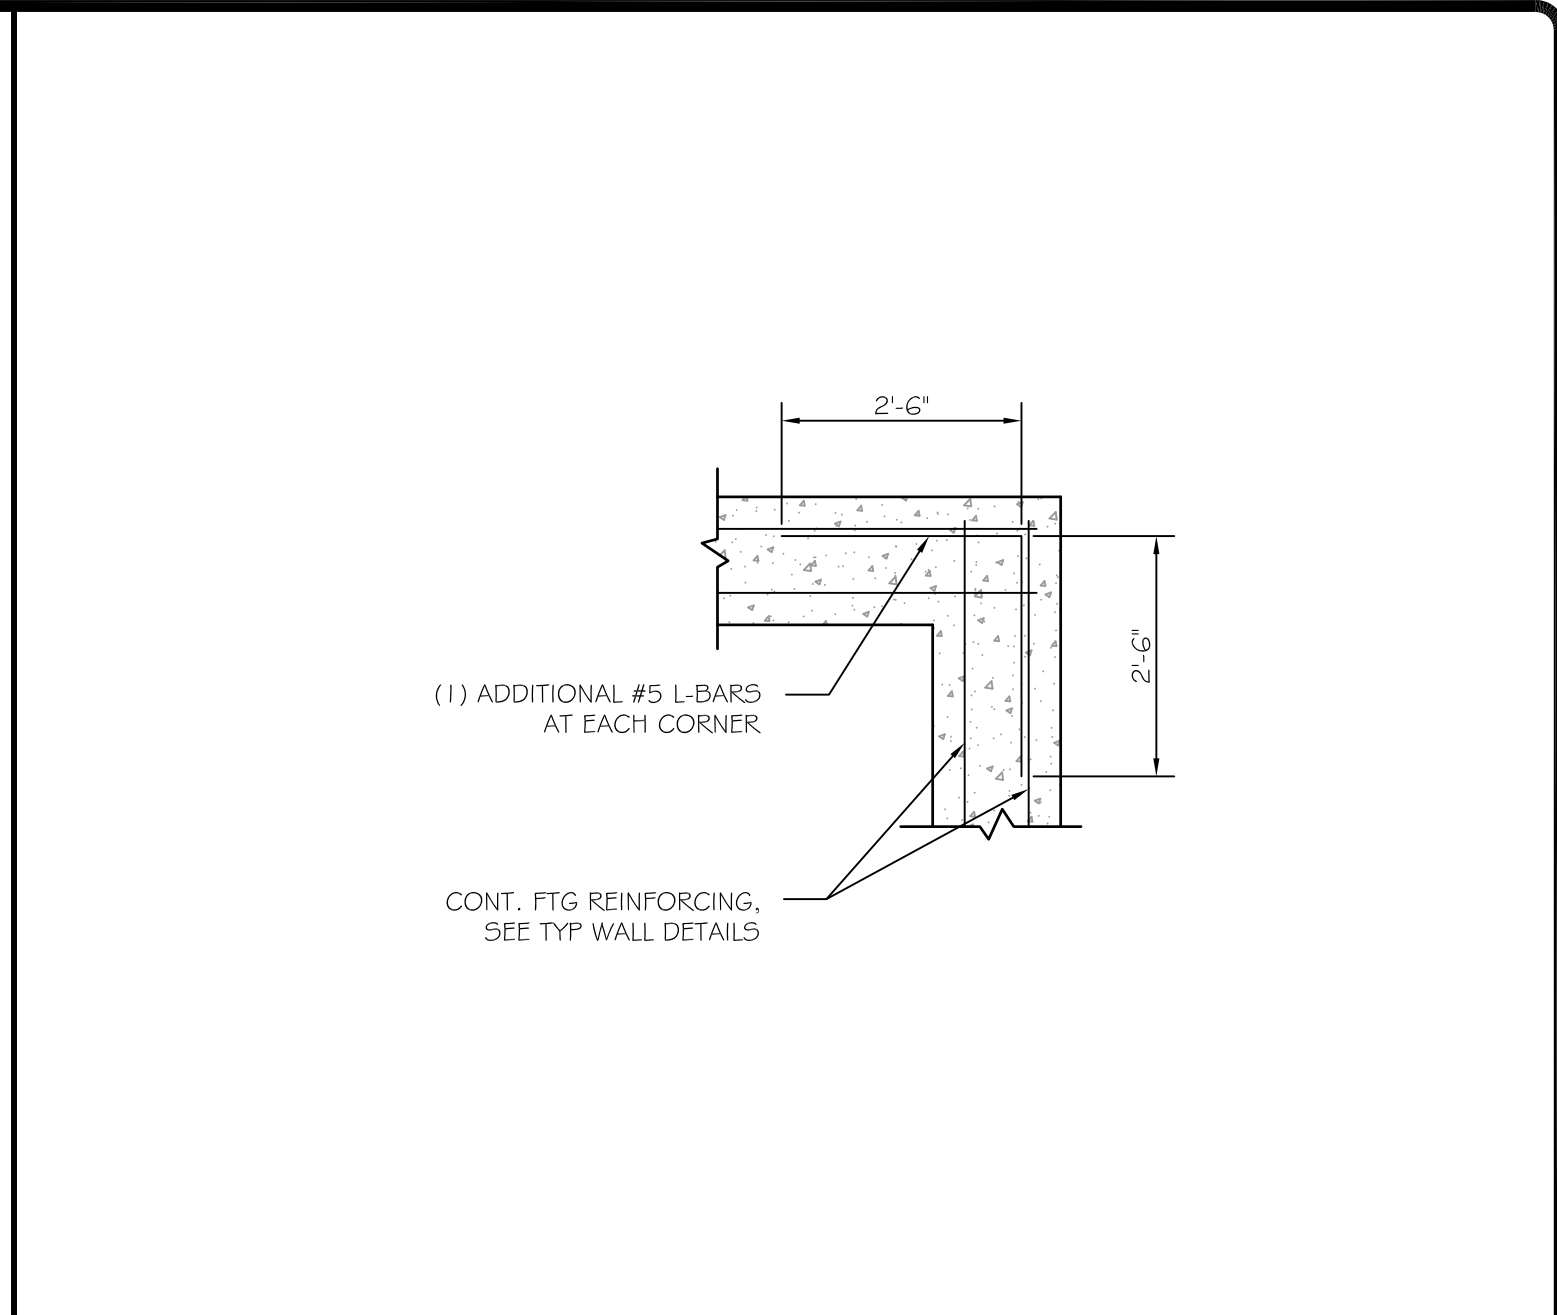


**C1** CORNER REINFORCING IN FOOTING  
 SCALE: 1/2" = 1'-0"

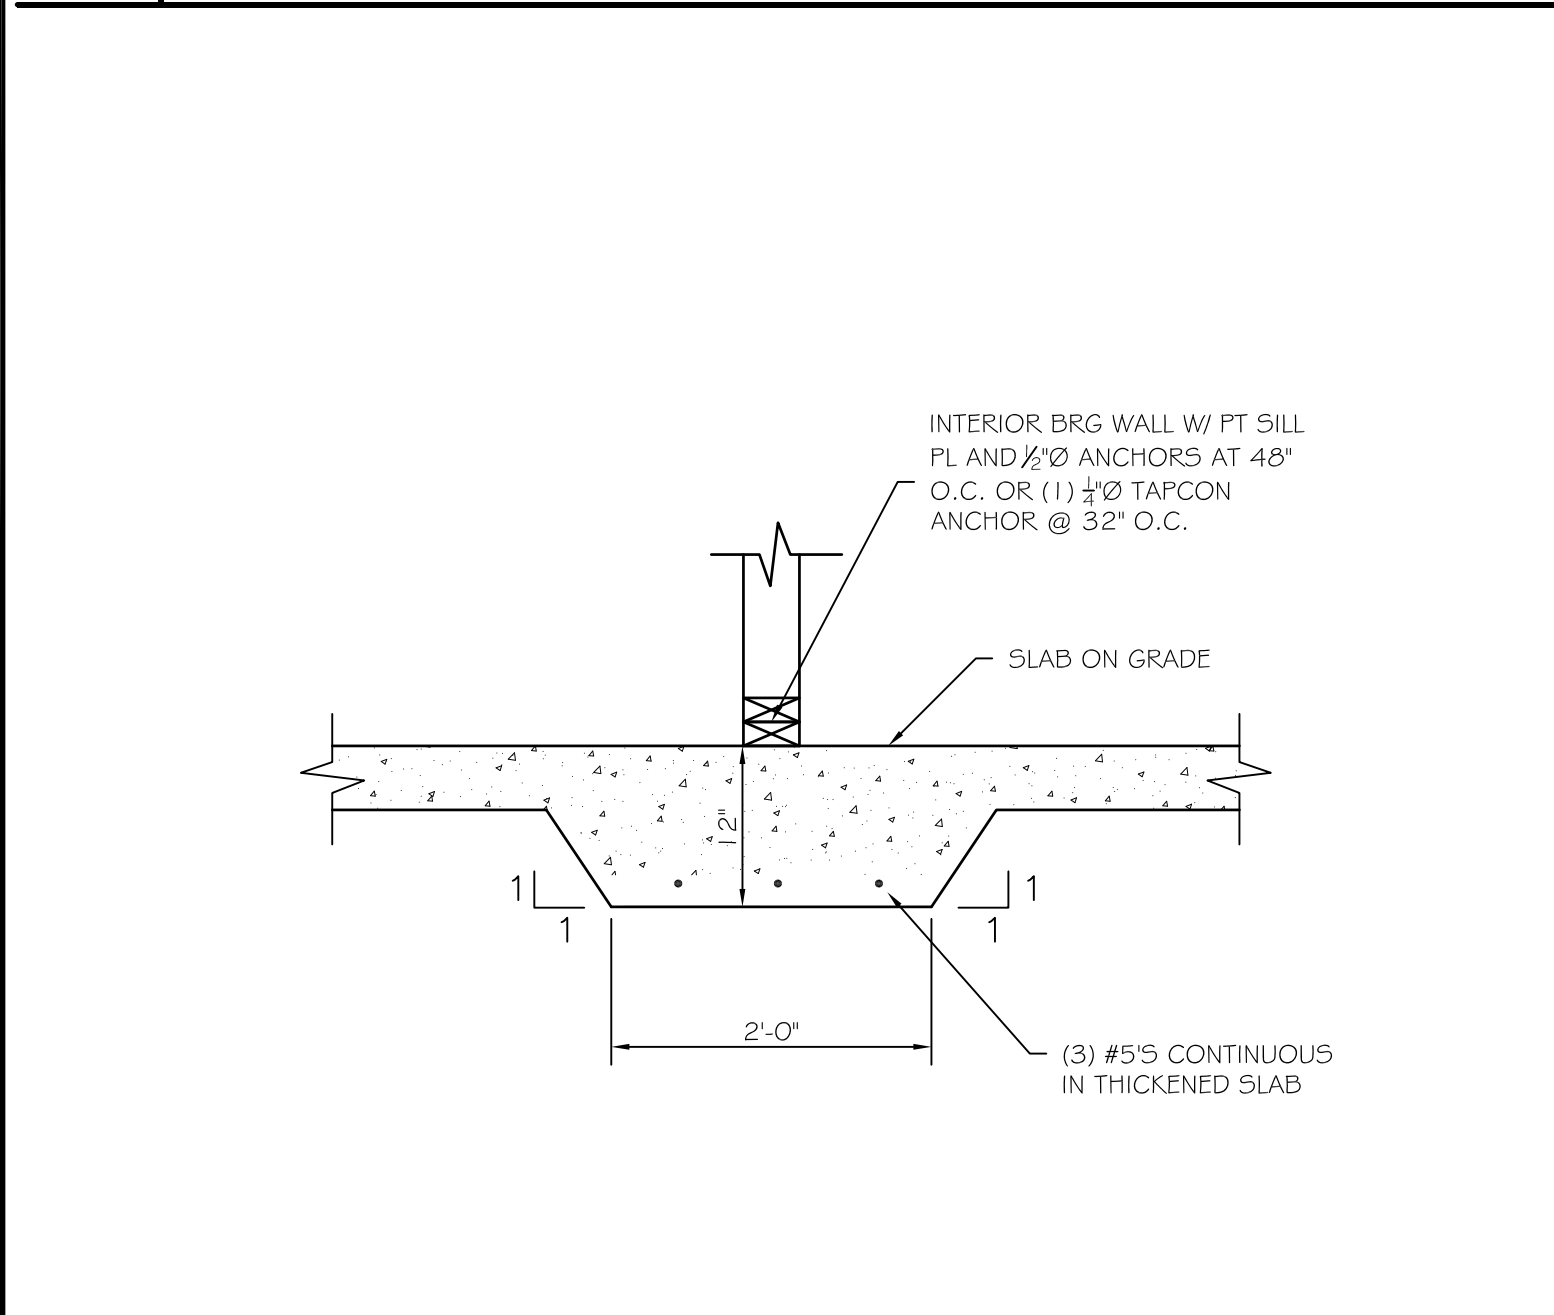


**B4** SPREAD FOOTING DETAIL  
 SCALE: 1/2" = 1'-0"

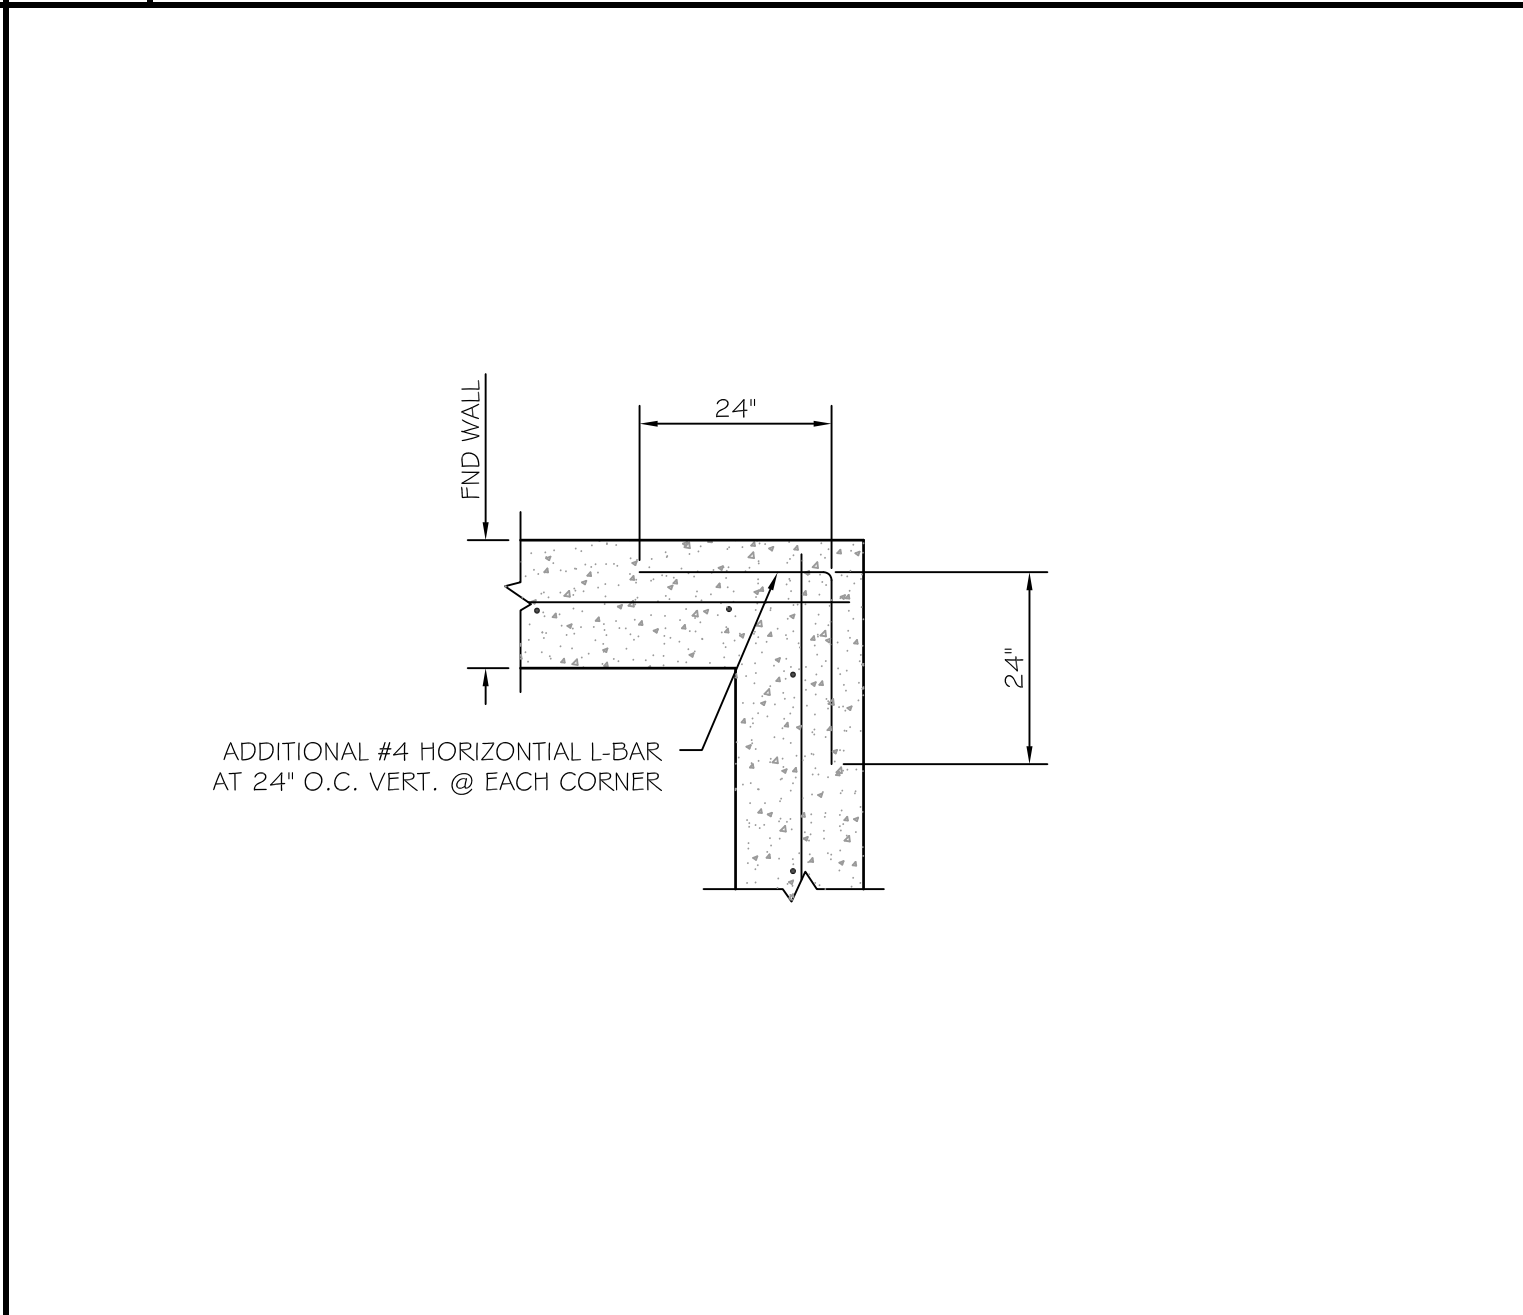


**B3** CORNER REINFORCING IN FOUNDATION WALL  
 SCALE: 1/2" = 1'-0"

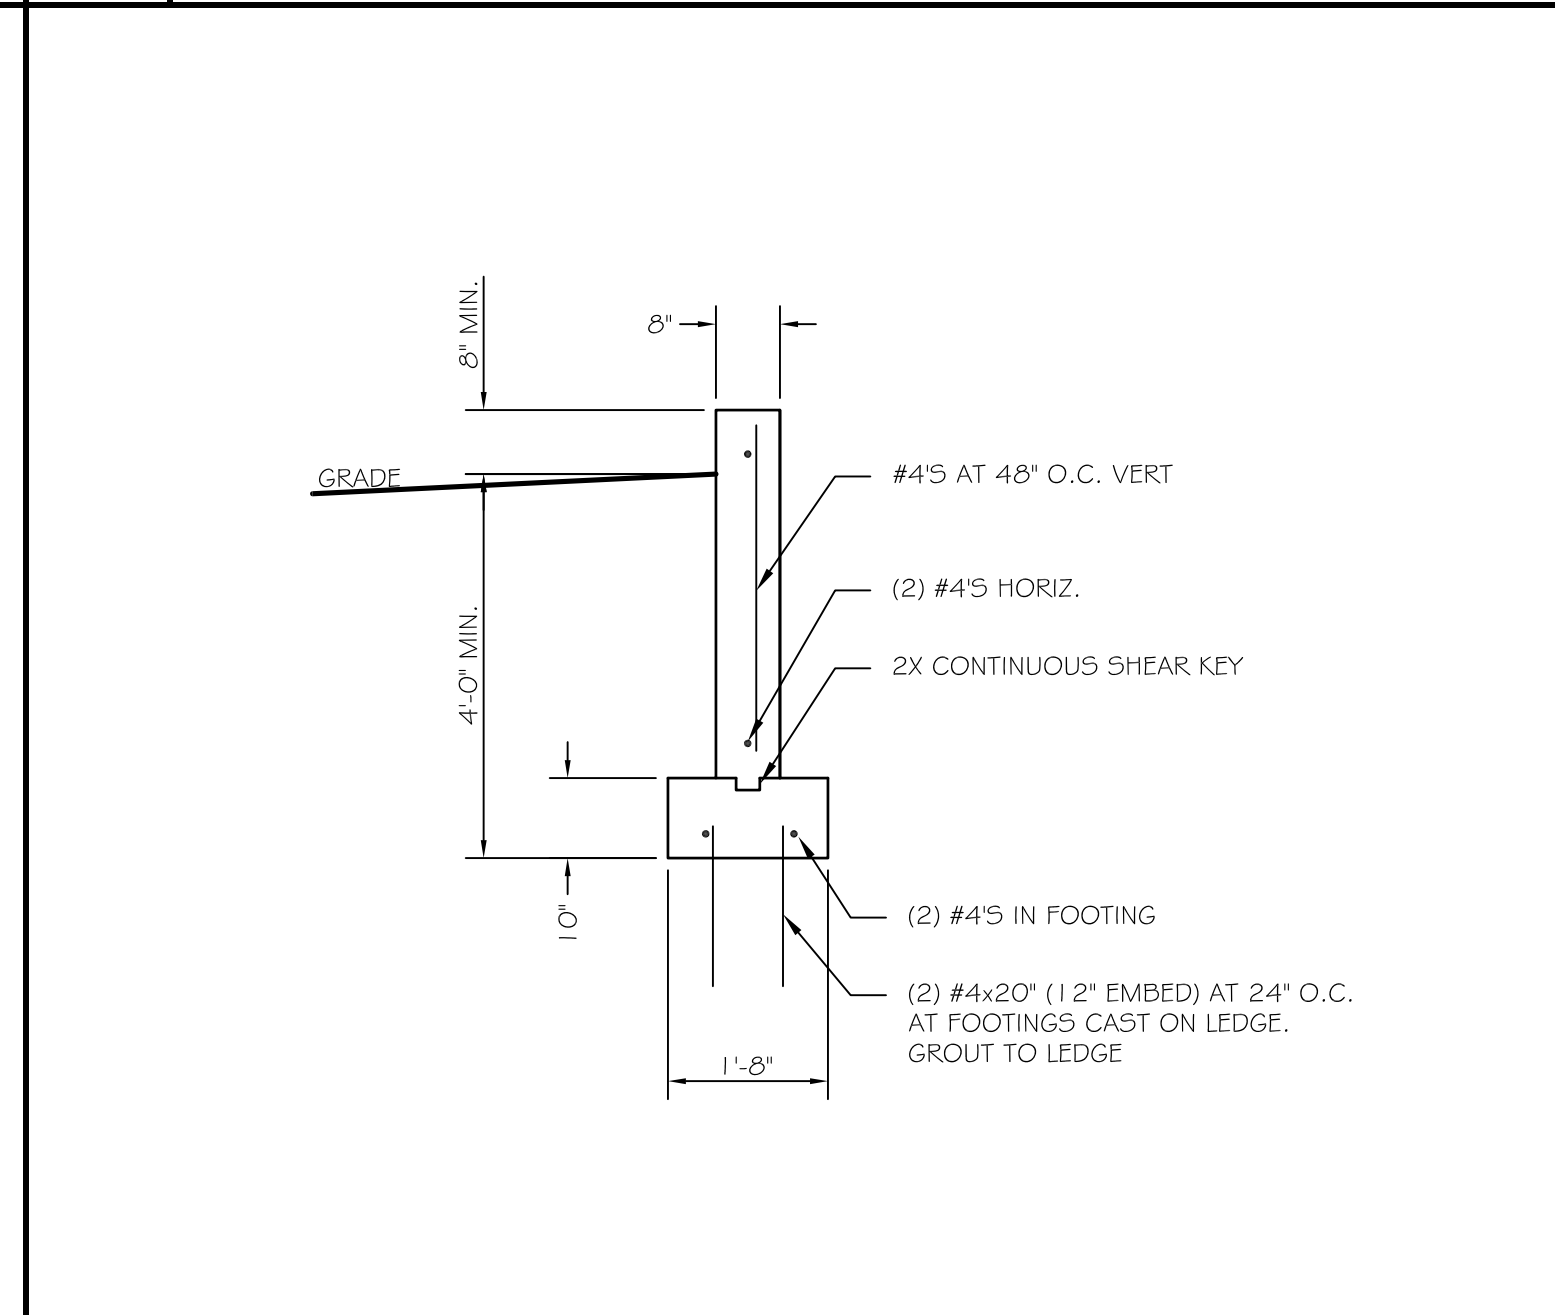


**B2** TYP. FROST WALL REINFORCEMENT  
 SCALE: 1/2" = 1'-0"

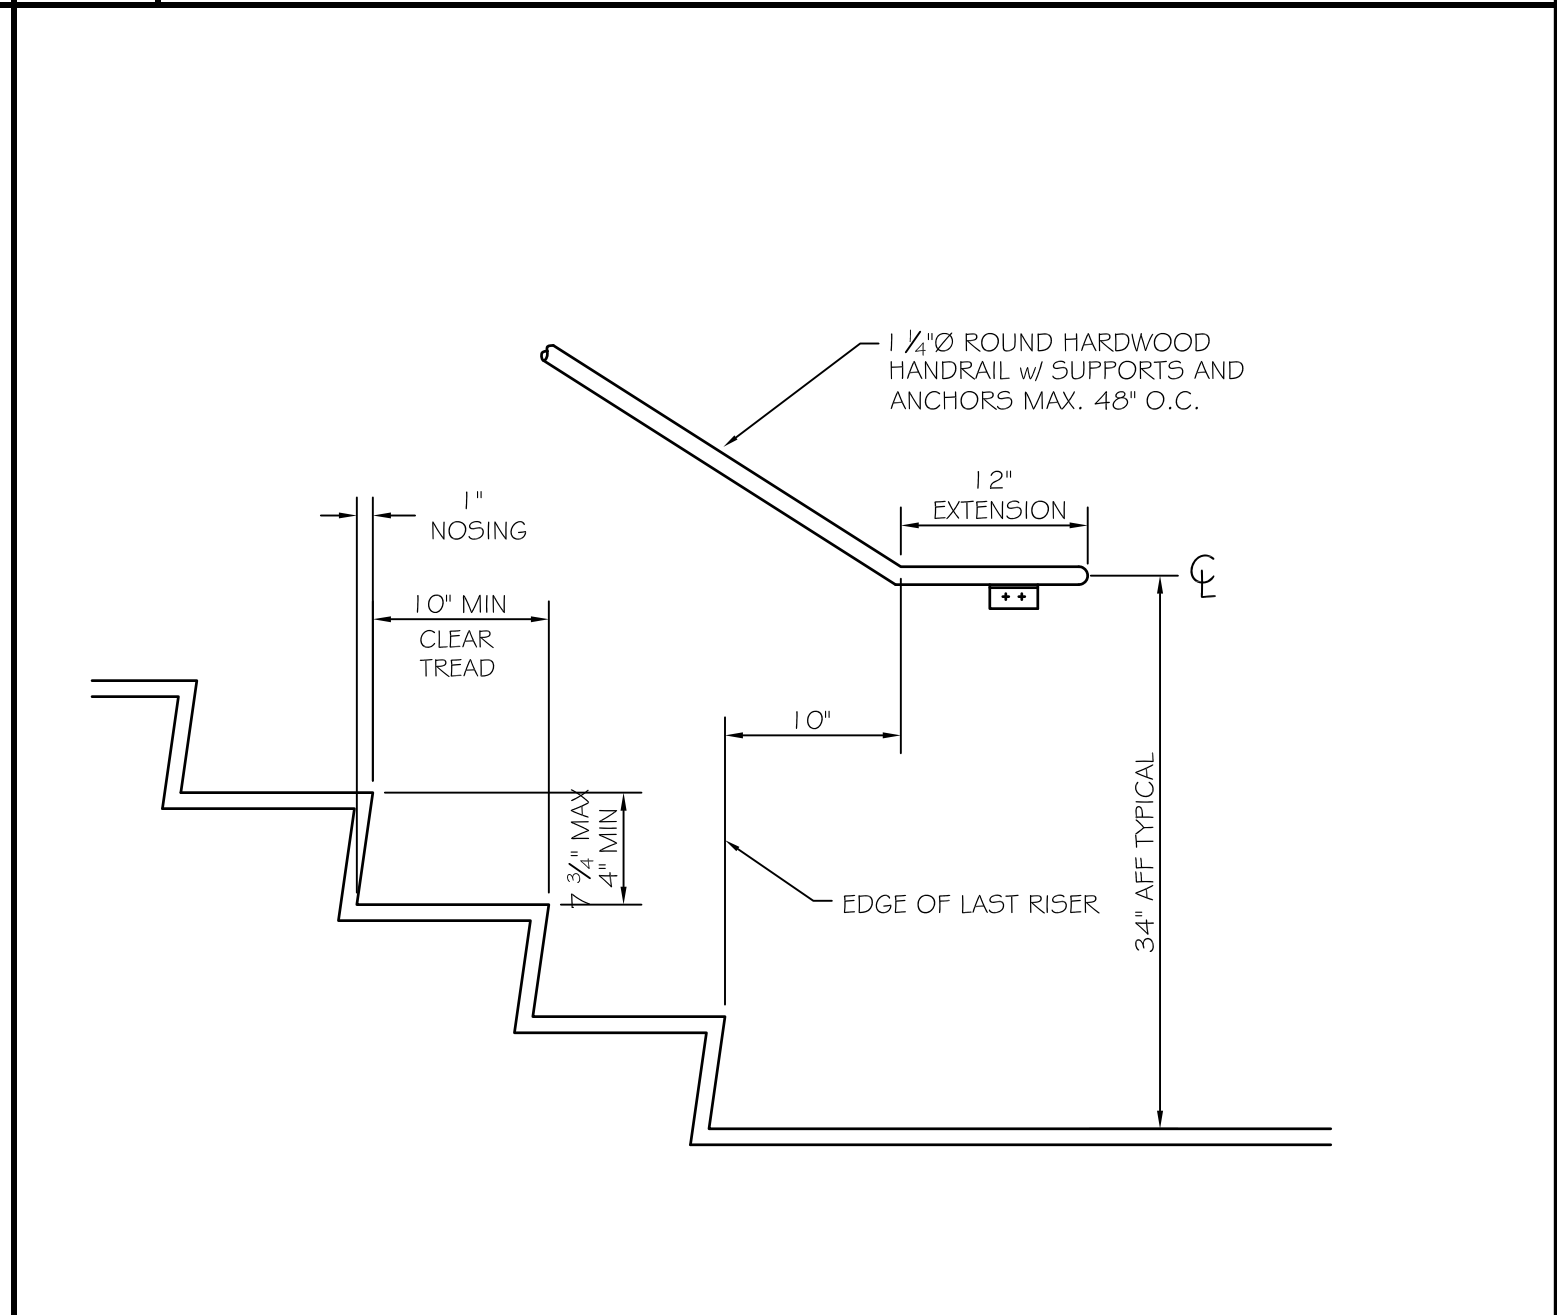


**B1** STAIR/HANDRAIL DETAIL  
 SCALE: NTS

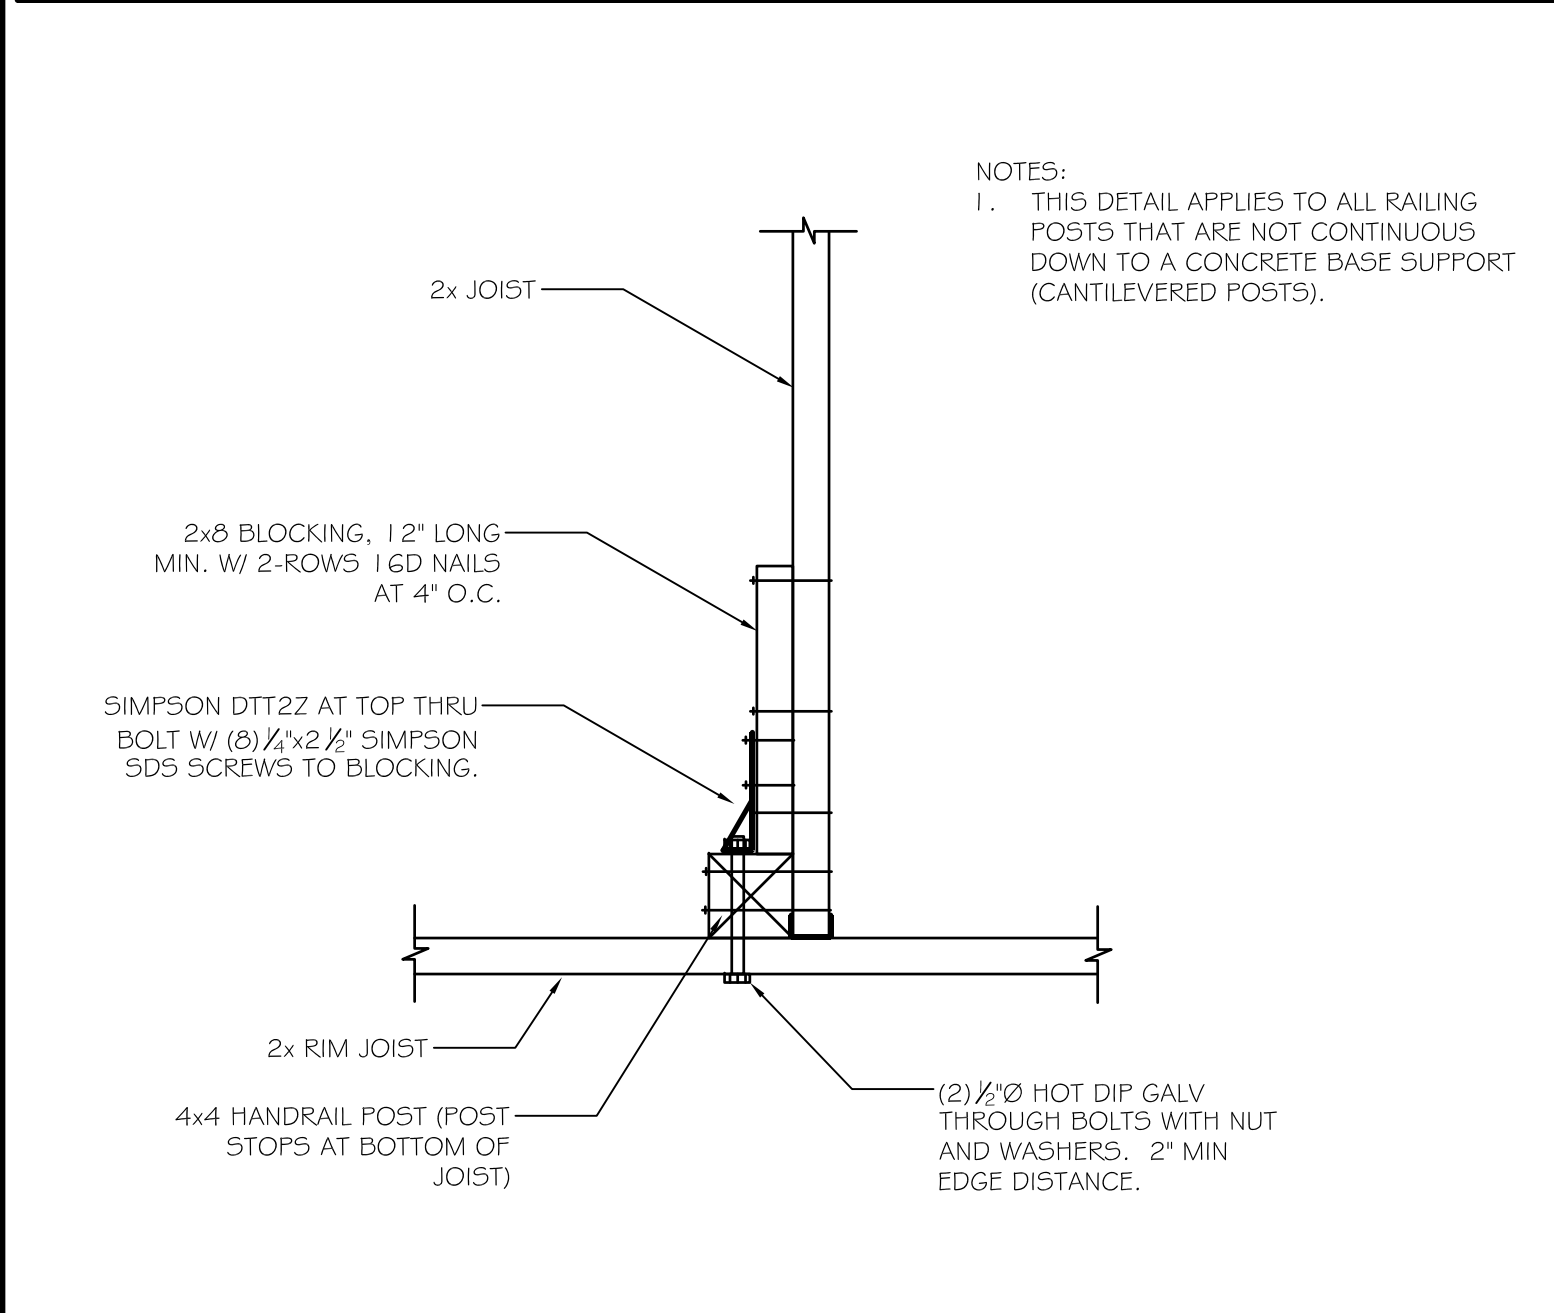


**A4** RAILING POST CONNECTION  
 SCALE: 1" = 1'-0"

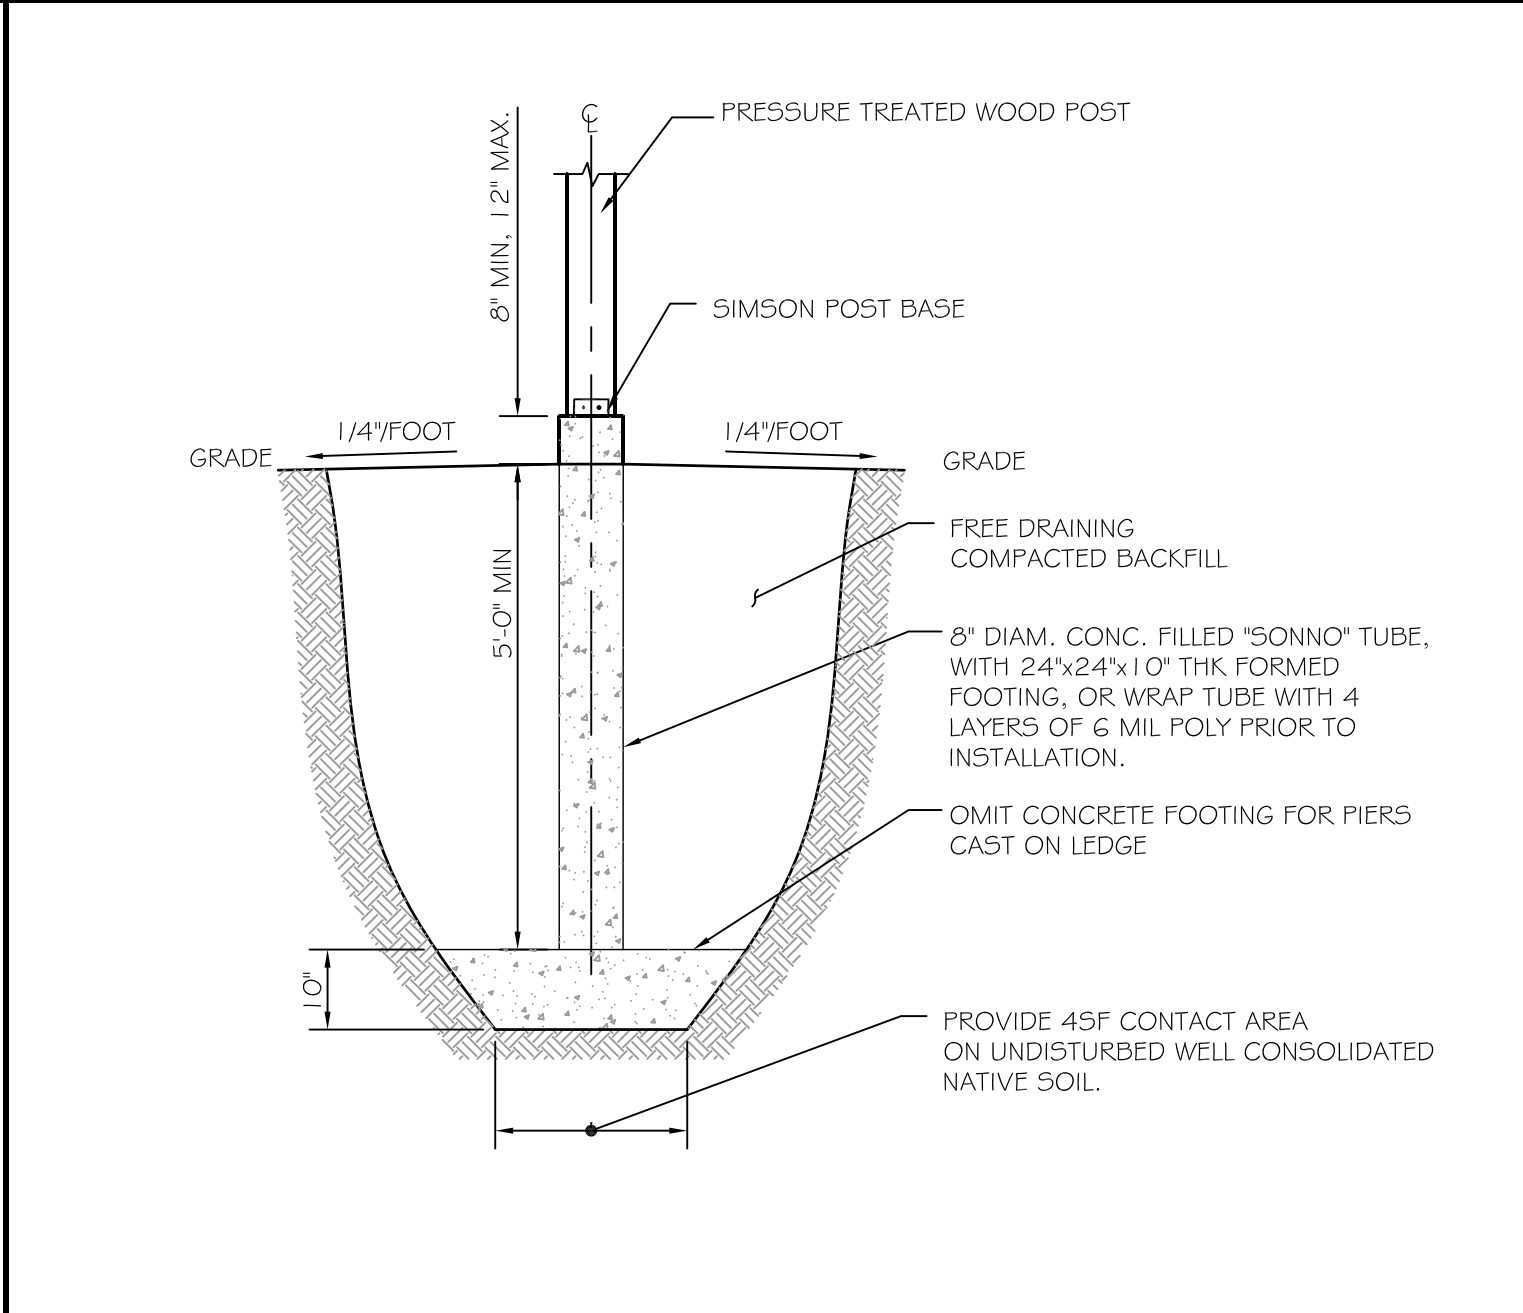

**A3** TYP. CONC. PIER EARTHWORK  
 SCALE: 1/2" = 1'-0"

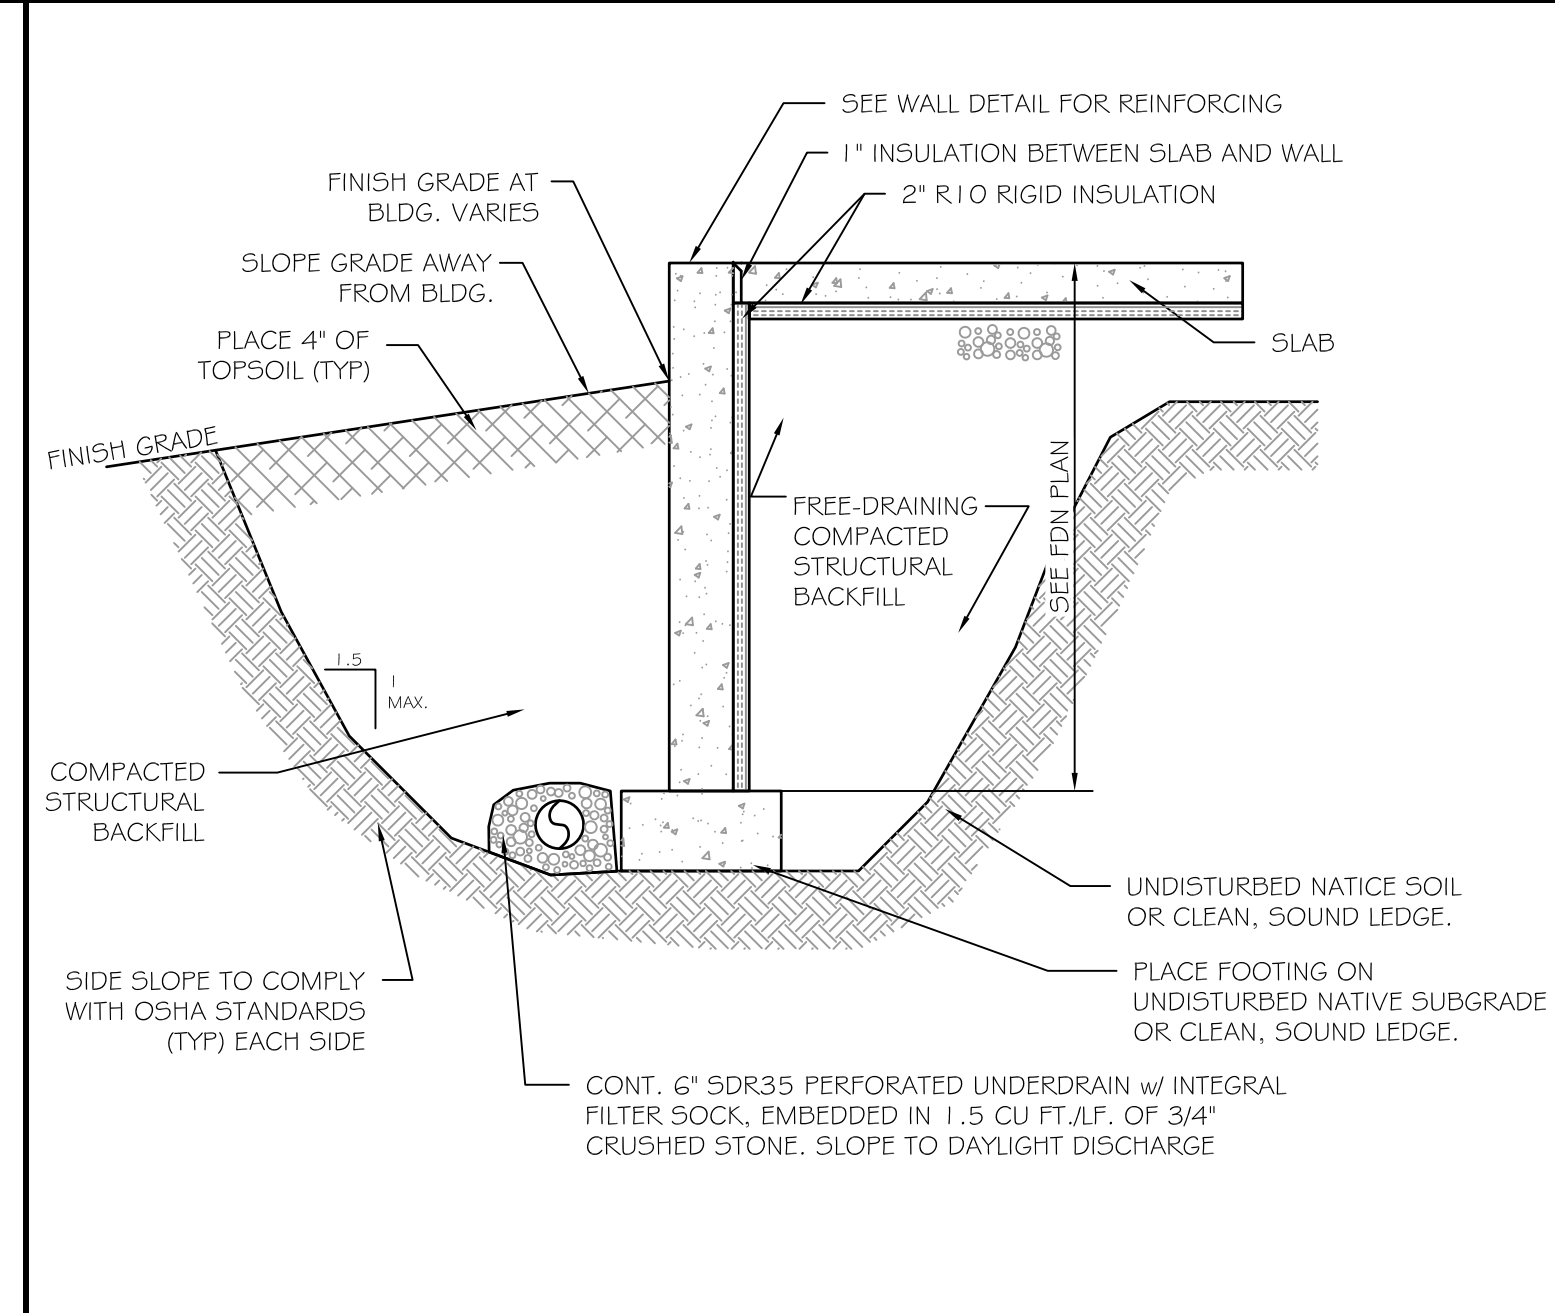

**A2** TYPICAL FOUNDATION EARTHWORK  
 SCALE: 1/2" = 1'-0"

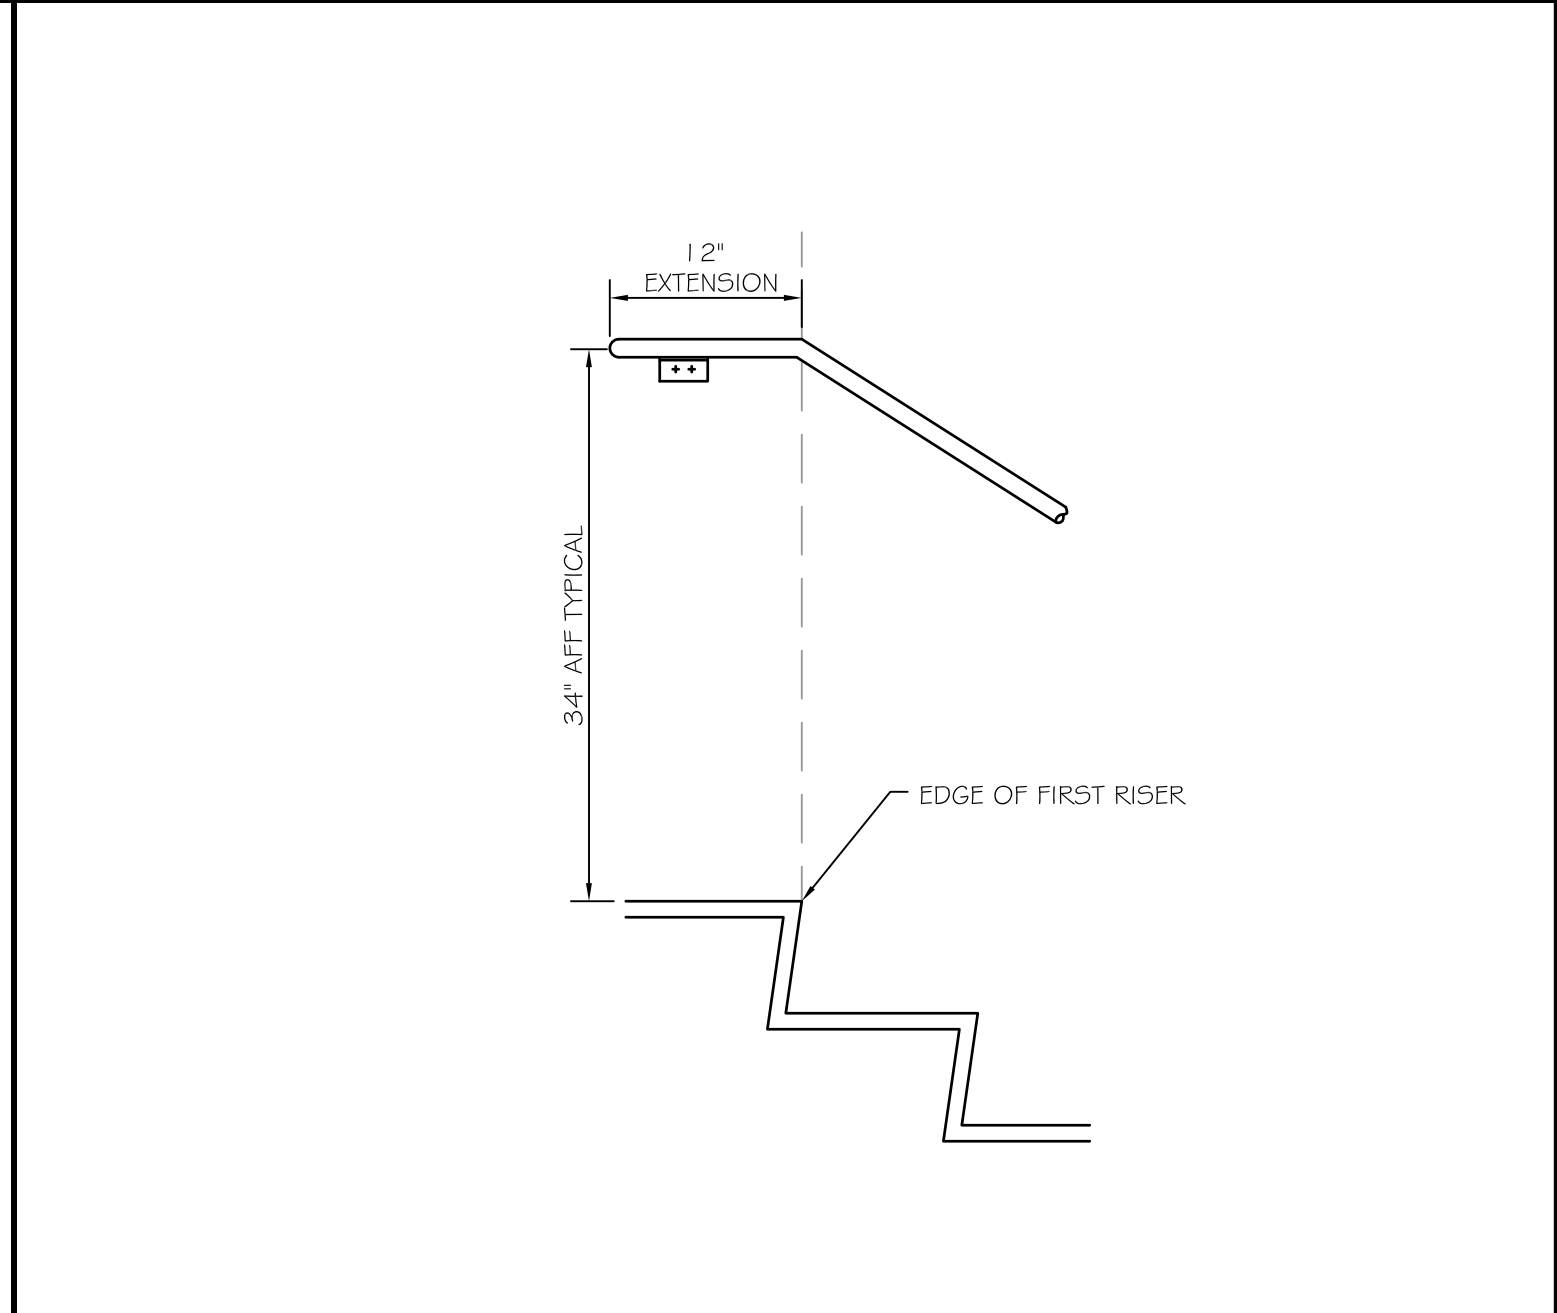

**A1** STAIR/HANDRAIL DETAIL  
 SCALE: 1" = 1'-0"