


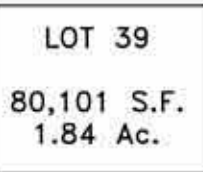

PHASE I  
NLEY ESTATES



BUILDING ENVELOPE AS —  
SHOWN ON THE PLAN  
REFERENCED IN NOTE 4.a.


OLD STONE  
RETAINING WA

OPEN SPACE

DIAMOND COVE

SURVEY DISK  
ELEV-14.01  
(SEE NOTE 5)

### LEGEND

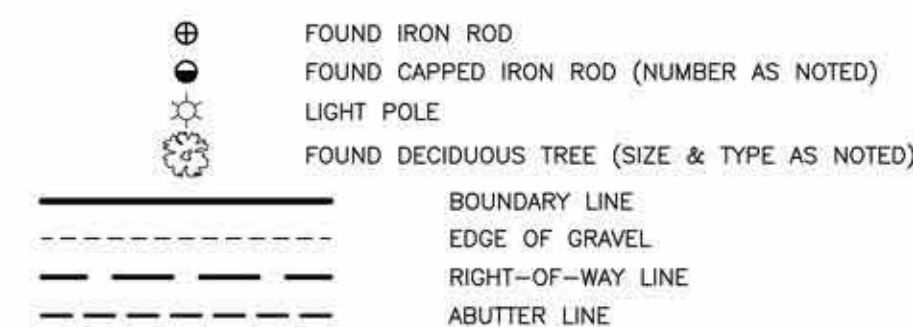

## NOTES

1. RECORD OWNER OF THE PARCEL SURVEYED IS OLIVER PENNINGTON & MARIA PENNINGTON AS DESCRIBED IN A DEED FROM HOEDT FITZSIMMONS SCHULTZKE, HANNAH SCHULTZKE DEED & ANNE SCHULTZKE EDWARDS, DATED NOVEMBER 23, 2012 AND RECORDED IN BURG BOOK 30172, PAGE 323 IN THE CUMBERLAND COUNTY REGISTRY OF DEEDS.
  2. THE PARCEL SURVEYED IS IDENTIFIED ON THE CITY/TOWN OF PORTLAND TAX ASSESSOR'S MAP 83E, BLOCK E, PARCEL 39.
  3. THE BEARINGS SHOWN ON THIS PLAN ARE TRUE NORTH TAKEN FROM THE PLAN REFERENCED IN NOTE 4.o.
  4. REFERENCE IS MADE TO THE FOLLOWING PLANS:
    - a. AMENDED RECORDING PLAT, DIAMOND COVE PHASE II, GREAT DIAMOND ISLAND, PORTLAND, MAINE BY LAND USE CONSULTANTS, DATED SEPTEMBER 9, 1991, RECORDED IN PLAN BOOK 191, PAGE 143.
  5. ELEVATIONS AND CONTOURS ARE BASED ON AN ELEVATION FROM A DISK ON THE OLD PIER. DATUM IS UNKNOWN. SEE PLAN FOR TBM DESCRIPTION.
  6. THIS IS NOT A BOUNDARY SURVEY. THE BOUNDARY SURVEY HEREON WAS TAKEN FROM THE PLAN REFERENCED IN NOTE 4.o. THE PURPOSE / INTENT OF THIS PLAN IS TO SHOW THE TOPOGRAPHY RELATIVE TO THESE BOUNDARY LINES.
  7. THE UTILITIES SHOWN ON THIS PLAN WERE FROM FIELD OBSERVATION ONLY. THERE MAY BE OTHER UTILITIES EXISTING THAT ARE NOT SHOWN. CONTACT DIG-SAFE (888)DIG-SAFE PRIOR TO ANY EXCAVATION WORK.
  8. THE PARCEL SURVEYED IS LOCATED IN THE IR-1 ZONE/DISTRICT. PORTION OF BULK & SPACE REQUIREMENTS ARE AS FOLLOWS:


MINIMUM LOT AREA = 40,000 S.F.  
MINIMUM FRONTAGE = 100'  
SETBACKS:  
FRONT = 30'  
SIDE = 20'  
REAR = 20'
- OTHER MUNICIPAL AND STATE OVERLAY ZONES MAY EXIST AND APPLY. BEFORE PROCEEDING ON ANY PROJECT WE RECOMMEND VERIFYING CURRENT ZONE AND ALL APPLICABLE SETBACKS AND RESTRICTIONS WITH THE APPROPRIATE AGENCIES.

Revision:	By:	Date:	Change:
PROJECT: 40239		DRAWING NAME: 40239.DWG	
DATE: NOVEMBER 25, 2015		SCALE: 1"=20'	FB # 420
DRAWN BY: JAP			
FIELD BY: MJB/MJS/ASF	FIELD DATE: 11/23/2015	CHECKED BY: MJB	

Drawing Name and Location:  
**EXISTING CONDITIONS SURVEY**  
233 WOODSIDE DRIVE, GREAT DIAMOND ISLAND, MAINE 04109

Owner: OLIVER PENNINGTON & MARIA PENNINGTON  
33 MCCALL ROAD, WINCHESTER, MASSACHUSETTS 01890

Prepared For: **OLIVER PENNINGTON & MARIA PENNINGTON**  
33 MCCALL ROAD, WINCHESTER, MASSACHUSETTS 01890

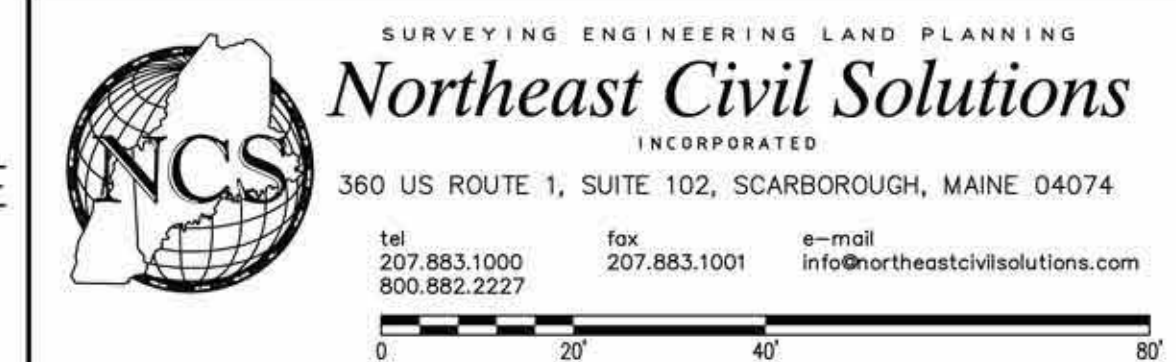

## STAMP AND SIGNATURE

## Preliminary

M. JOHANN BUISMAN  
MAINE PROFESSIONAL LAND SURVEYOR No. 1314

IF THIS PLAN DOES NOT CONTAIN AN EMBOSSED SEAL, IT IS NOT AN ORIGINAL AND MAY BE VOID

EMBOSSSED SEAL ABOVE

1	2	
---	---	---	---	---	---	---	---	---	----	----	-----	-----	