



Reviewed for Code Compliance
Inspections Division
Approved with Conditions
Date: 12/18/17

SUBSURFACE WASTEWATER DISPOSAL SYSTEM APPLICATION

Department of Health & Human
Division of Environmental H
(207) 287-5872 Fax: (207) 28

Town, City, Plantation

Street, Road, Subdivision

Owner's Name


Portland

233 Woodside Dr.

Oliver Pennington

SUBSURFACE WASTEWATER DISPOSAL PLAN

SCALE: 1" = 20 FT.

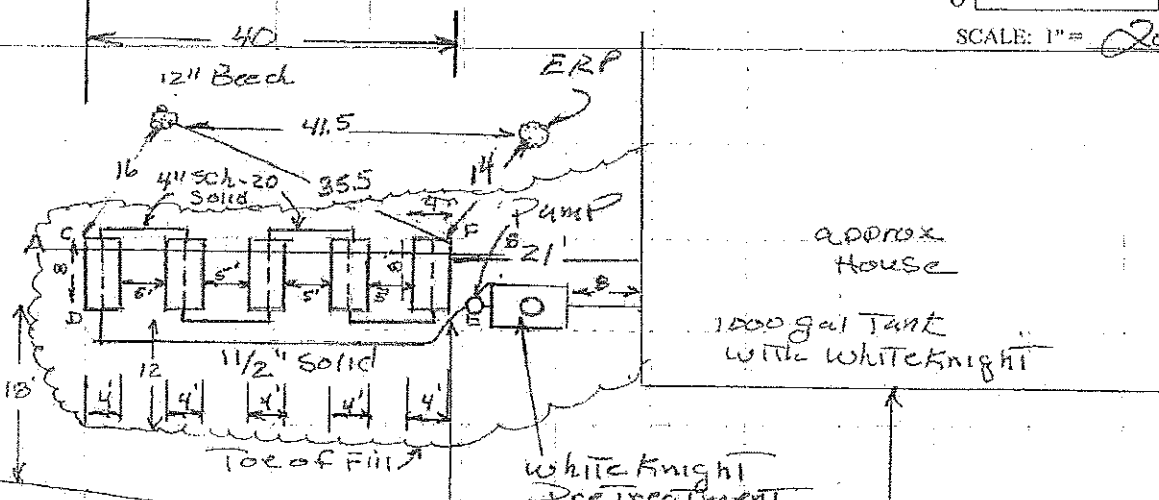

approx House
1000 gal Tank
with White Knight

White Knight
Pre-treatment

Moon Garden Way

Elev	Fill
C-45"	12"
D-53"	20"
E-108"	17"
F-104"	13"

FILL REQUIREMENTS


CONSTRUCTION ELEVATIONS

ELEVATION REFERENCE POINT

Depth of Fill (Upslope)	12"	Finished Grade Elevation	see X-section	Location & Description:	12" Beach Tree with a well 28" above the ground
Depth of Fill (Downslope)	17"	Top of Distribution Pipe or Proprietary Device	Below	Reference Elevation:	at ELEV 0"

DISPOSAL AREA CROSS SECTION

Scale	
Horizontal	1" = 6 ft.
Vertical	1" = 6 ft.

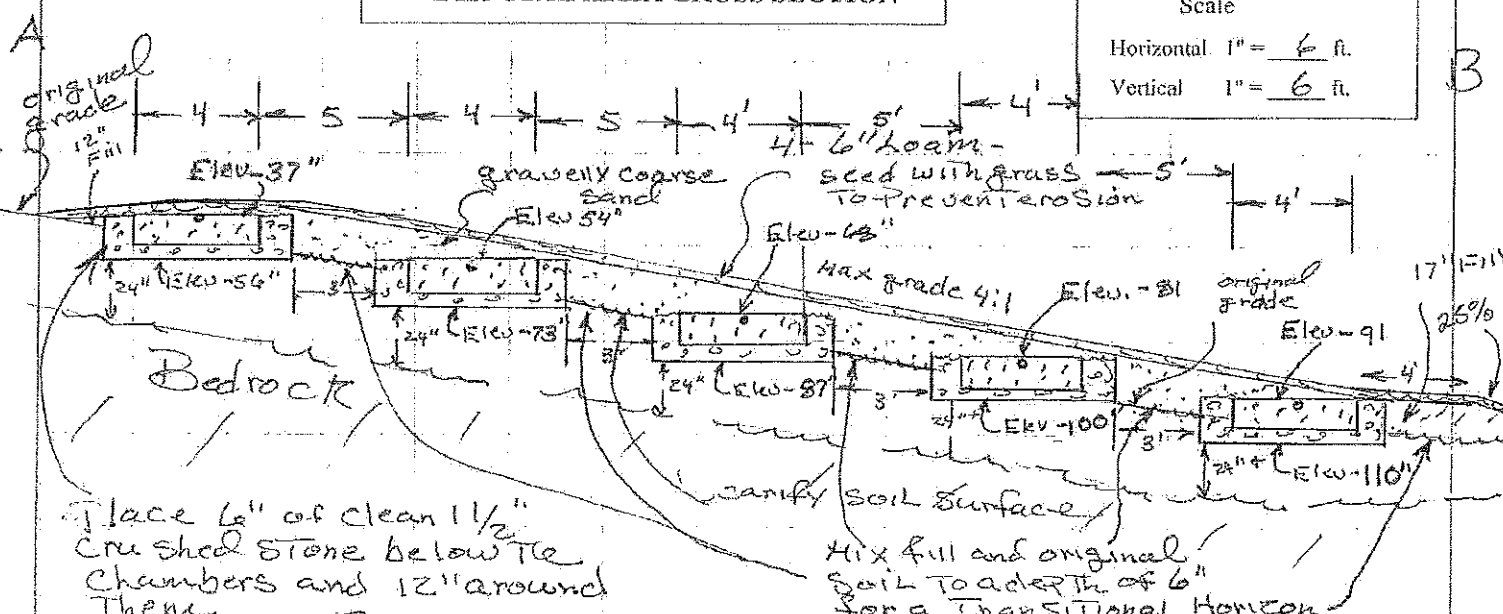

Place 6" of clean 1 1/2" crushed stone below the chambers and 12" around them.

Mix fill and original soil to a depth of 6" for a transitional horizon.

Kevin L. Linder

73 10-24-17

Page 3 of 3
HHE-200 Rev. 02/11

Site Evaluator Signature

SE #

Date