

SUBSURFACE WASTEWATER DISPOSAL SYSTEM APPLICATION

Maine Department of Human Services
 Division of Health Engineering, Station 10 SHS
 (207) 287-5672 FAX (207) 287-4172

Town, City, Plantation

Street, Road, Subdivision

Owner's Name

PORTLAND, GREAT DIAMOND ISLAND


LOT 61 DIAMOND COVE

RONALD BEAULIEU

NOTE: THOROUGHLY SCARIFY UNDER ENTIRE DISPOSAL FIELD, SHOULDER AREA, & FILL EXTENSION AREA PRIOR TO FILL PLACEMENT, THEN BLEND FIRST 6" LIFT OF FILL INTO EXISTING SOIL SURFACE TO PROMOTE MIXING

SUBSURFACE WASTEWATER DISPOSAL PLAN

SCALE 1" = 30 FT.

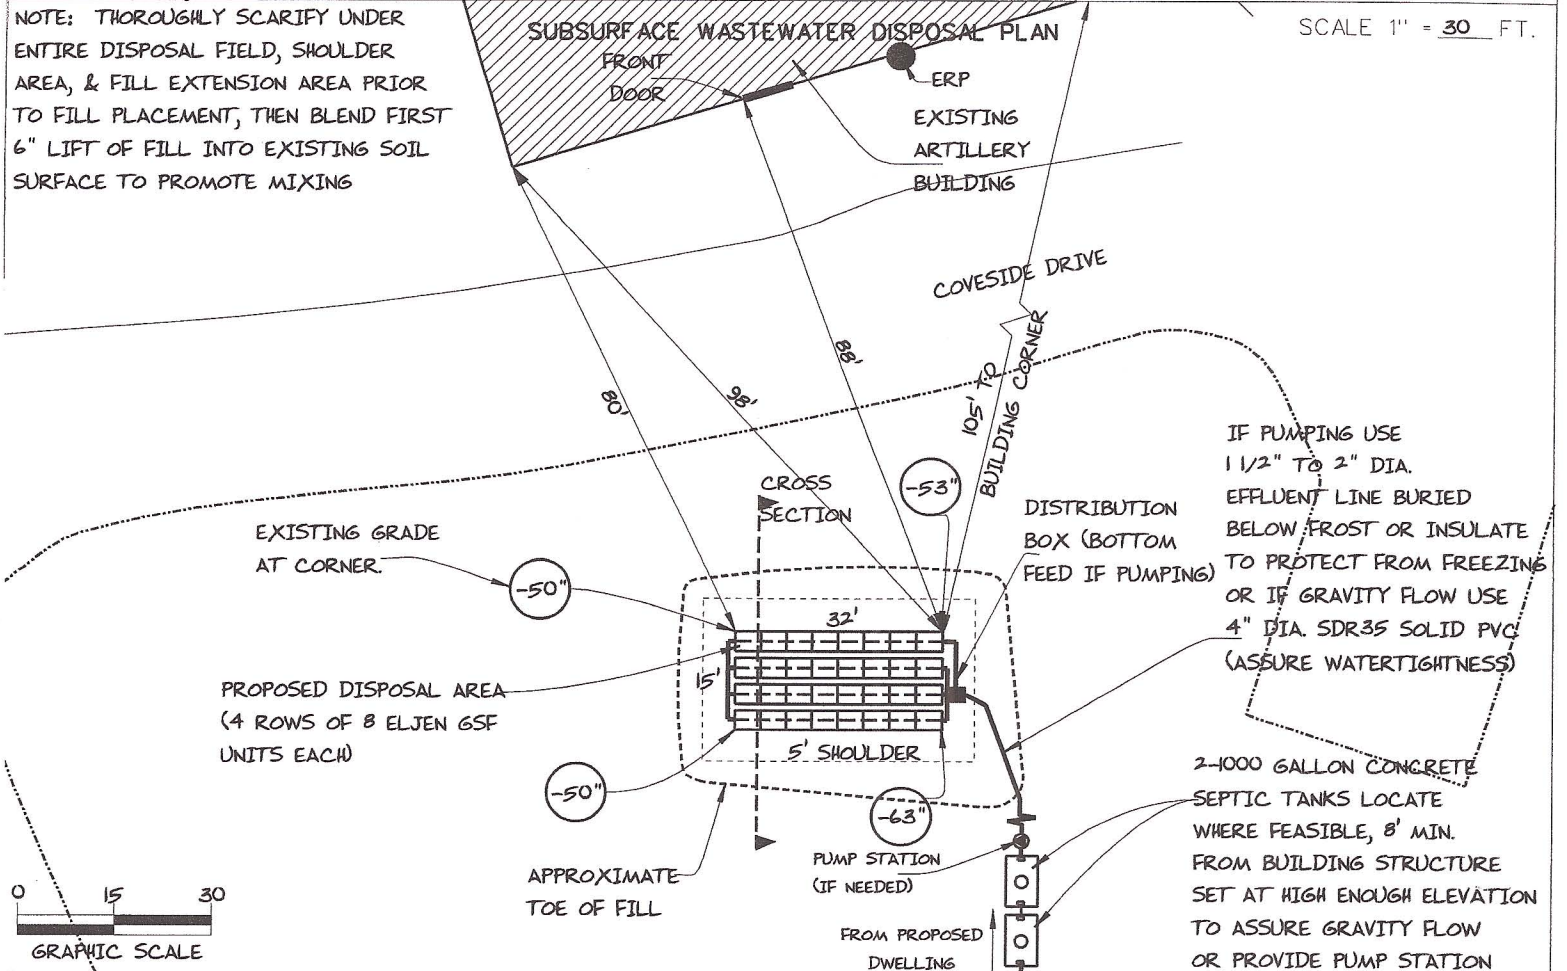

FILL REQUIREMENTS

Depth of Fill (Upslope) : 7" - 10"
 Depth of Fill (Downslope) : 7" - 20"
 DEPTHS AT CROSS-SECTION (shown below)


CONSTRUCTION ELEVATIONS

Finished Grade Elevation
 Top of Distribution Pipe or Proprietary Device
 Bottom of Disposal Area



SEE
 DETAIL
 BELOW

ELEVATION REFERENCE POINT
 Location & Description TOP OF WALL
 LEDGE 36" ABOVE SLAB
 Reference Elevation is: 0.0" or -----

DISPOSAL AREA CROSS SECTION

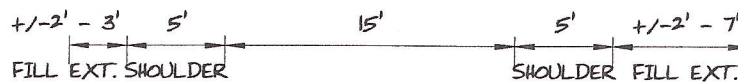

SCALE:
 VERTICAL: 1" = 5 FT
 HORIZONTAL: 1" = 10 FT

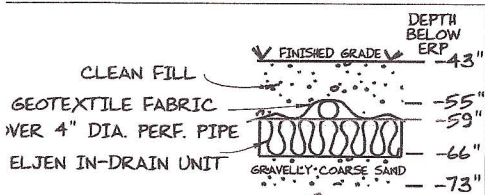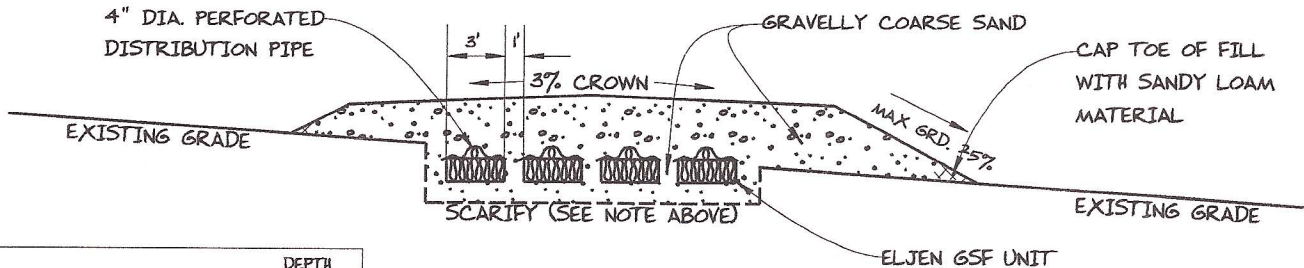

Albert Frick
 Site Evaluator Signature

163
 SE #

9/30/2015
 Date

Page 3 of 3
 HHE-200 Rev. 10/02