




1 GARAGE/ BUNKHOUSE ELEVATION
1/4" = 1'-0"

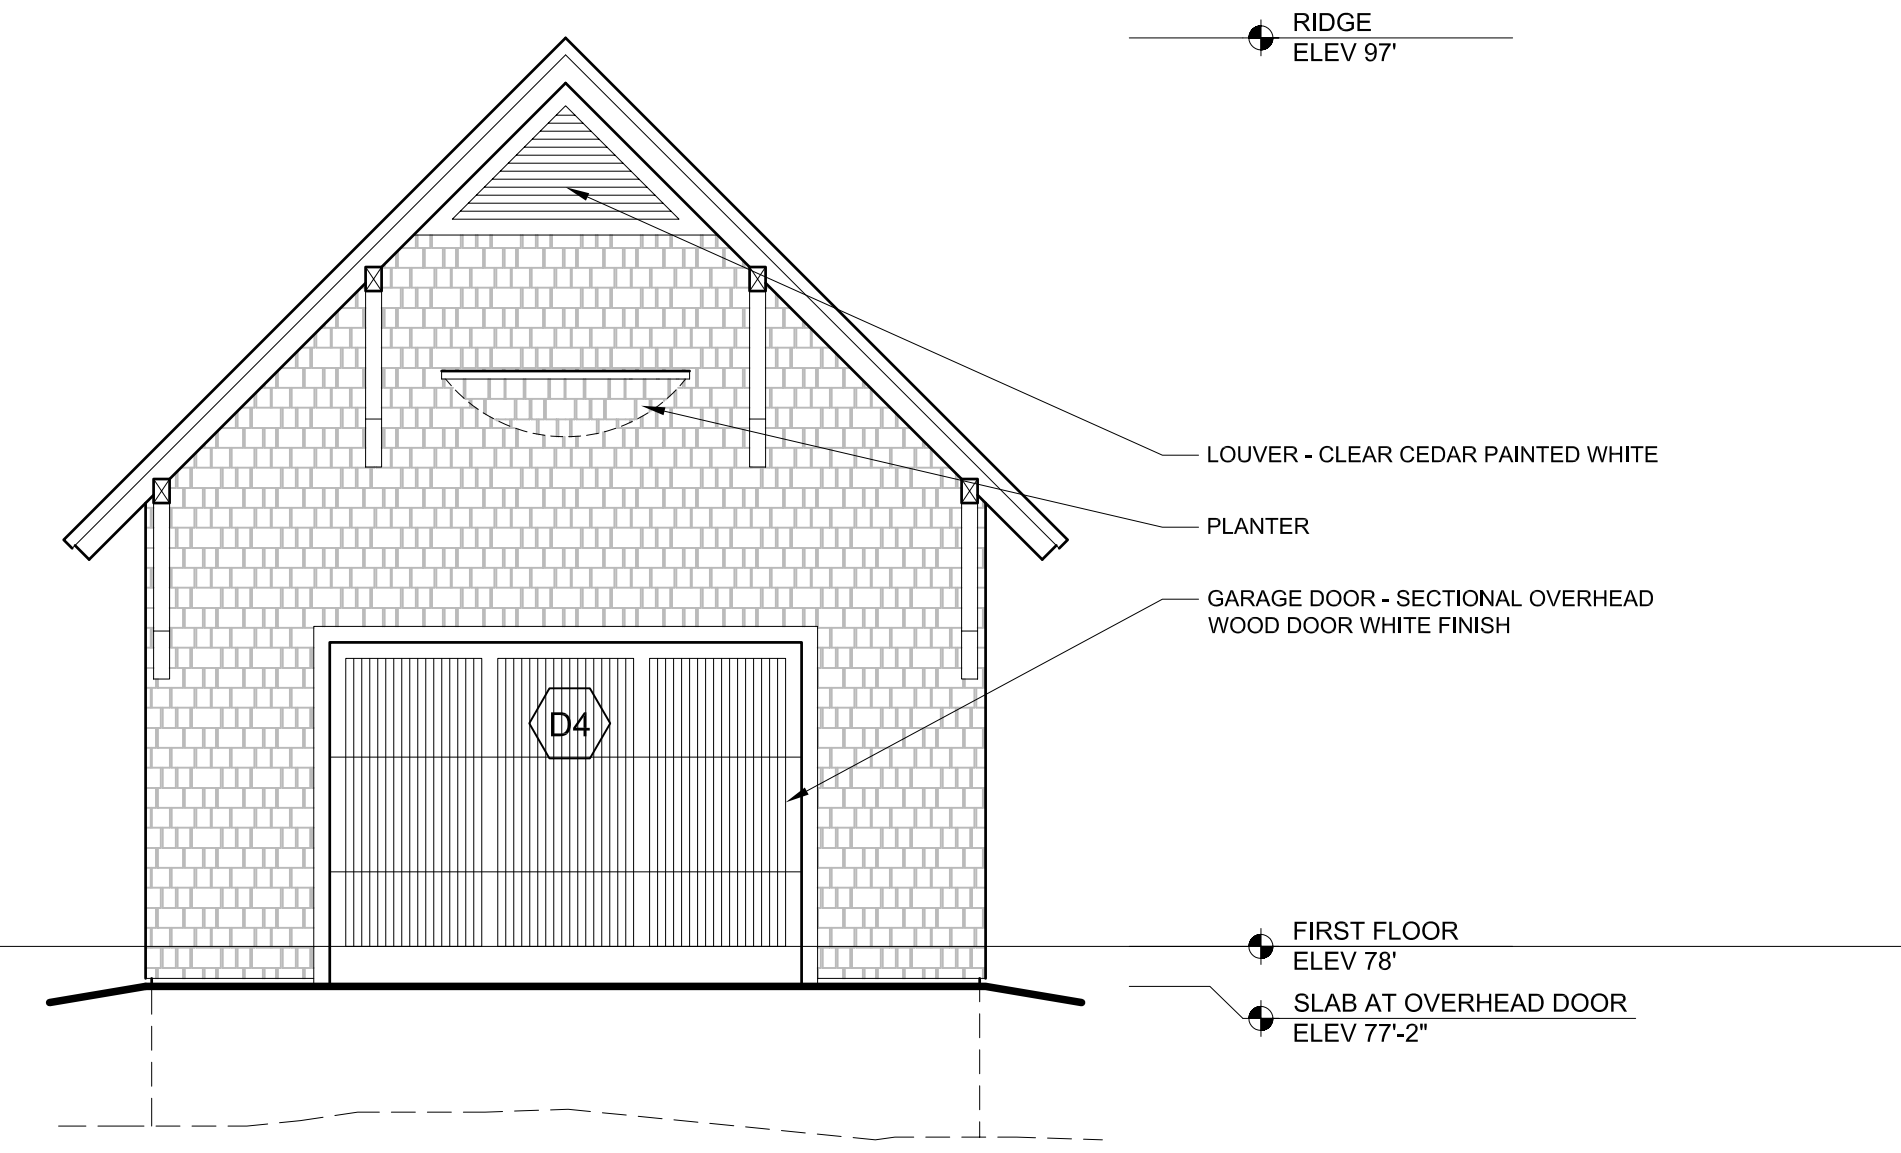

2 GARAGE/ BUNKHOUSE ELEVATION - WEST
1/4" = 1'-0"

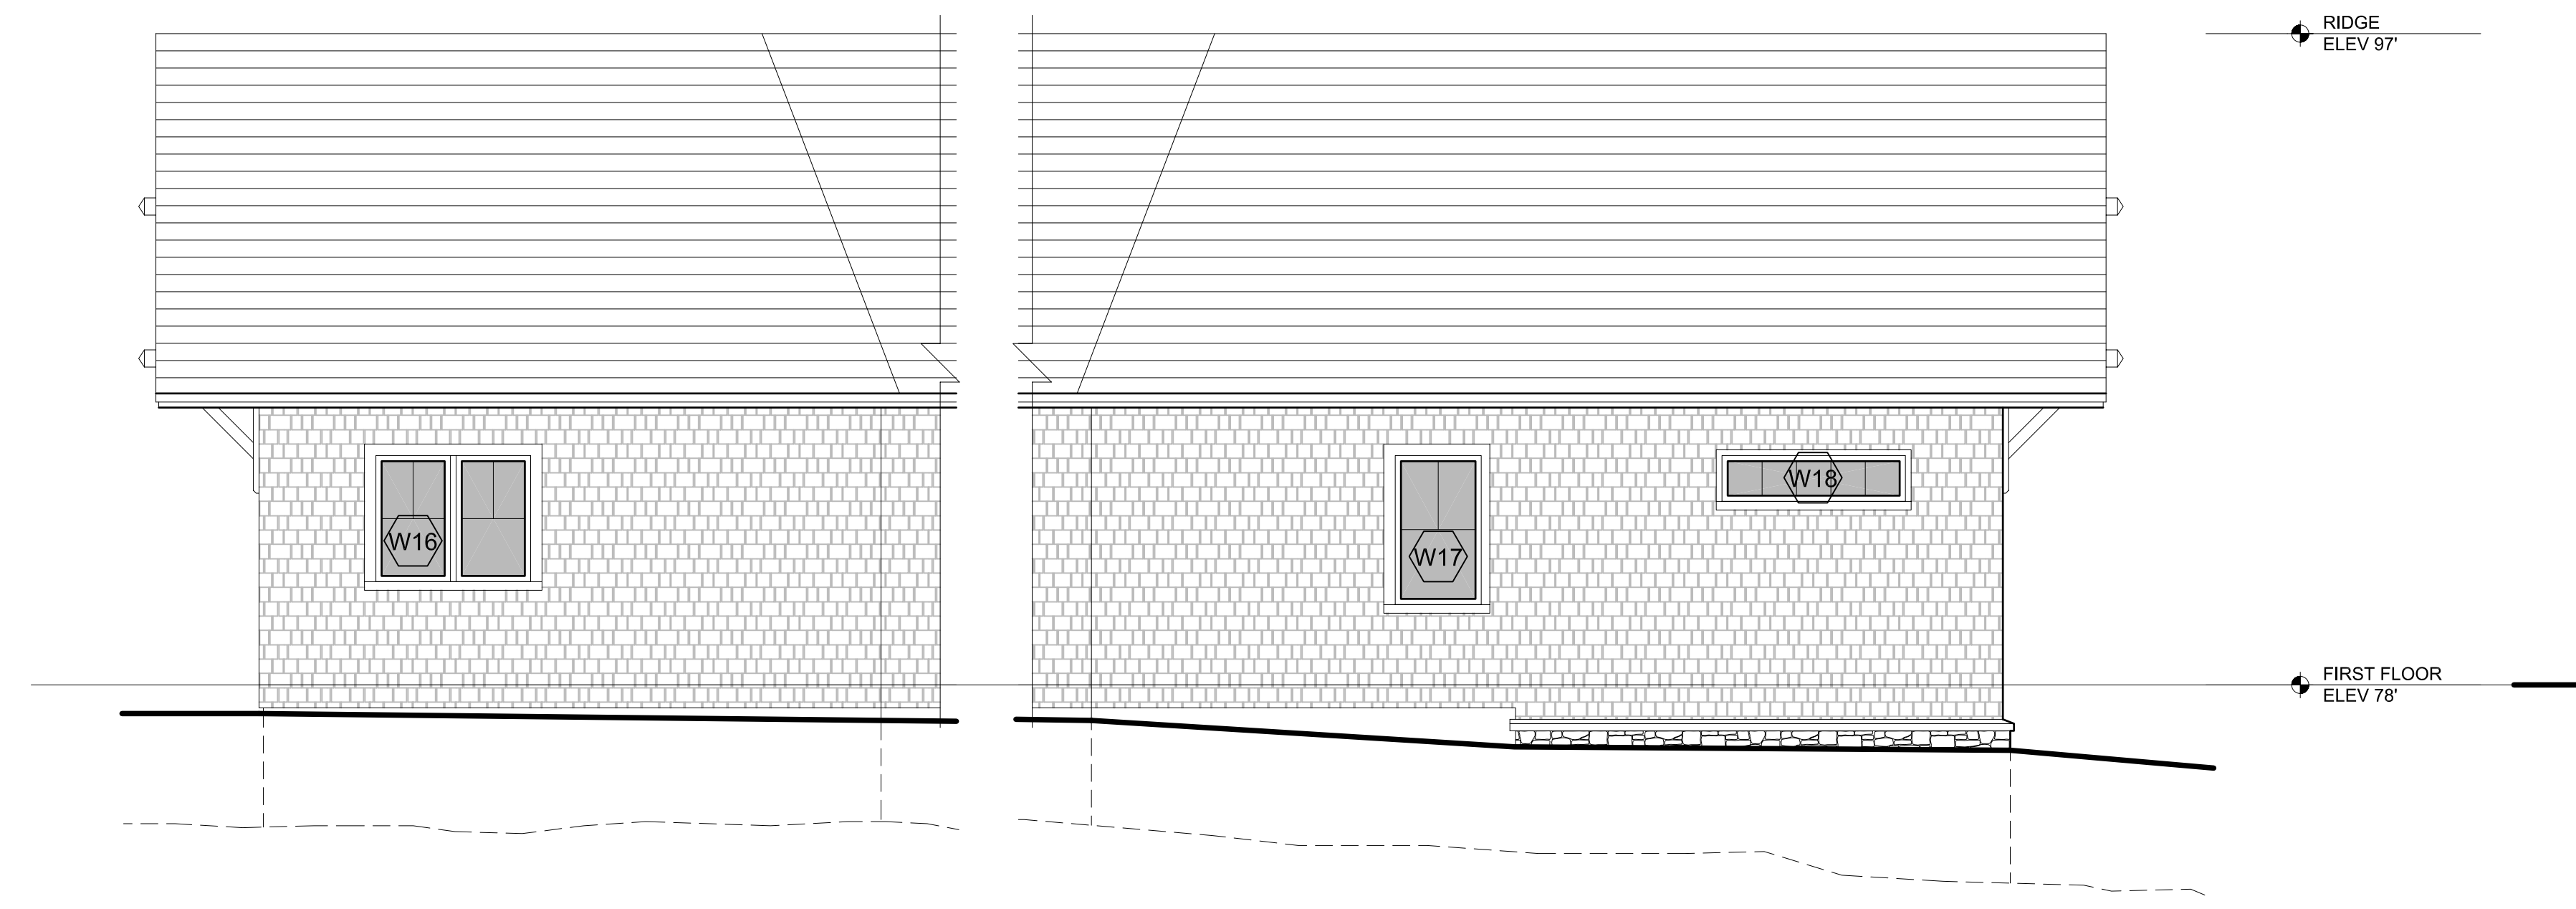

3 GARAGE/ BUNKHOUSE ELEVATION - SOUTH
1/4" = 1'-0"

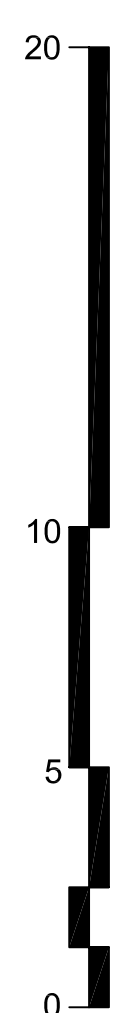

PROGRESS PRINT ONLY
Not for Construction

REVISIONS:

DATE:	September 3, 2004
PROJECT No.	0321
DRAWN BY:	RTL
CHECKED BY:	TST
SCALE:	AS NOTED

SHEET TITLE:
BUNKHOUSE
ELEVATIONS