



1 SECTION C - THROUGH LIVING ROOM  
1/4" = 1'-0"

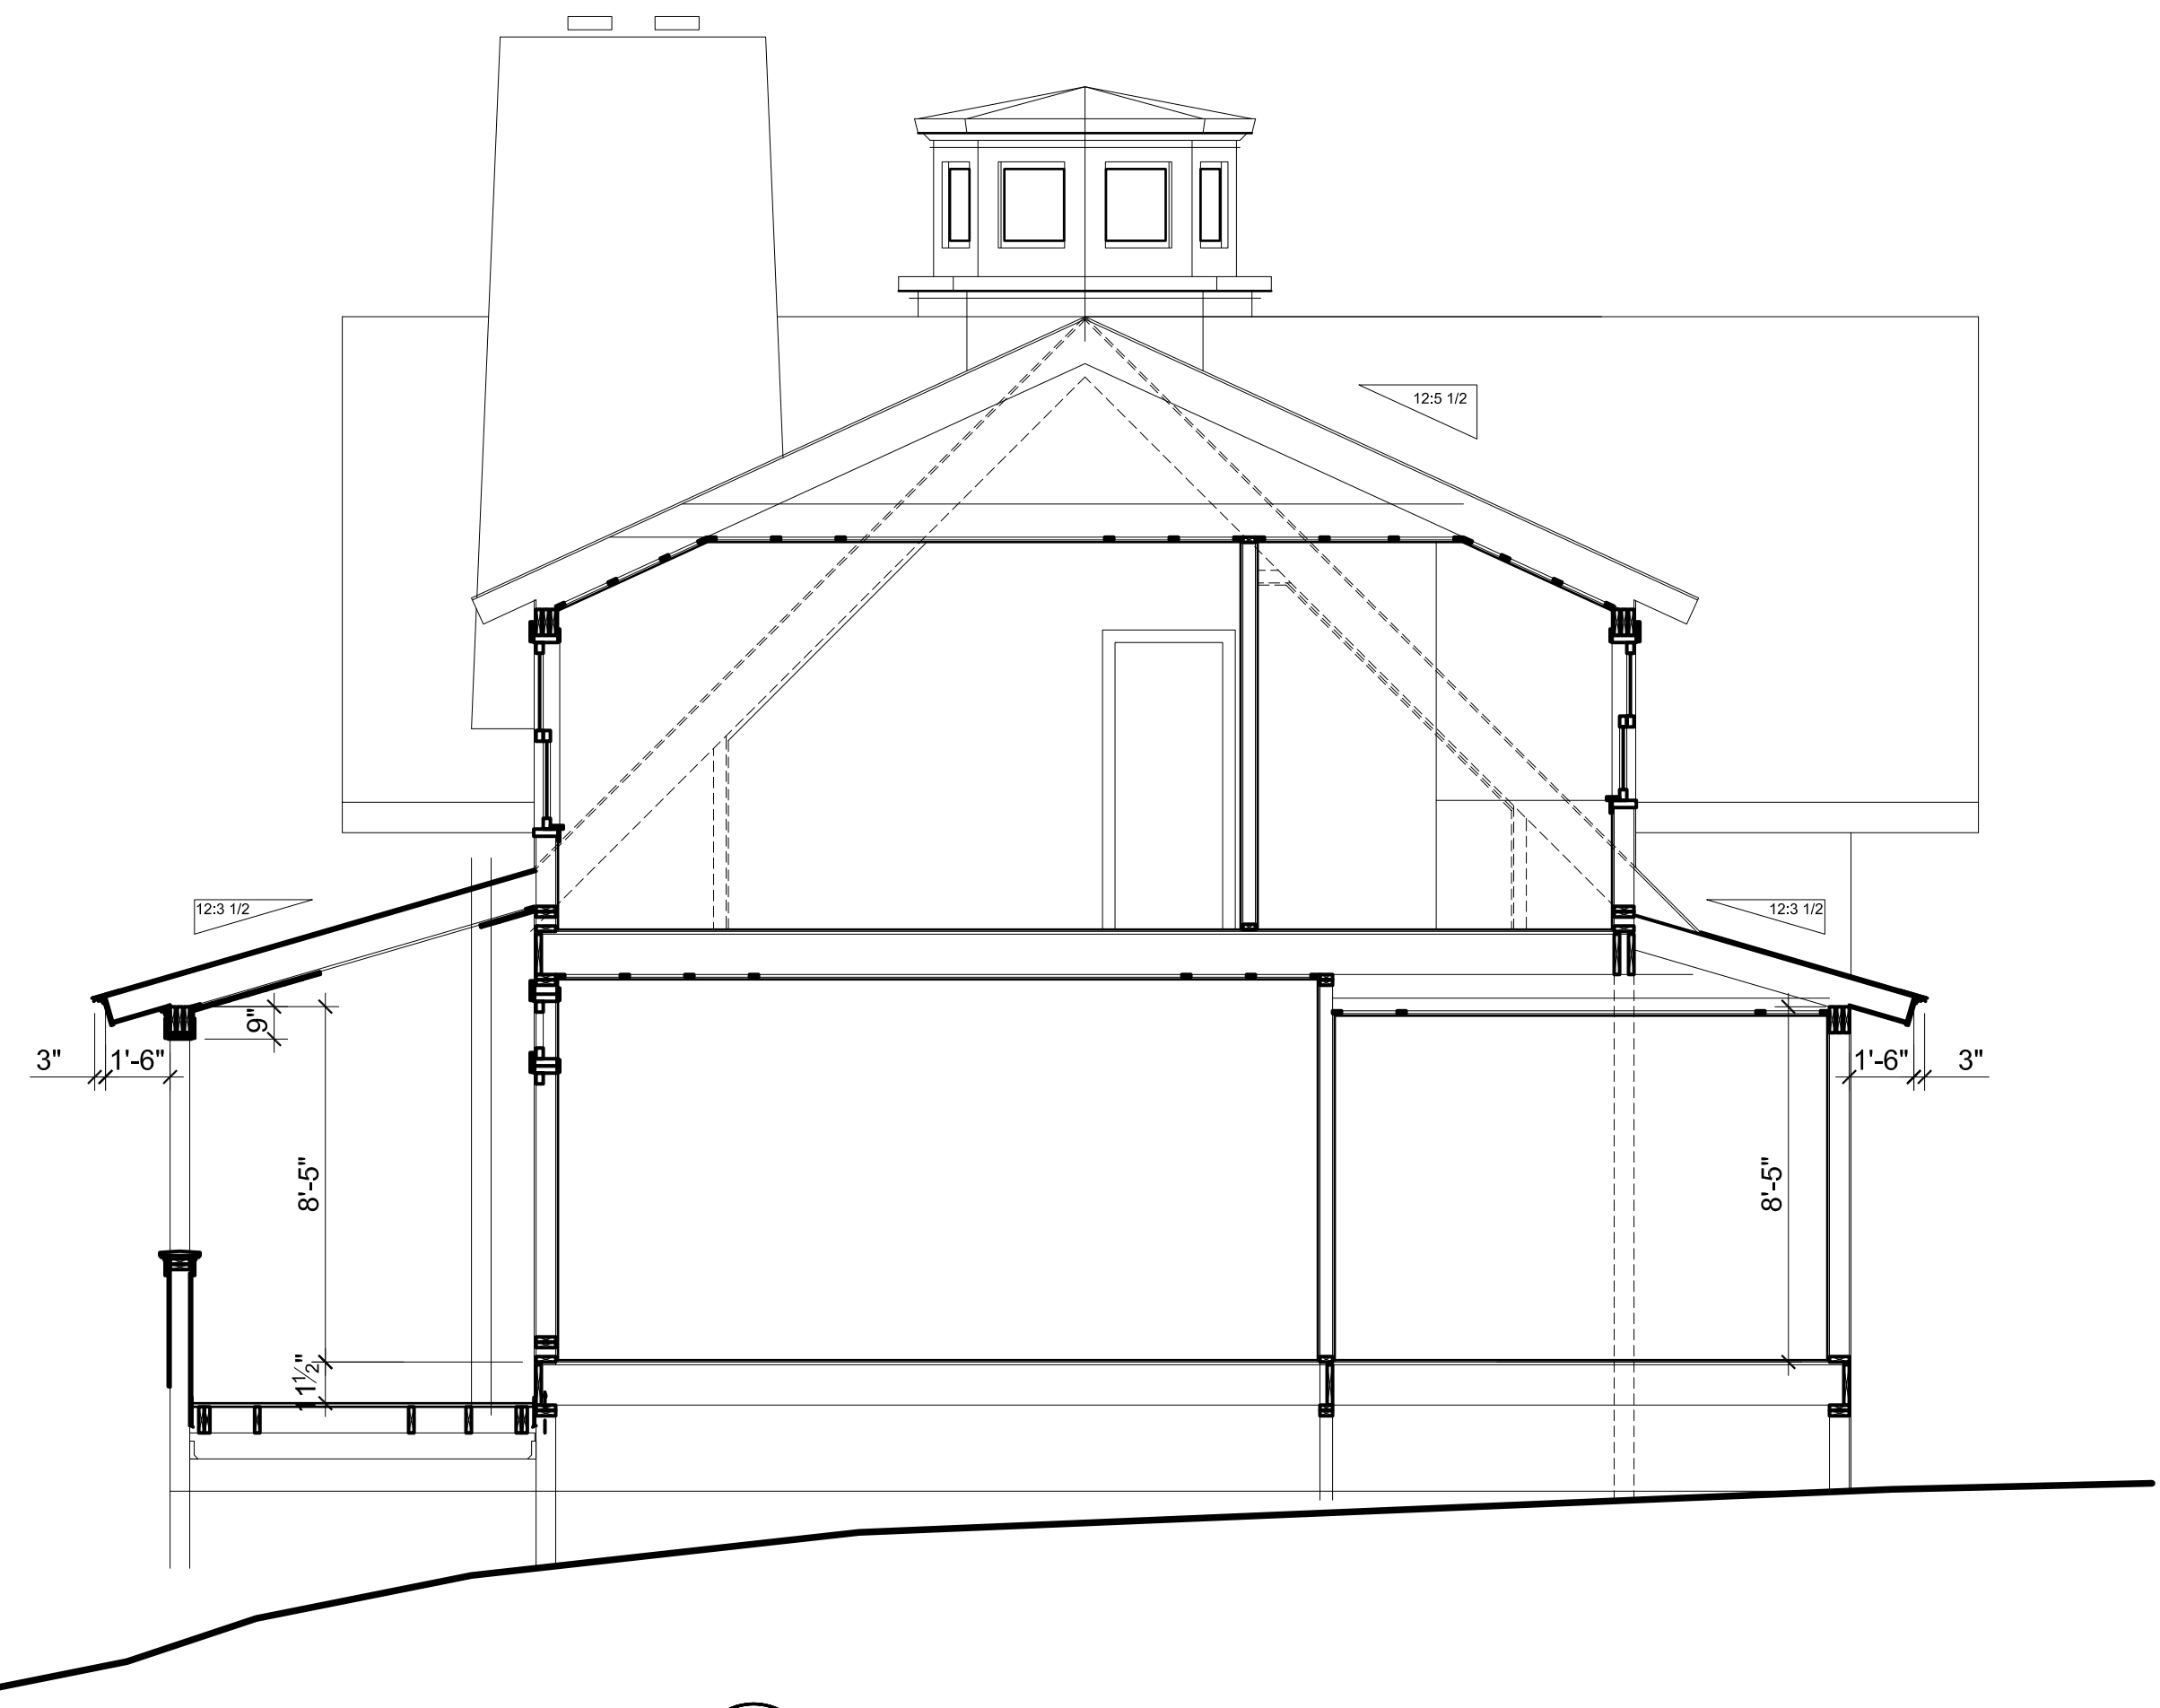

2 SECTION A - THROUGH BEDROOM 1  
1/4" = 1'-0"



3 SECTION C - THROUGH LONG GABLE  
1/4" = 1'-0"

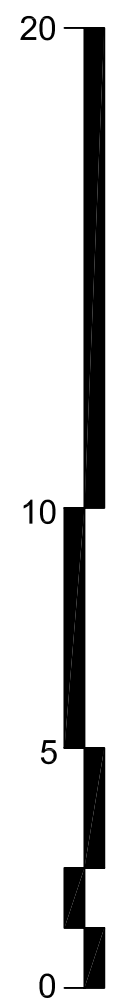

PROGRESS PRINT ONLY  
Not for Construction

© 2000 TFH ARCHITECTS

PROPOSED HOUSE  
for SUSAN & JOHN KINSEY  
at LOT 69, GREAT DIAMOND ISLAND, MAINE

TFH ARCHITECTS  
100 COMMERCIAL STREET  
PORTLAND MAINE 04101  
TELEPHONE 207 775 6141  
ARCHITECTURE PLANNING

REVISIONS:

DATE:	September 3, 2004
PROJECT No.	0321
DRAWN BY:	RTL
CHECKED BY:	TST
SCALE:	AS NOTED

SHEET TITLE:  
BUILDING SECTIONS

A 3.1