




ALL DIMENSIONS MUST BE VERIFIED IN THE FIELD PRIOR TO CONSTRUCTION

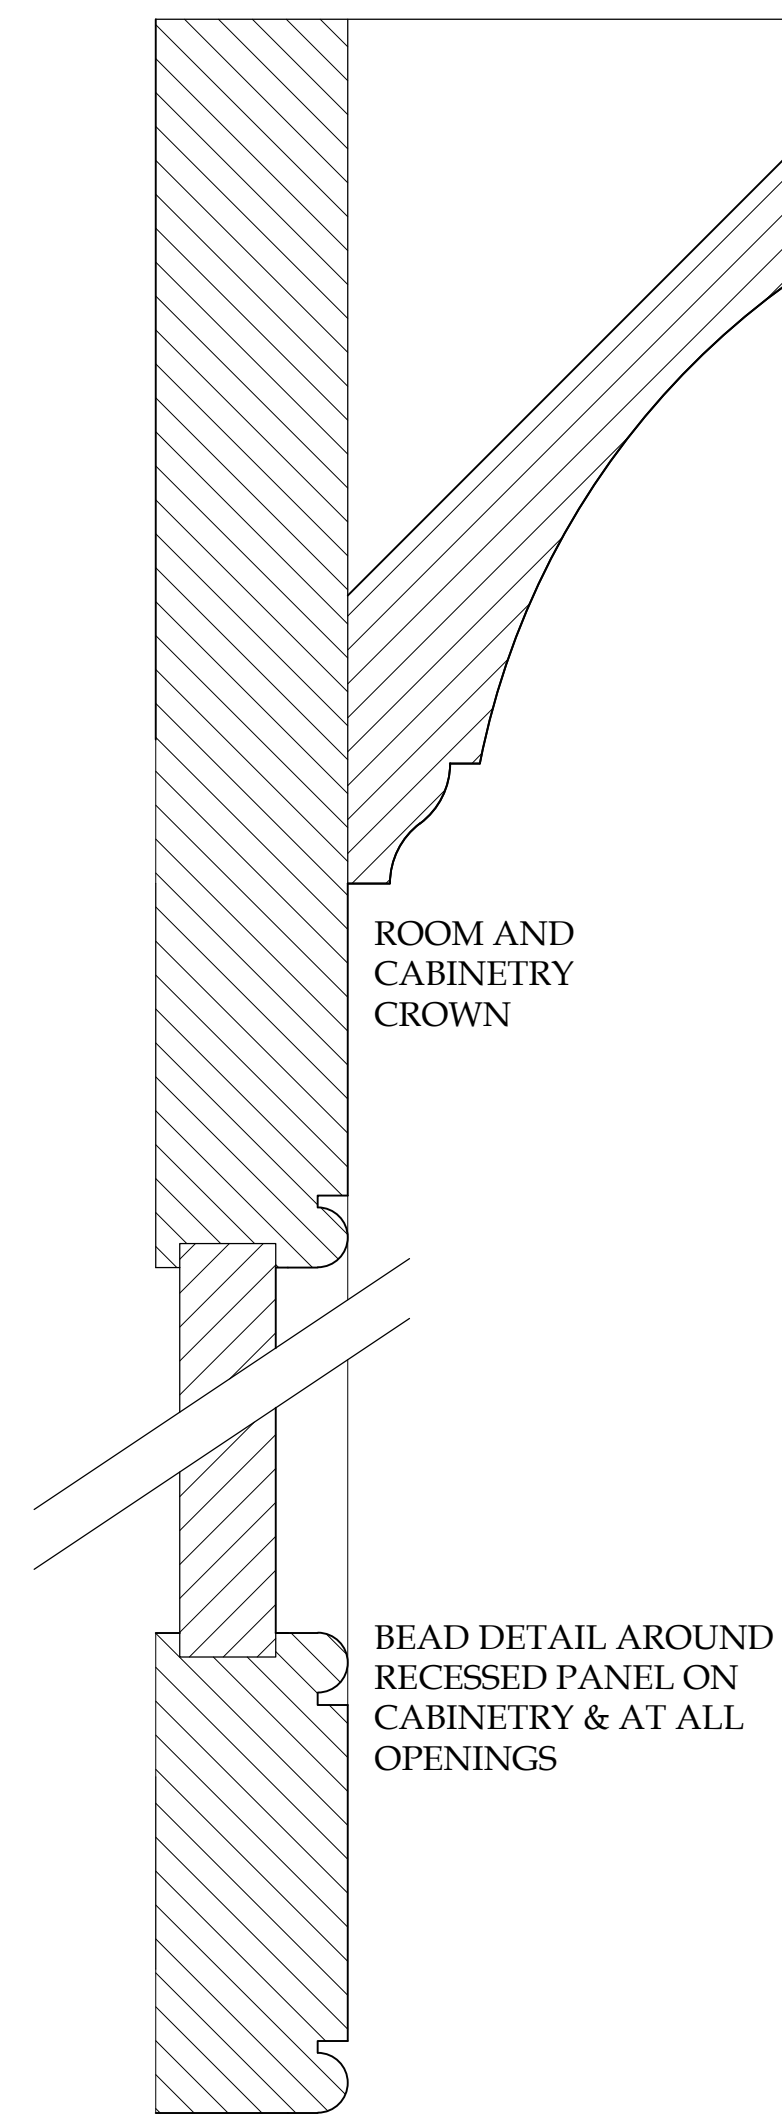


1 UPPER CABINET DETAIL
A-1.8
Scale: FULL SIZE

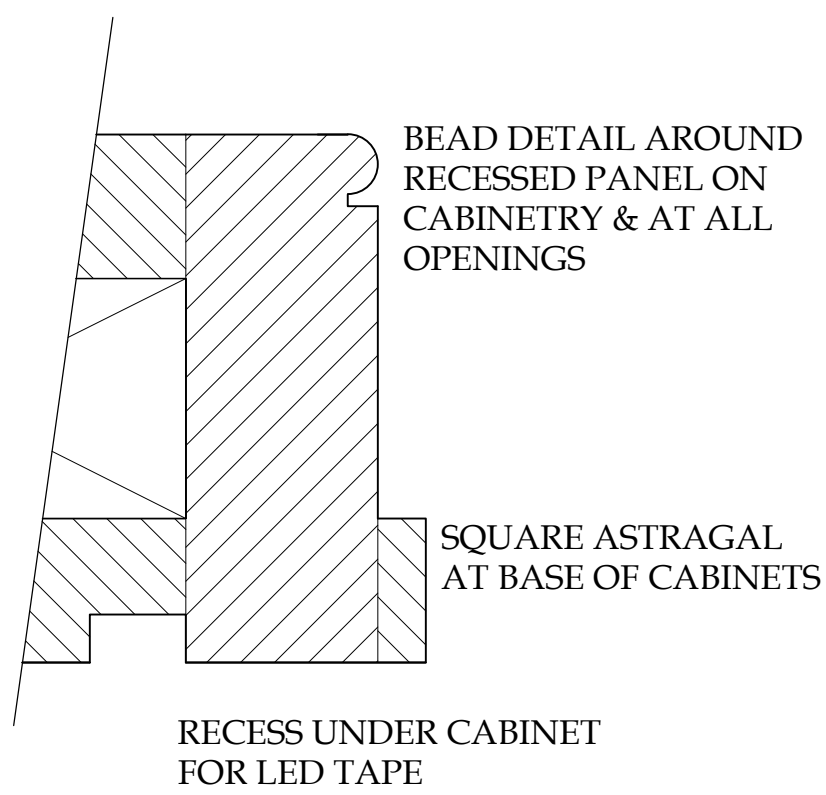


2 BASE OF UPPER CABINET DETAIL
A-1.8
Scale: FULL SIZE

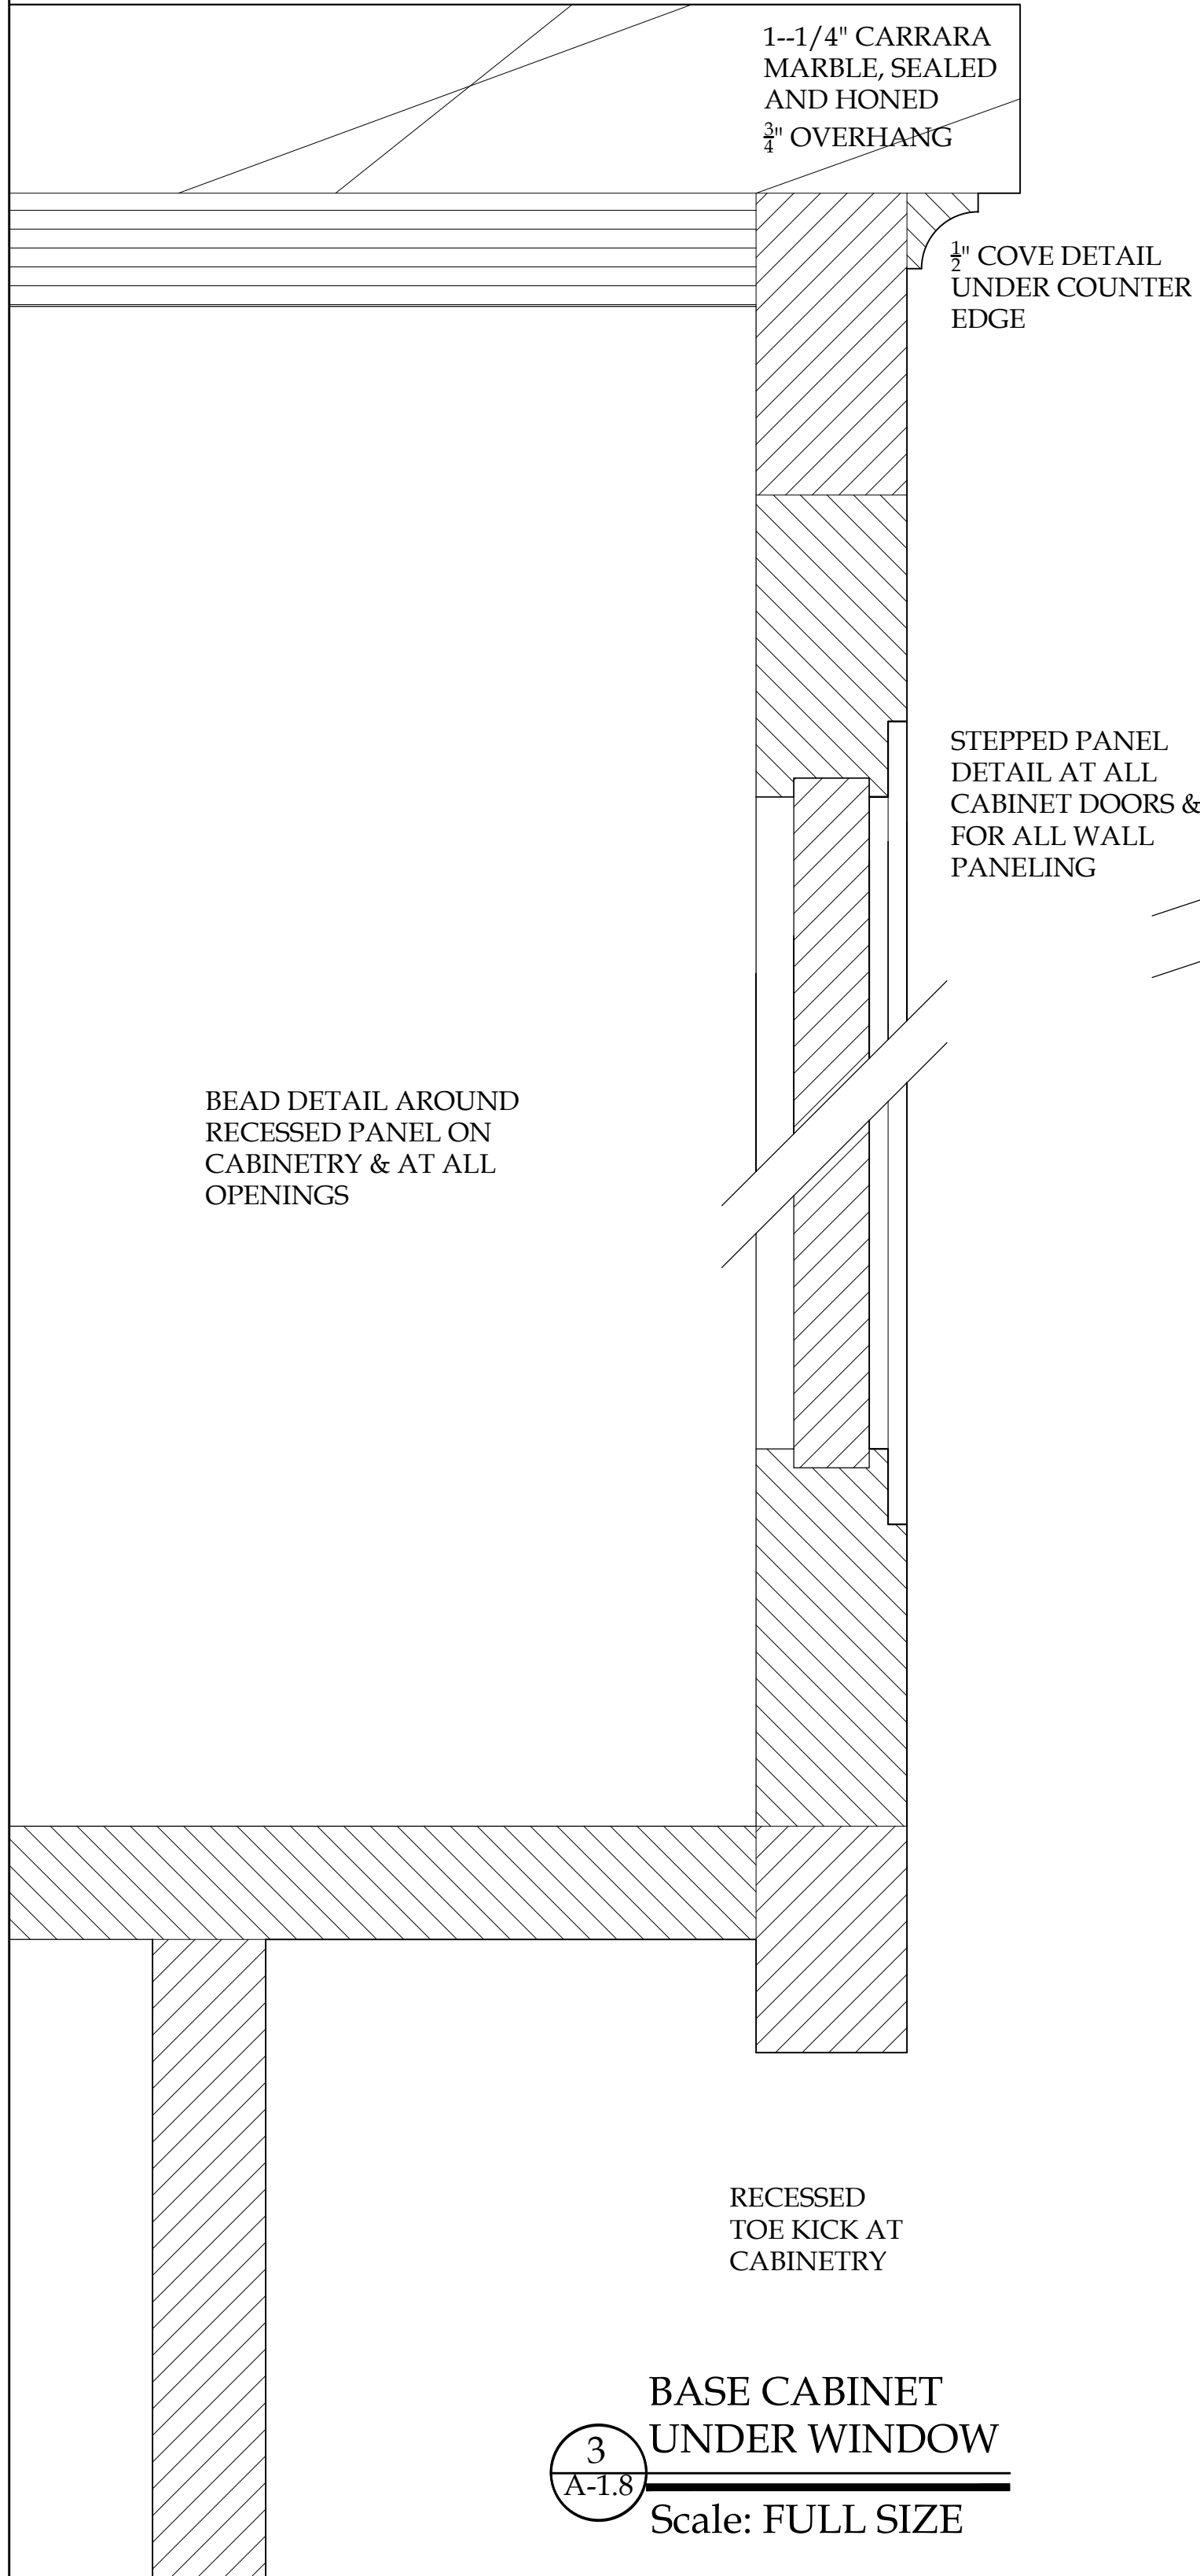


3 BASE CABINET UNDER WINDOW
A-1.8
Scale: FULL SIZE

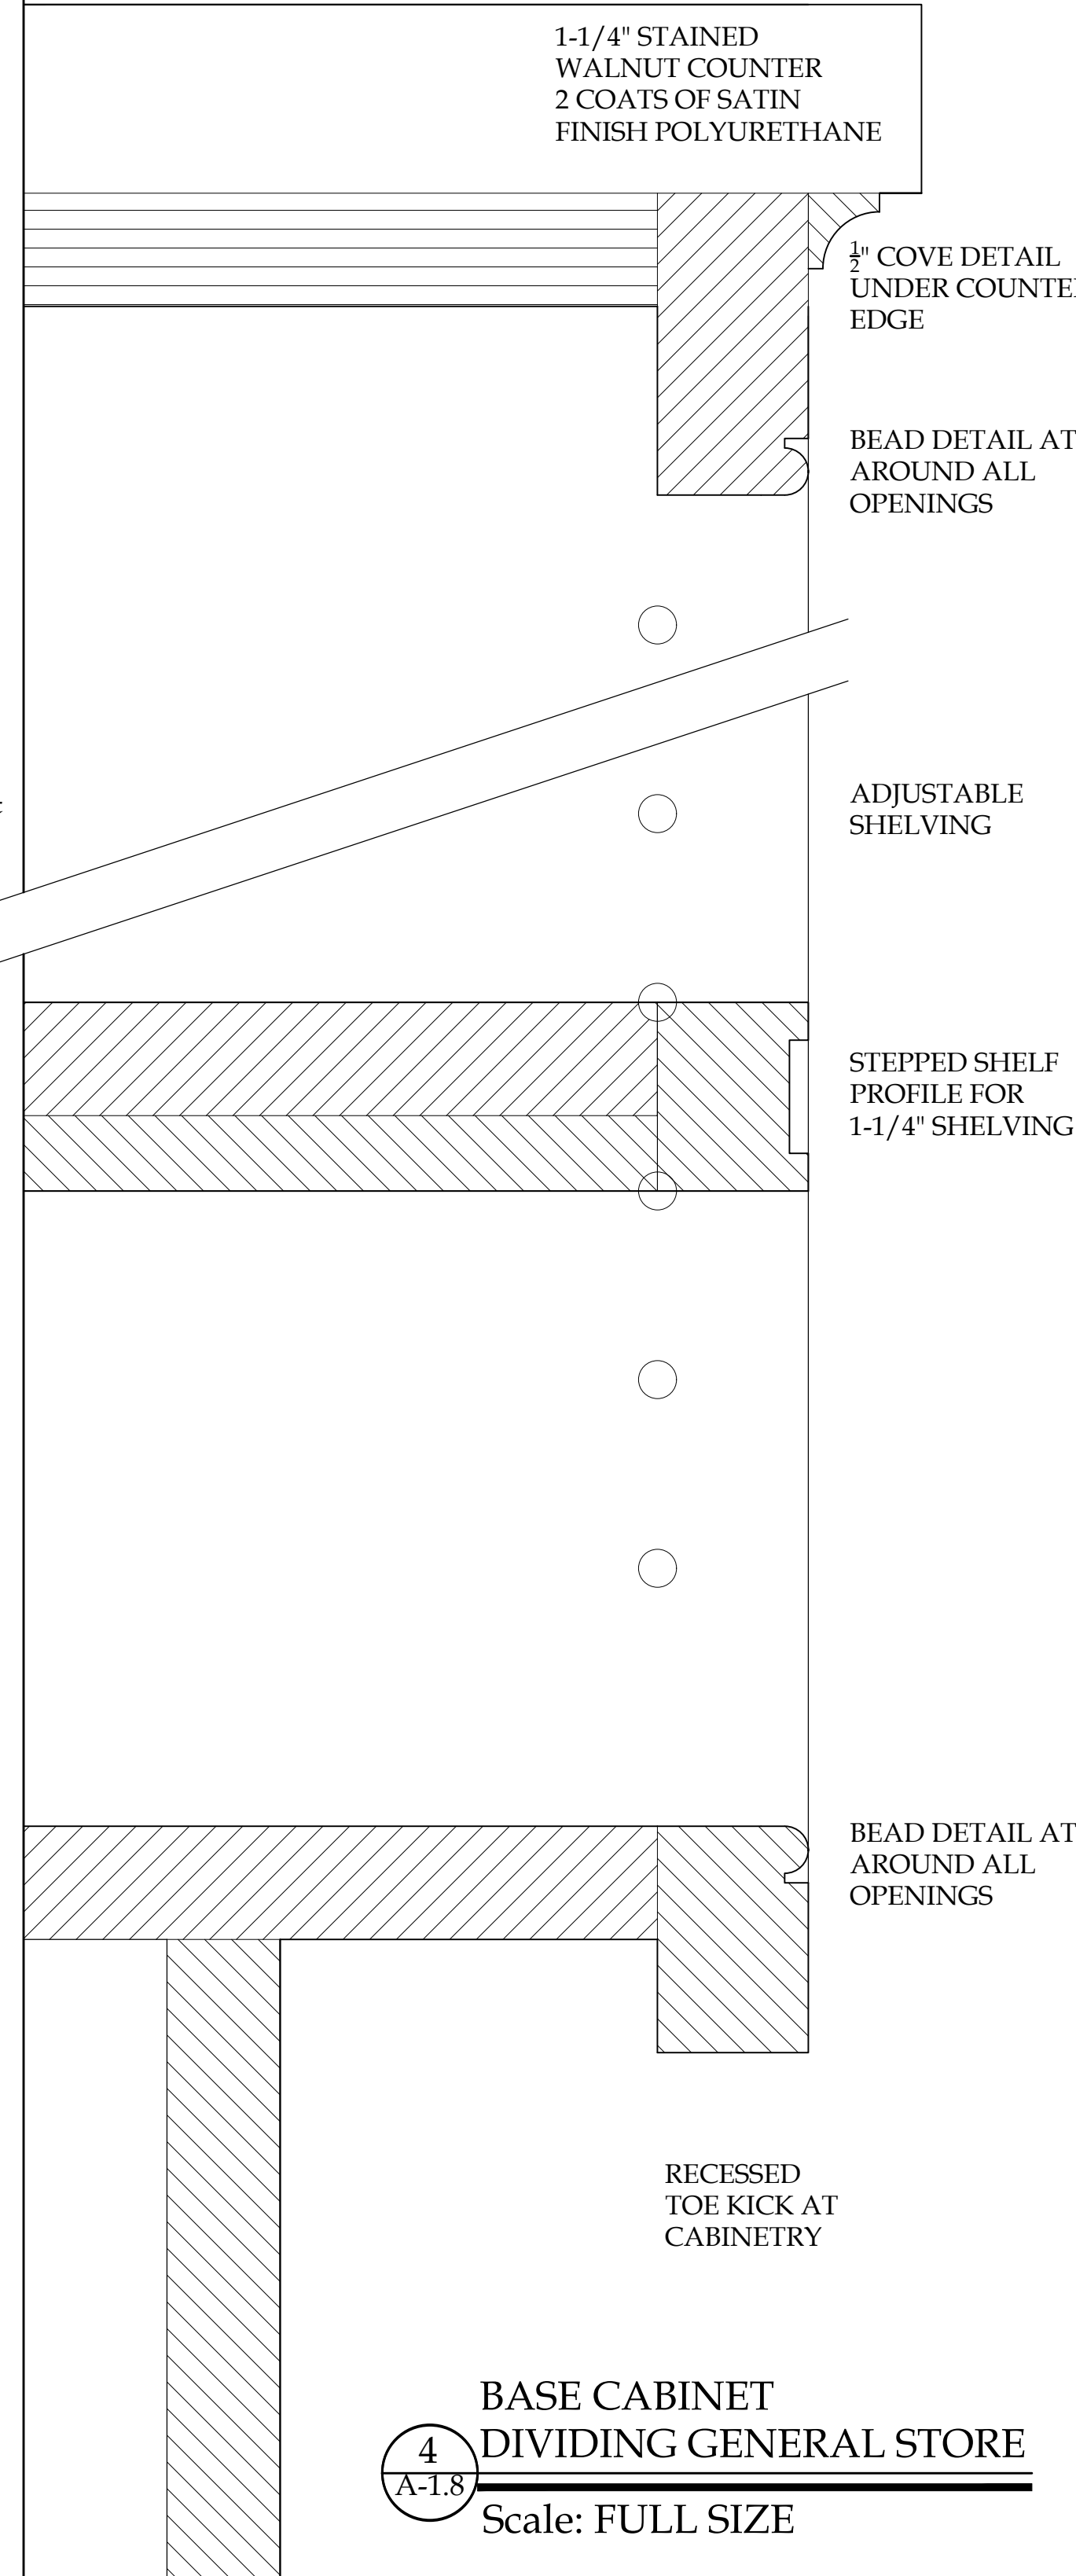

4 BASE CABINET DIVIDING GENERAL STORE
A-1.8
Scale: FULL SIZE

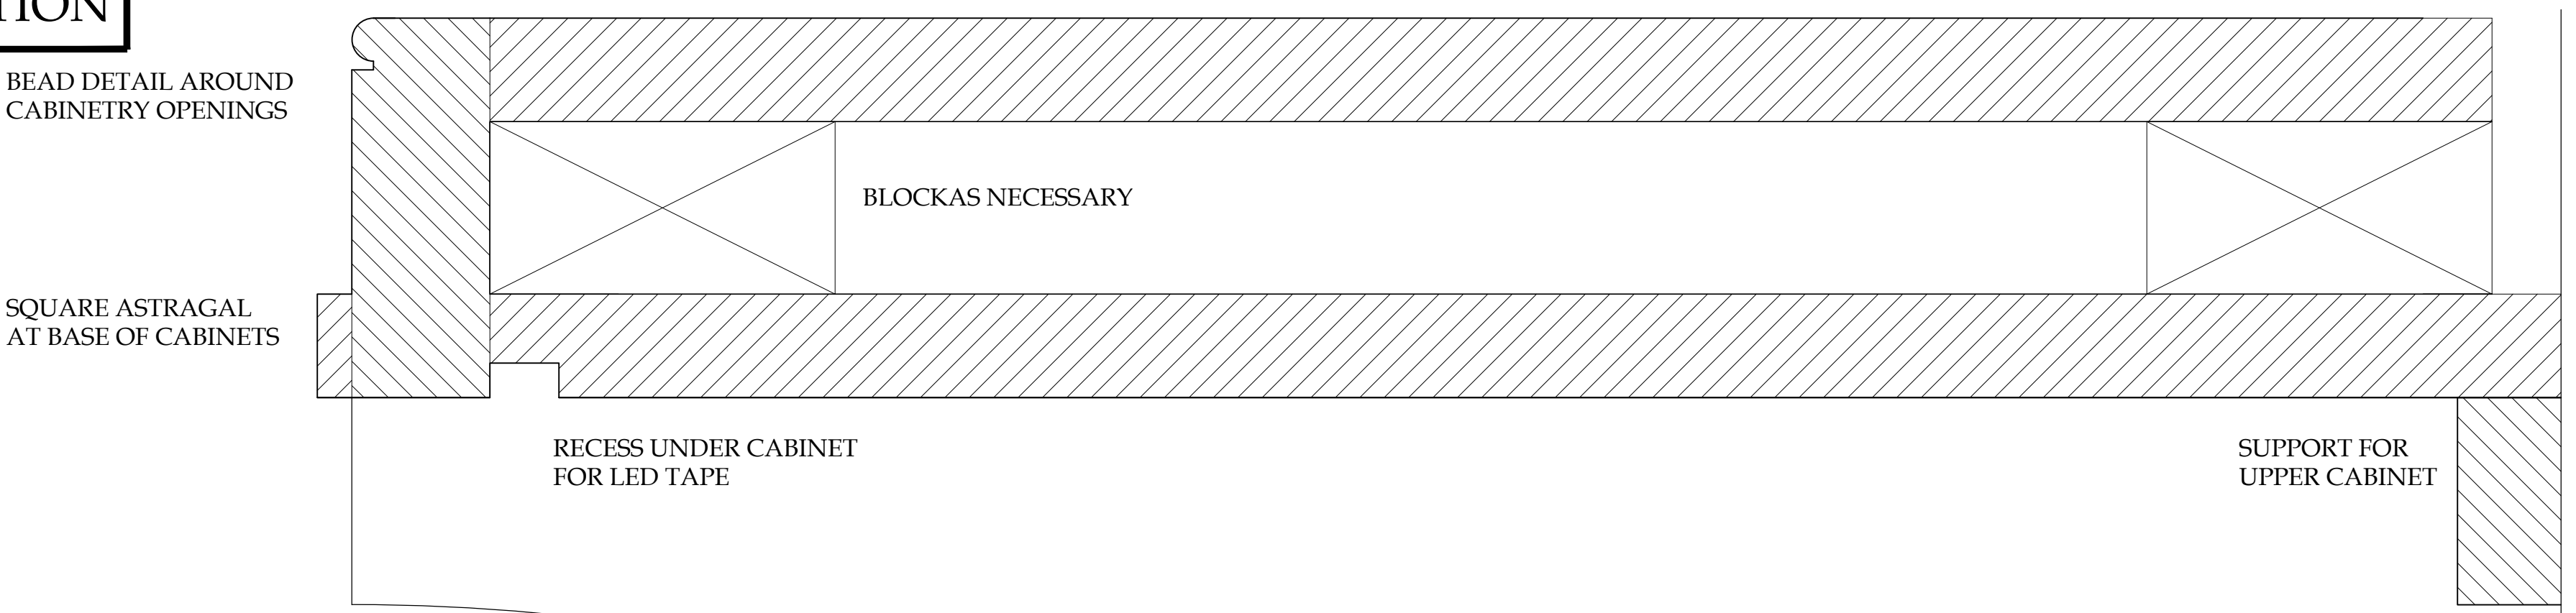

5 NEW CASING AT WINDOWS & DOORS
A-1.8
Scale: FULL SIZE

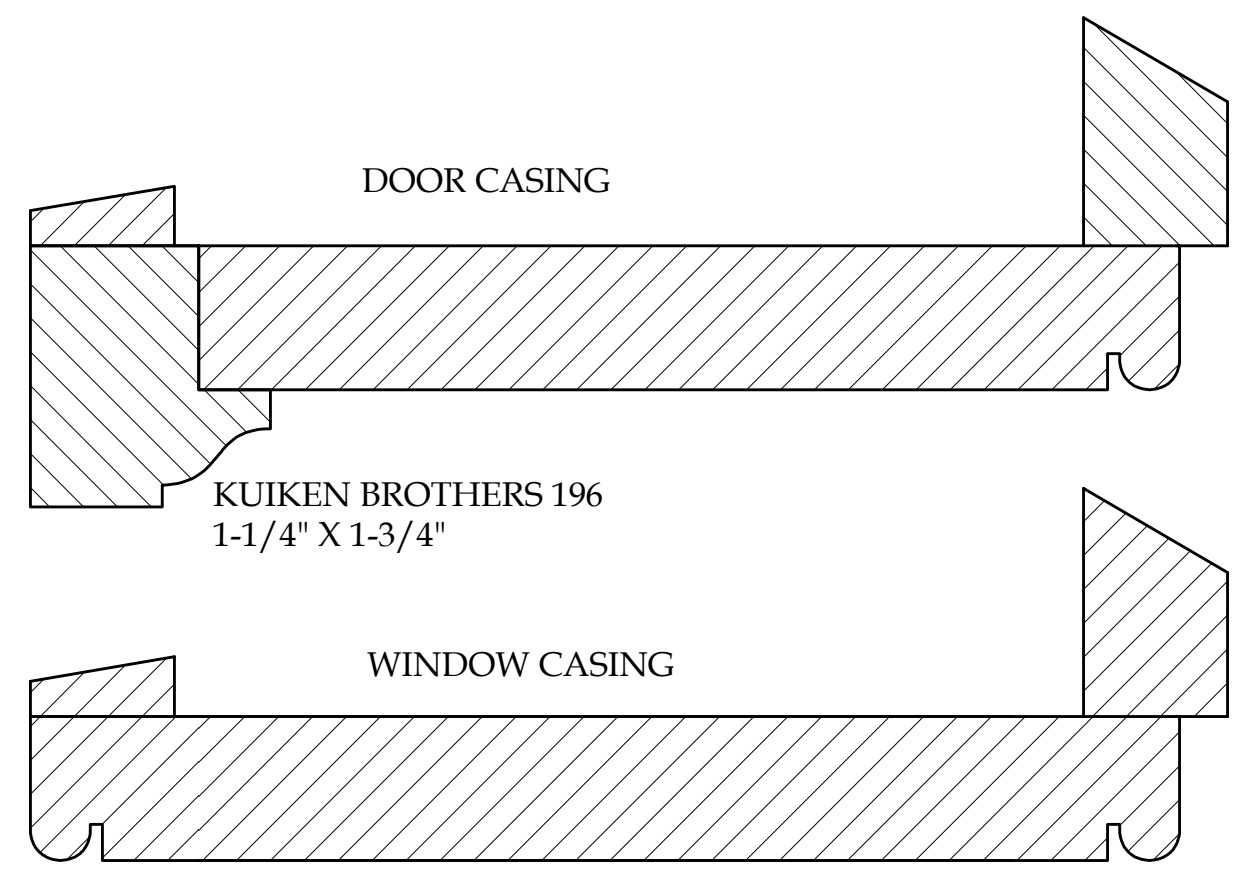

6 UPPER CABINET BRACKET & BASE OF UPPER CAB. DETAIL
A-1.8
Scale: FULL SIZE

NASTASI VAIL DESIGN, LLC 86 PONDFIELD ROAD WEST, BRONXVILLE, NEW YORK 10708

255 DIAMOND AVENUE
CABINETS DETAILS

MRS. ALEXANDRA WIGHT
255 DIAMOND AVENUE
PORTLAND, MAINE 04109

DATE: 3/19/18
SCALE: FULL SIZE
SHEET NO: I1.8A

REGISTERED ARCHITECT
GLENN LORING HARRISON, JR.
STATE OF MAINE

REVISIONS
DATE REMARKS

© COPYRIGHT 2017 NASTASI VAIL DESIGN. THIS DRAWING IS THE PROPERTY OF THE ARCHITECT AND MAY NOT BE REPRODUCED OR TRANSMITTED IN ANY FORM OR BY ANY MEANS WITHOUT THE WRITTEN PERMISSION.