


① NORTH ELEVATION
NOT TO SCALE



② SOUTH ELEVATION / SECTION
NOT TO SCALE

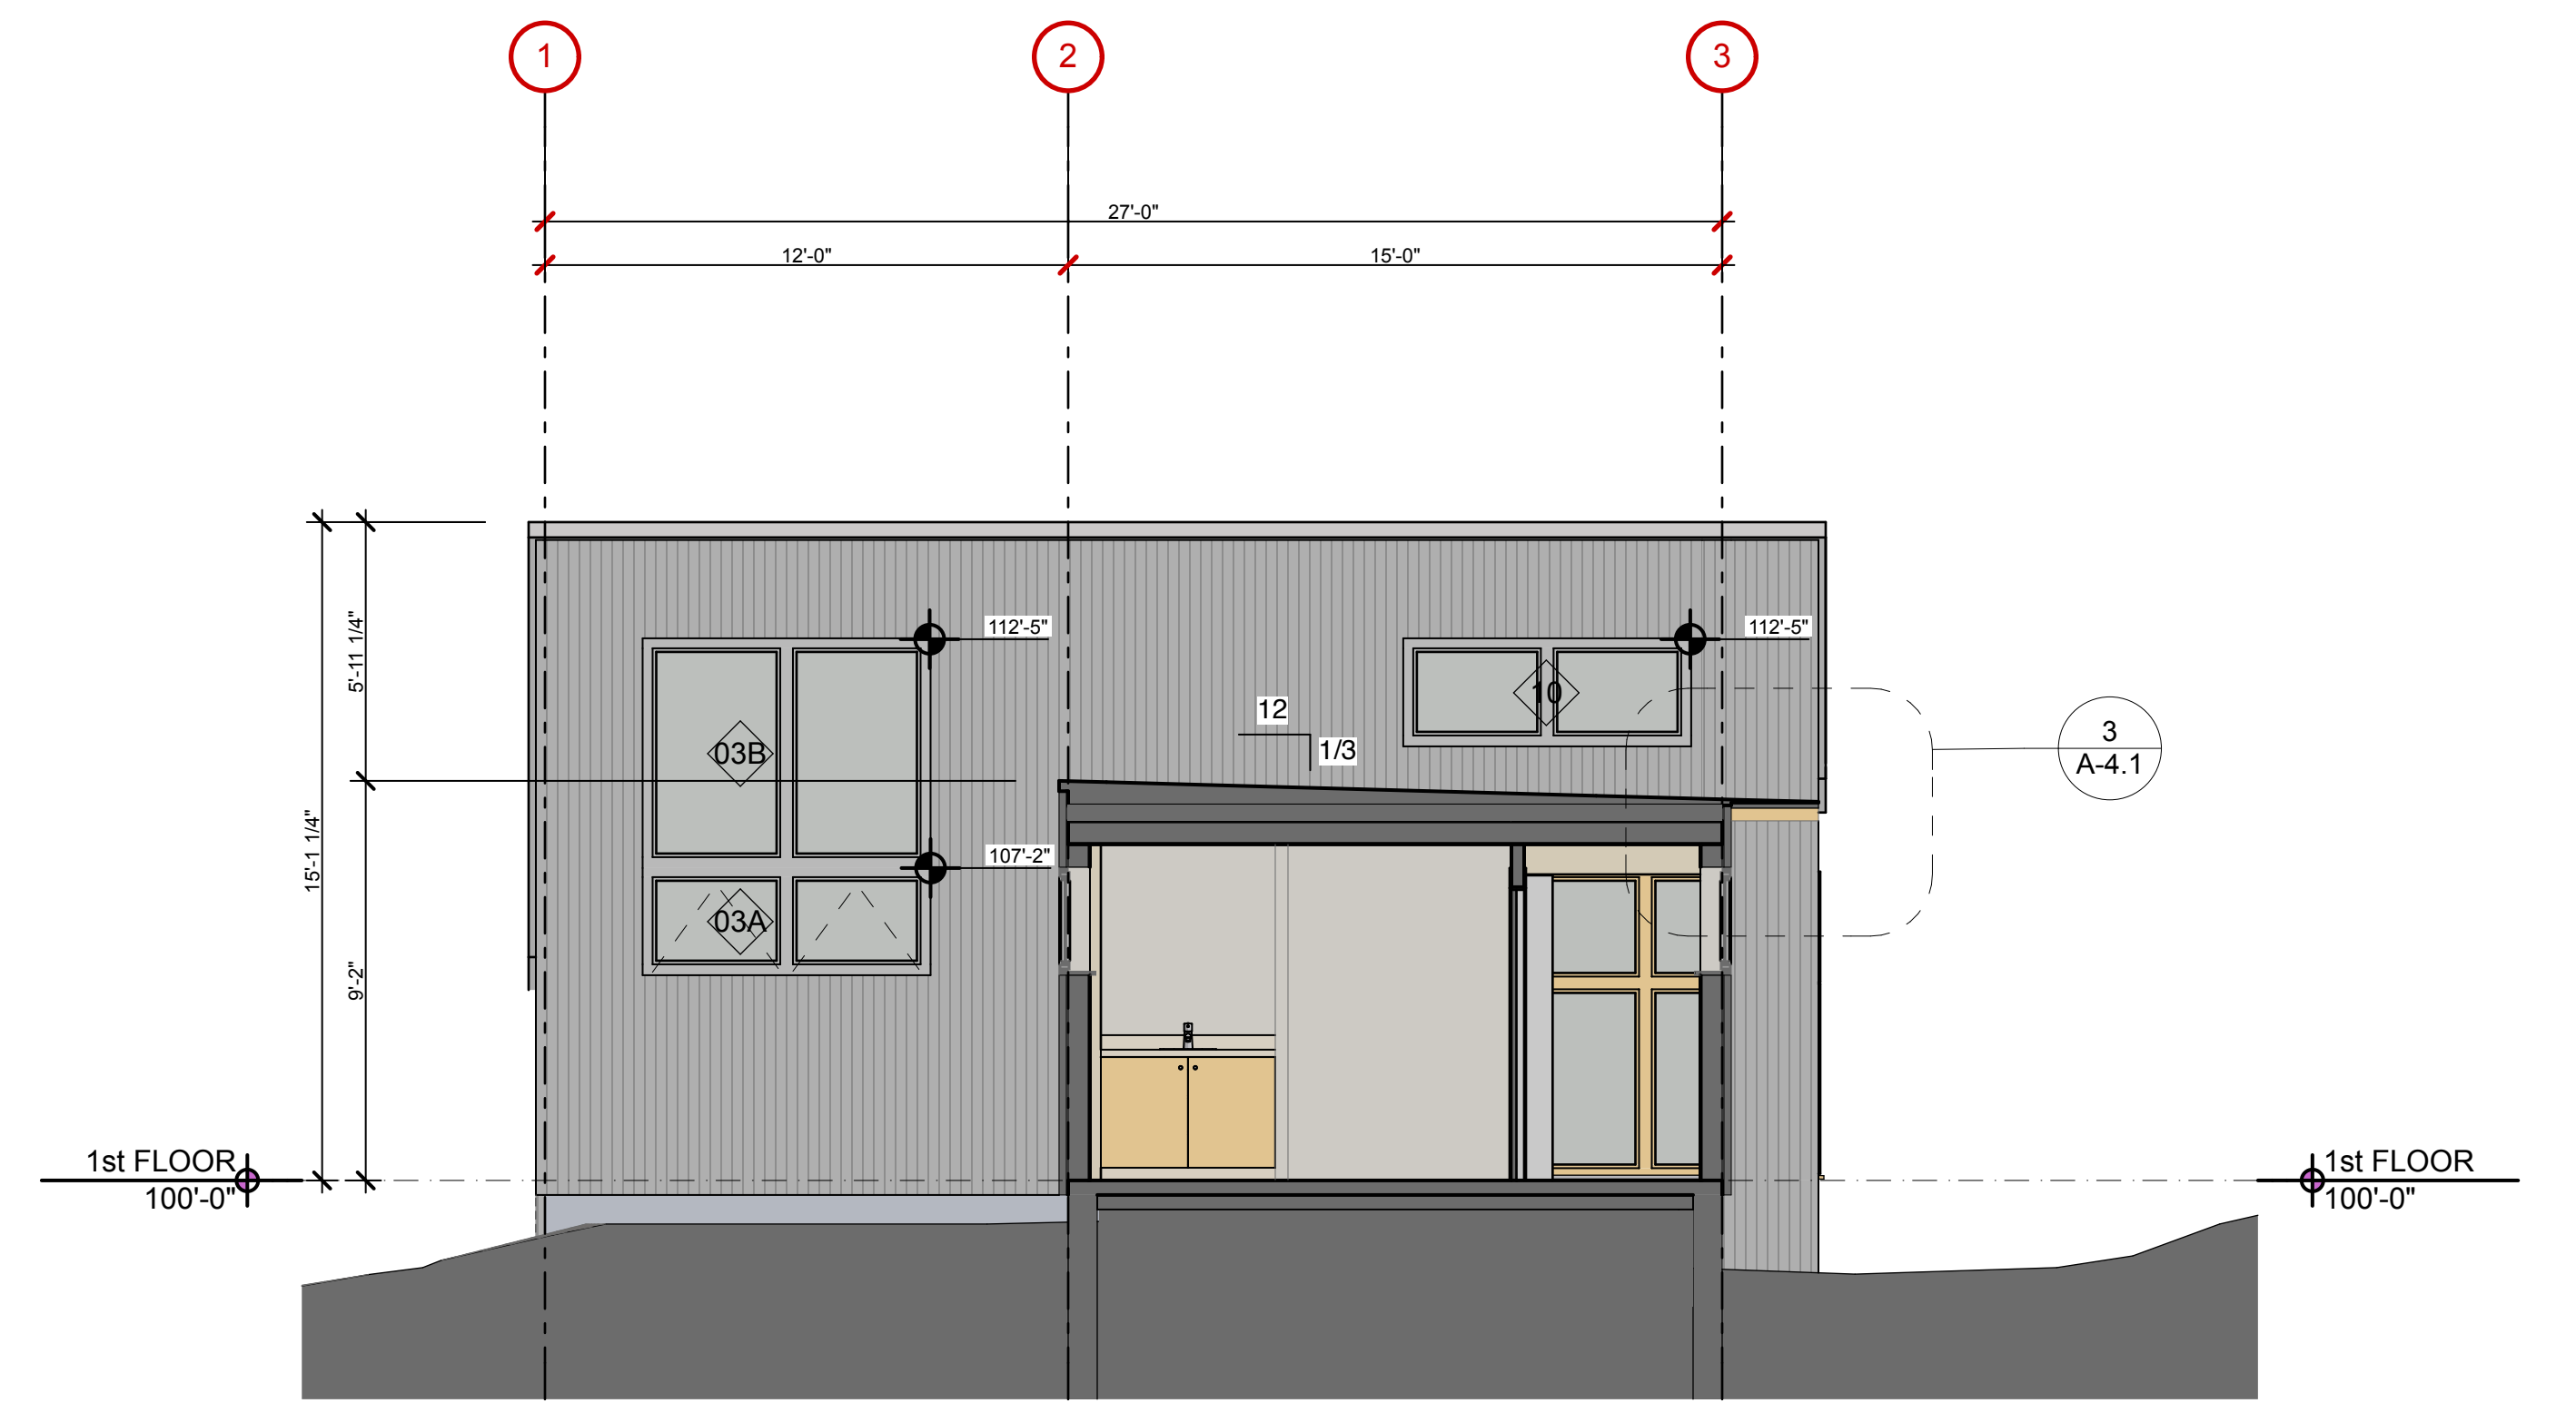