

LAPIERRE ADDITION


PROJECT INFORMATION

Client: Bruce LaPierre
Architect: Kaplan Thompson Architects
Contractor: James Goduti, Goduti Building Co. Inc.
CBL: 083F C056001
Book/Page: 16477/149
Project Address: 36 Hillcrest
(formerly 56 Weymouth Way)
Great Diamond Island, ME
Zoning: IR-1
Building Codes: IRC 2009
NFPA 101 / 2009
Site Area: 4.4388 Acres
Occupancy: Single Family Residential
Max Building Height: 35'-0"



DRAWING INDEX

	COVER SHEET
A-0.1	SITE PLAN
X-1.1	EXISTING AND DEMO
A-1.1	FOUNDATION PLAN
A-1.2	MAIN FLOOR PLAN
A-1.3	ROOF PLAN
A-2.1	EAST & WEST ELEVATIONS
A-2.2	NORTH & SOUTH ELEVATIONS
A-3.1	BUILDING SECTIONS
A-3.2	BUILDING SECTIONS / SCHEDULES
A-4.1	WALL SECTIONS
A-9.1	PERSPECTIVES
A-9.2	WINDOW / SIDING LAYERS
S0.0	STRUCTURAL NOTES
S1.1	FOUNDATION PLAN
S1.2	ROOF FRAMING PLAN
S2.1	TYP. CONCRETE DETAILS / SECTIONS
S2.2	CONCRETE DETAILS
S3.1	FRAMING DETAILS

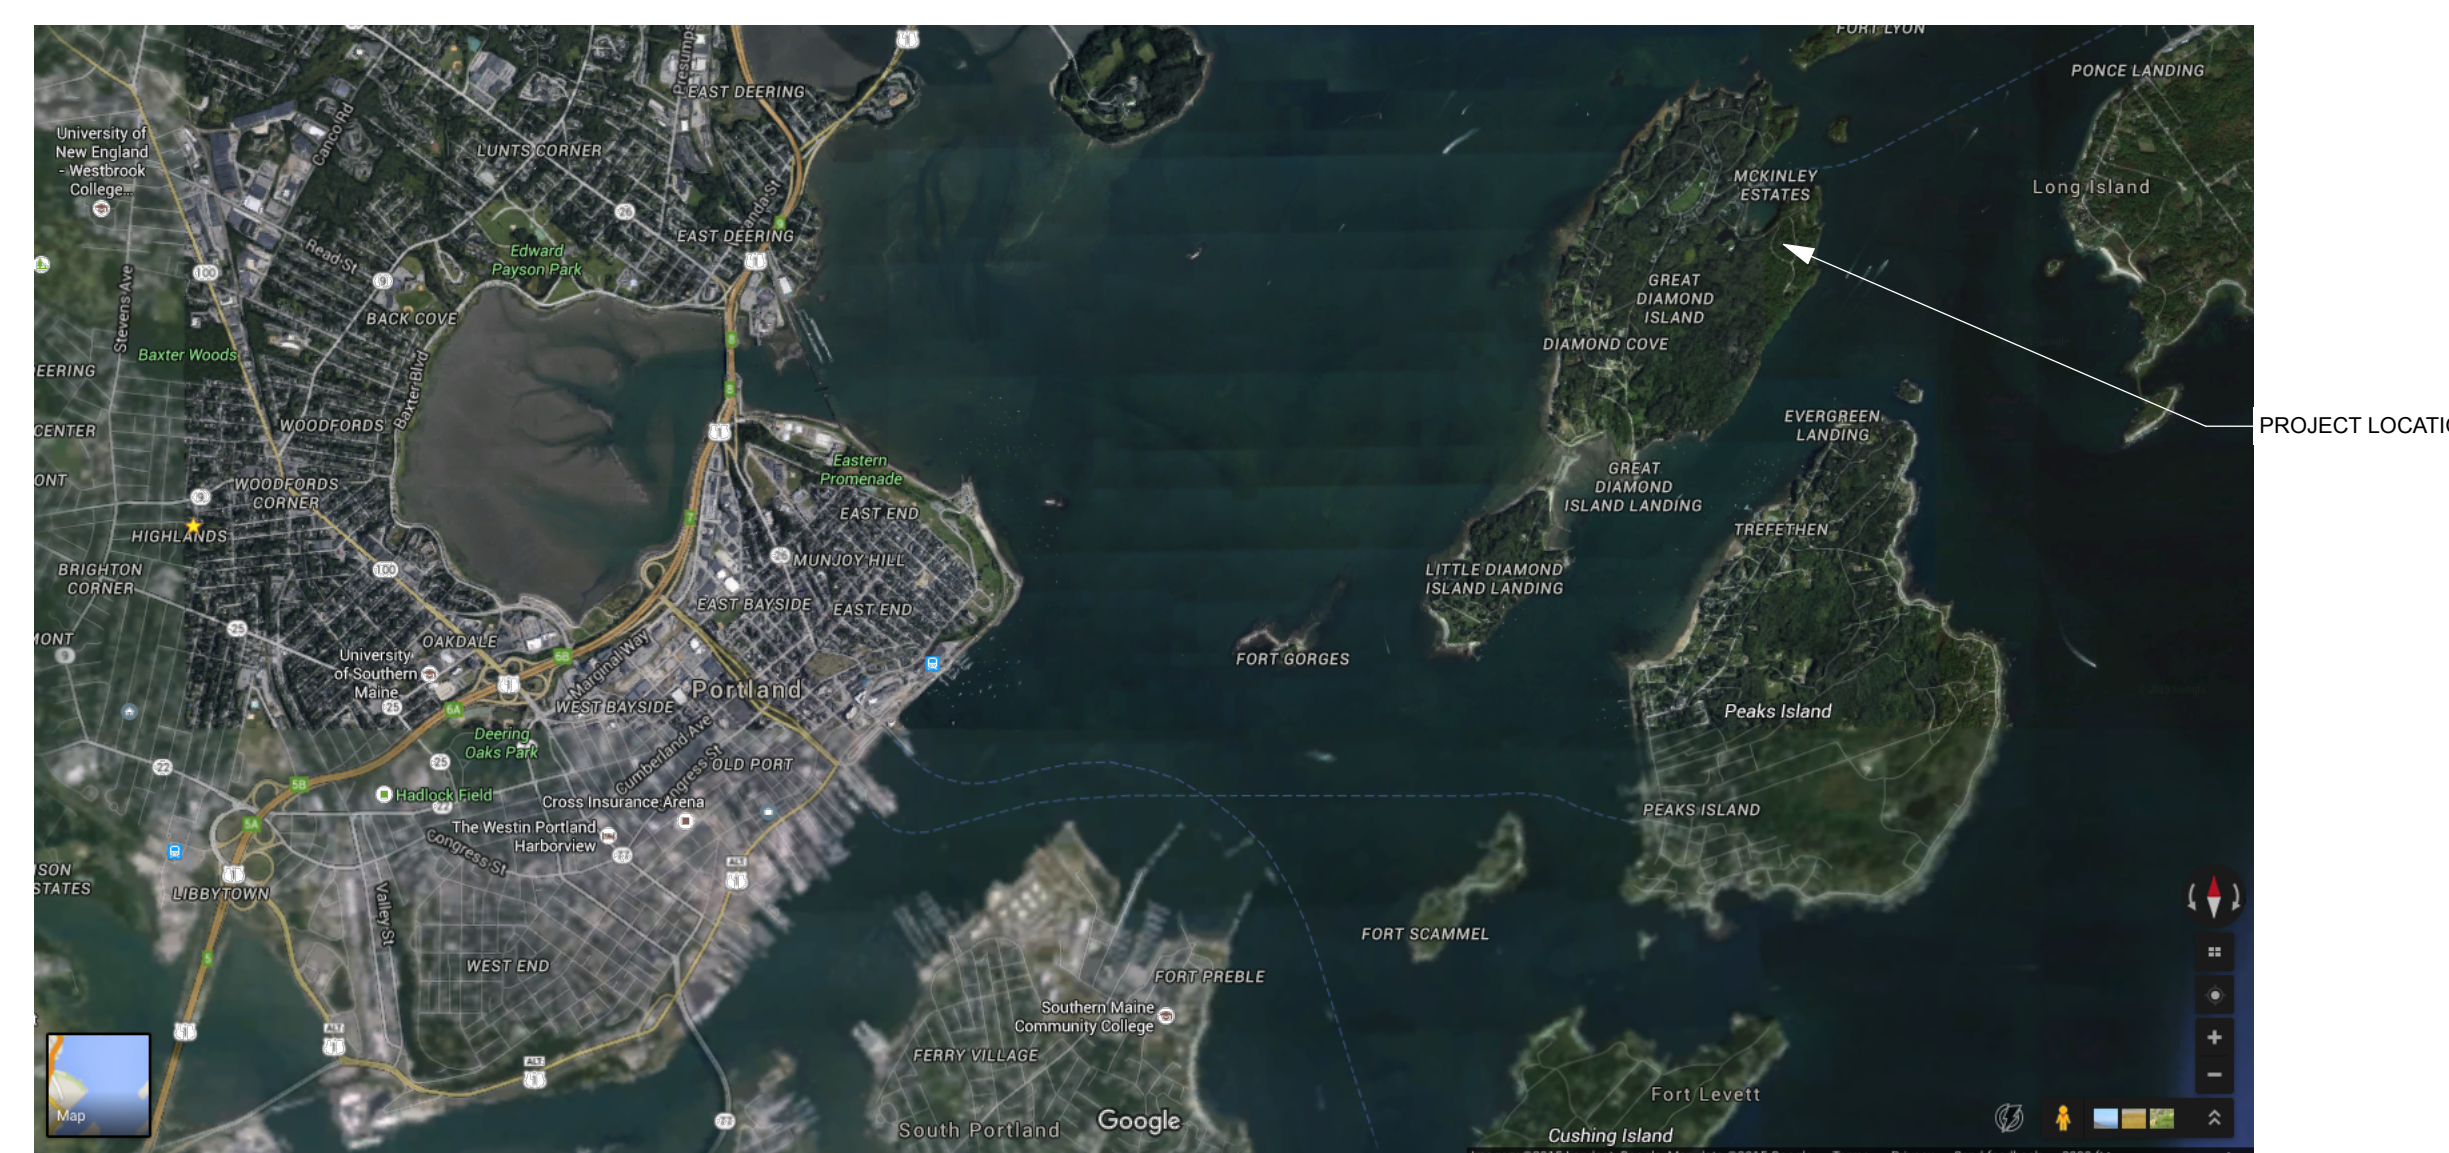

3 PORTLAND, ME & CASCO BAY
NOT TO SCALE

