


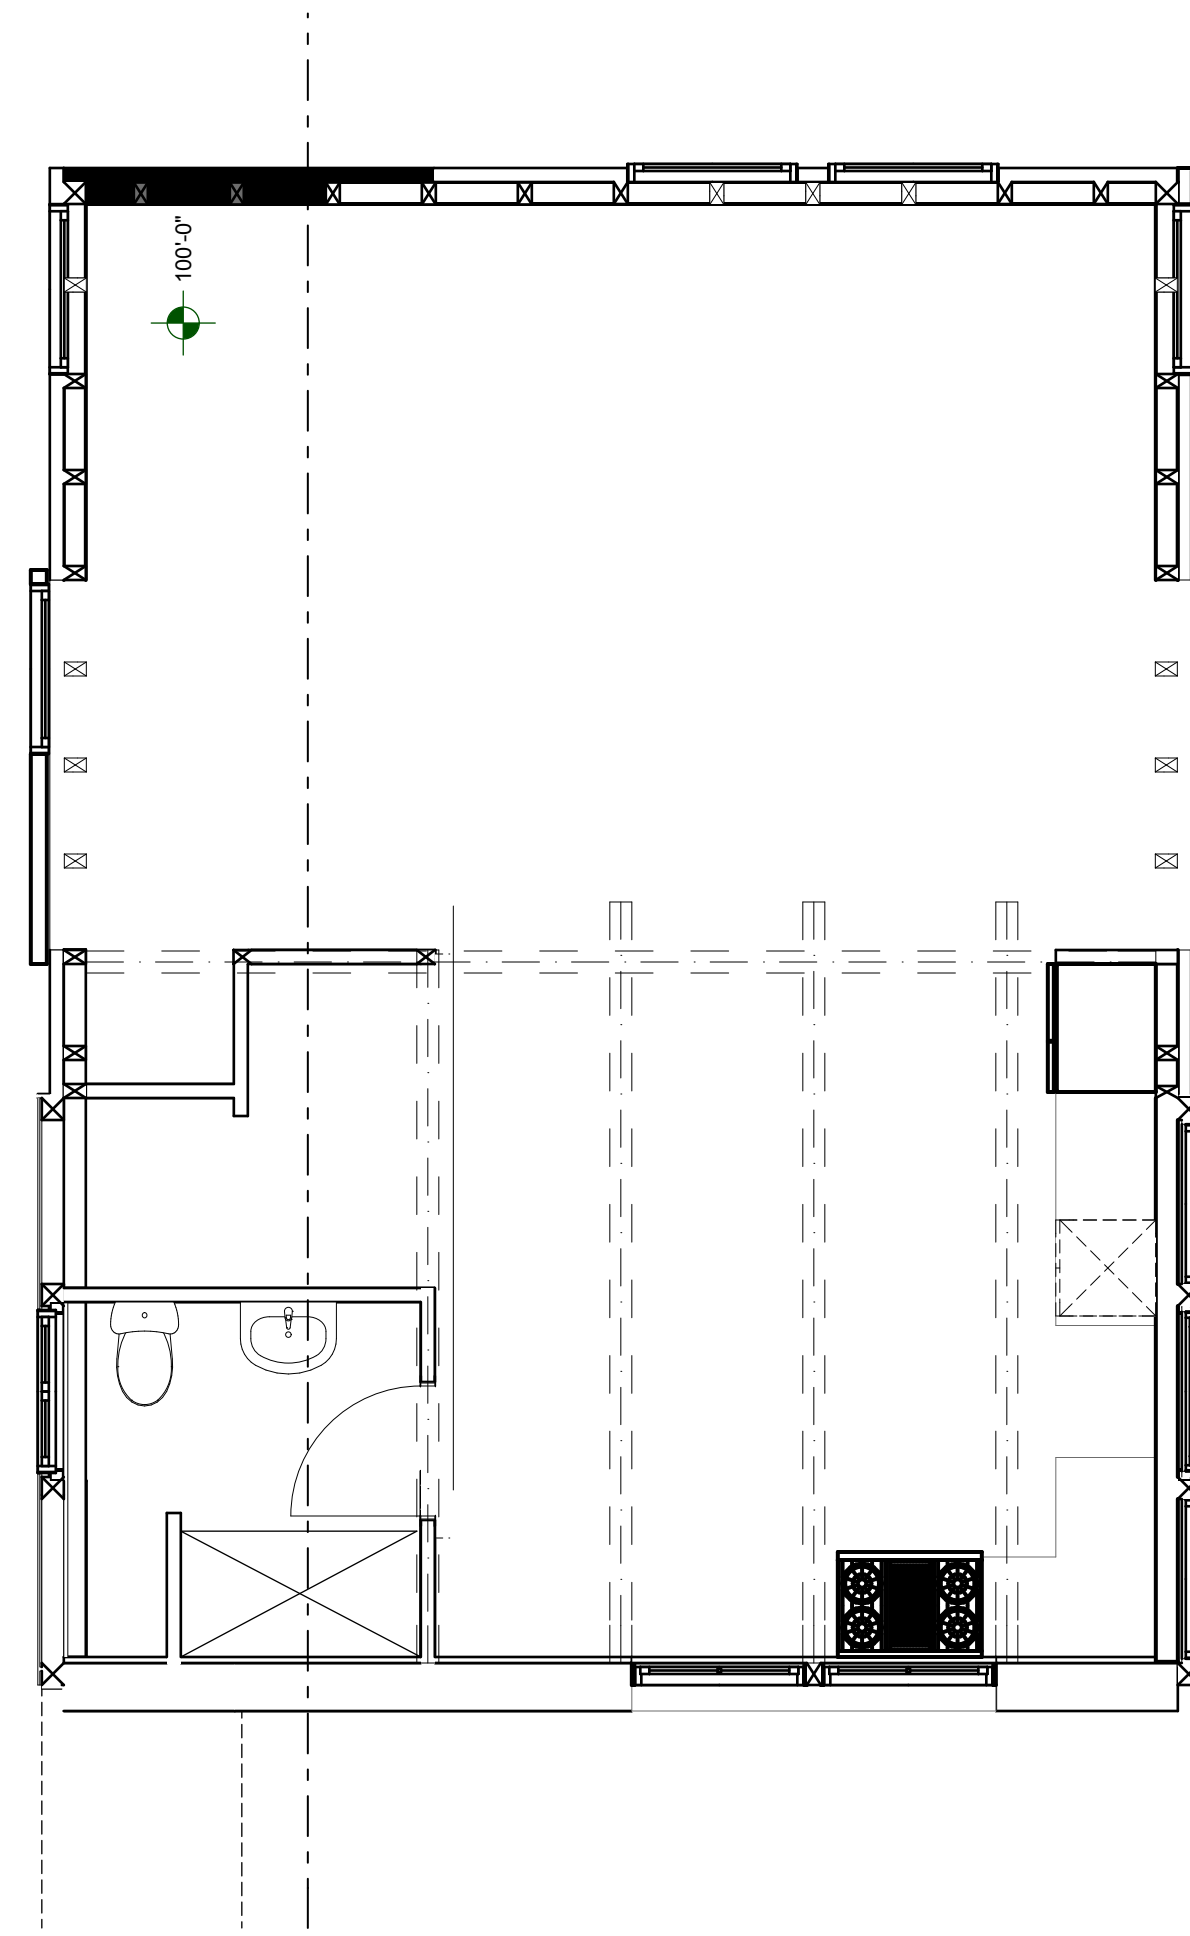
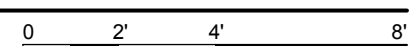
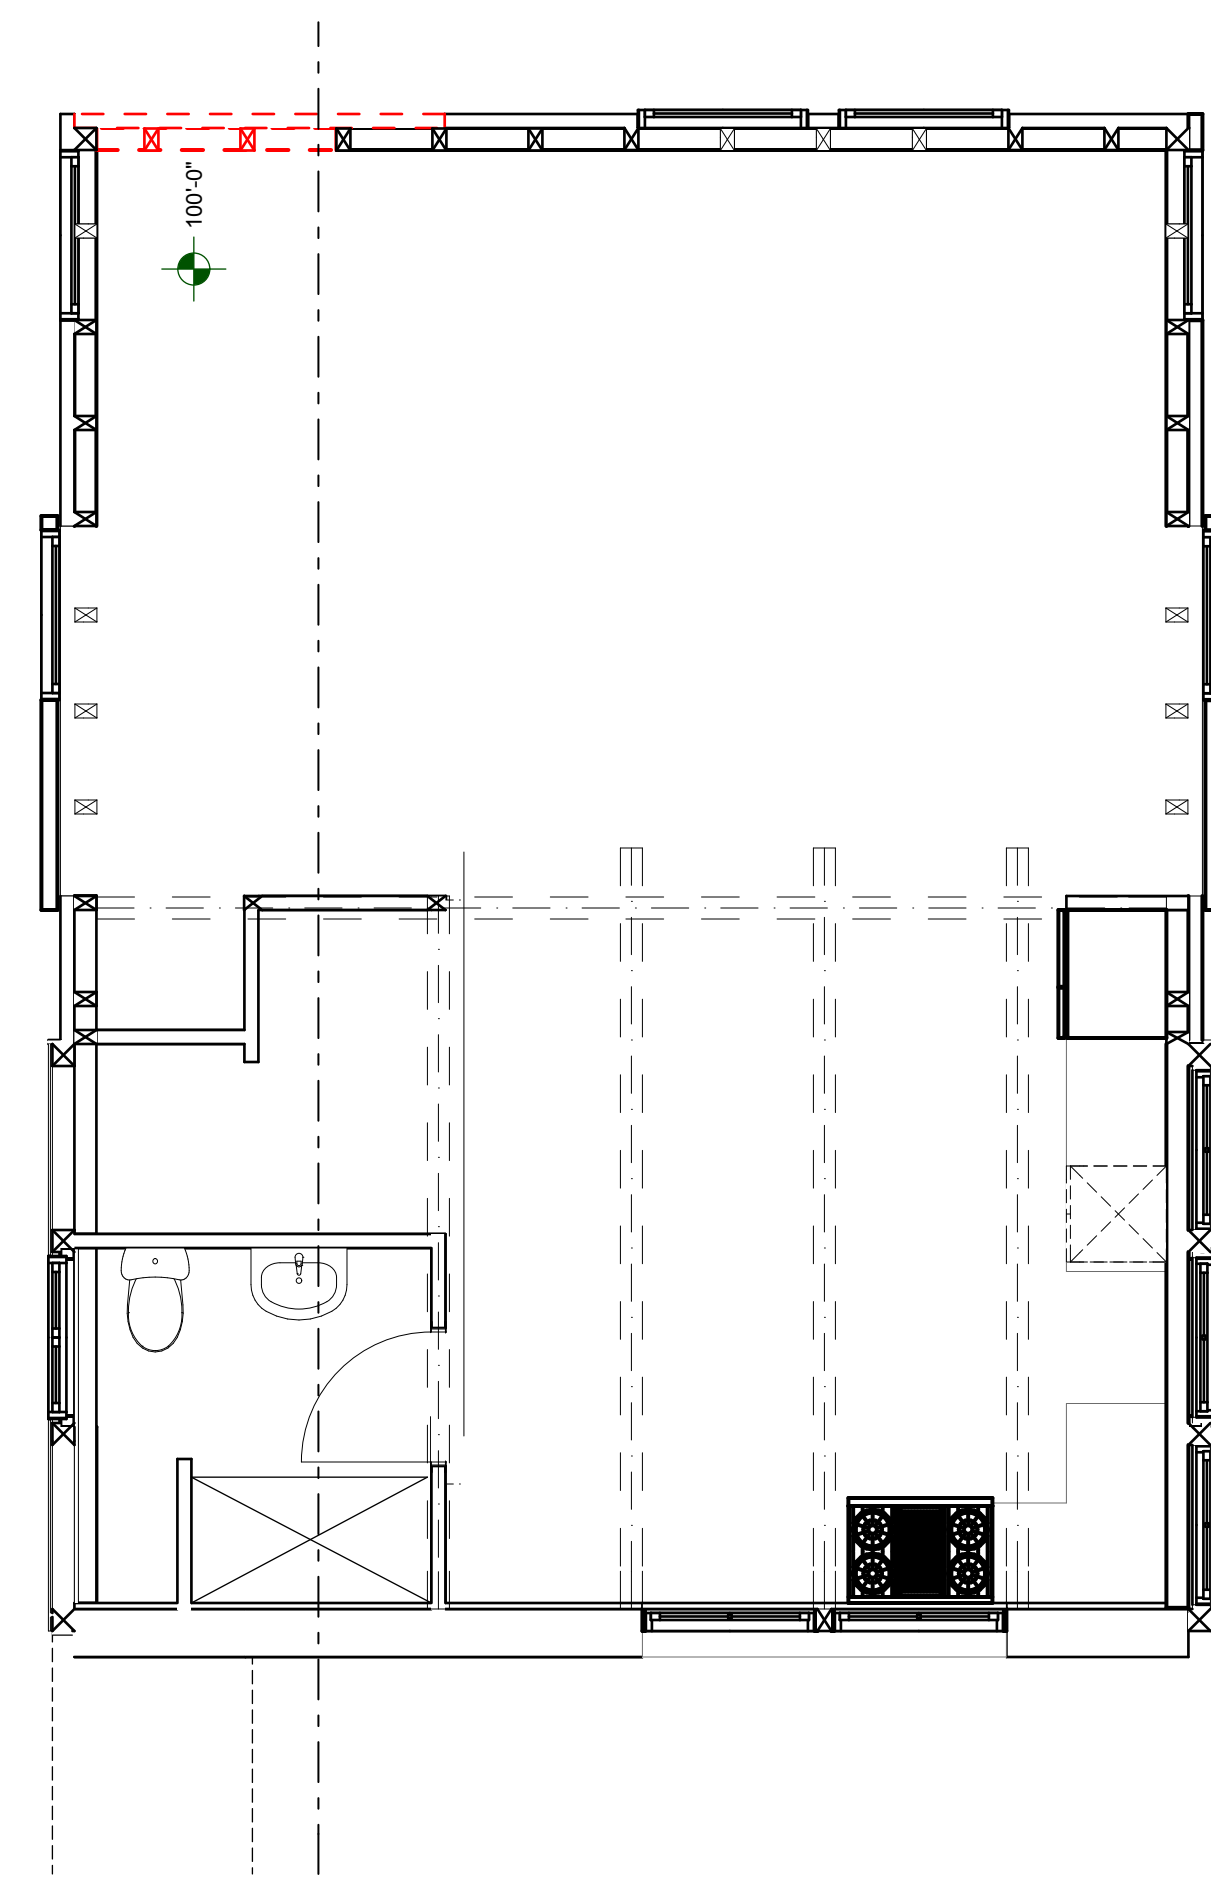
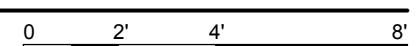


| PLAN LEGEND | |
|---|---------------------|
|  | EXISTING CONDITIONS |
|  | TO BE DEMOLISHED |
|  | NEW CONSTRUCTION |



1 1st FLOOR EXISTING
SCALE: 1/4" = 1'-0"




2 1st FLOOR DEMO
SCALE: 1/4" = 1'-0"




FOR PERMIT/ CONSTRUCTION