


Existing
Balcony

EXISTING
ROOF
OVER
FLOOR

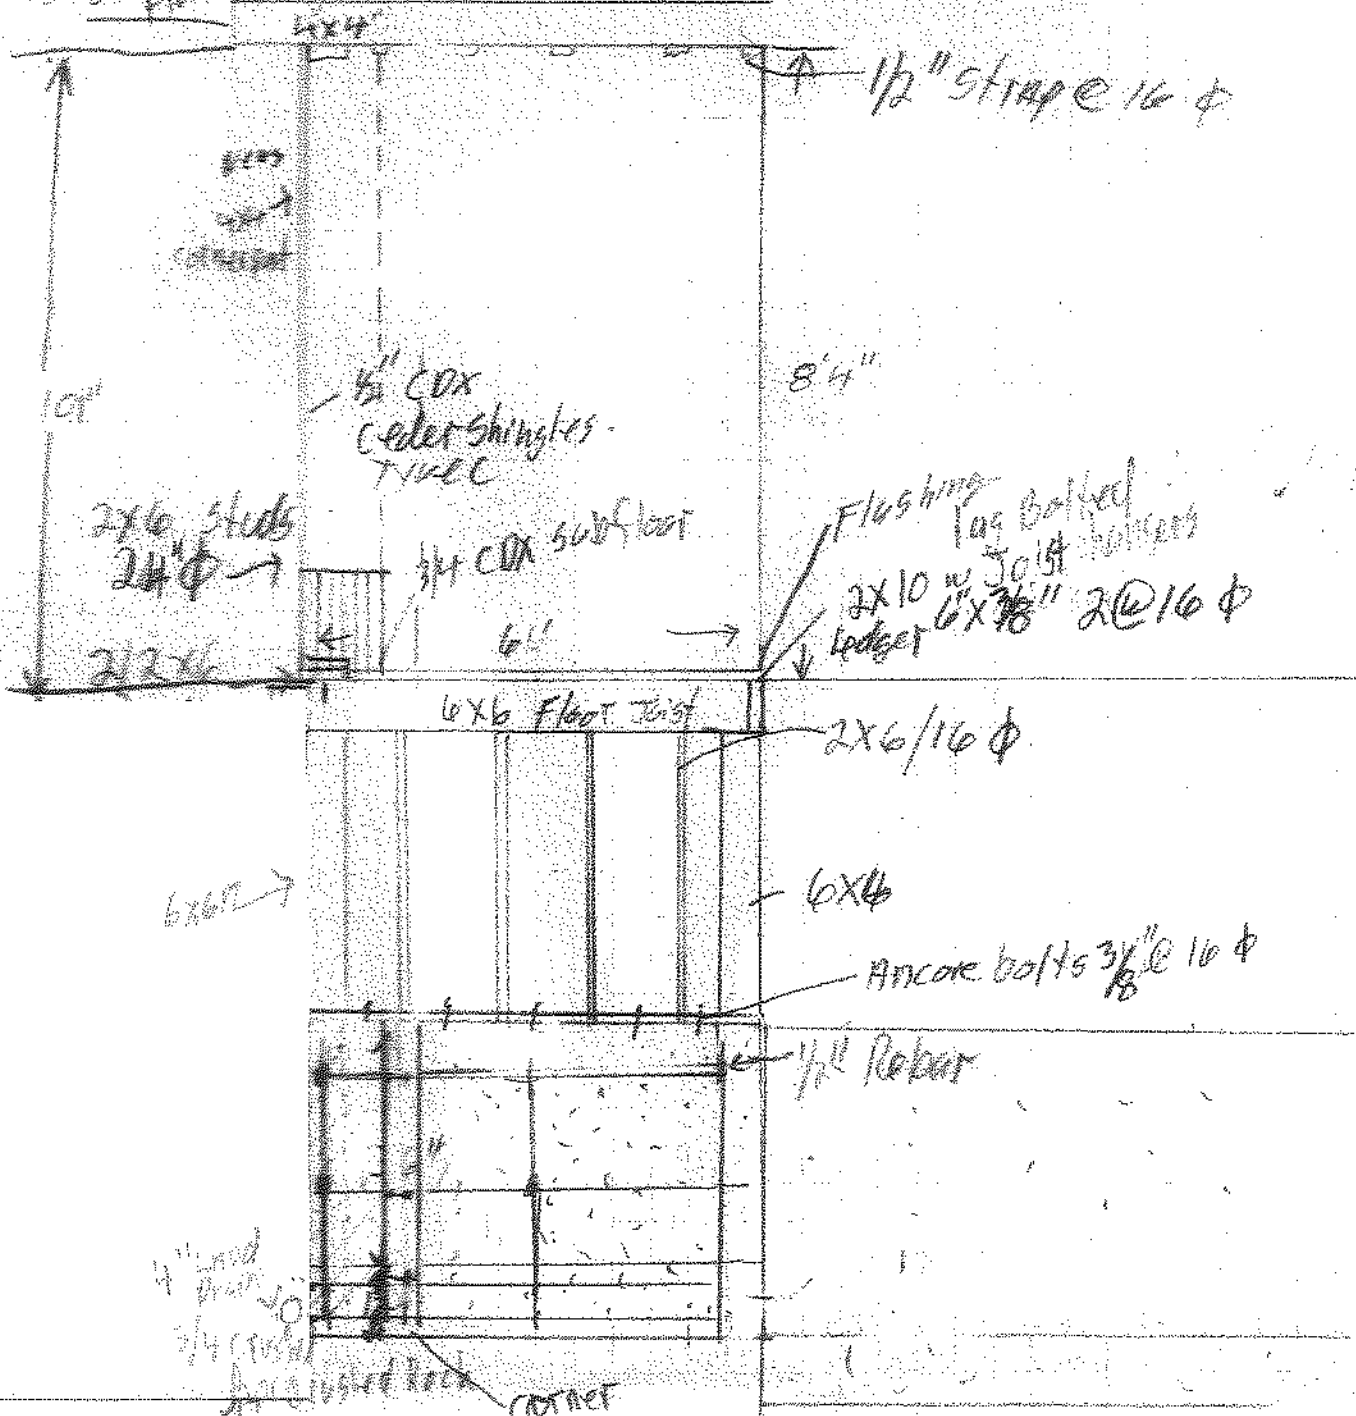

1/2" strap @ 16 φ

9'

8'4"

1/2" CDX
Cedar Shingles
TYCC

2x6 studs
24 φ

3/4" CDX subfloor

Flashing
Lag Bolted
Joists
2x10 w/ Joist
hangers
6"x16" 2@16 φ

6x6 Floor Joist

2x6/16 φ

6x6

6x6

Anchore bolts 3/8" @ 16 φ

1/2" Rebar

4" wood
trim
3/4" CDX
1/2" rebar

CORNER