

S = Structural


S1

EXHIBIT
2

Big Black Dog
Jones Landing Marina Floats
Typical Construction

not to scale

Pressure Treated
5/4 x 6 Decking
Screwed to Framing

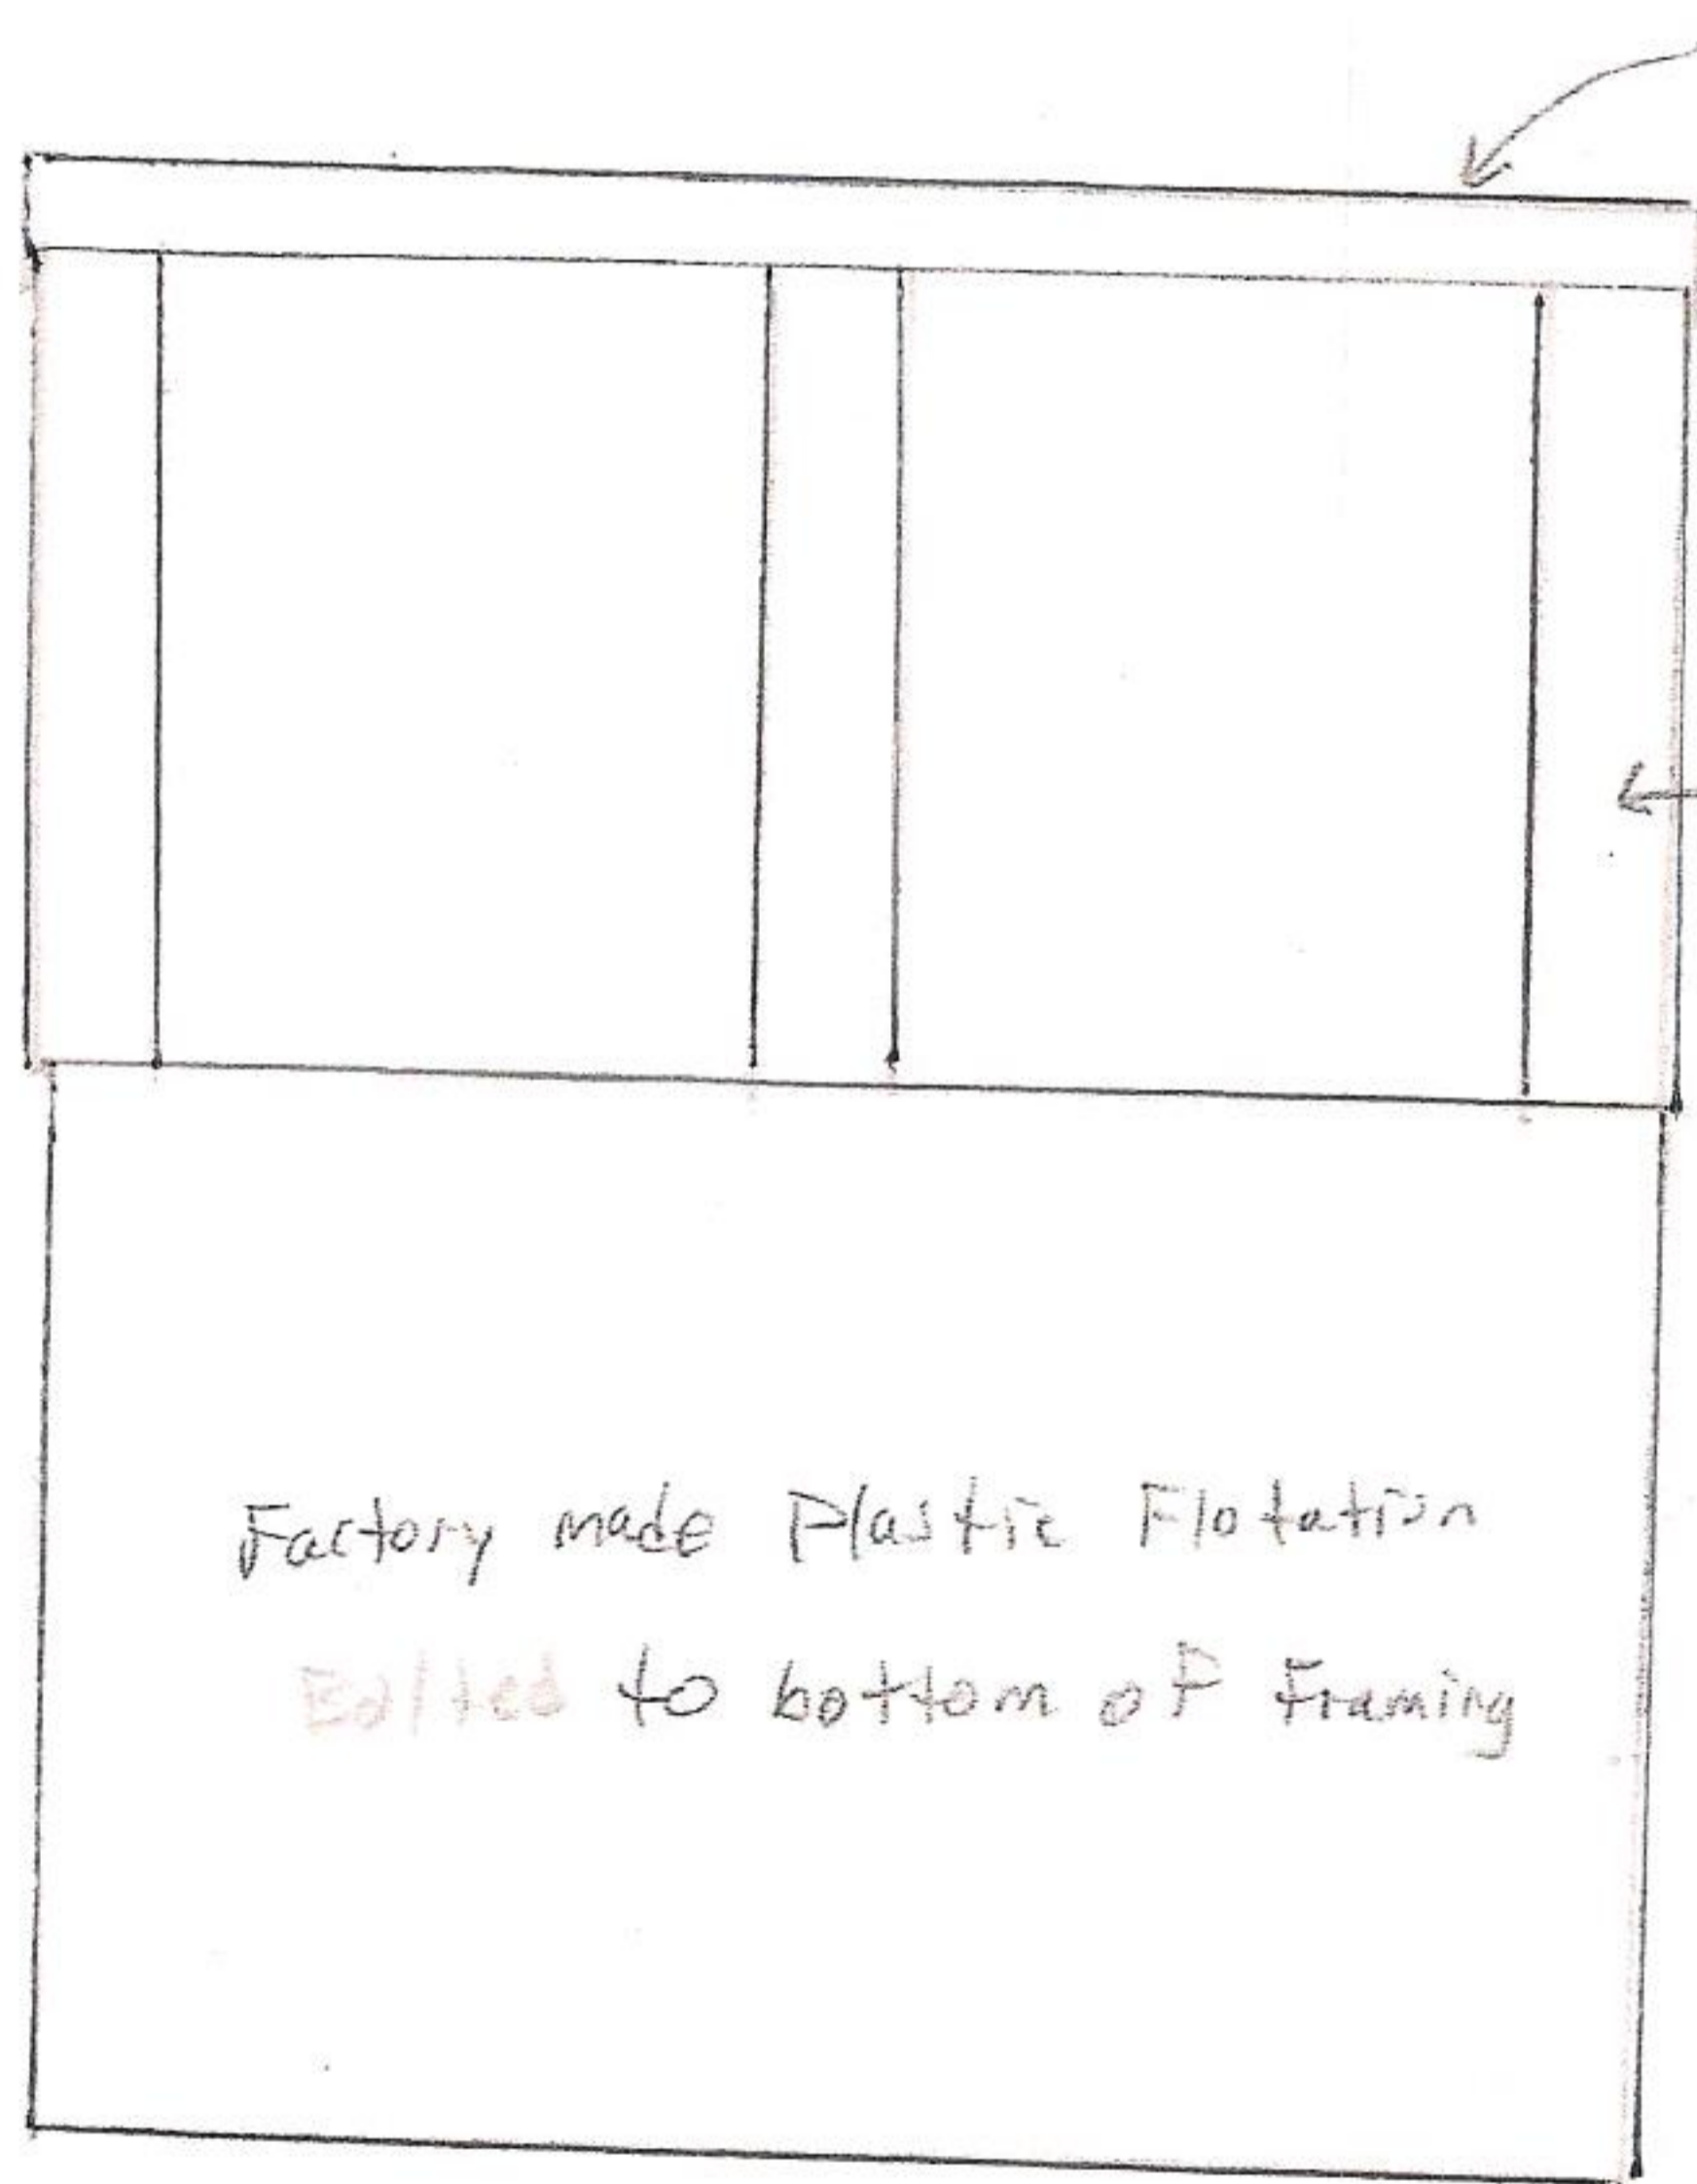

Pressure Treated
2 x 12 Framing
Bolted together
with end joints
and blocking
between framing

Factory made Plastic Flotation
Bolted to bottom of Framing

CROSS SECTION