

50 ISLAND
AVE
PEAKS

13' 6"

38'

WALLS
AND
CEILING
TO BE
1/8 SHEET ROCK

ADD EXIT
LIGHTS
AND
EMERGENCY
LIGHTS

REMOVE
NON
BERING
WALL

AND BATH RM


CLOSET

BATH
EXISTS

NO
CHANGE
AREA


~~STAIRS~~
PLANNED
GIFT
SHOP

STAIRS
UP

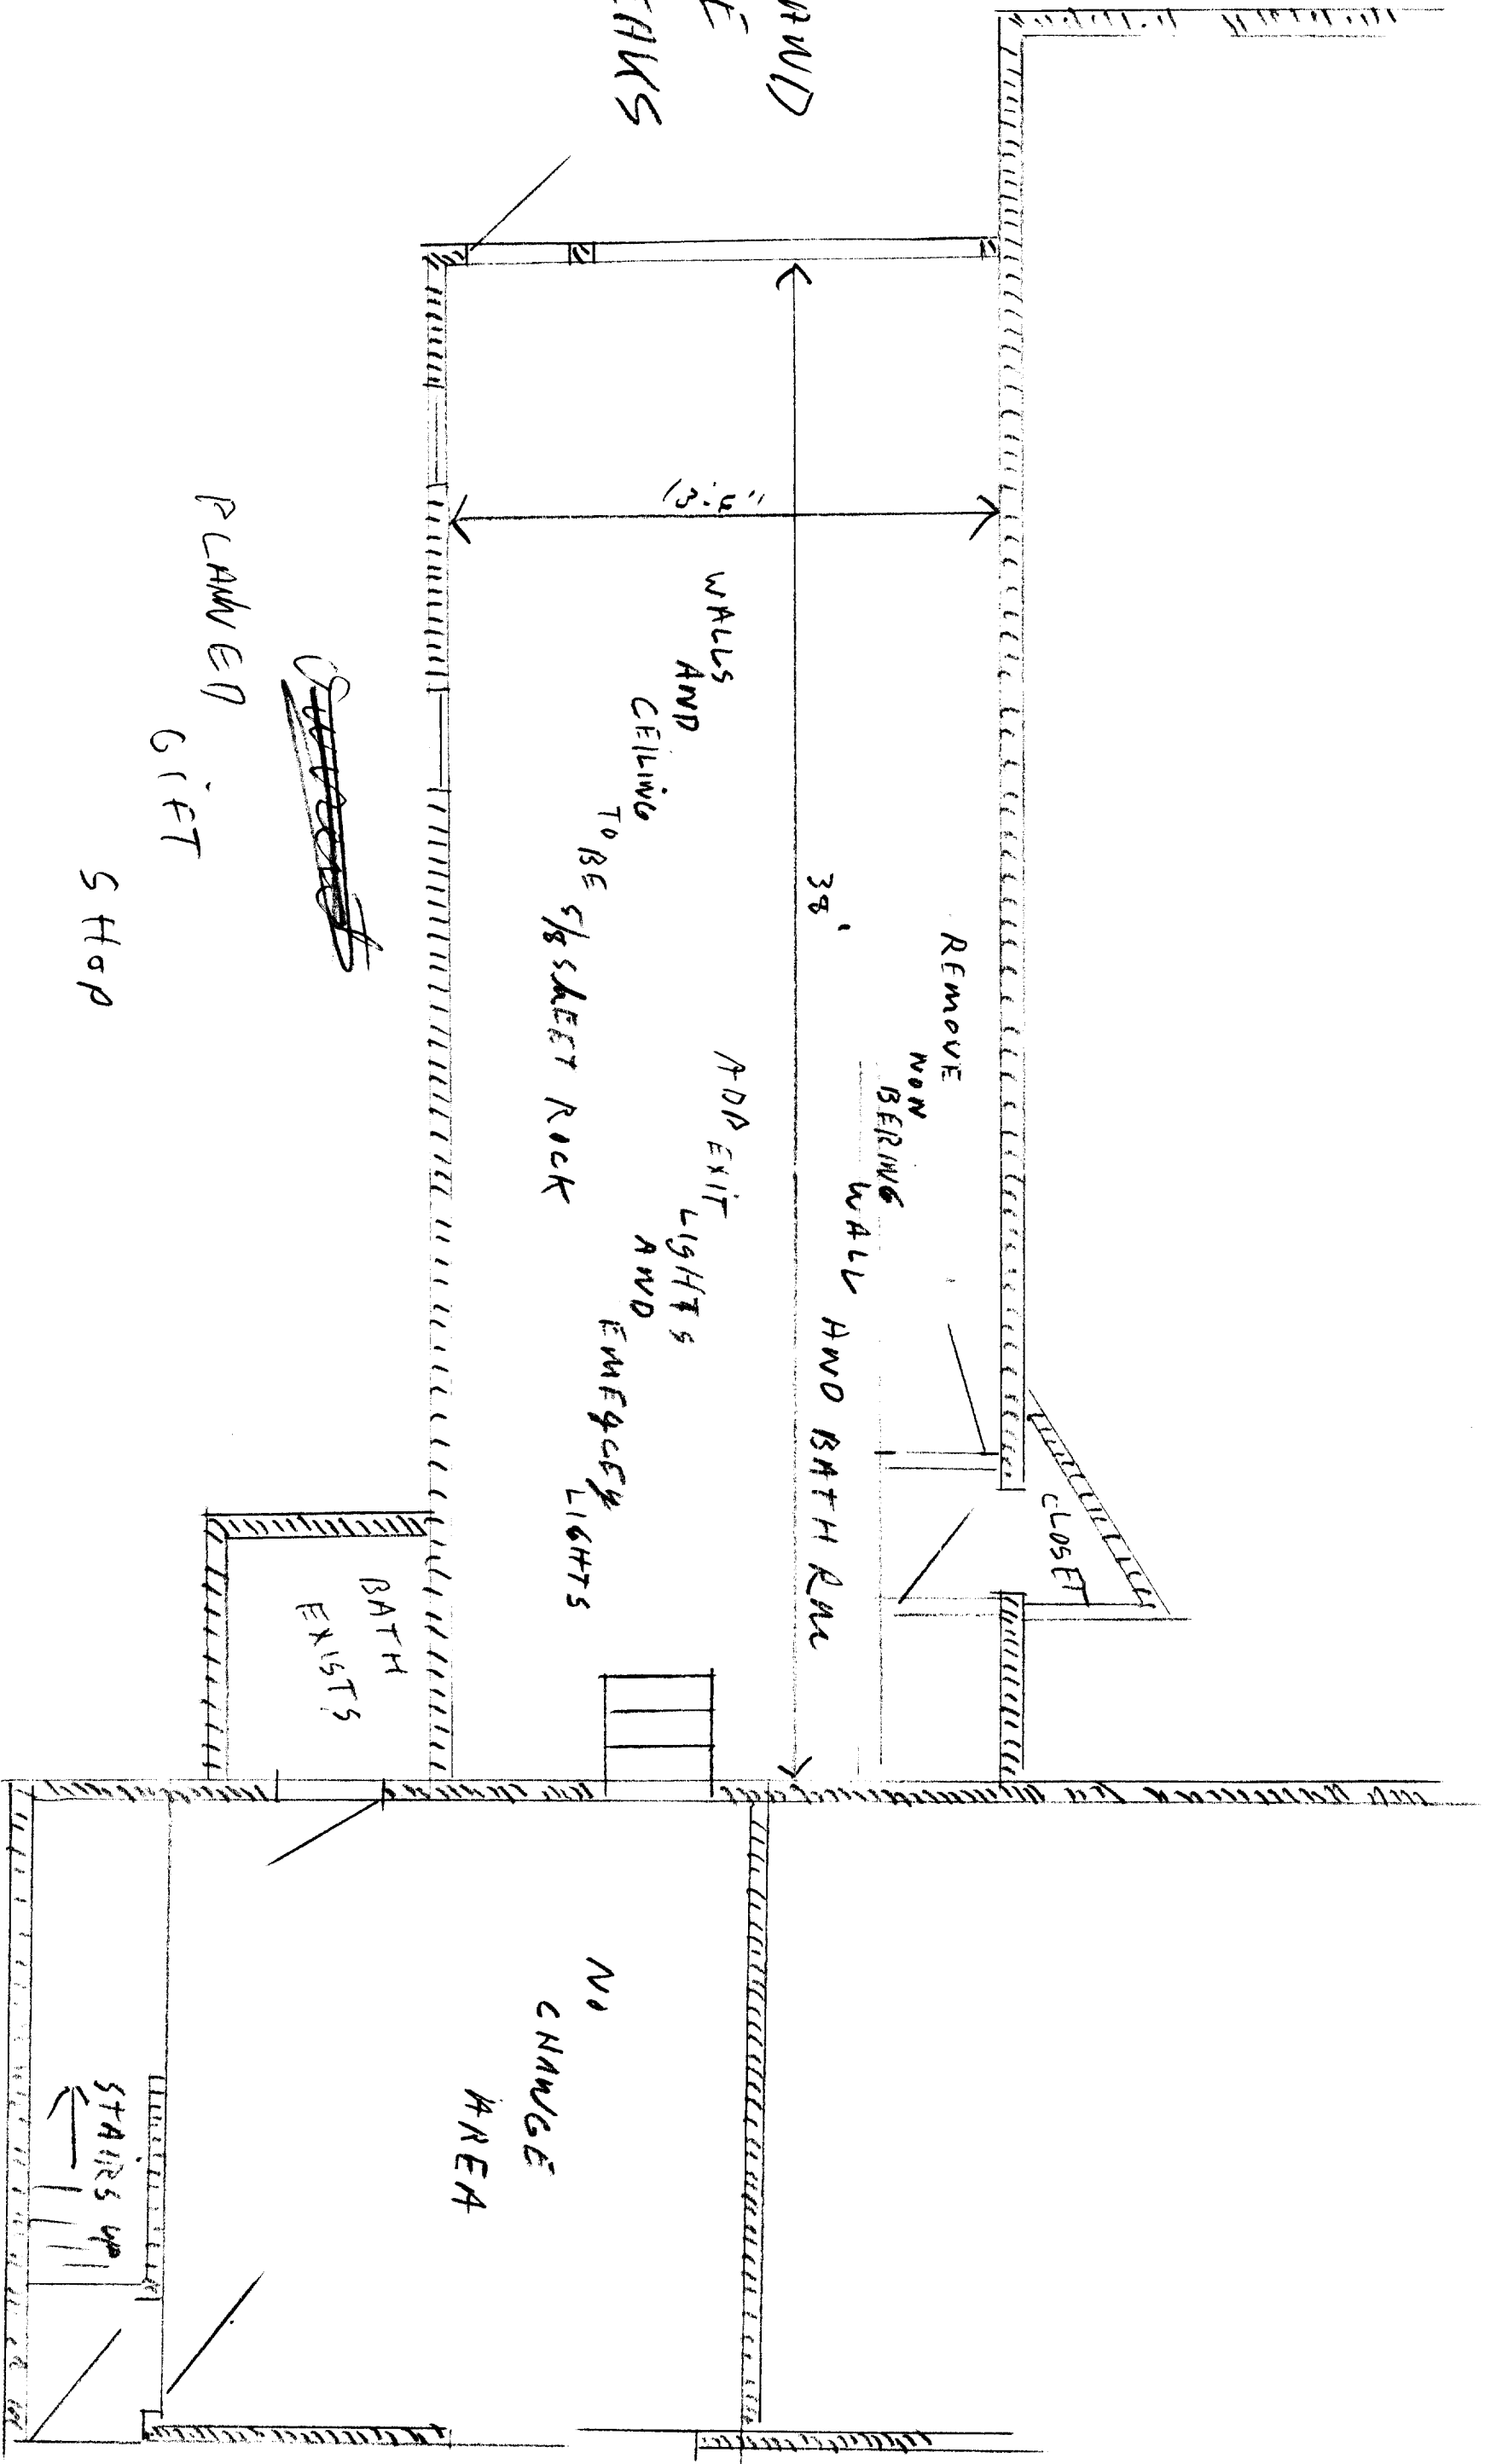

5016 LAMOND
AVE
PEAKS

DOWN FRONT
GIFT - ICE CREAM

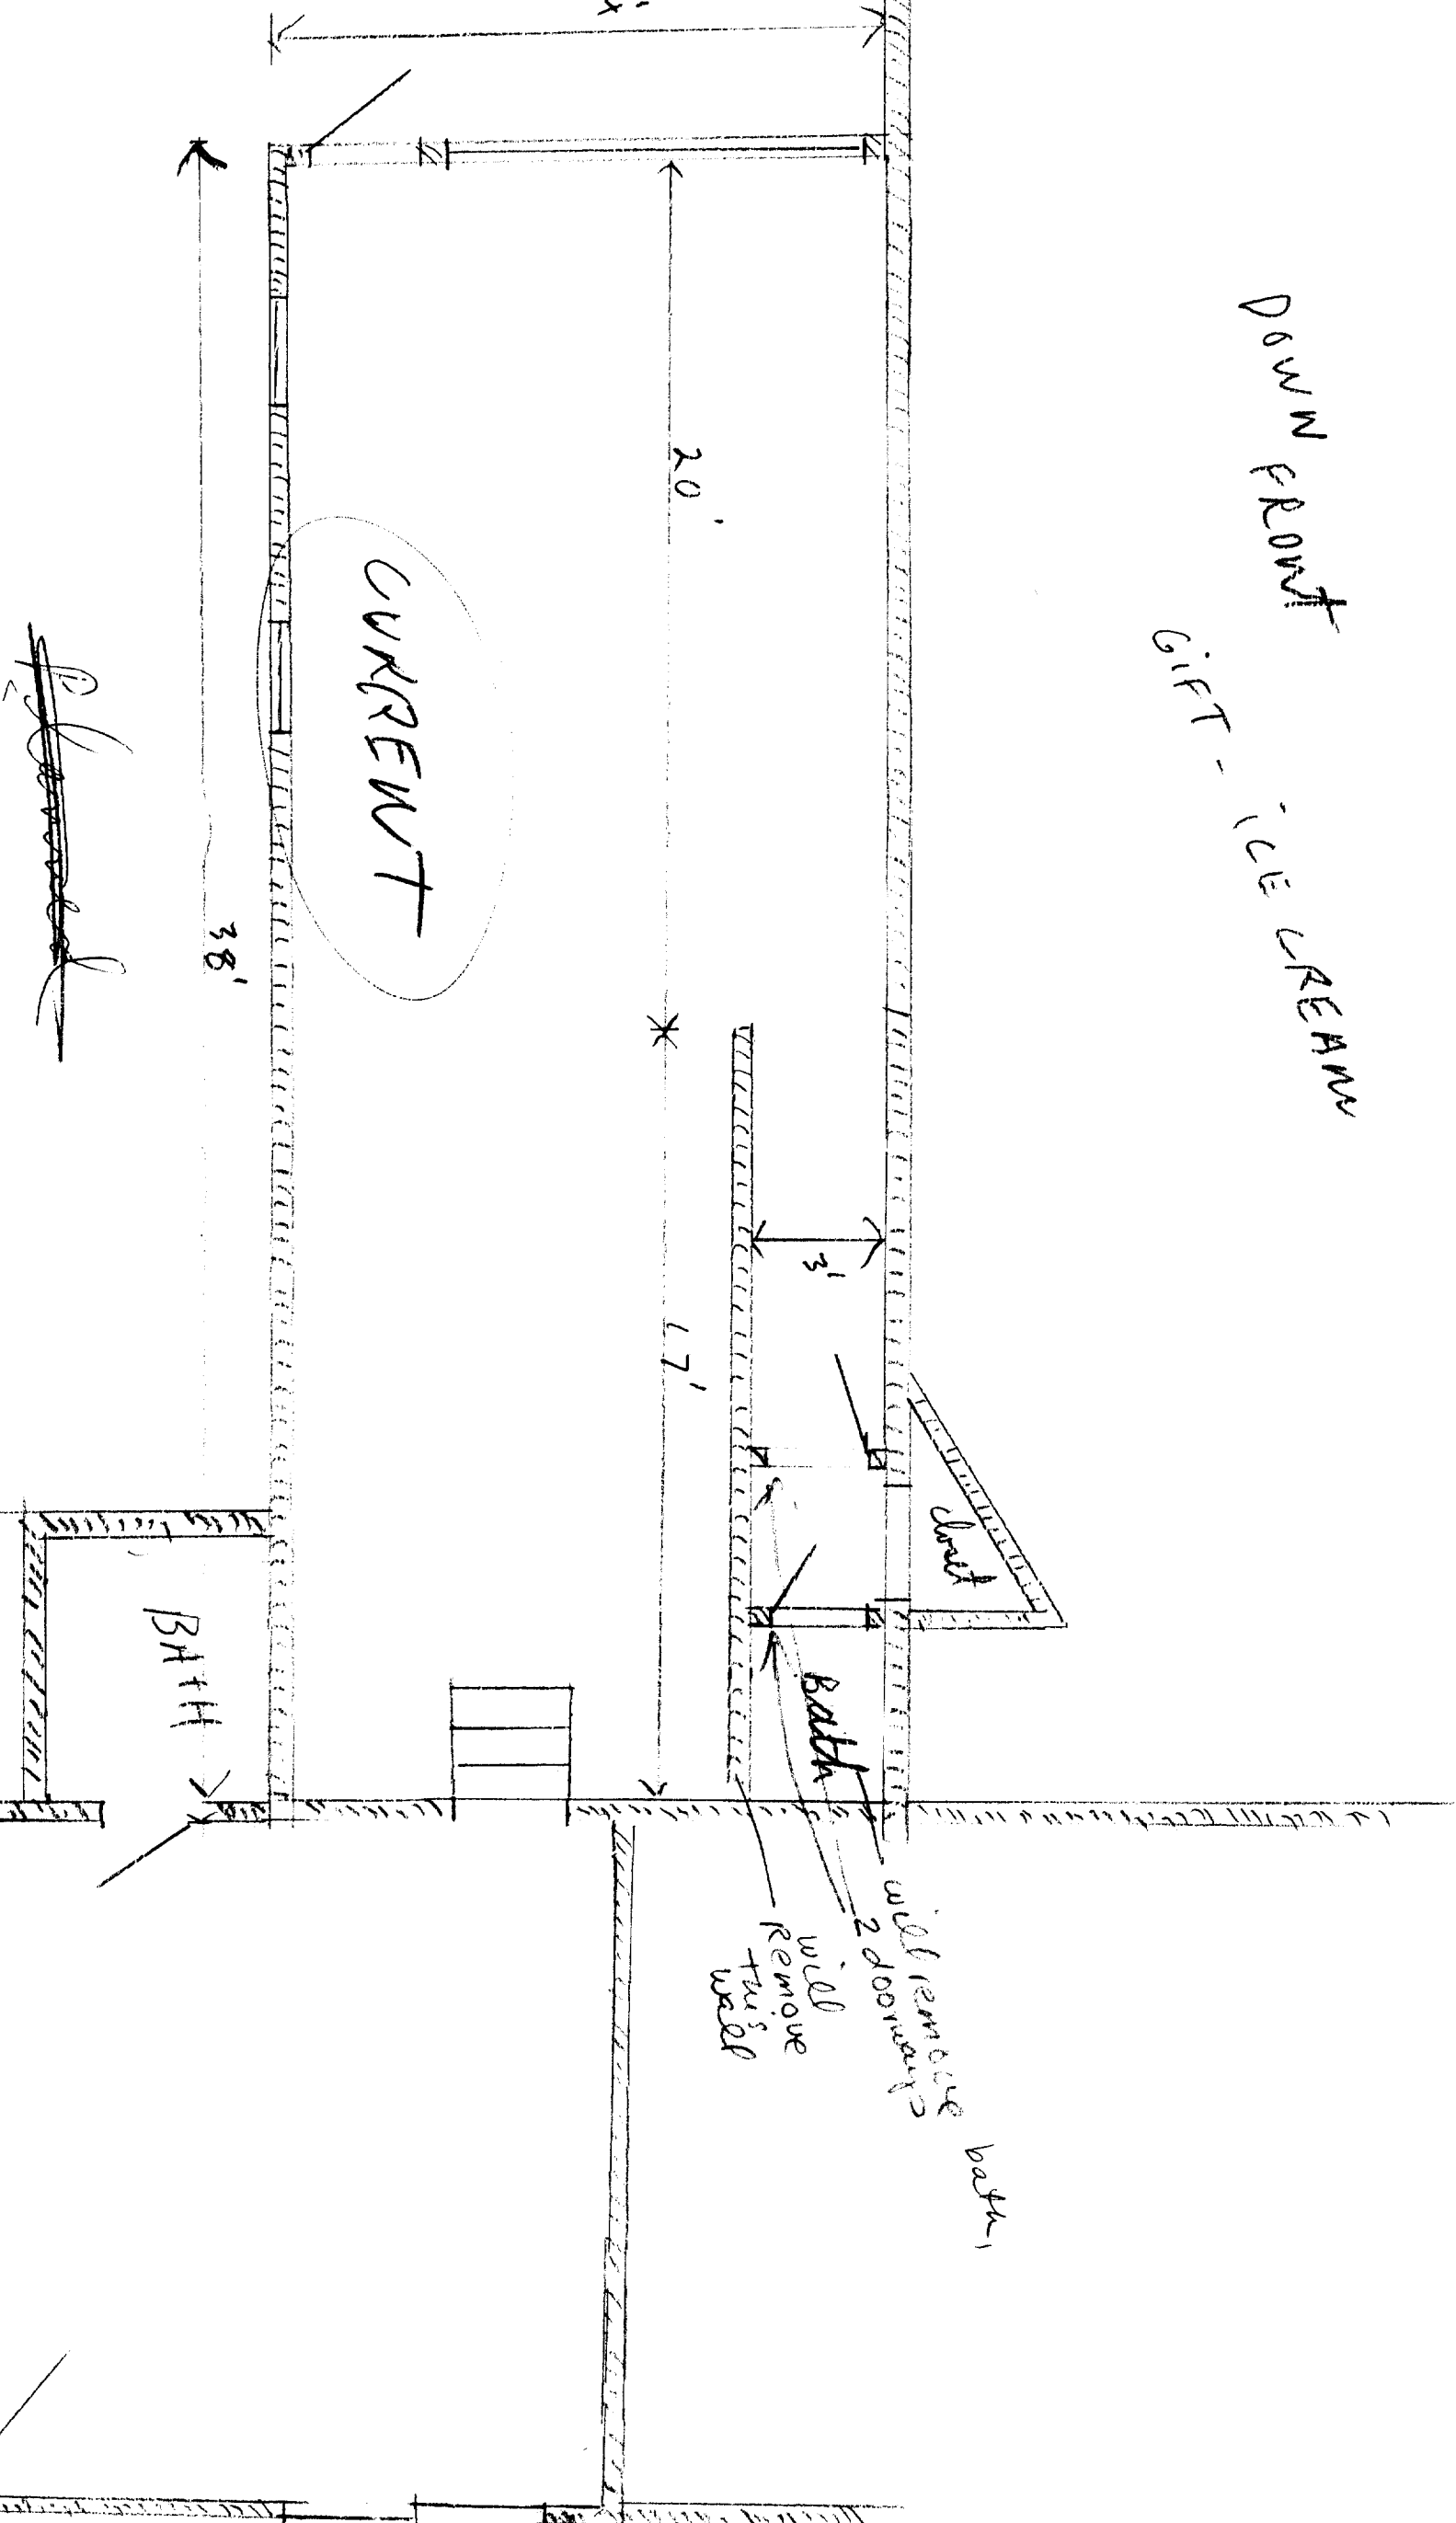

CORKREWT

BATH

Dress

Bath

will remove bath 1
will remove 2 doorways

STAIR UP

~~P. J. [unclear]~~