

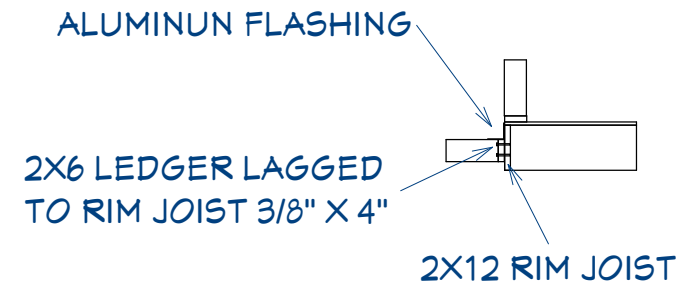


DECK TO BUILDING DETAIL

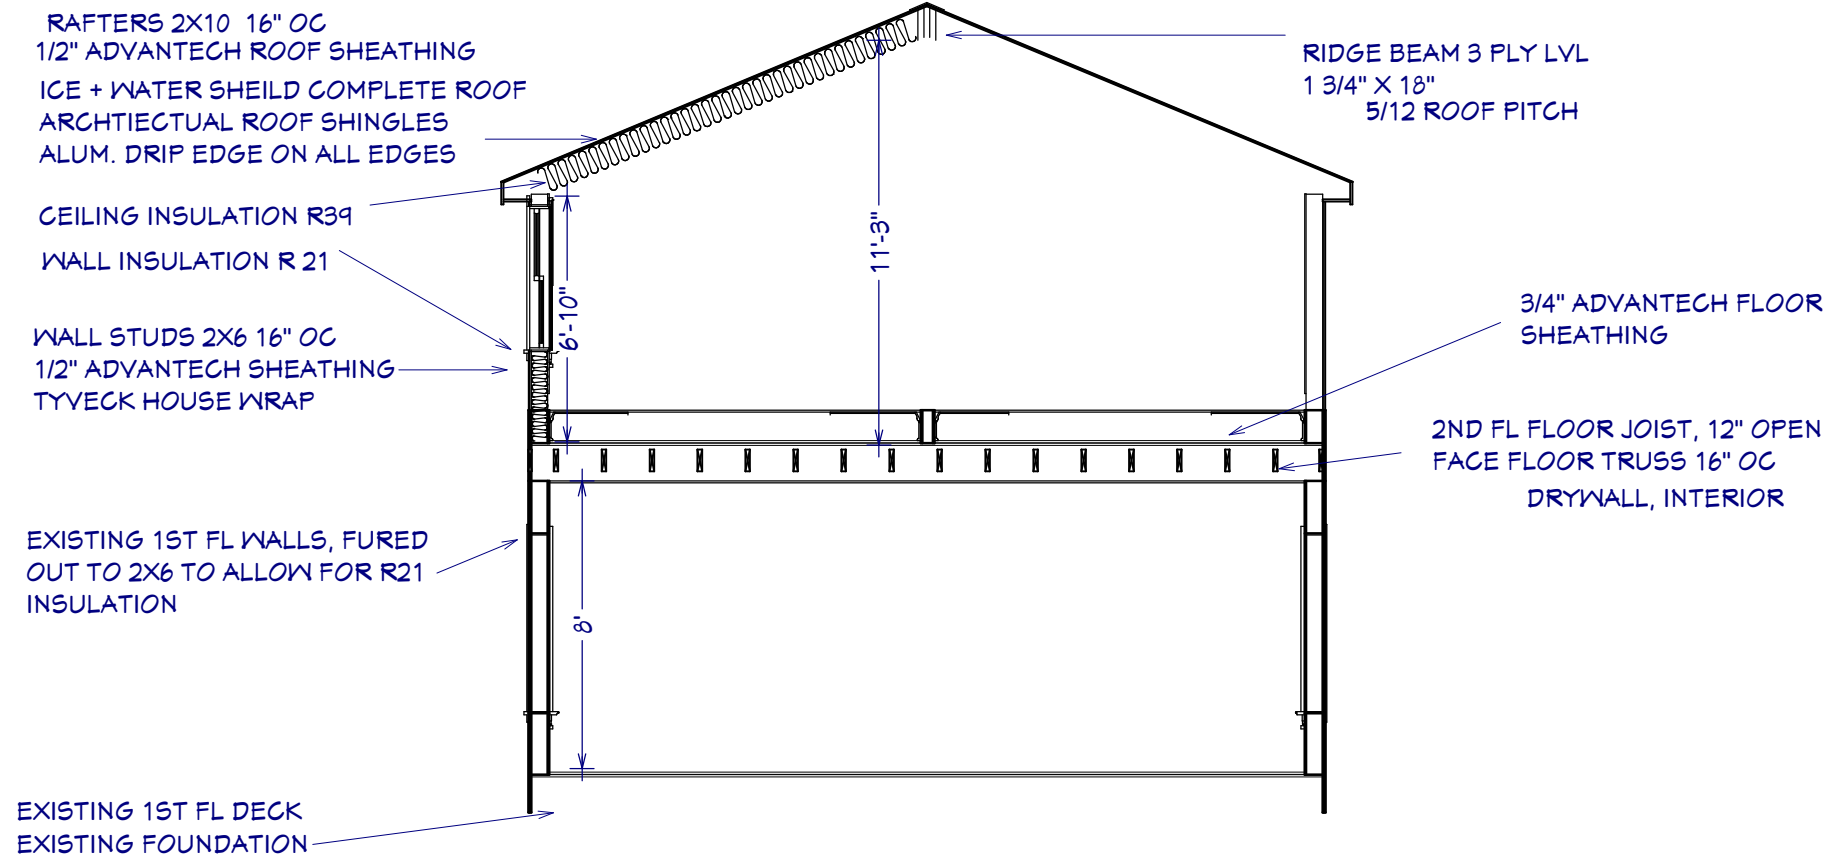

RIDGE DETAIL

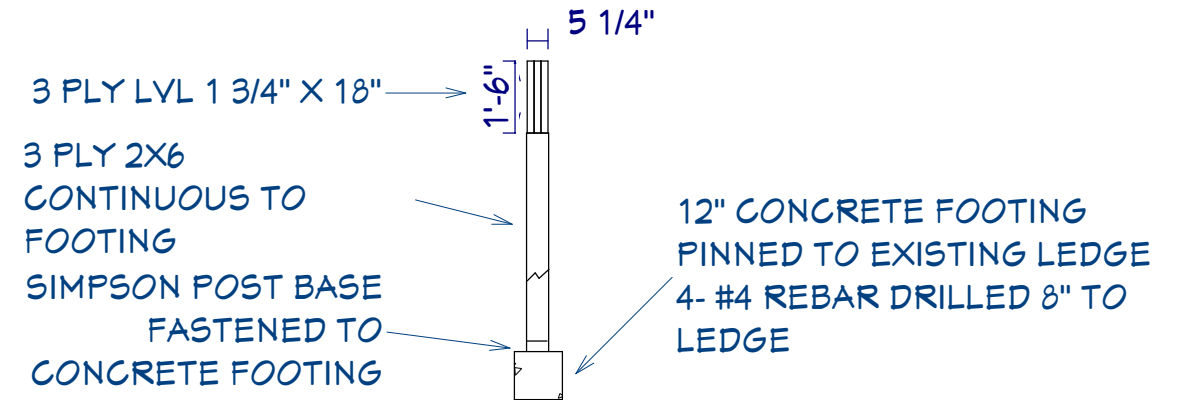

| NO. | DESCRIPTION | BY | DATE |
|-----|-------------|----|------|
| | | | |
| | | | |
| | | | |
| | | | |

SHEET TITLE

2-4 Oak Street Peaks Island
Maine 04108

DRAWINGS PROVIDED BY:
Mctigue Construction LLC

DATE:
8/30/2015

SCALE:

SHEET:

A-10