




NORTH ELEVATION

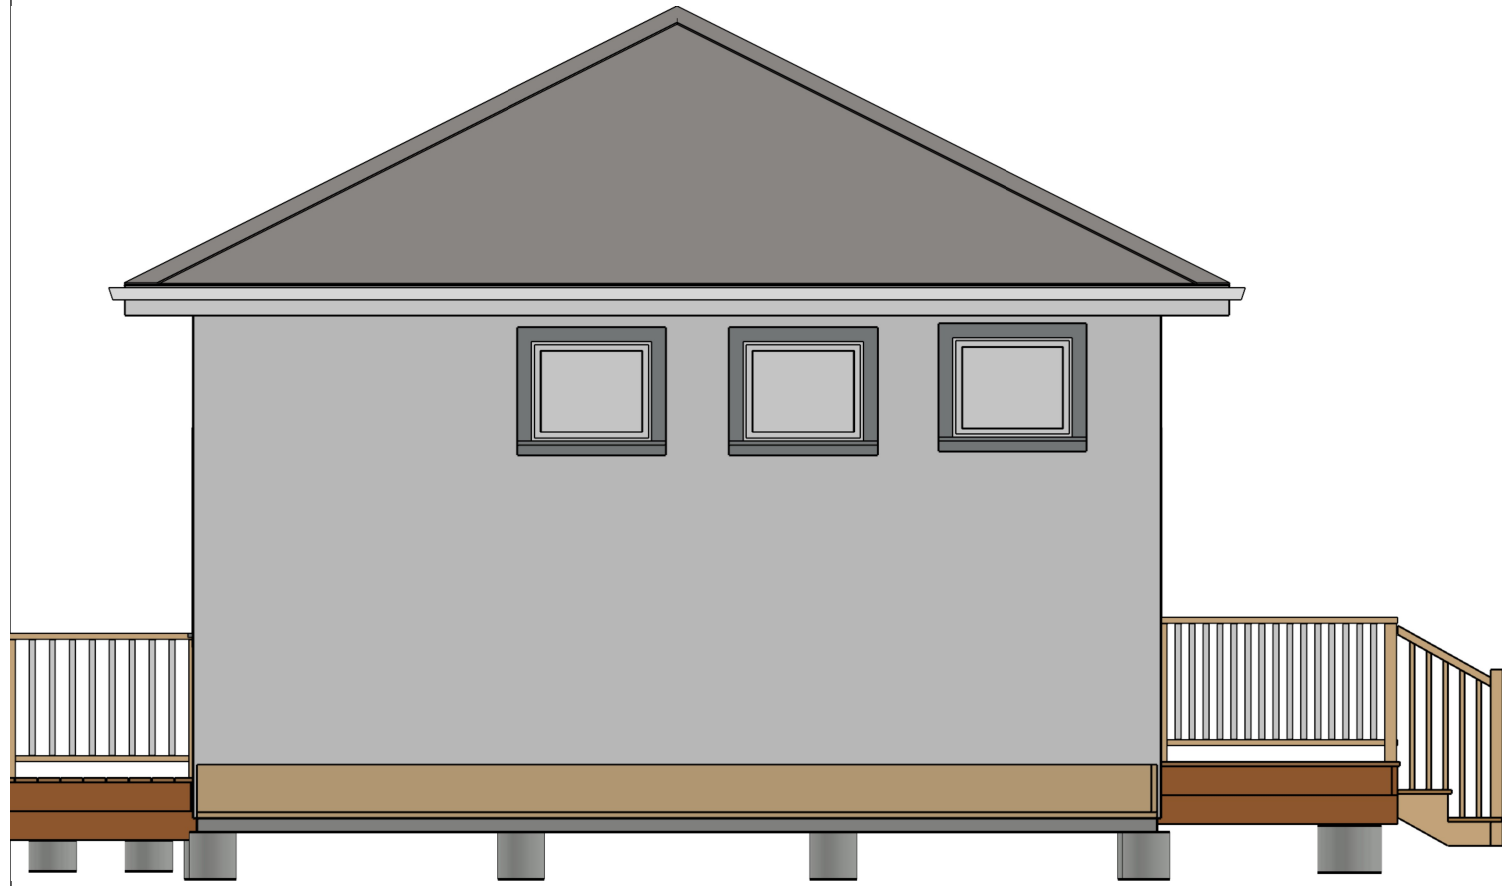


WEST ELEVATION

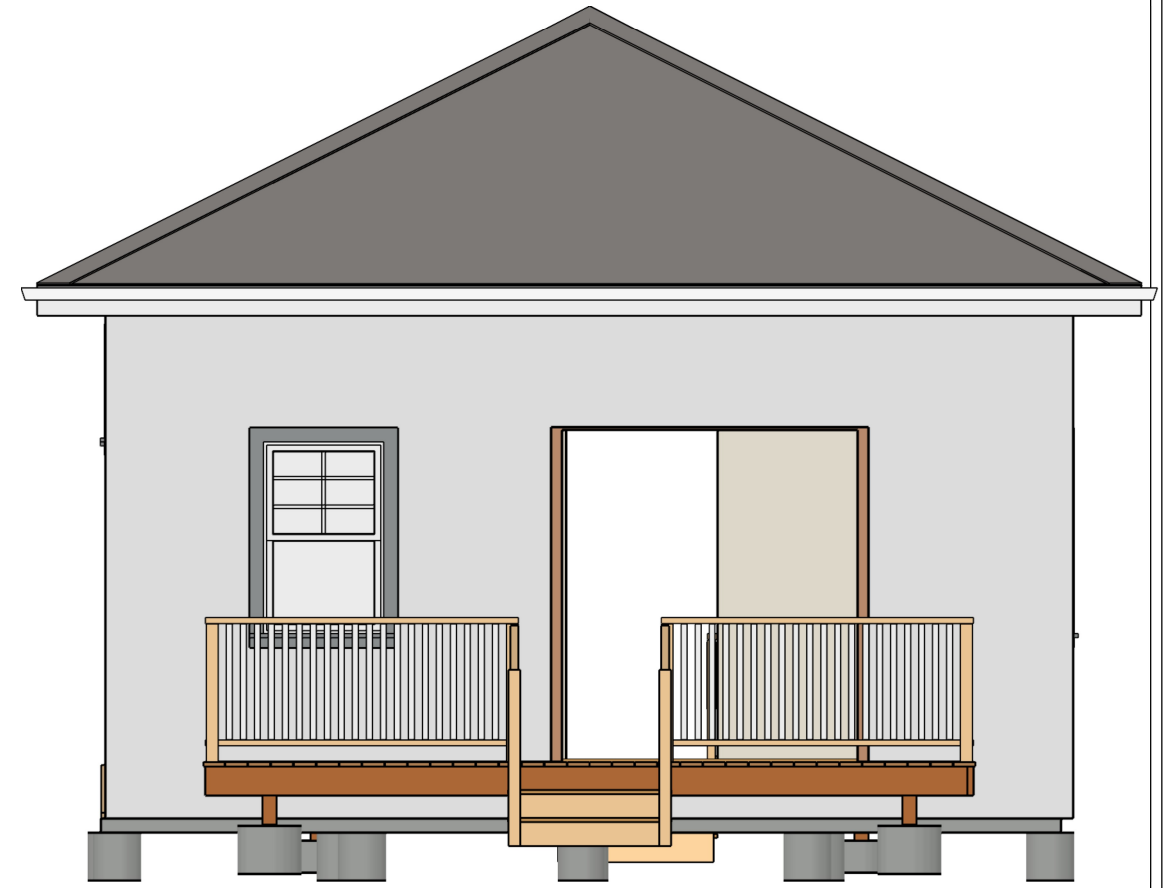

EAST ELEVATION

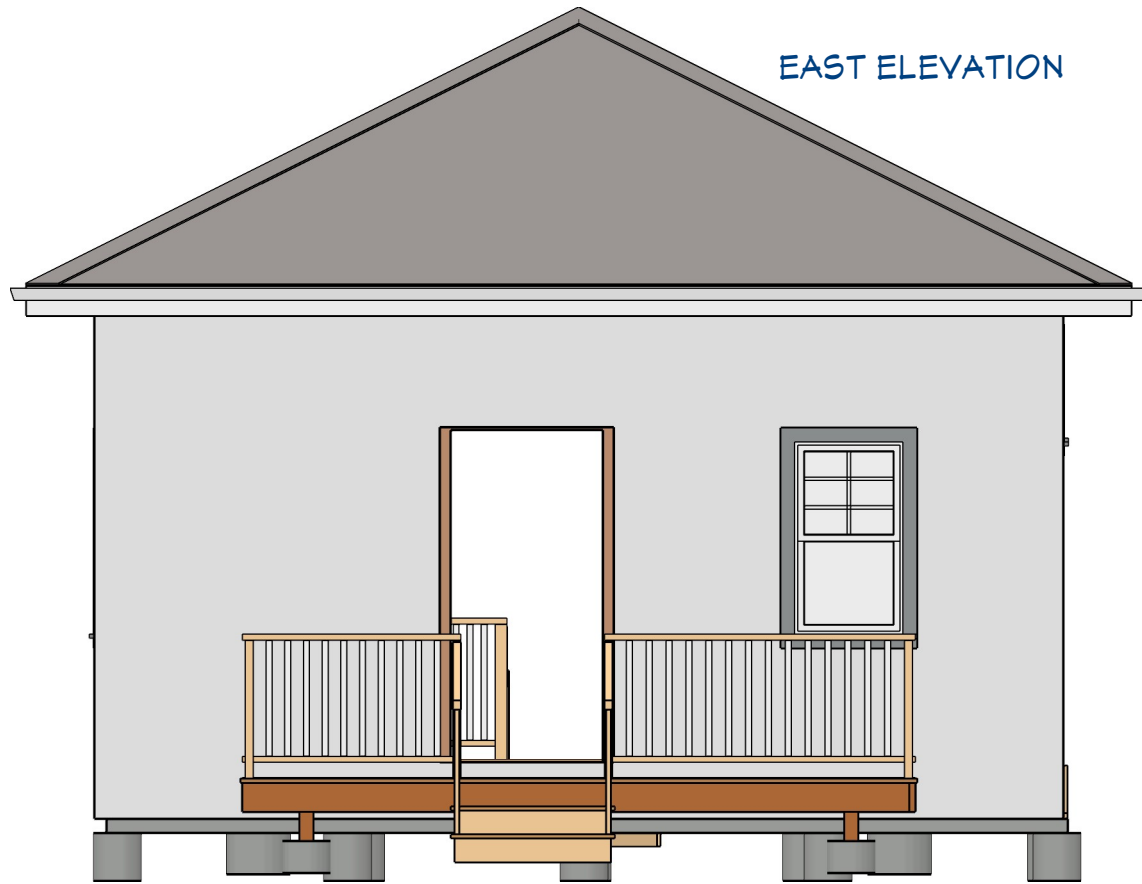

SOUTH ELEVATION

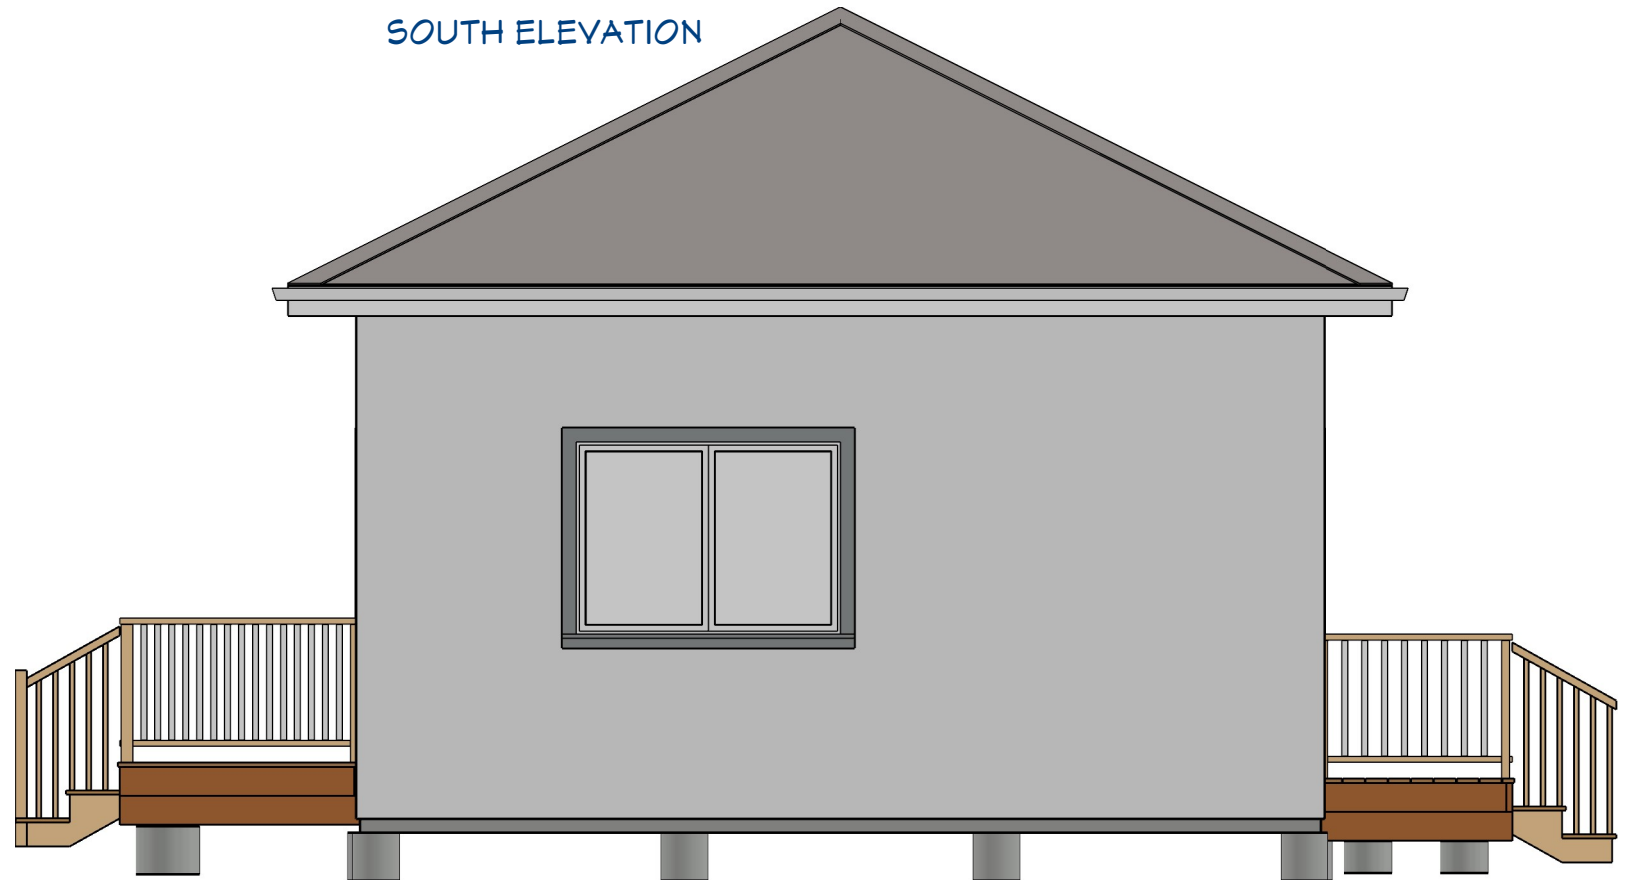

REVISION TABLE	
NUMBER	DATE

REBUILD BUNK HOUSE

CLIENT: KEVIN CARTER
24 OAK STREET PEAKS ISLAND ME

DRAWINGS PROVIDED BY:
MCTIGUE CONSTRUCTION

DATE:

2/22/2017

SCALE:

SHEET:

P-3