


EXISTING BUNK HOUSE

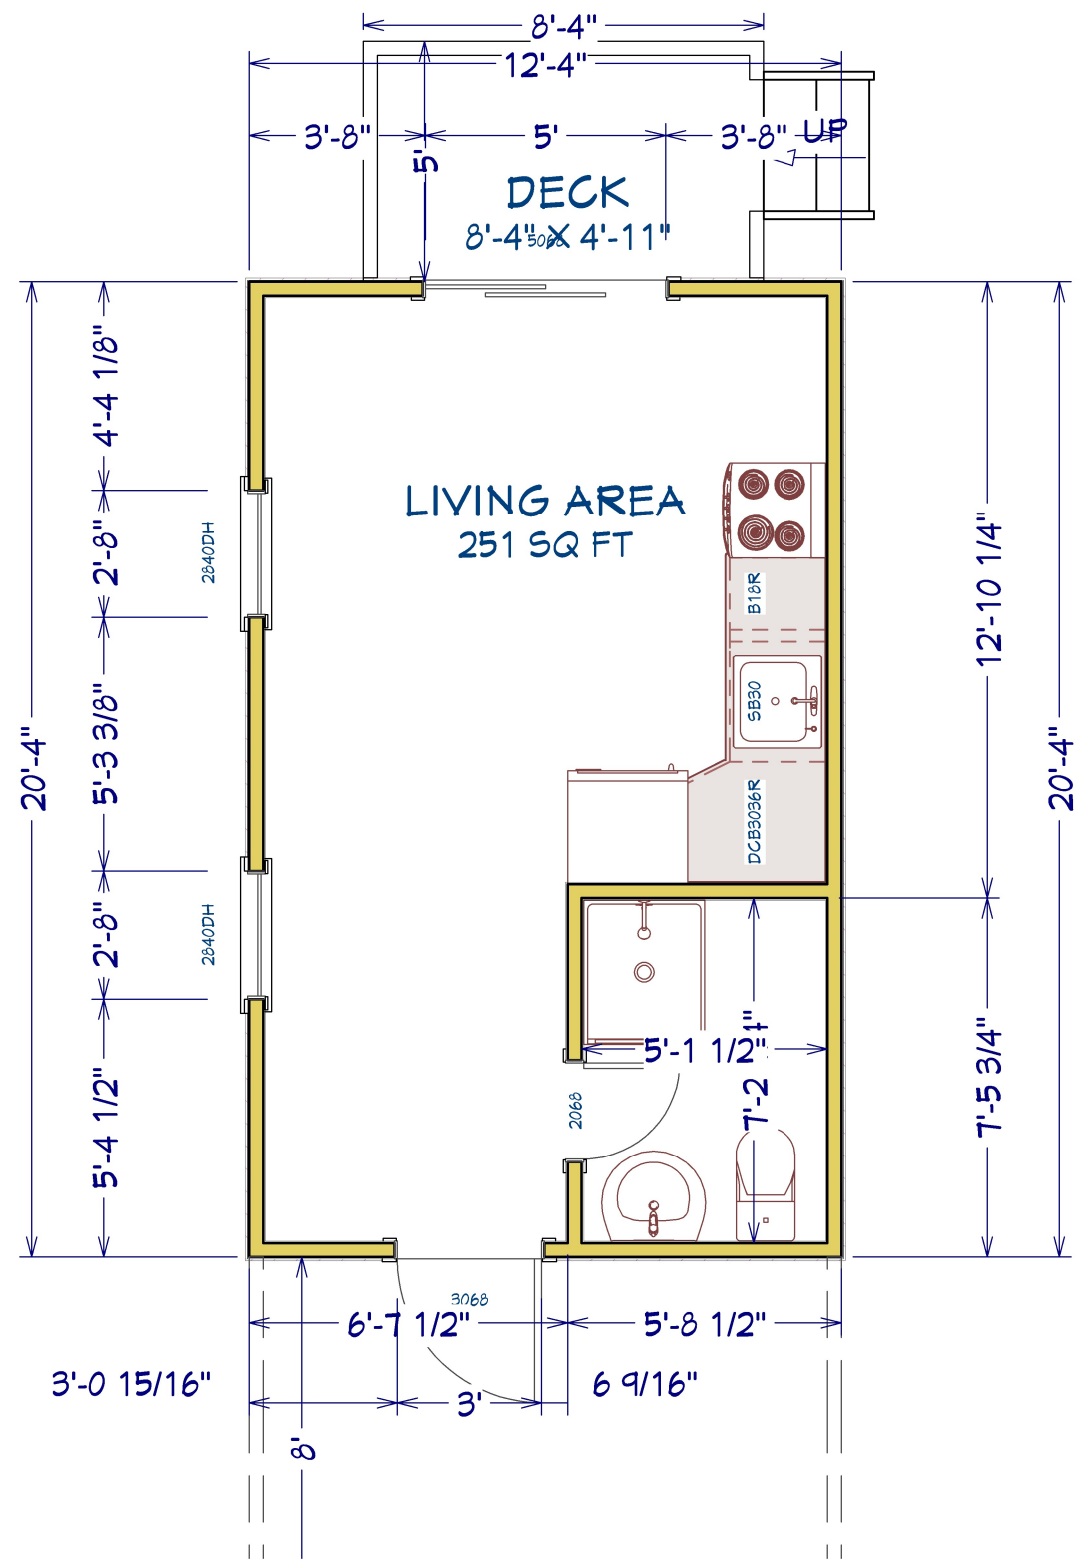

EXISTING FLOOR LAYOUT



REVISION TABLE	
NUMBER	DATE

REBUILD BUNK HOUSE

CLIENT: KEVIN CARTER
2-4 OAK STREET PEAKS ISLAND ME

DRAWINGS PROVIDED BY:
MCTIGUE CONSTRUCTION

DATE:
2/22/2017

SCALE:

SHEET:
P-2