


FIRST FLOOR DECK FRAMING

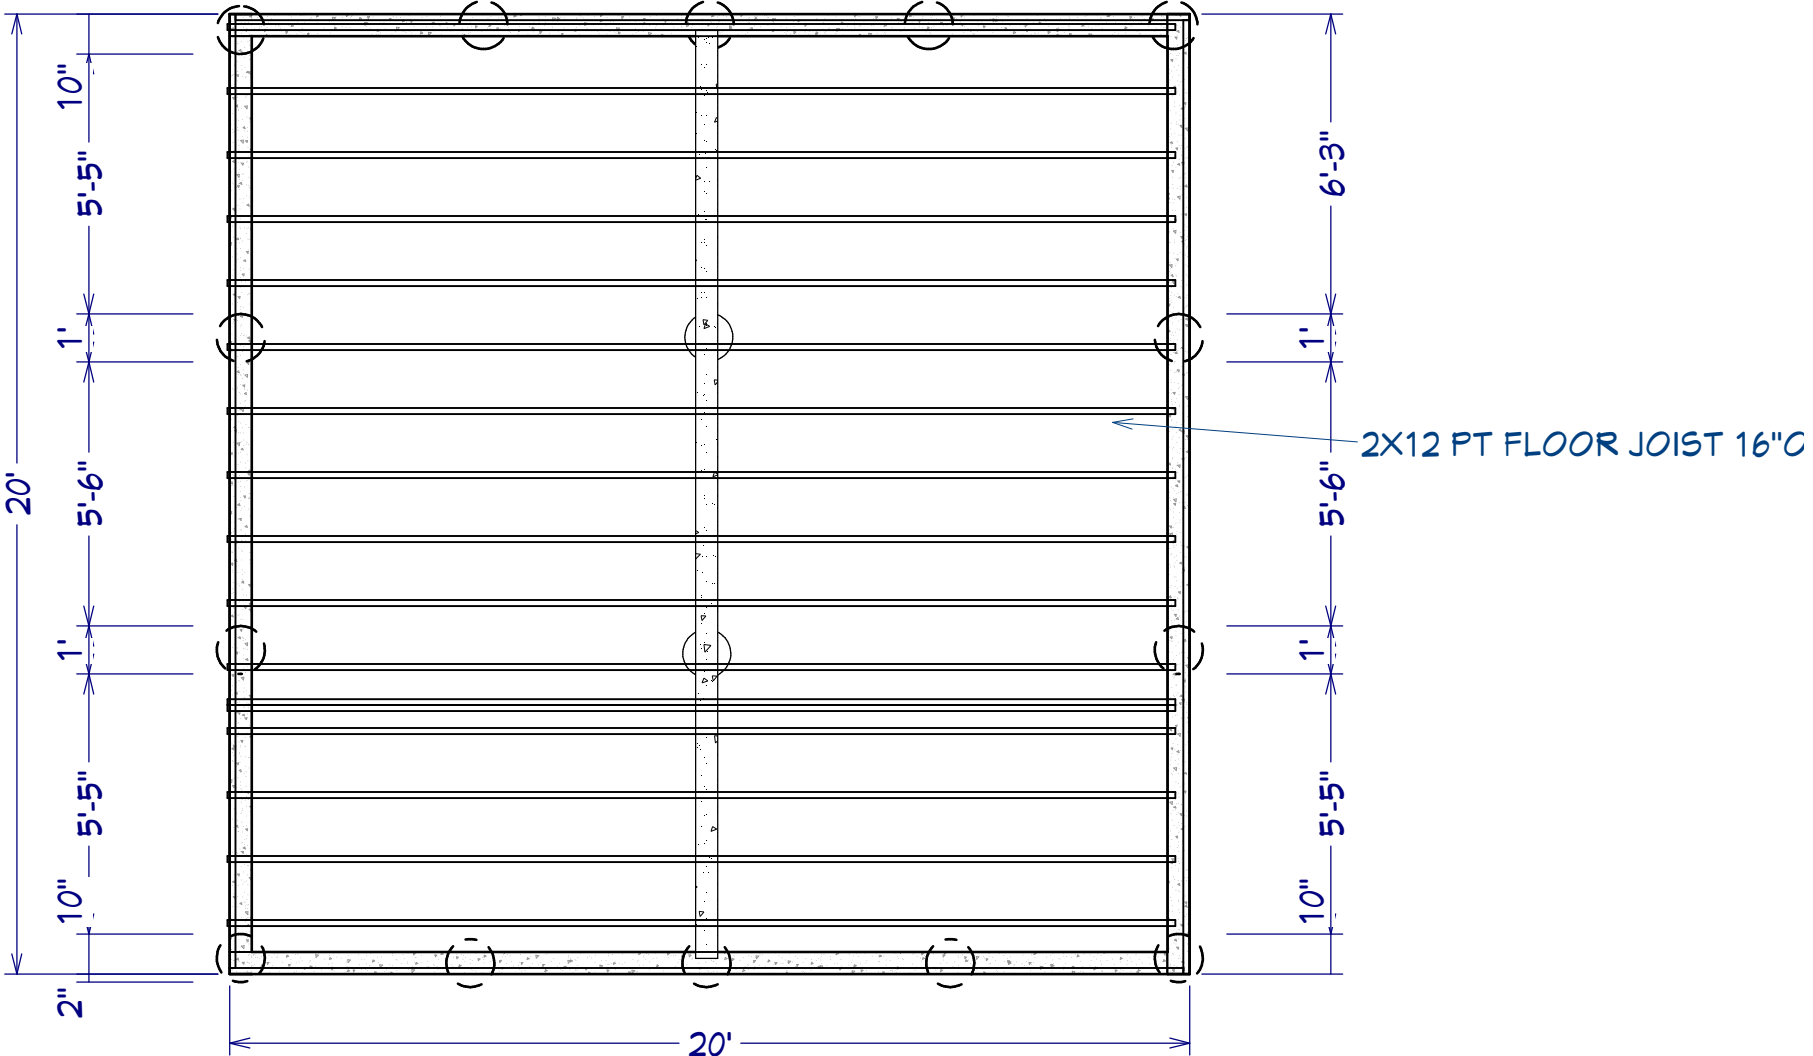

NUMBER	DATE	REVISION TABLE	REVISOR	DESCRIPTION

REBUILD BUNK HOUSE

CLIENT: KEVIN CARTER
24 OAK STREET PEAKS ISLAND ME

DRAWINGS PROVIDED BY:
MCTIGUE CONSTRUCTION

DATE:
2/22/2017

SCALE:

SHEET: