


EXISTING BUNK HOUSE



EXISTING FLOOR LAYOUT

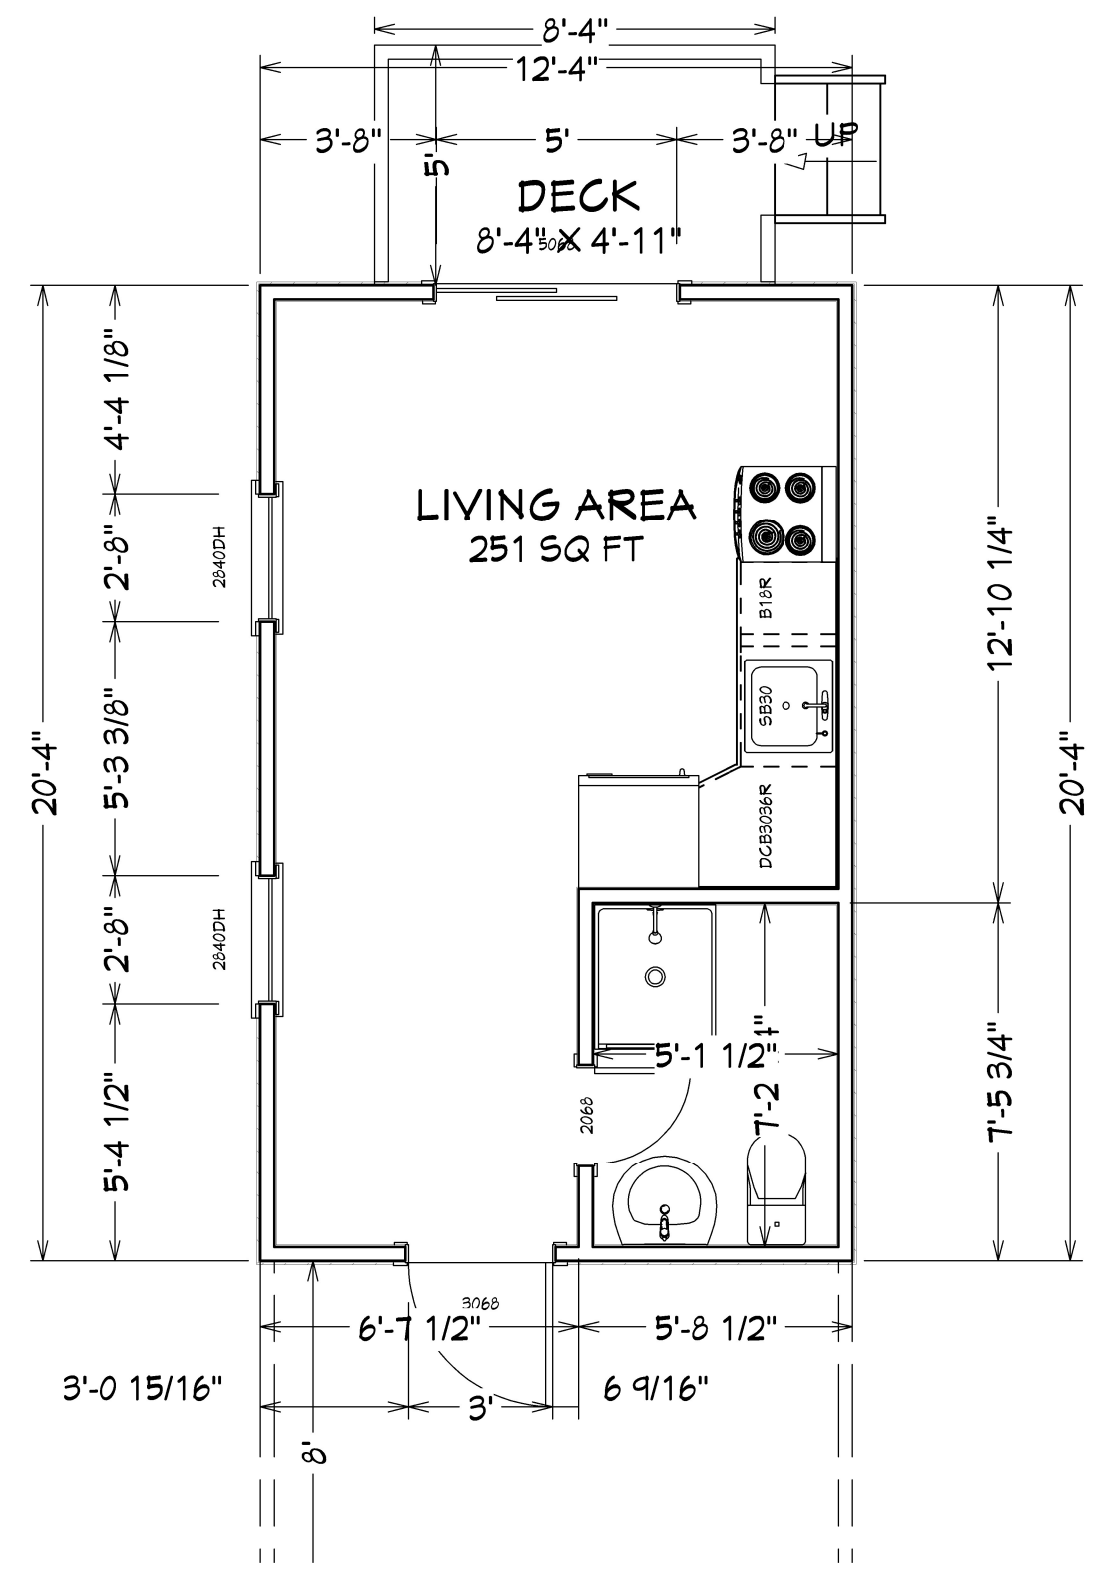

REVISION TABLE	REVISED BY	DESCRIPTION
NUMBER	DATE	

REBUILD BUNK HOUSE

CLIENT: KEVIN CARTER
2-4 OAK STREET PEAKS ISLAND ME

DRAWINGS PROVIDED BY:
MCTIGUE CONSTRUCTION

DATE:

5/7/2017

SCALE:

SHEET:

P-2