


FIRST FLOOR FRAMING

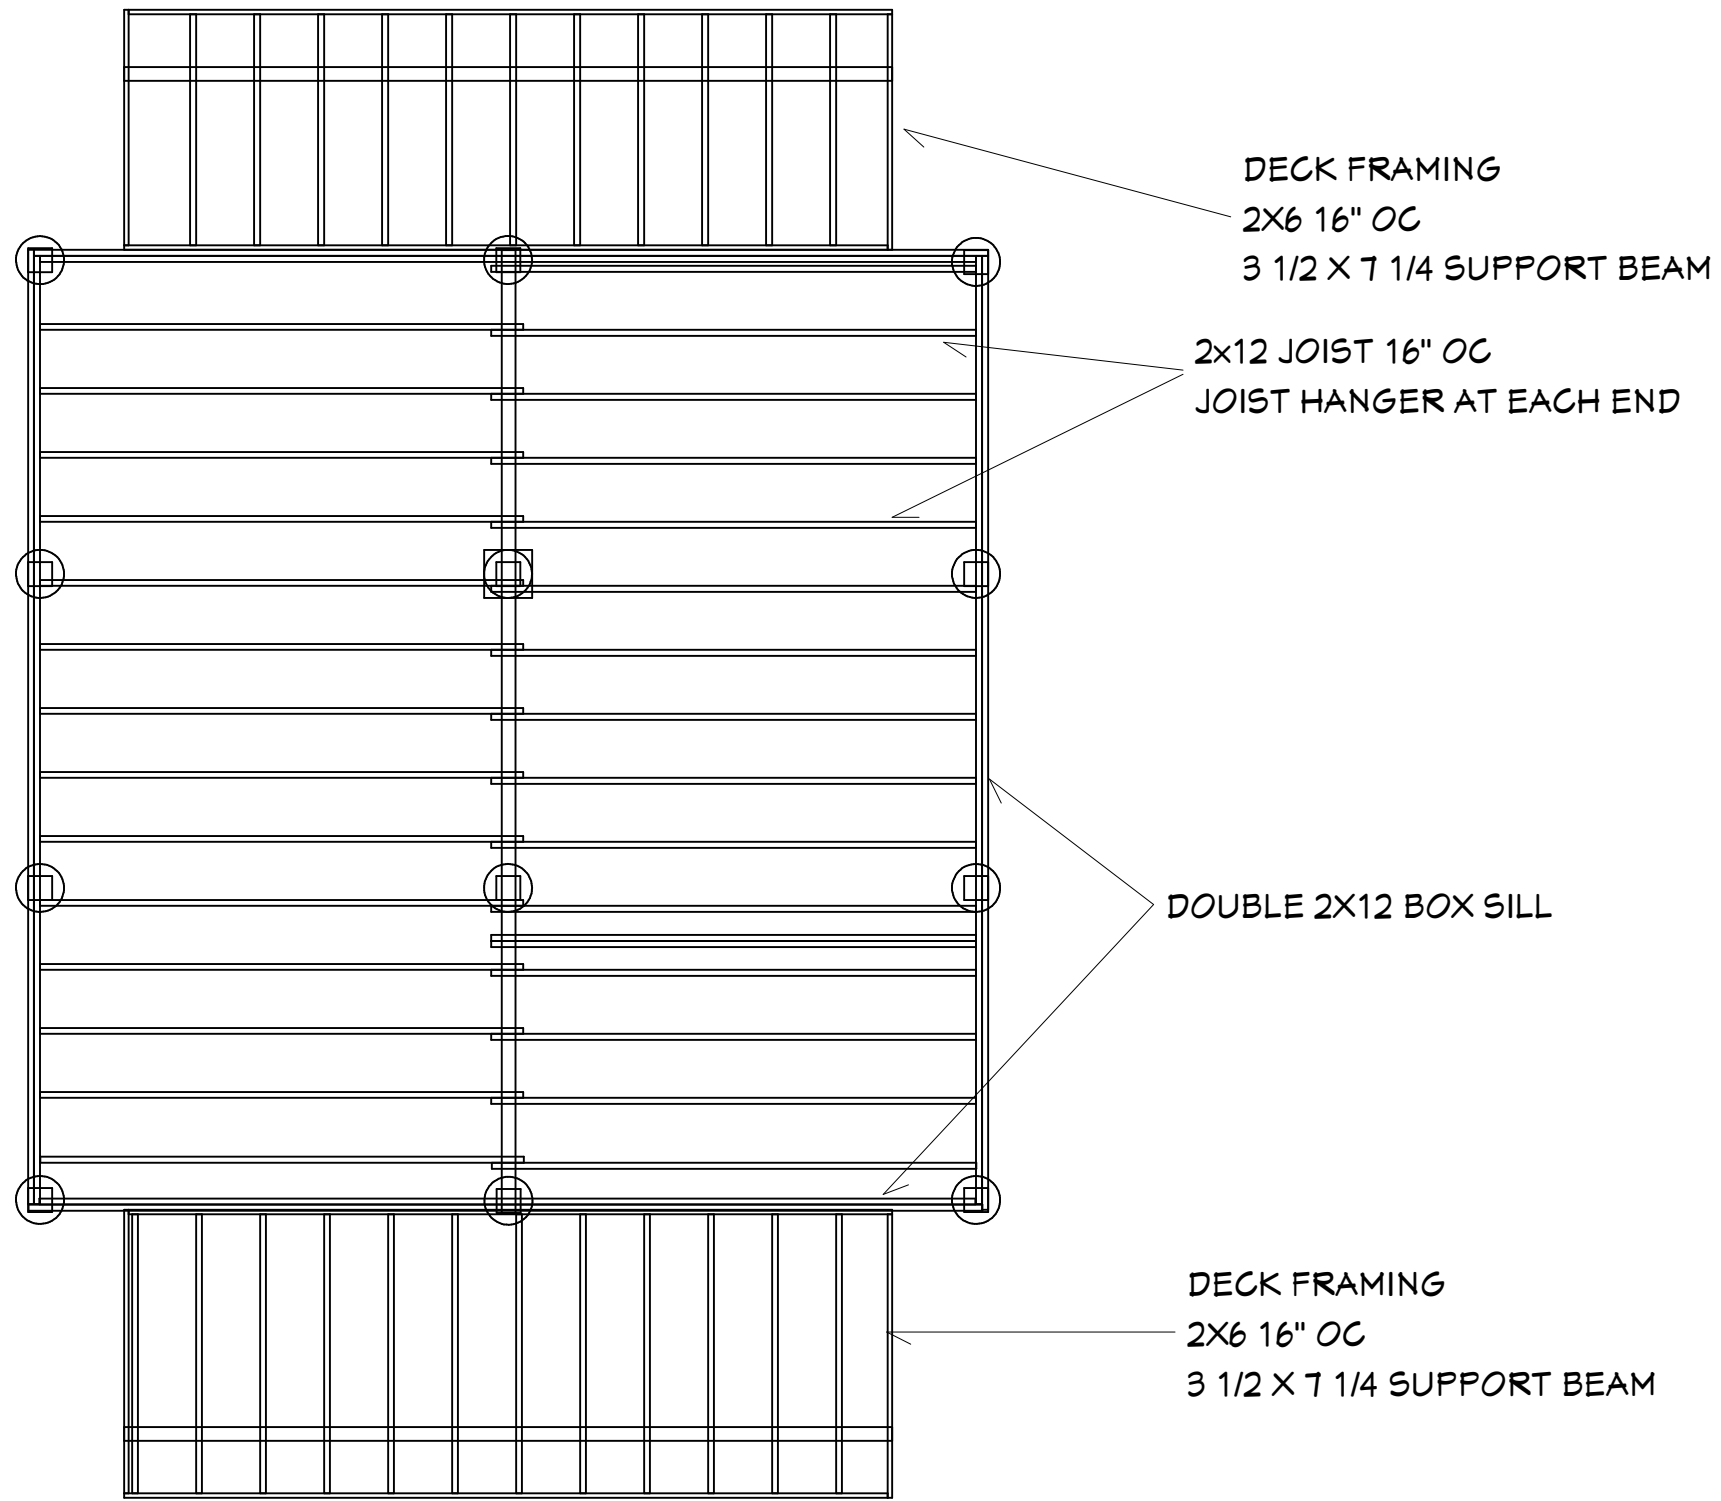

DECK FRAMING
2X6 16" OC
3 1/2 X 7 1/4 SUPPORT BEAM

2X12 JOIST 16" OC
JOIST HANGER AT EACH END

DOUBLE 2X12 BOX SILL

DECK FRAMING
2X6 16" OC
3 1/2 X 7 1/4 SUPPORT BEAM

REVISION TABLE	NUMBER	DATE	REVISED BY	DESCRIPTION

REBUILD BUNK HOUSE

CLIENT: KEVIN CARTER
2-4 OAK STREET PEAKS ISLAND ME

DRAWINGS PROVIDED BY:
MCTIGUE CONSTRUCTION

DATE:

5/7/2017

SCALE:

SHEET: