



CONCRETE PIER LAYOUT
1ST FLOOR FRAMING

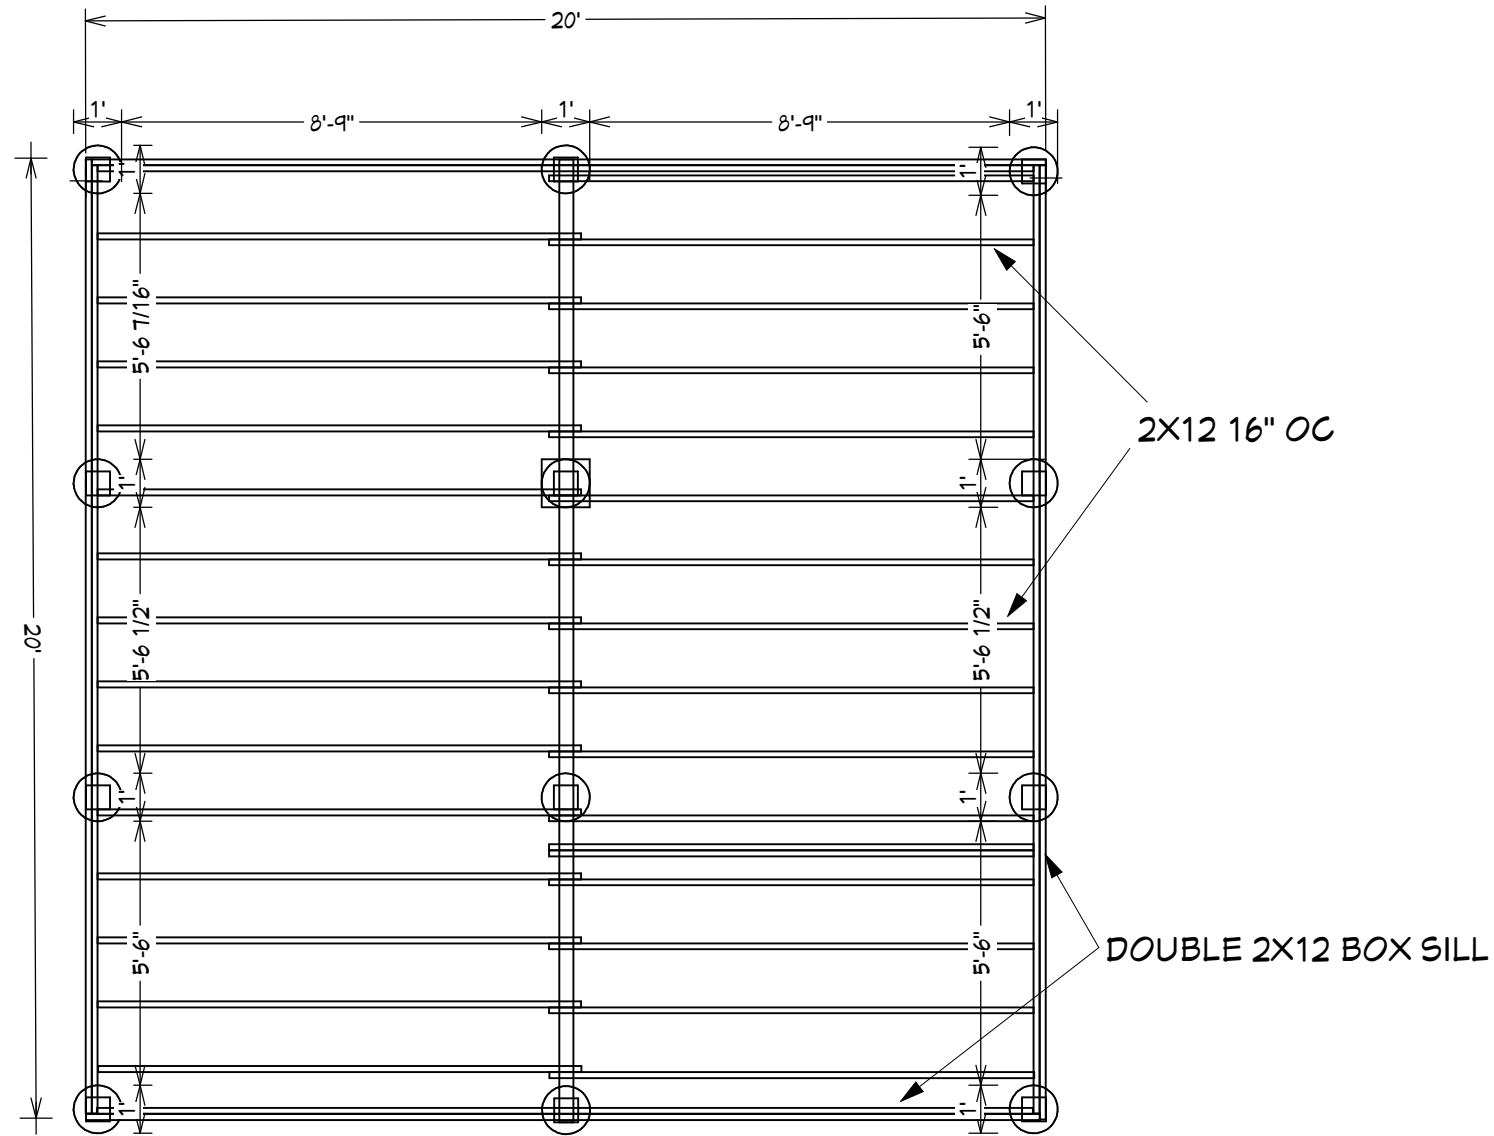

FIRST FLOOR LAYOUT

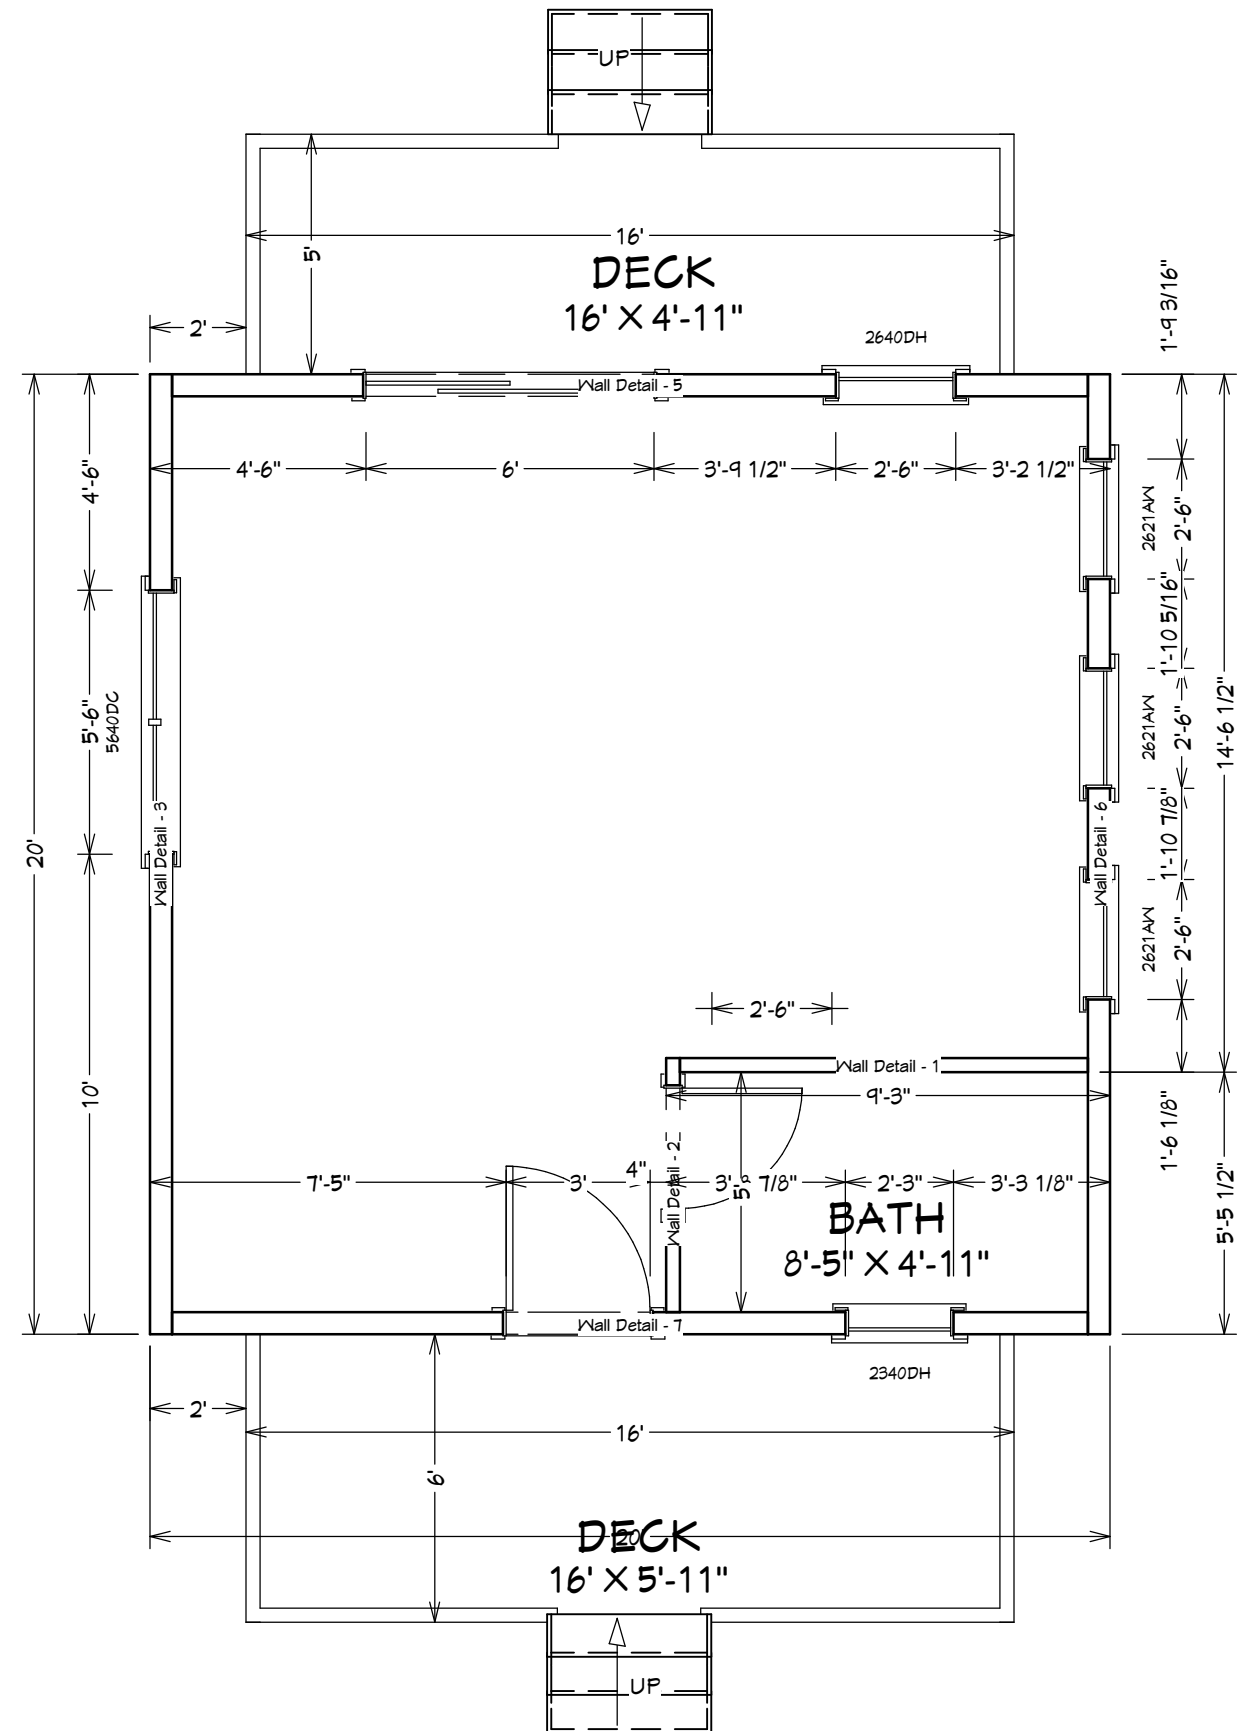

REVISION TABLE			
NUMBER	DATE	REVISION BY	DESCRIPTION

CLIENT: KEVIN CARTER
2-4 OAK STREET PEAKS ISLAND ME
REBUILD BUNK HOUSE

DRAWINGS PROVIDED BY:
MCTIGUE CONSTRUCTION

DATE:
5/7/2017
SCALE:
SHEET:
P-4