



ROOF FRAMING

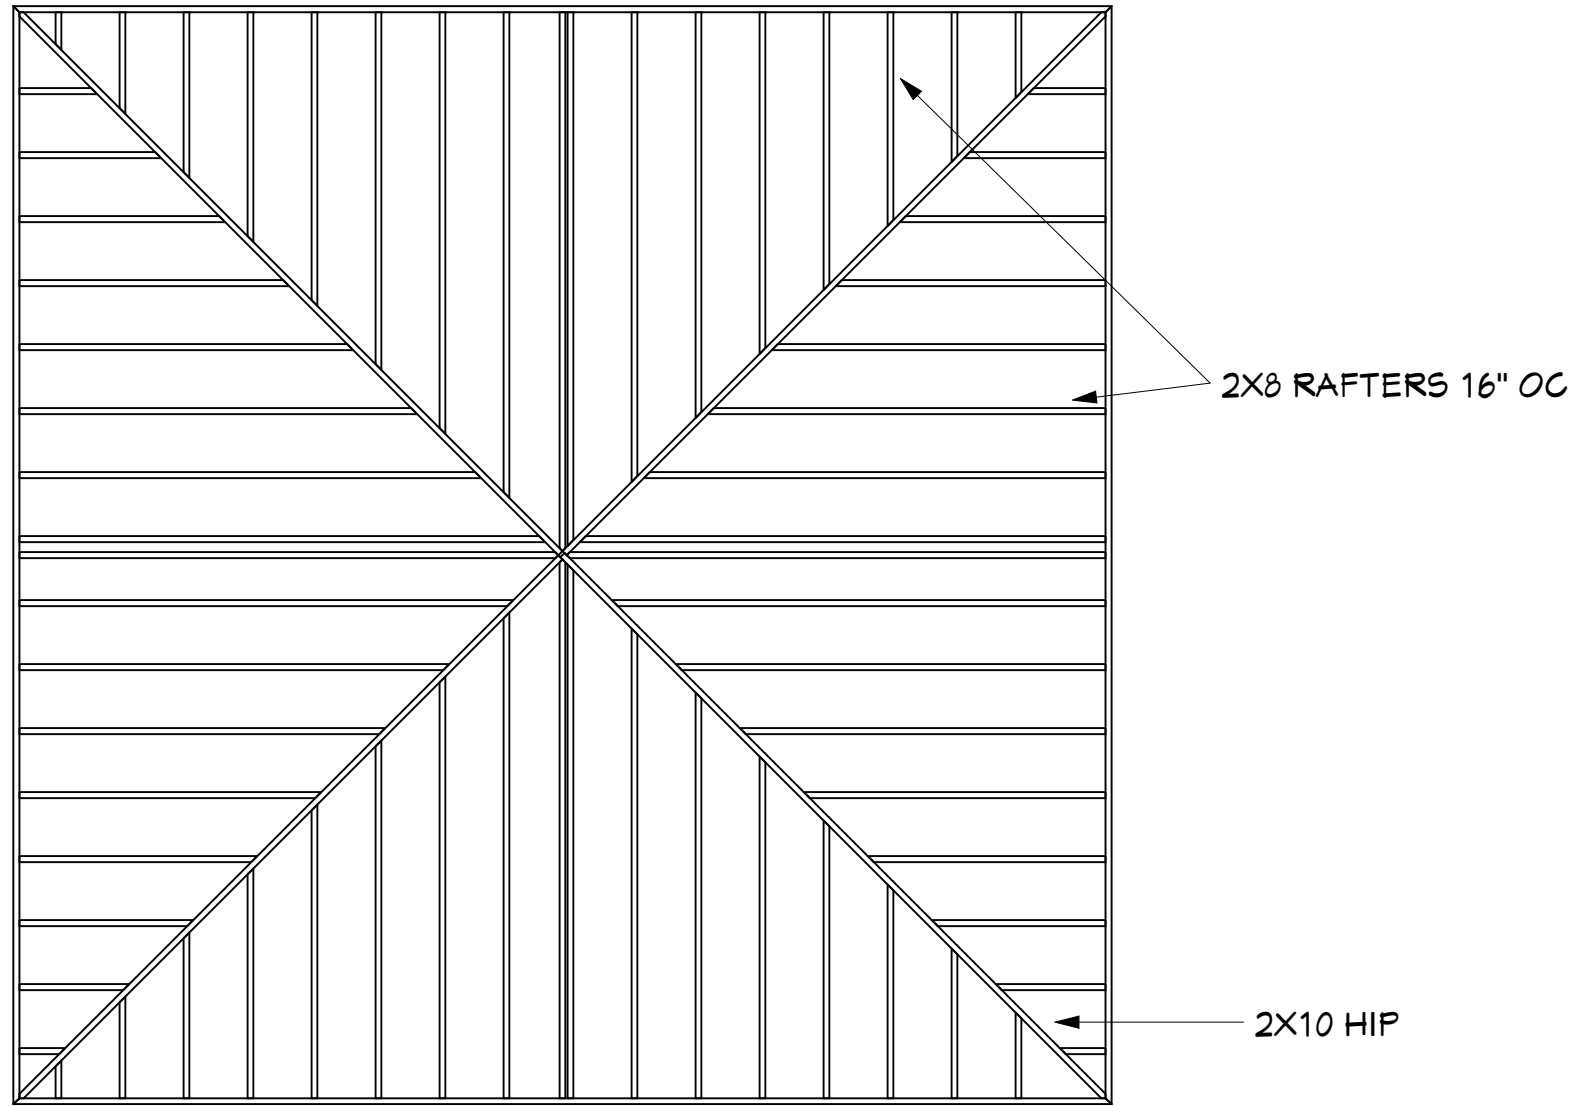

CEILING JOIST

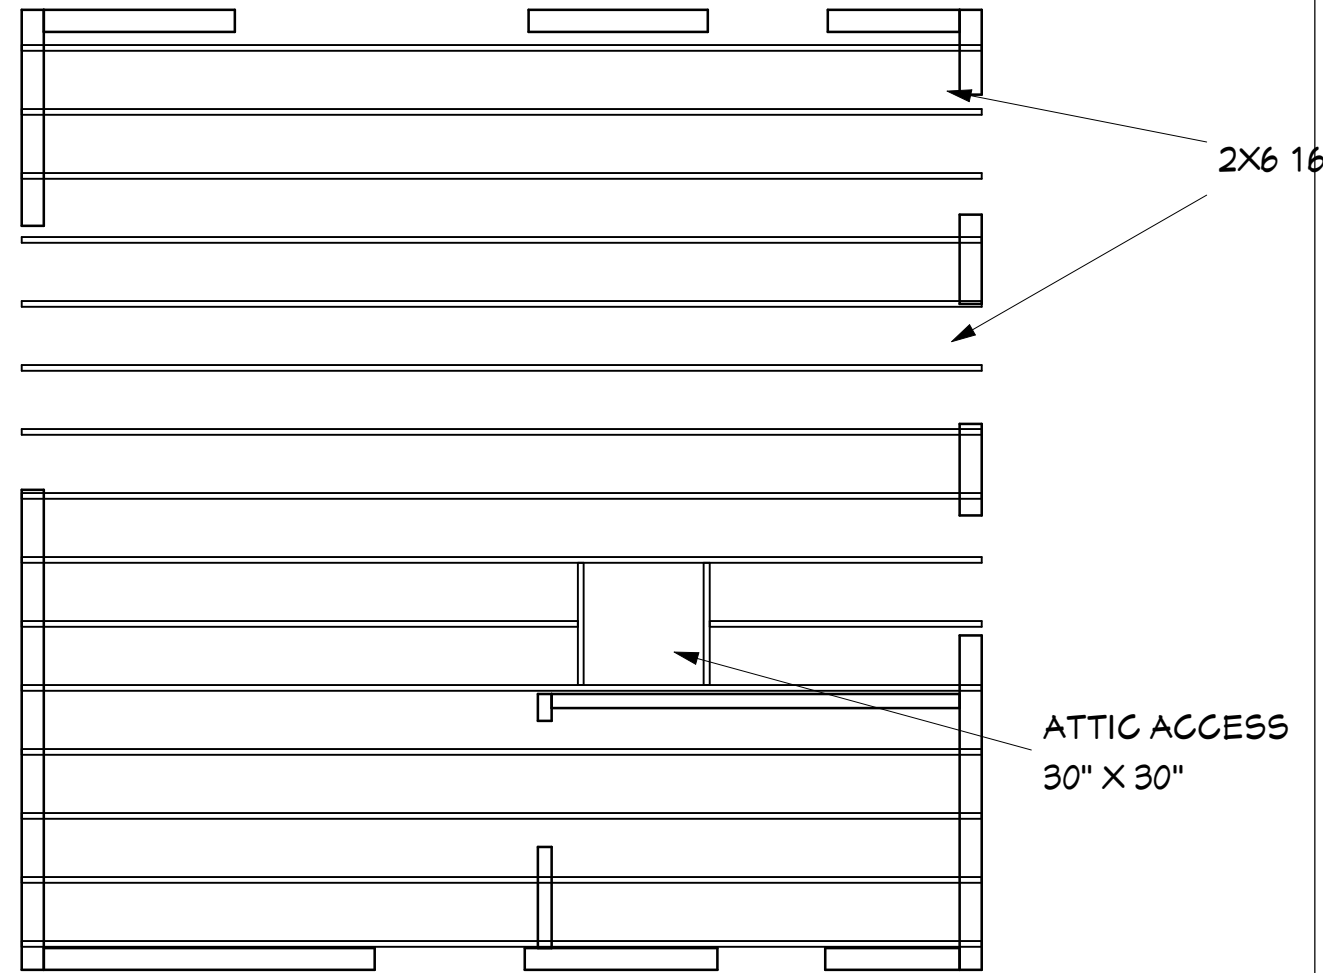

REVISION TABLE	NUMBER	DATE	REVISED BY	DESCRIPTION

REBUILD BUNK HOUSE

CLIENT: KEVIN CARTER  
2-4 OAK STREET PEAKS ISLAND ME

DRAWINGS PROVIDED BY:  
MCTIGUE CONSTRUCTION

DATE:

5/7/2017

SCALE:

SHEET: