



ROOF FRAMING

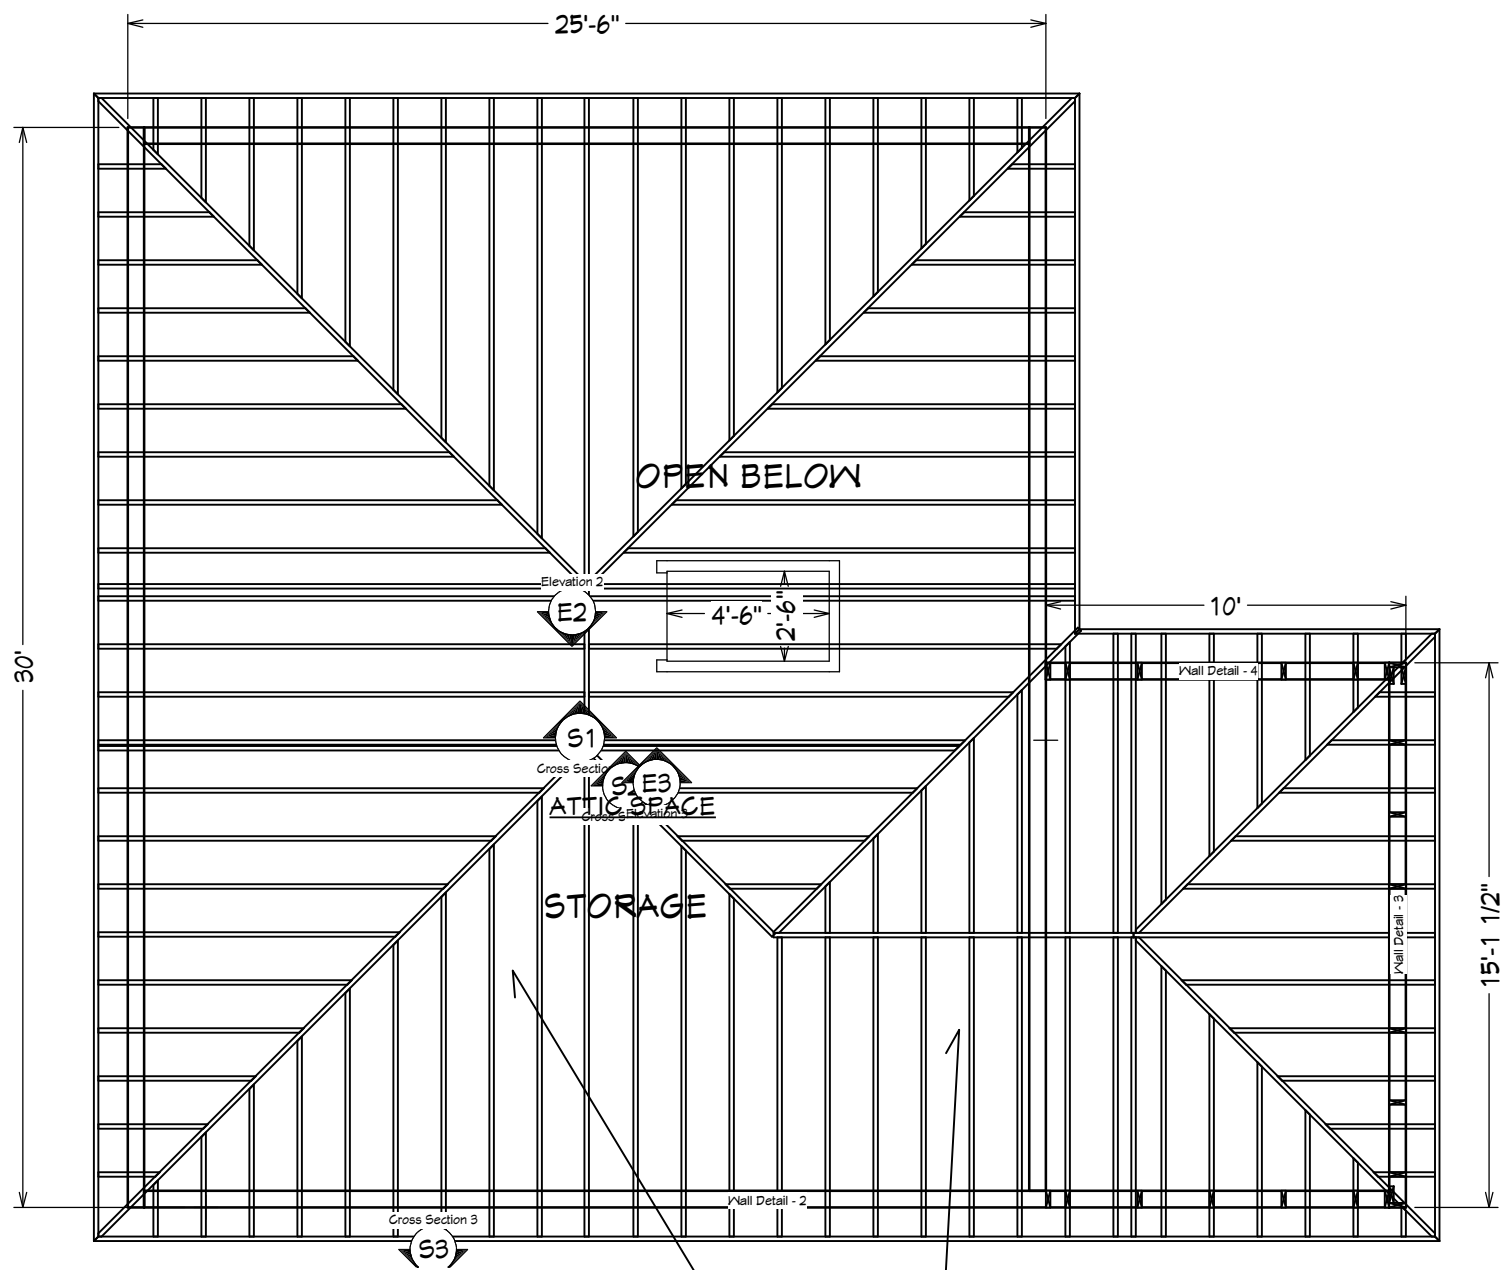

2X10 RAFTERS 16"OC

FOUNDATION PIER / FOOTING LAYOUT

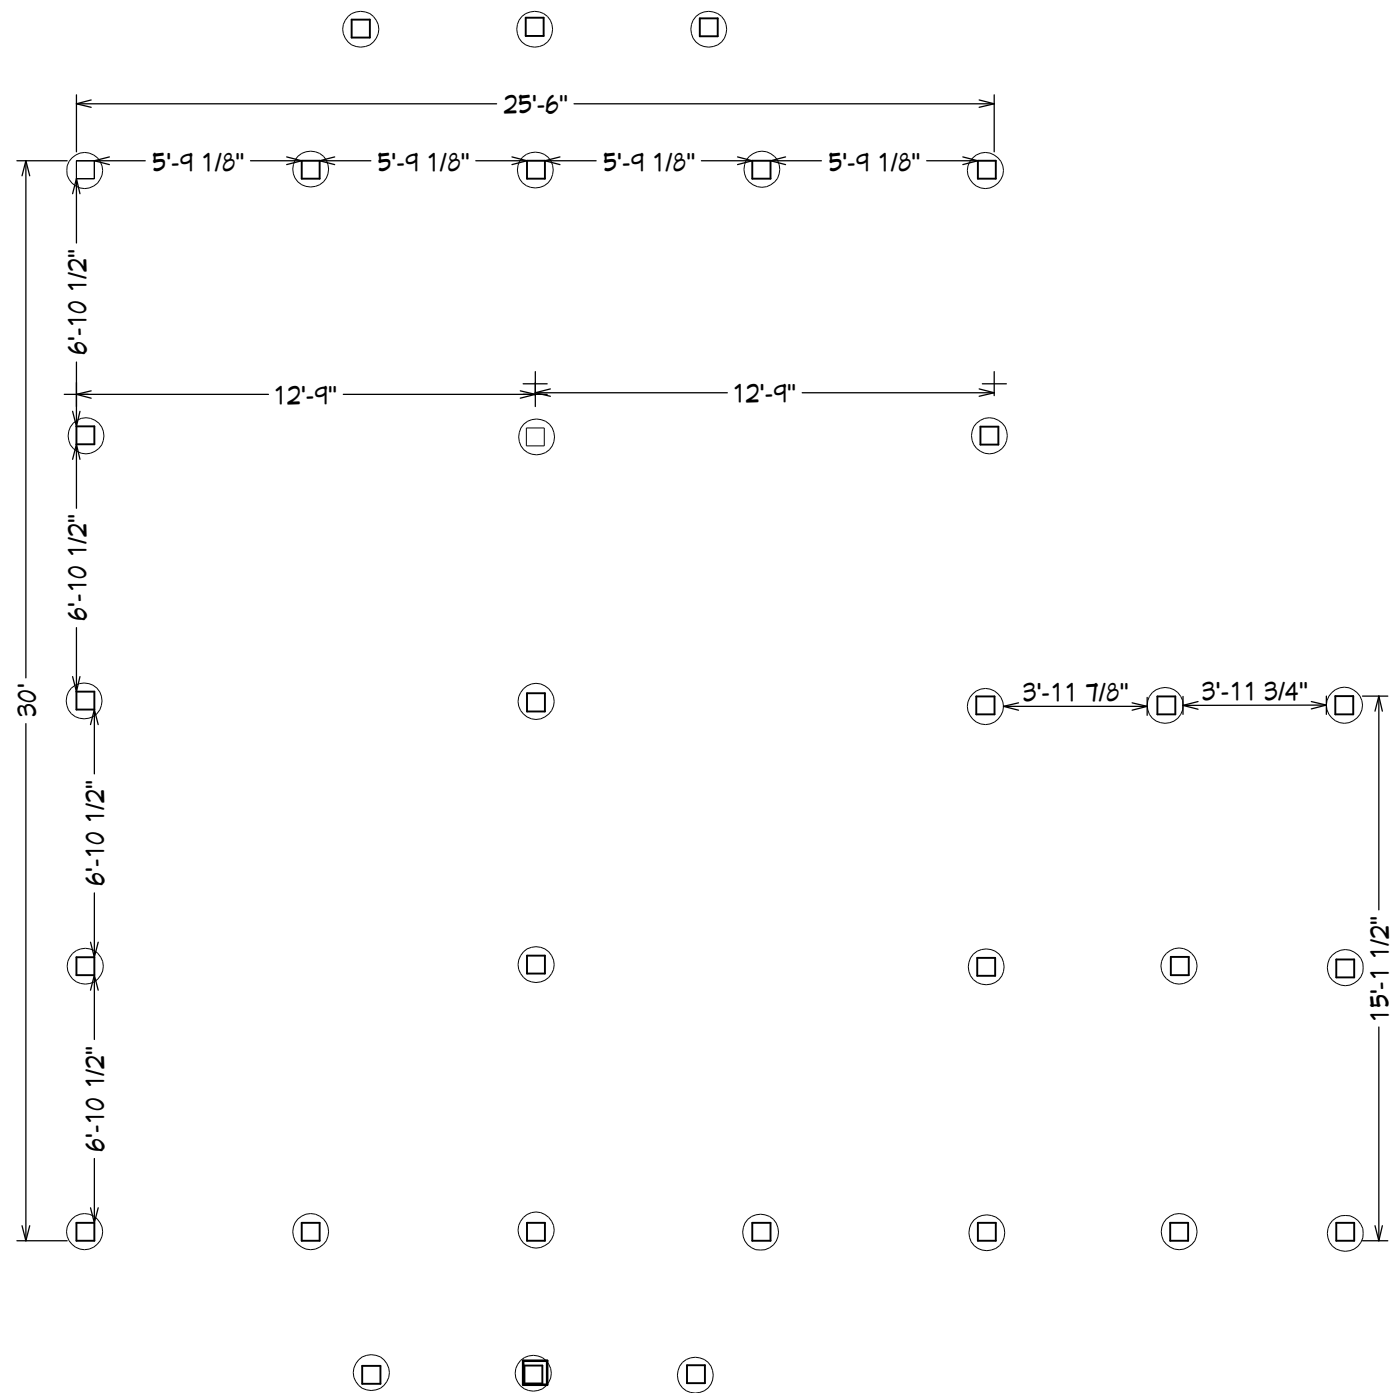

NO.	DESCRIPTION	BY	DATE

REBUILD BUNK HOUSE
REVISIONS

CLIENT:
KECIN CARTER
2-4 OAK STREET

DRAWINGS PROVIDED BY:
MCTIGUE
CONSTRUCTION

DATE:

10/12/2017

SCALE:

3/16

SHEET:

A-6