


CROSS SECTION

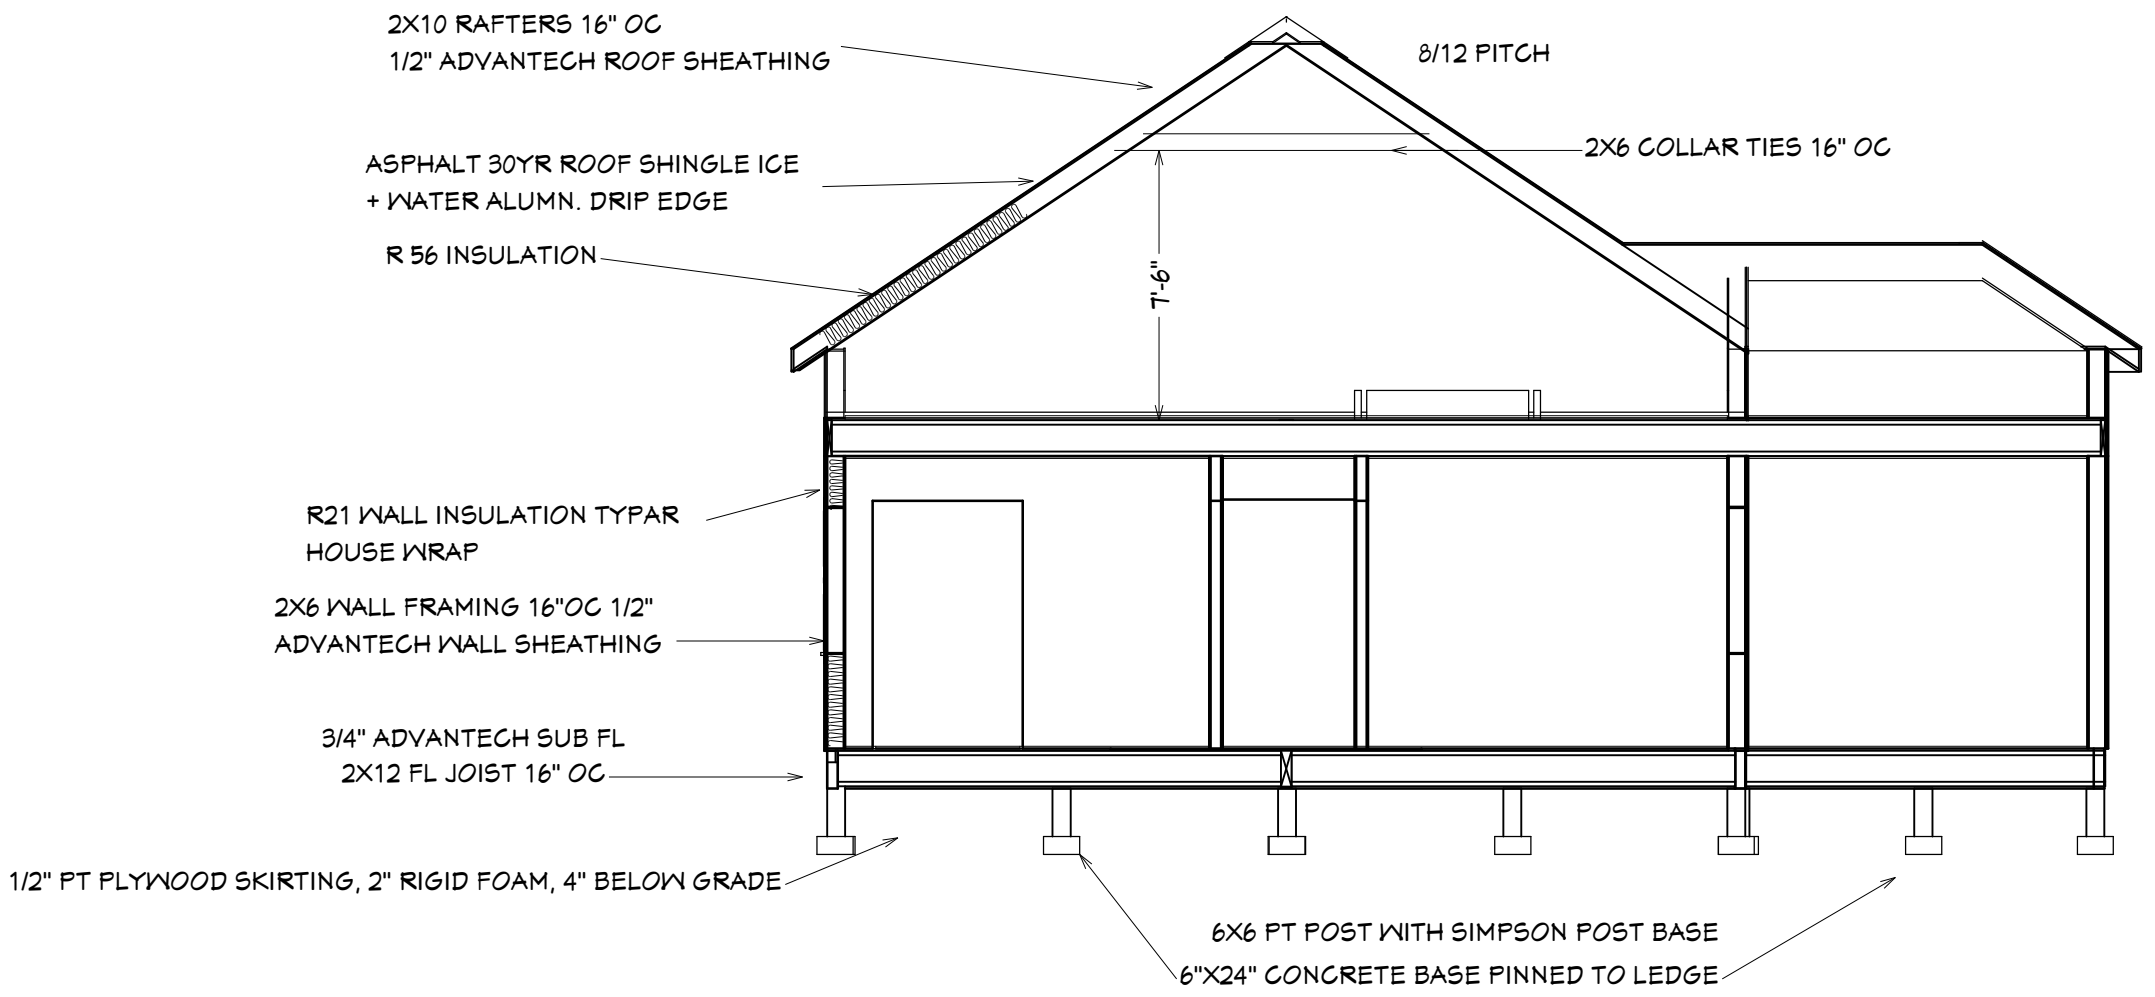

| NO. | DESCRIPTION | BY | DATE |
|-----|-------------|----|------|
| | | | |
| | | | |
| | | | |
| | | | |
| | | | |
| | | | |
| | | | |
| | | | |
| | | | |
| | | | |

REBUILD BUNK HOUSE
REVISIONS

CLIENT:
KECIN CARTER
2-4 OAK STREET

DRAWINGS PROVIDED BY:
MCTIGUE
CONSTRUCTION

DATE:

10/12/2017

SCALE:

3/16

SHEET:

A-7