


FIRST FLOOR FRAMING

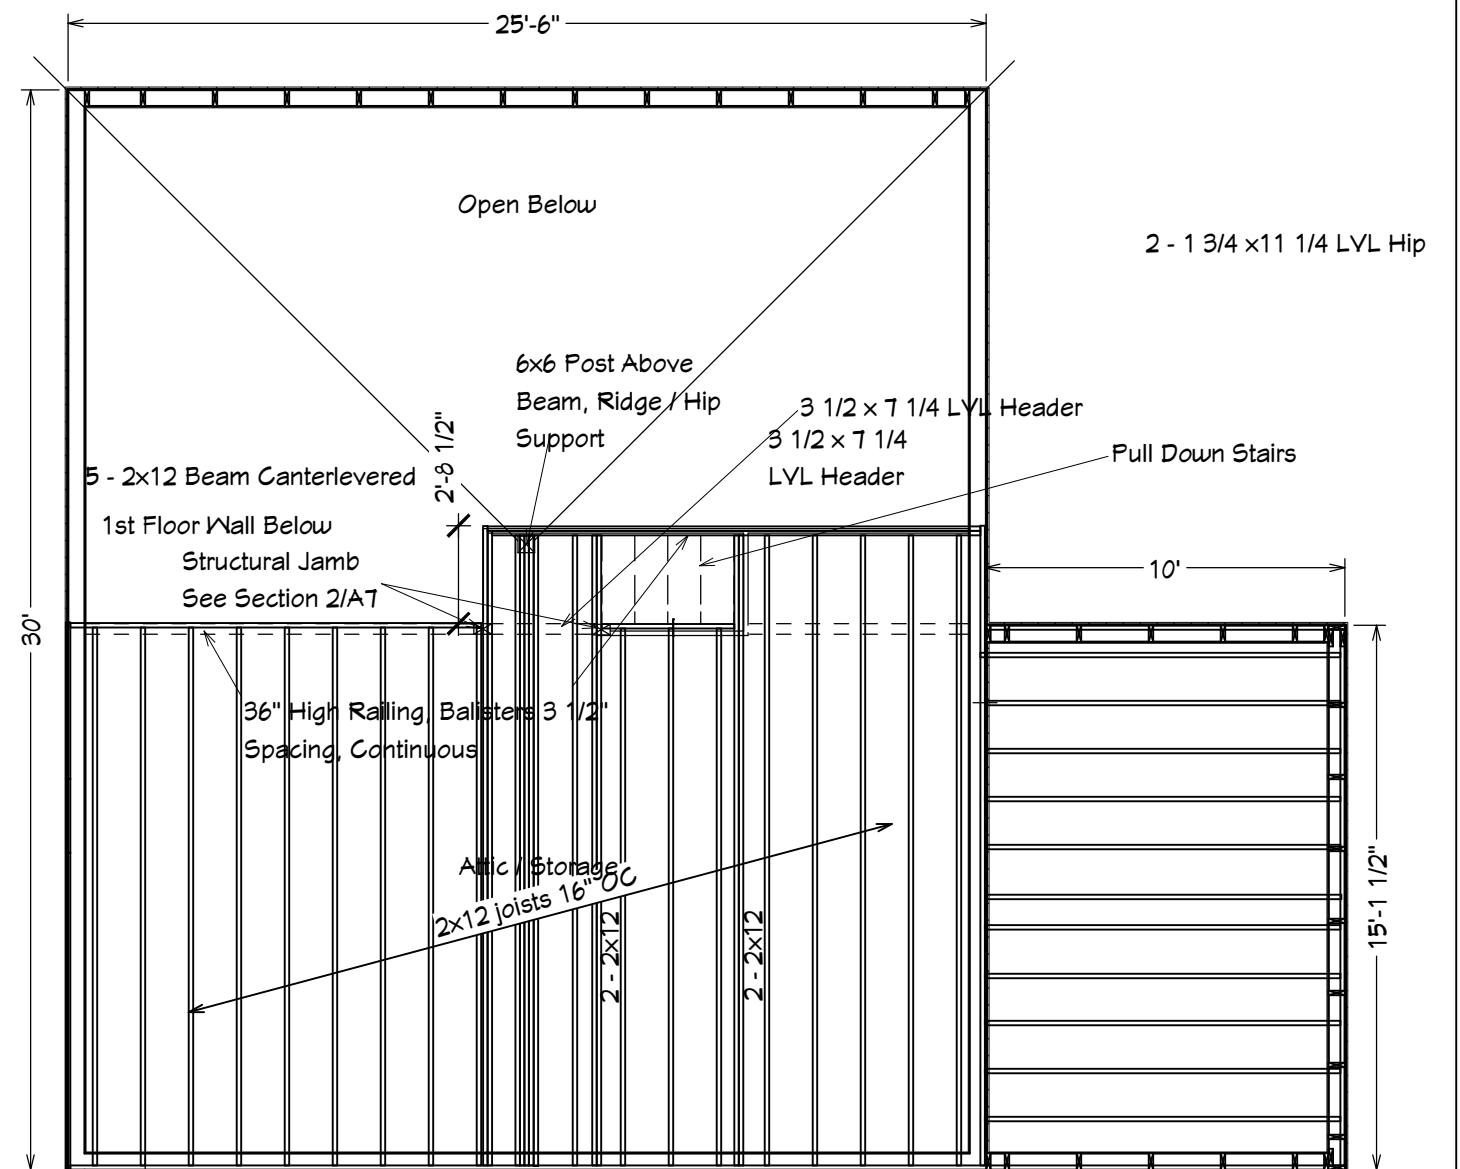

2ND FLOOR FRAMING

NO.	DESCRIPTION	BY	DATE

REBUILD BUNK HOUSE
REVISIONS

CLIENT:
KEVIN CARTER
2-4 OAK STREET

DRAWINGS PROVIDED BY:
MCTIGUE
CONSTRUCTION

DATE:

12/14/2017

SCALE:

3/16

SHEET:

A-4