



See Rafter Tie Detail in Section 2/A7
Similar Around Building
(TYP)

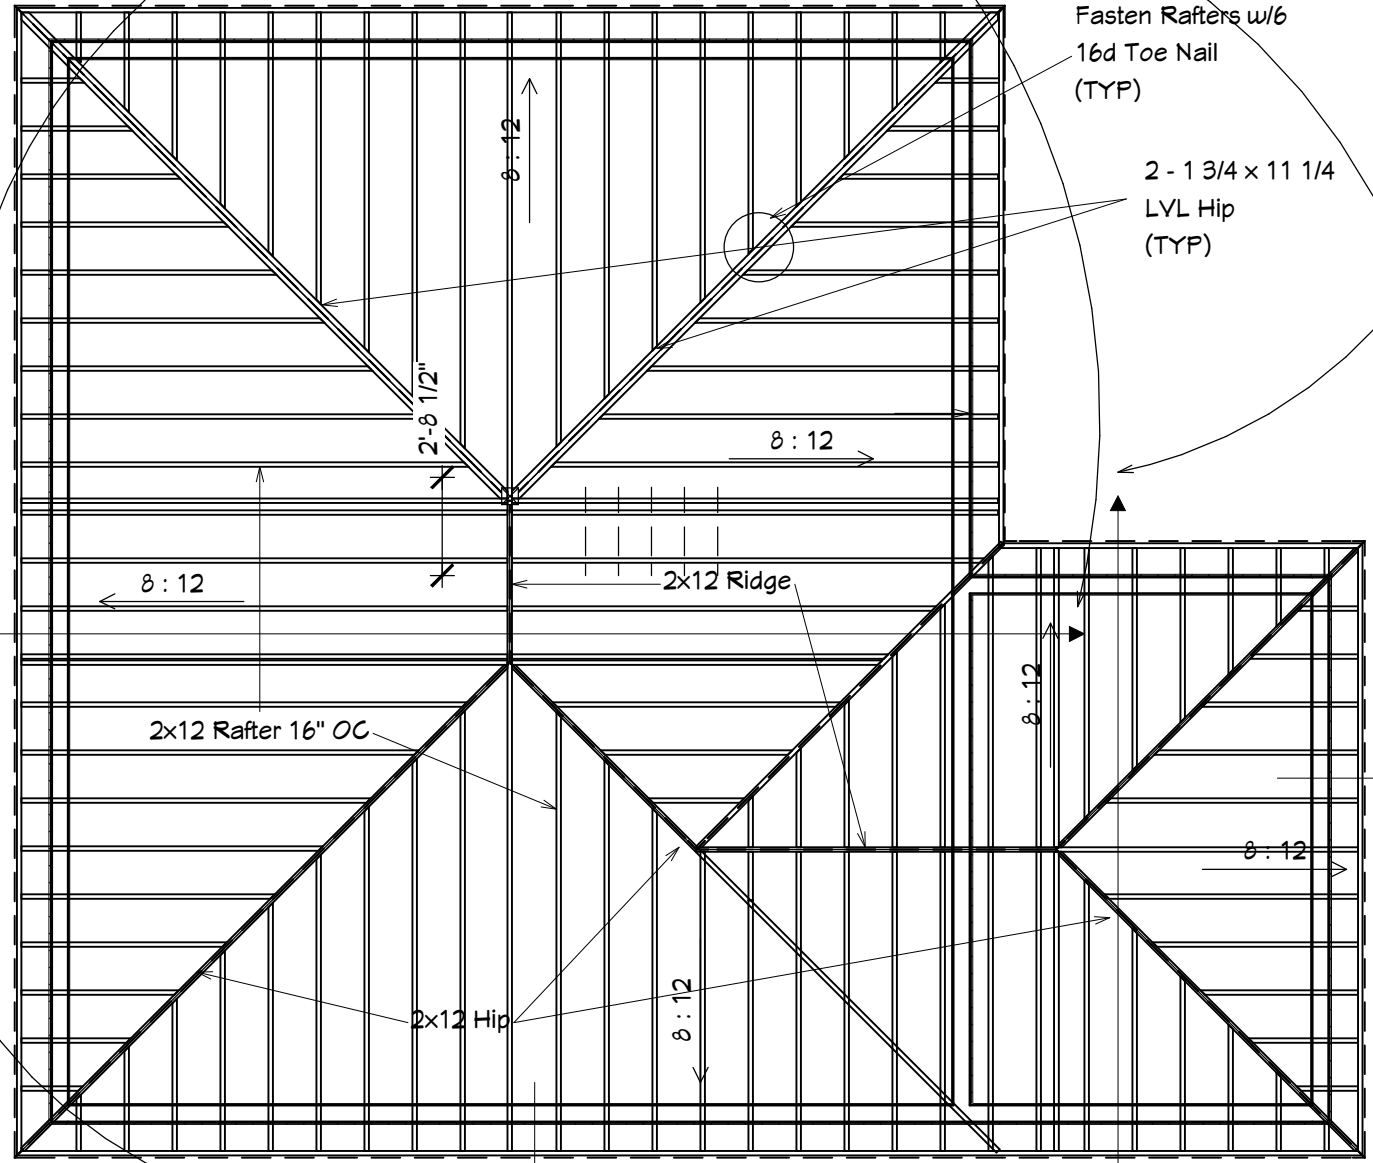

ROOF FRAMING

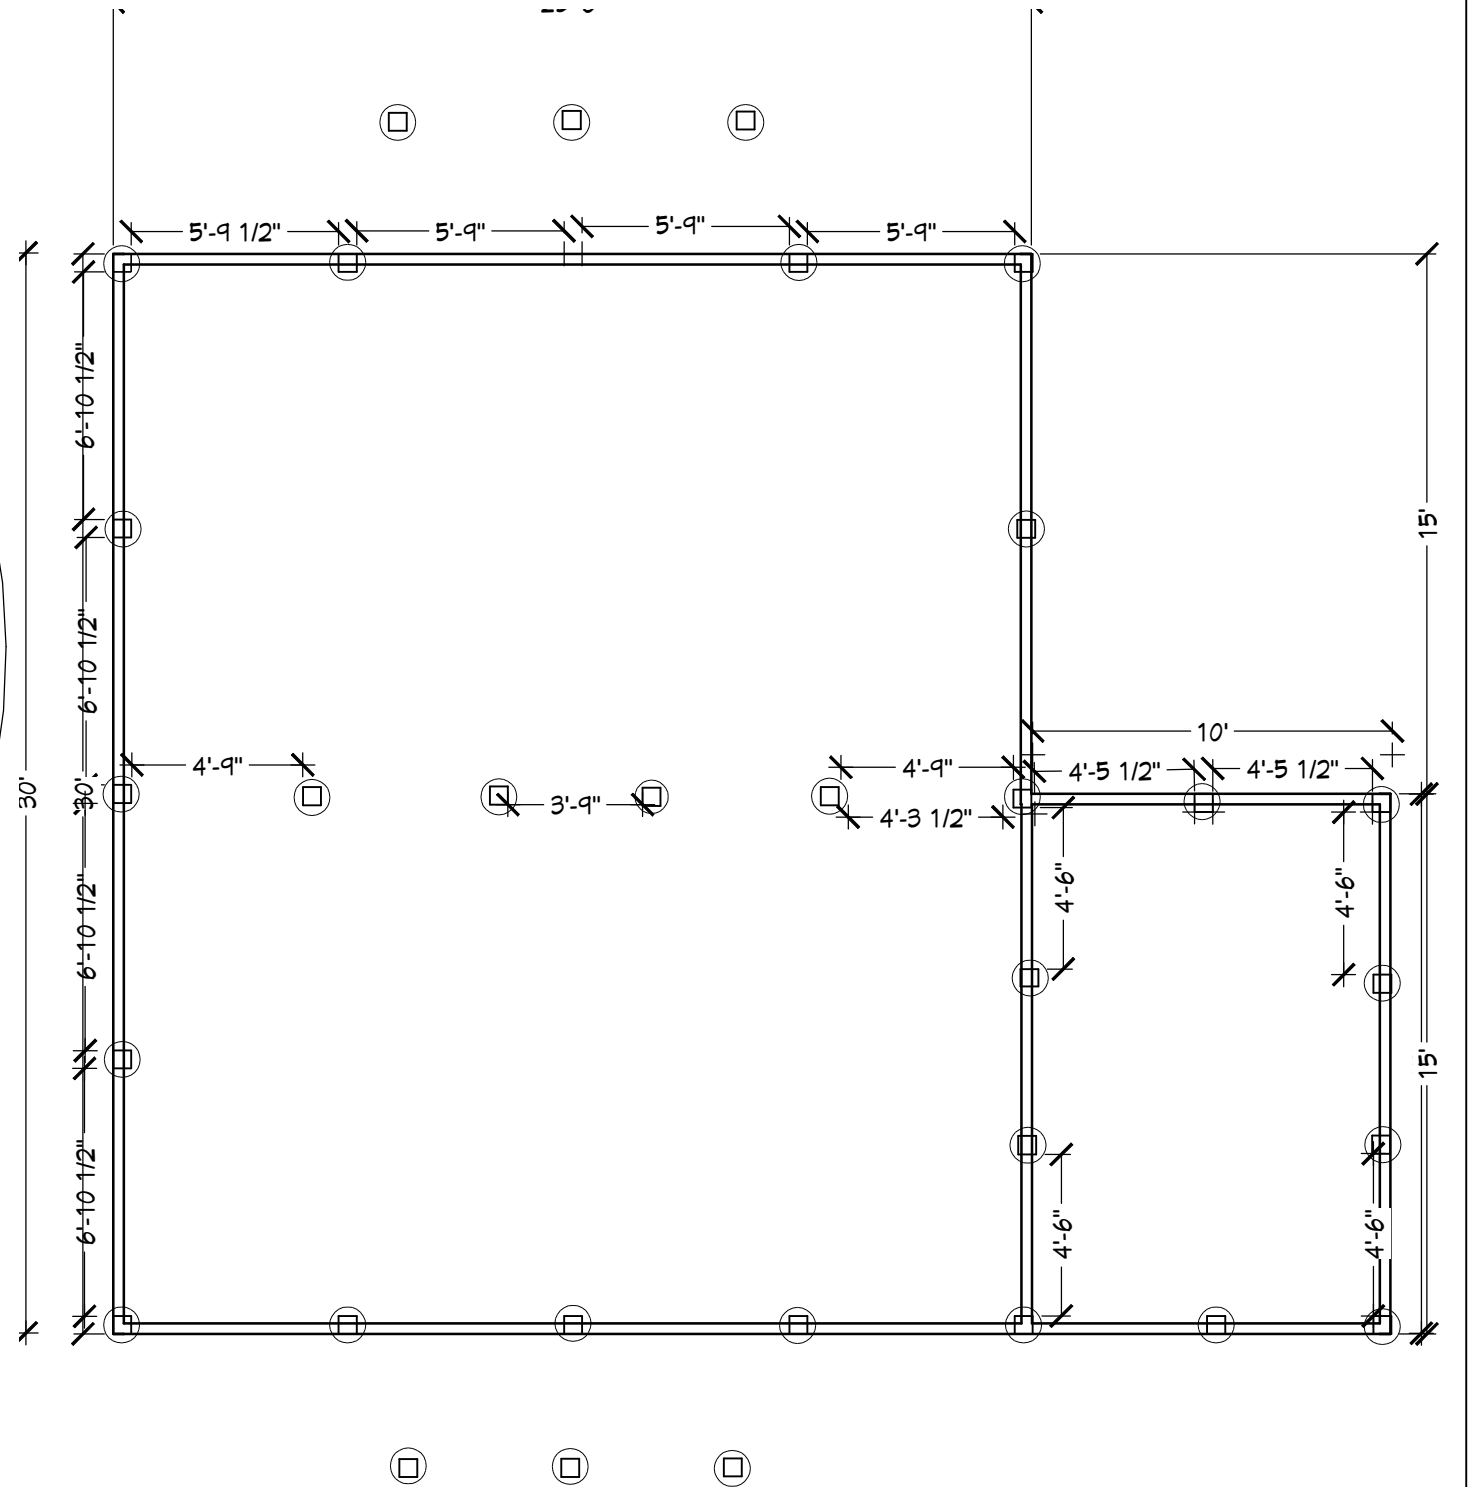

FOUNDATION PIER / FOOTING LAYOUT

NO.	DESCRIPTION	BY	DATE

**REBUILD BUNK HOUSE
REVISIONS**

CLIENT:
**KEVIN CARTER
2-4 OAK STREET**

DRAWINGS PROVIDED BY:
**MCTIGUE
CONSTRUCTION**

DATE:

12/14/2017

SCALE:

3/16

SHEET:

A-5