


Door Schedule

Number	Label	Qty	Floor	Size	Width	Height	R/O	Description	Header	Thickness
D01	2068	1	1	2068 L IN	24 "	80 "	26"x82 1/2"	Hinged-Door P04	2x6x29" (2)	1 3/8"
D02	2668	2	1	2668 L IN	30 "	80 "	32"x82 1/2"	Hinged-Door P04	2x6x35" (2)	1 3/8"
D03	2668	1	1	2668 R IN	30 "	80 "	32"x82 1/2"	Hinged-Door P04	2x6x35" (2)	1 3/8"
D04	3068	1	1	3068 R EX	36 "	80 "	38"x83"	ext. Hinged-Door E02	2x6x41" (2)	1 3/4"
D05	4068	2	1	4068 L/R	48 "	80 "	50"x82 1/2"	4 Dr. Bifold-Louvered	2x8x53" (2)	1 3/8"
D06	8068	1	1	8068 R EX	96 "	80 "	98"x83"	ext. Slider-Glass	2x12x101" (2)	1 3/4"
D07	81080	1	1	81080	106 1/16 "	96 "	108 1/16"x99"	Garage-Panel	2x12x114 1/16" (2)	1 3/4"

Window Schedule

Number	Label	Qty	Floor	Size	Width	Height	R/O	Egress	Description	Header
W01	3640RS	2	1	3640RS	42 "	48 "	43"x49"		Right Sliding	2x6x46" (2)
W02	4040SC	2	1	4040SC	48 "	48 "	49"x49"	Yes	Sngl Casement-hr	2x8x52" (2)
W03	5040DC	4	1	5040DC	60 "	48 "	61"x49"		Dbl Casement-lhl/rhr	2x8x64" (2)


2" RIDGED INSULATION 4" BELOW GRADE

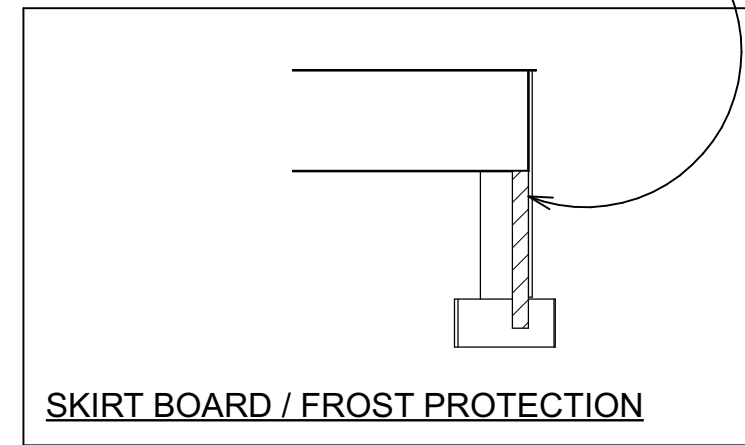

SKIRT BOARD / FROST PROTECTION

1/2" SCALE


RAILING HEIGHT 36"

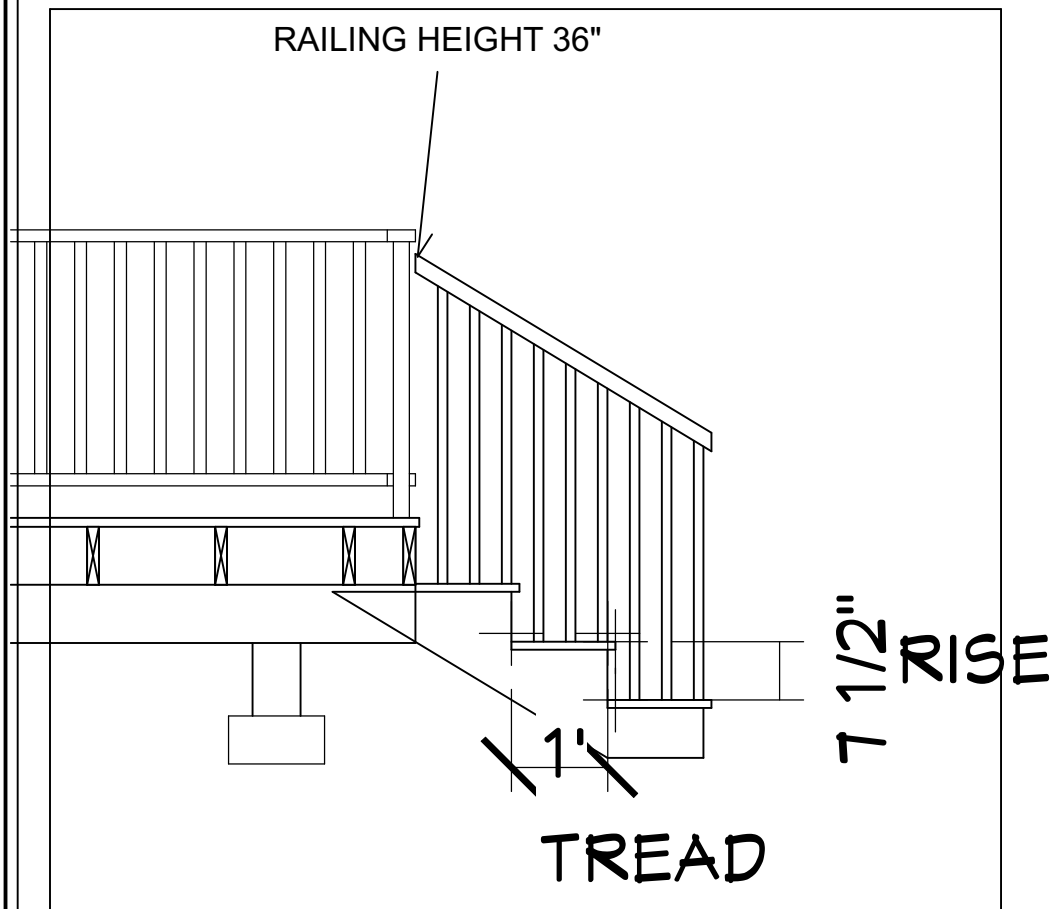

7 1/2" RISE

1" TREAD

STAIR DETAIL 1/2" SCALE

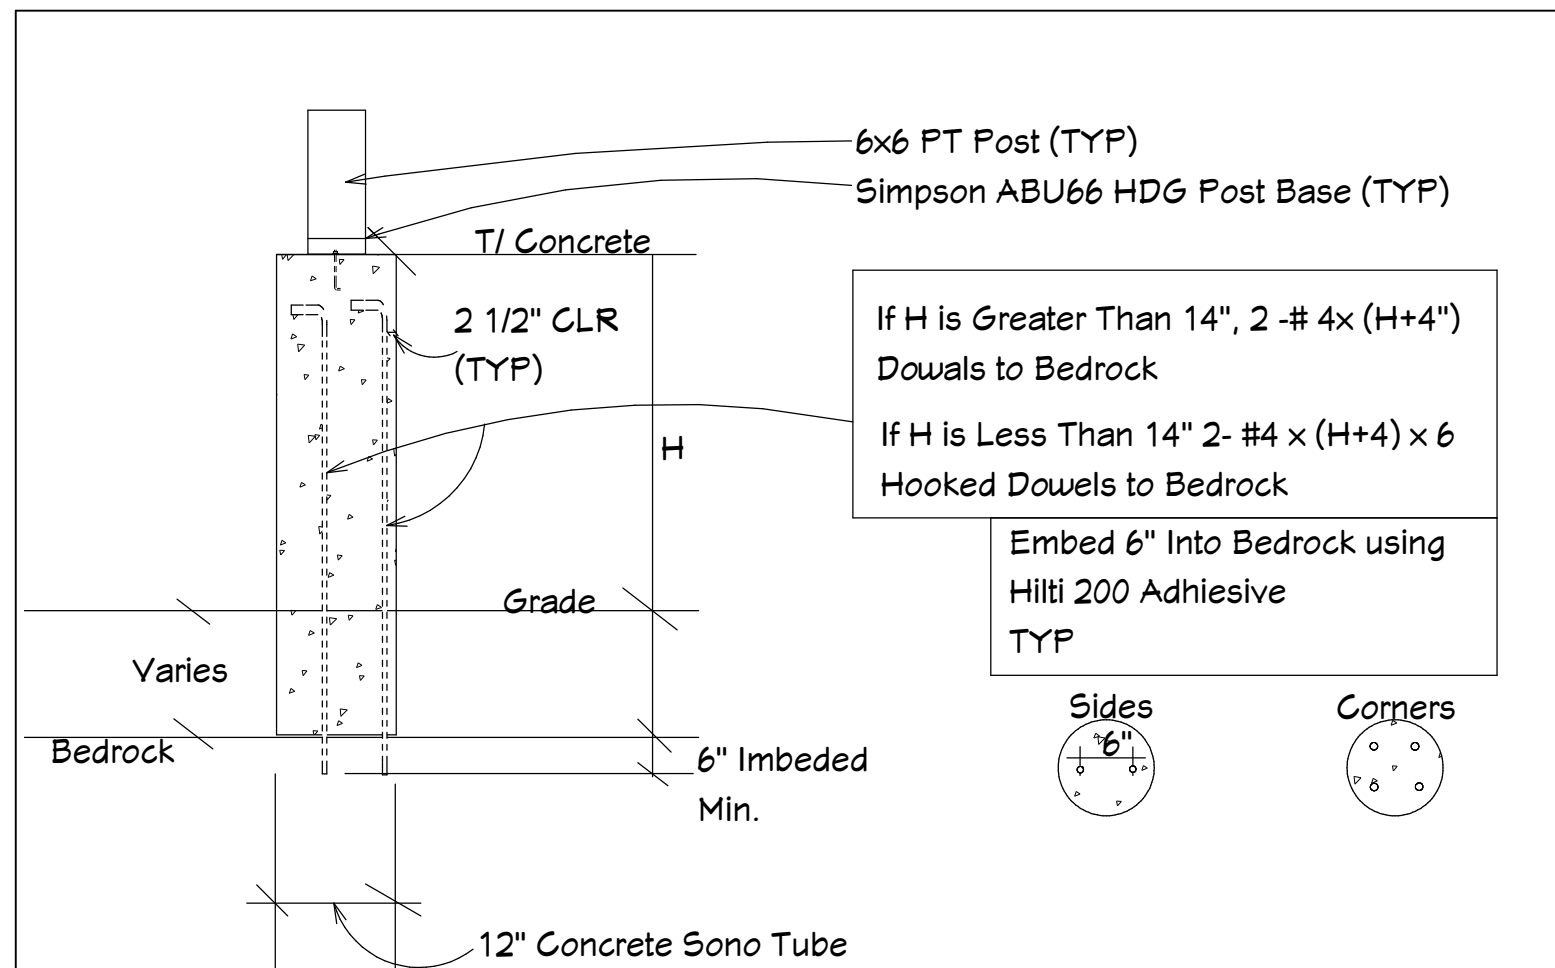

6x6 PT Post (TYP)
Simpson ABU66 HDG Post Base (TYP)

T/ Concrete

2 1/2" CLR (TYP)



If H is Greater Than 14", 2 -# 4x (H+4") Dowels to Bedrock

If H is Less Than 14" 2- #4 x (H+4) x 6 Hooked Dowels to Bedrock

Embed 6" Into Bedrock using Hilti 200 Adhesive TYP

Sides

Corners

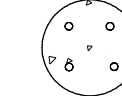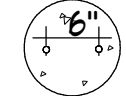

6" Imbedded Min.

12" Concrete Sono Tube

POST / FOOTING DETAIL 1/4" scale

NO.	DESCRIPTION	BY	DATE

REBUILD BUNK HOUSE REVISIONS

CLIENT: KEVIN CARTER 2-4 OAK STREET

DRAWINGS PROVIDED BY: MCTIGUE CONSTRUCTION

DATE: 12/17/2017

SCALE:

SHEET:

A-8