



Rachel Conly Design LLC
 26 Sterling Street
 Peaks Island, Maine 04108
 207.766.5625
 www.rachelconlydesign.com

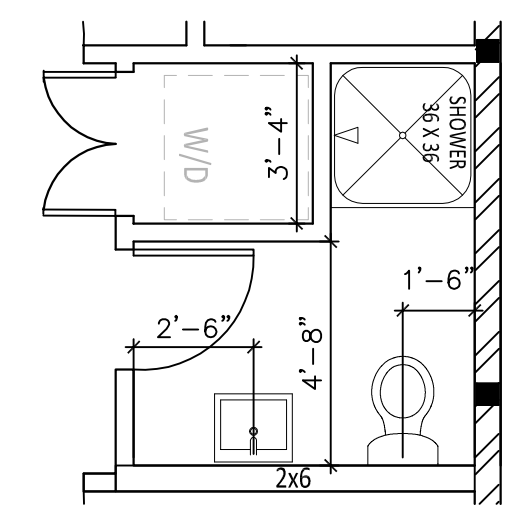

2 ENLARGED BATHROOM PLAN
 1/4"=1'-0"

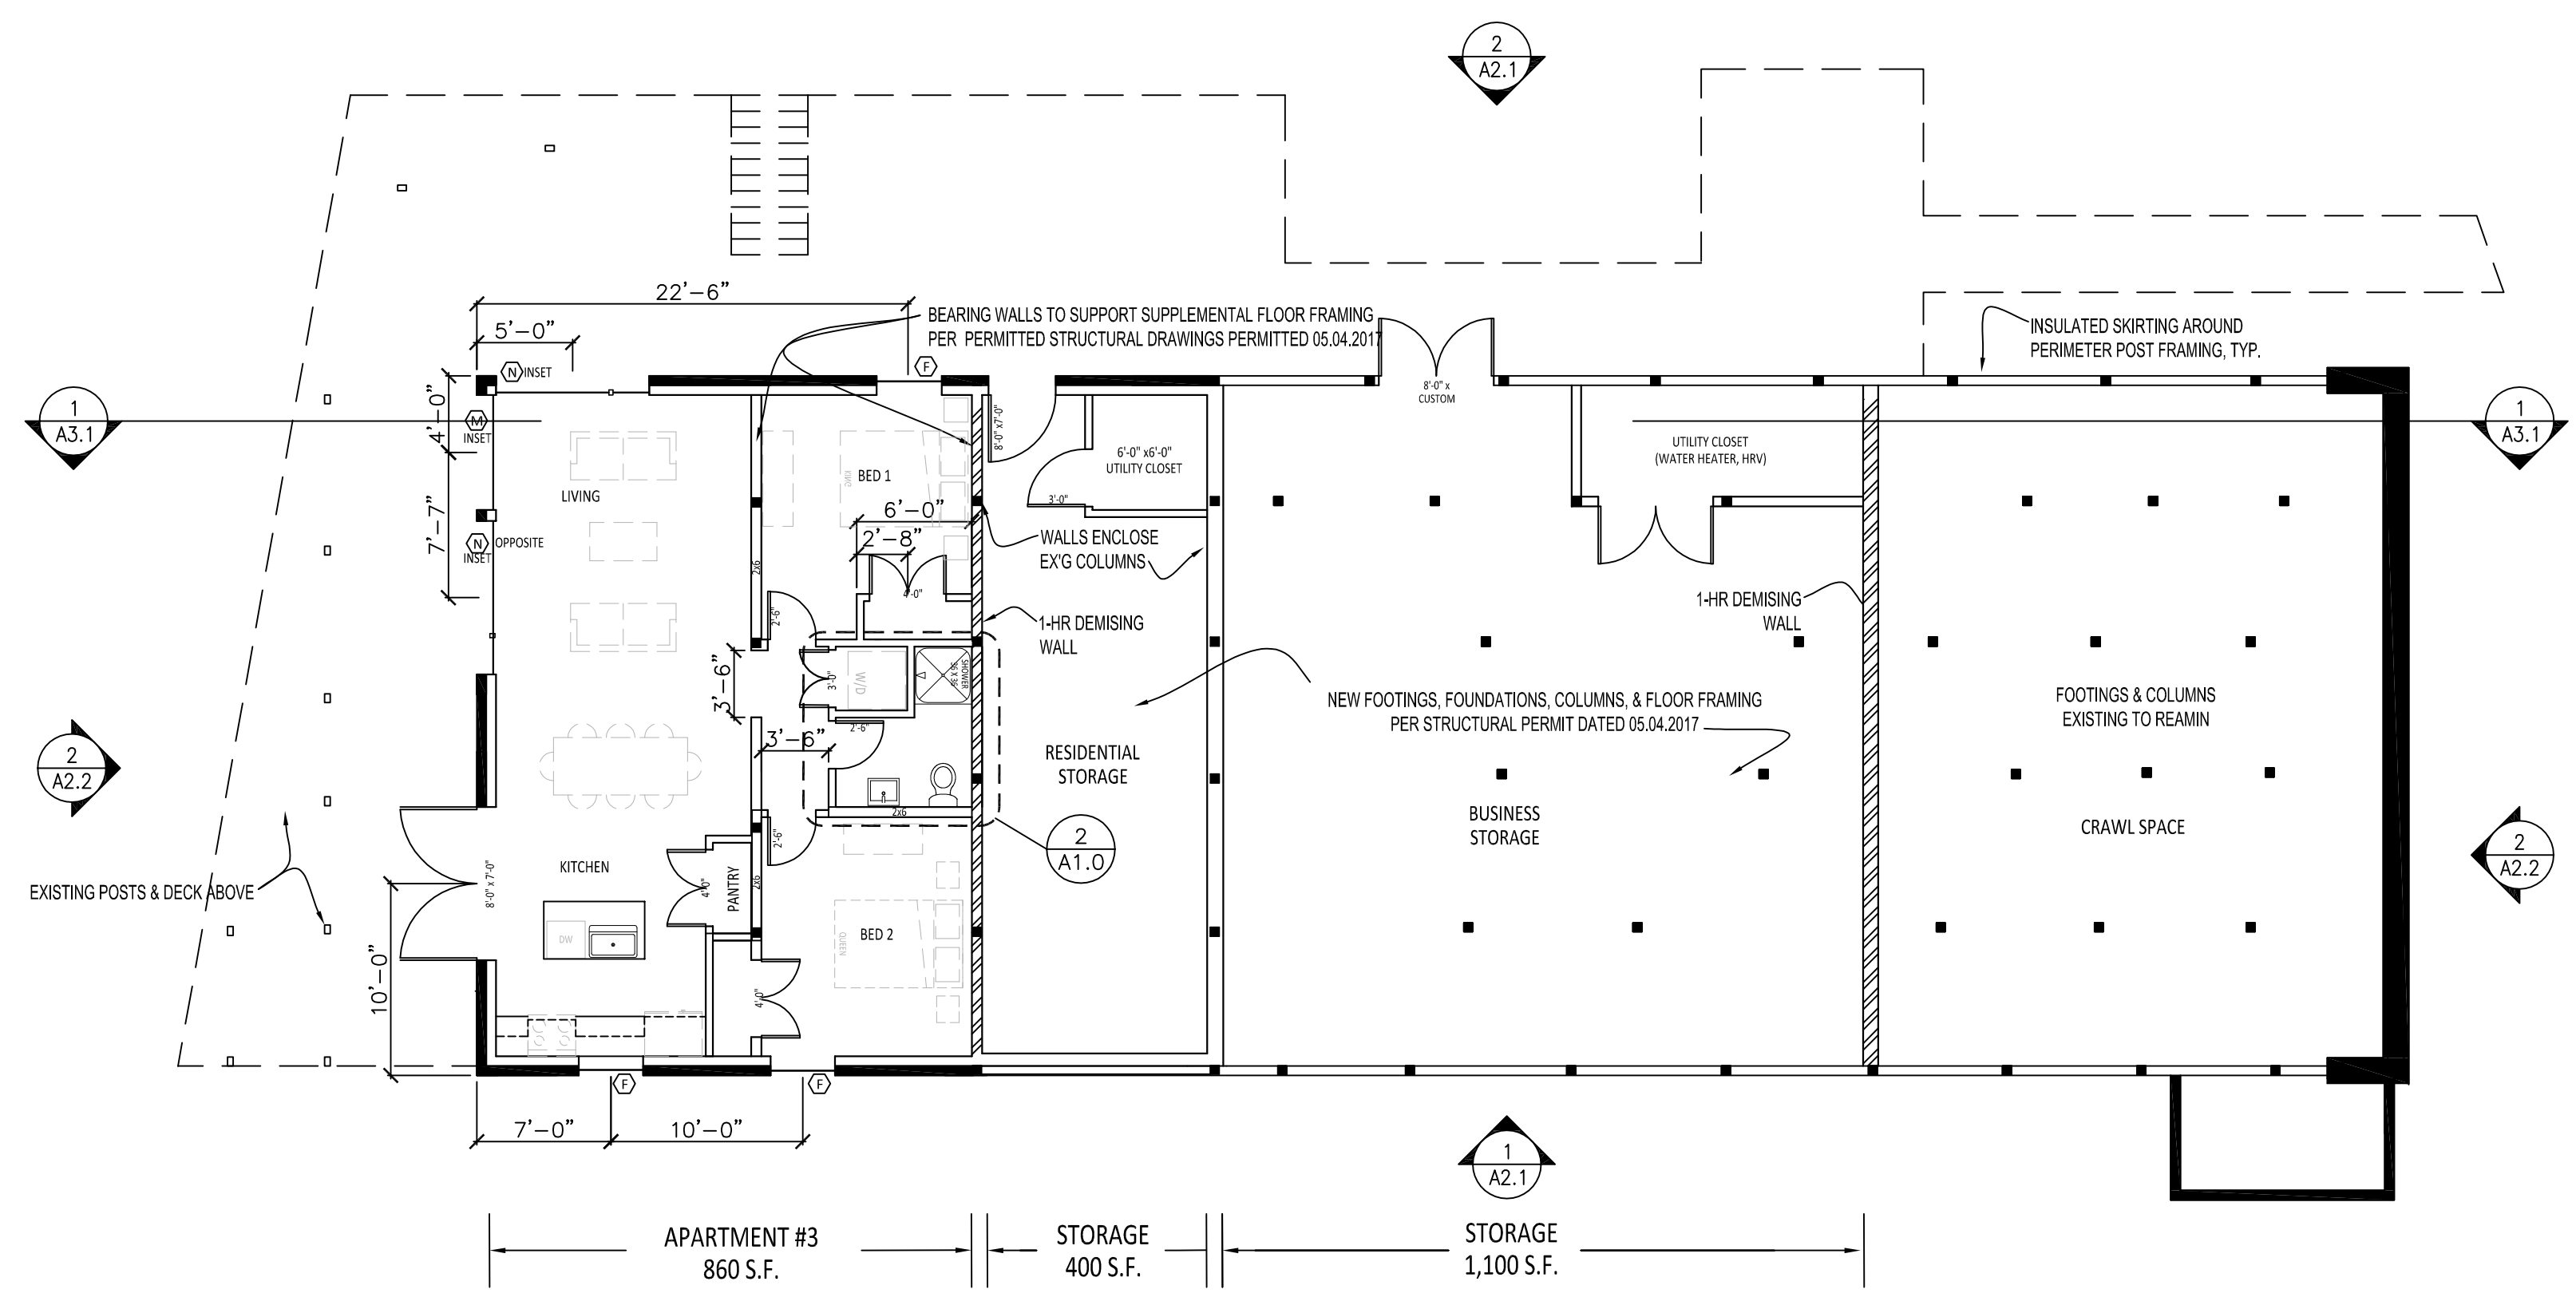

1 A3.1

2 A2.1

1 A3.1

2 A2.2

2 A2.2

1 A2.1


PARTITION TYPES KEY

	EXISTING TO REMAIN
	NEW PARTITION
	1 HR ASSEMBLY
	1/2 HR ASSEMBLY

- FLOOR PLAN NOTES**
- DIMENSIONS TO FINISH FACE OF WALL & CENTERLINE OF DOORS & WINDOWS.
 - CLOSETS 2'-0" CLEAR INSIDE, TYP.
 - DOOR HINGE JAMB 4" FROM CORNER, TYP, U.N.O.

1 GROUND FLOOR PLAN
 1/8"=1'-0"

DATE	NOTES
2017.12.29	ISSUED FOR PERMIT

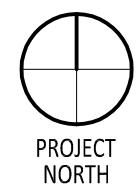

2 Island Ave.
 Peaks Island, ME

GROUND FLOOR
 PLAN

A1.0