



NOTE: GUARDRAIL TO WITHSTAND 50# PER LINEAR FOOT CONTINUOUS LOAD & 200# CONCENTRATED LOAD (NON-CONCURRENT) APPLIED TO TOP IN ANY DIRECTION.

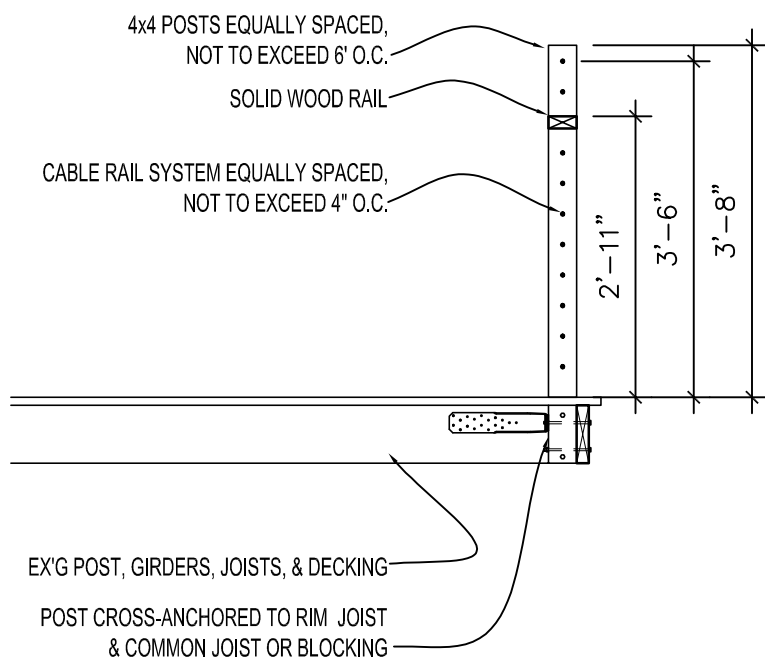


5 TYPICAL RAIL SECTION  
1/2"=1'-0"

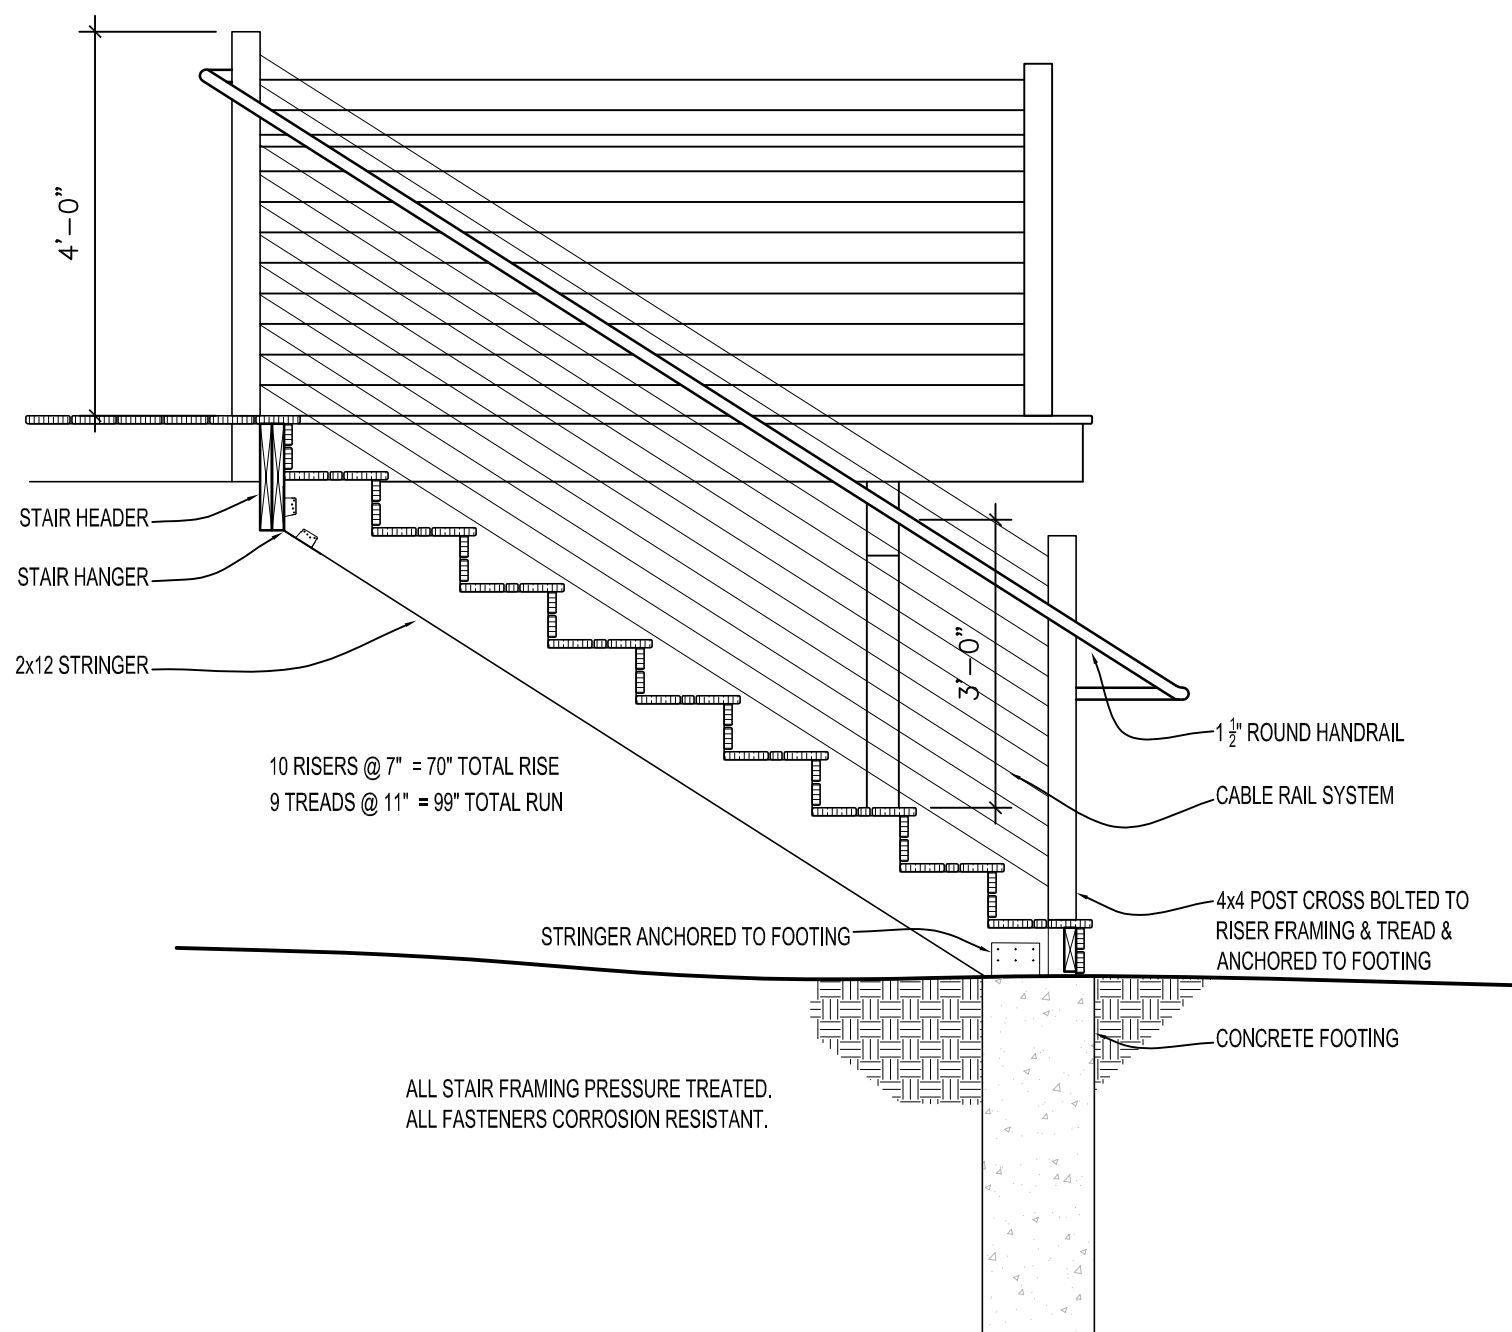


4 STAIR SECTION  
1/2"=1'-0"


NOTE: HANDRAILS NOT REQUIRED IF TOTAL RISE OF RAMP IS 6' OR LESS.

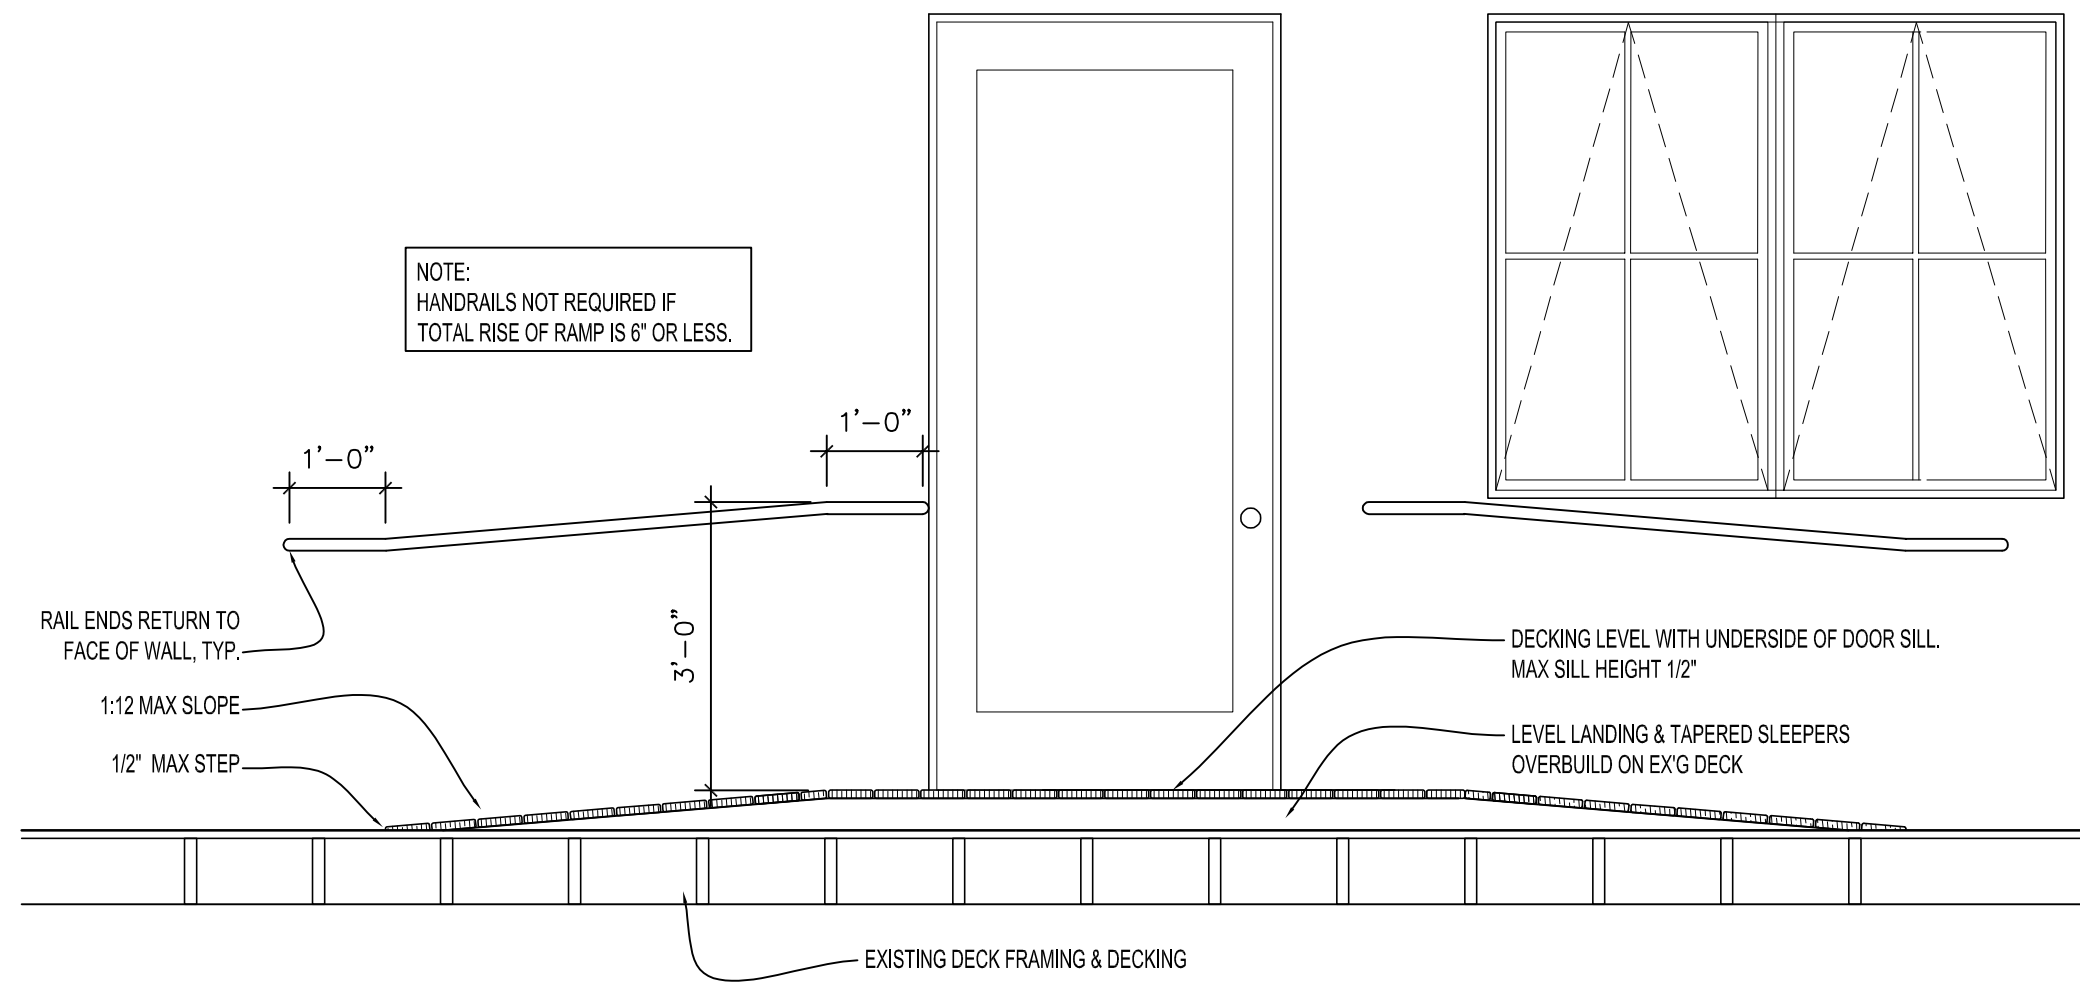


3 RAMP SECTION  
1/2"=1'-0"

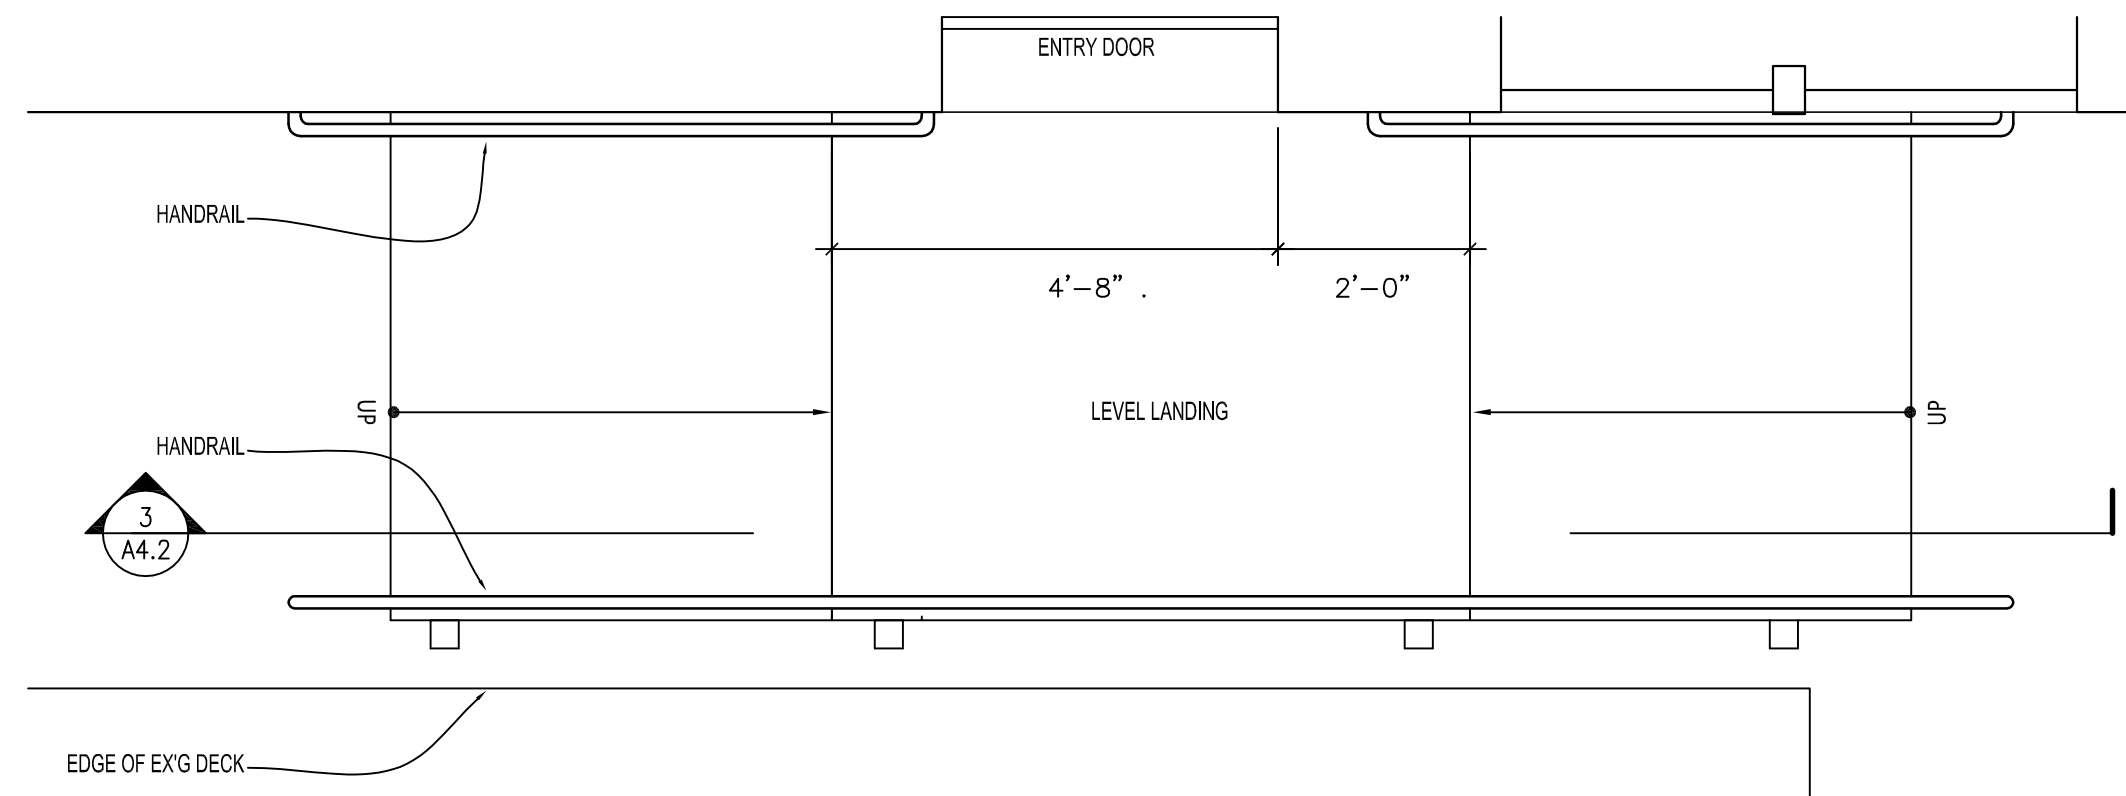

2 RAMP PLAN  
1/2"=1'-0"

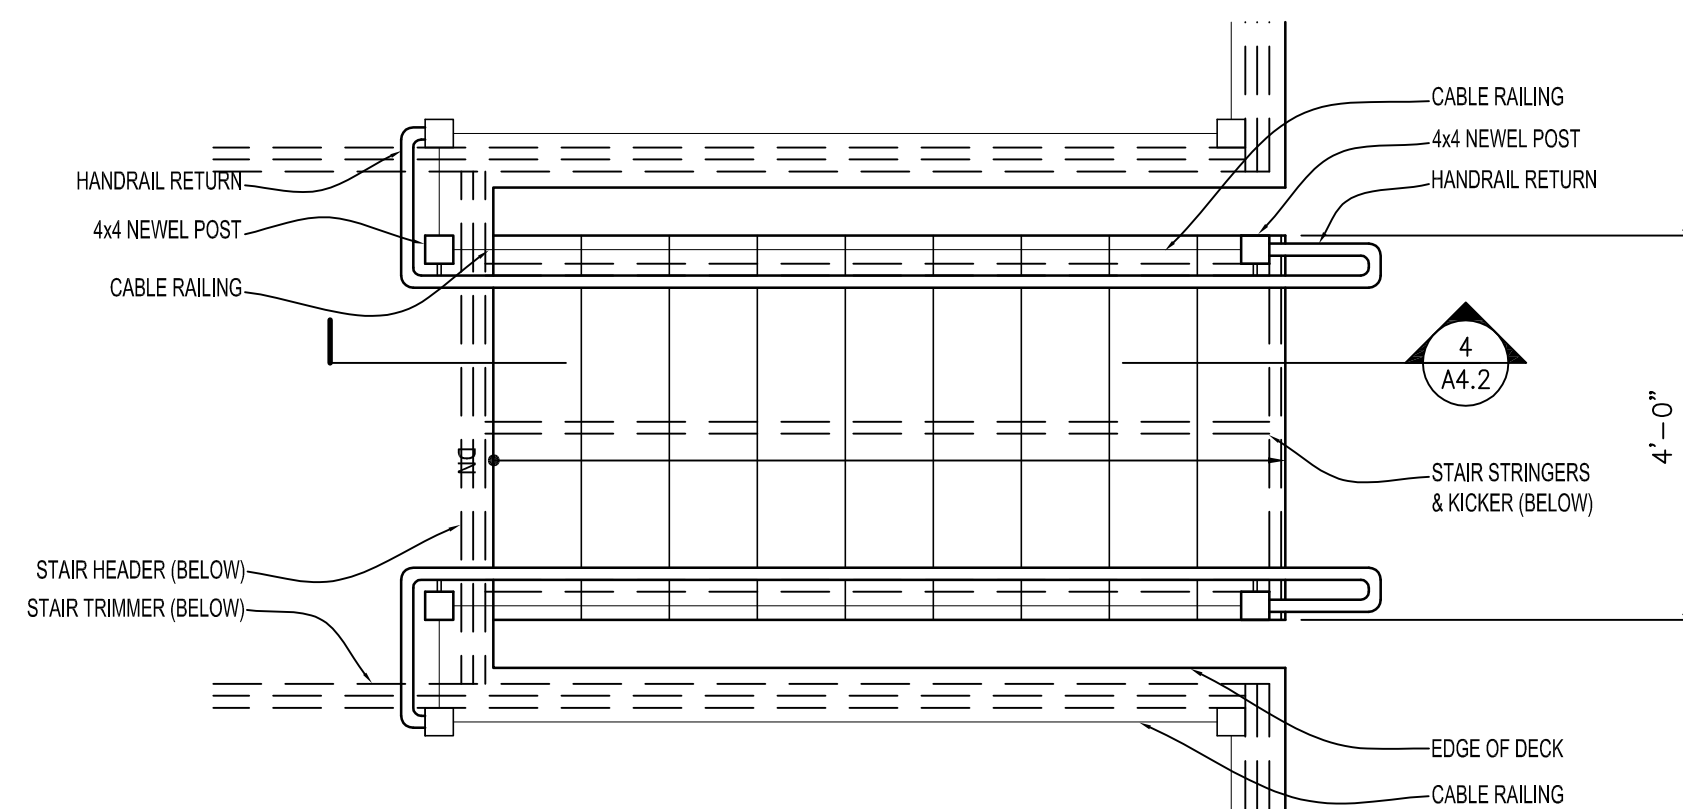

1 STAIR PLAN  
1/2"=1'-0"

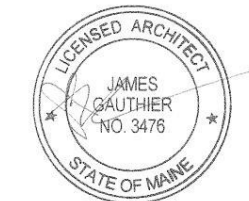

Rachel Conly Design LLC  
26 Sterling Street  
Peaks Island, Maine 04108  
207.766.5625  
www.rachelconlydesign.com

DATE	NOTES
2017.12.29	ISSUED FOR PERMIT
	REVISED

PROJECT

2 Island Ave.  
Peaks Island, ME

DECK  
DETAILS

A4.2