








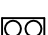









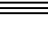
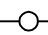

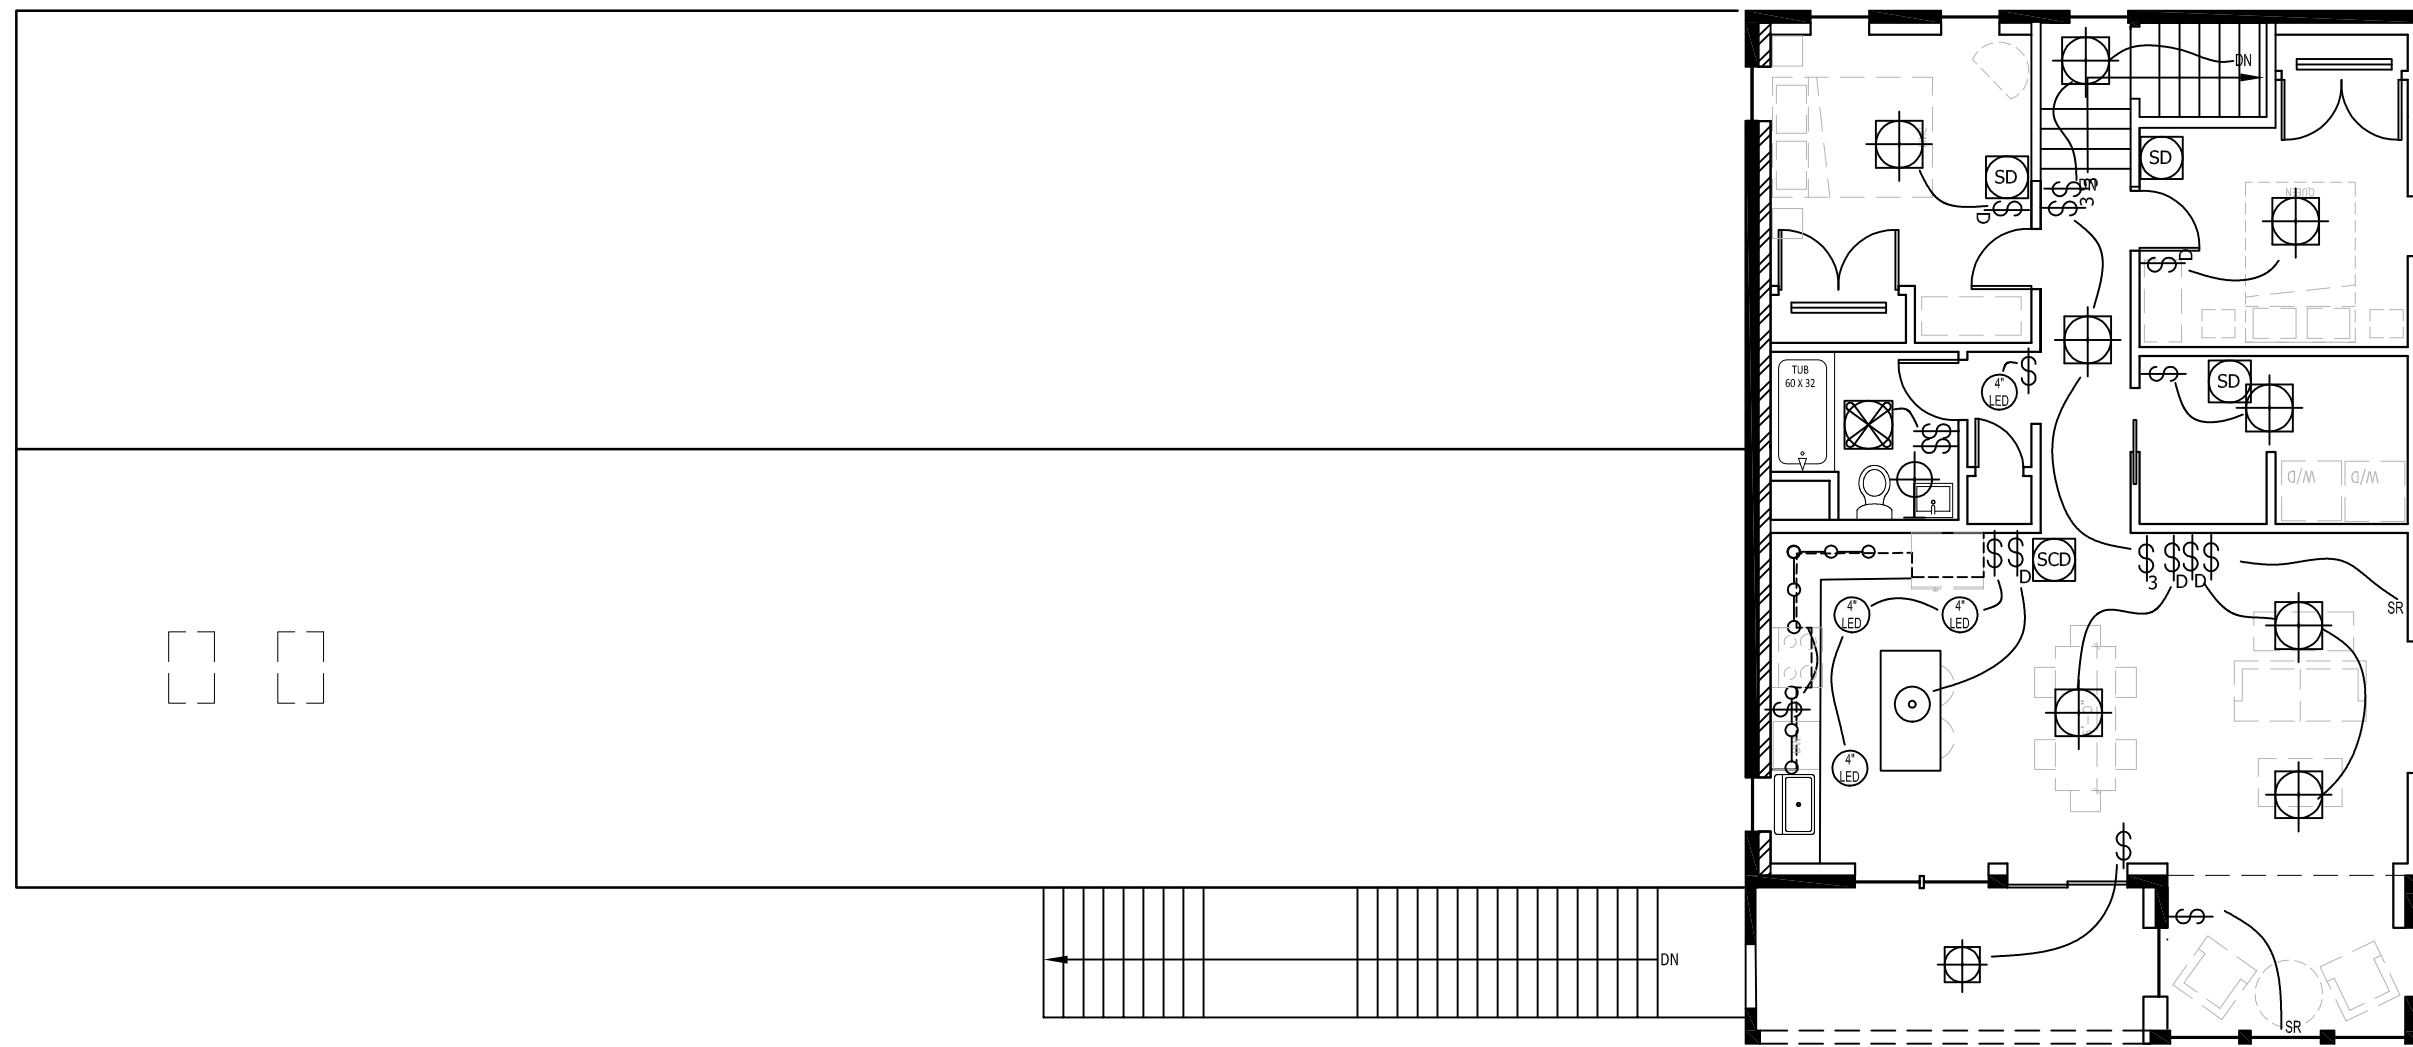
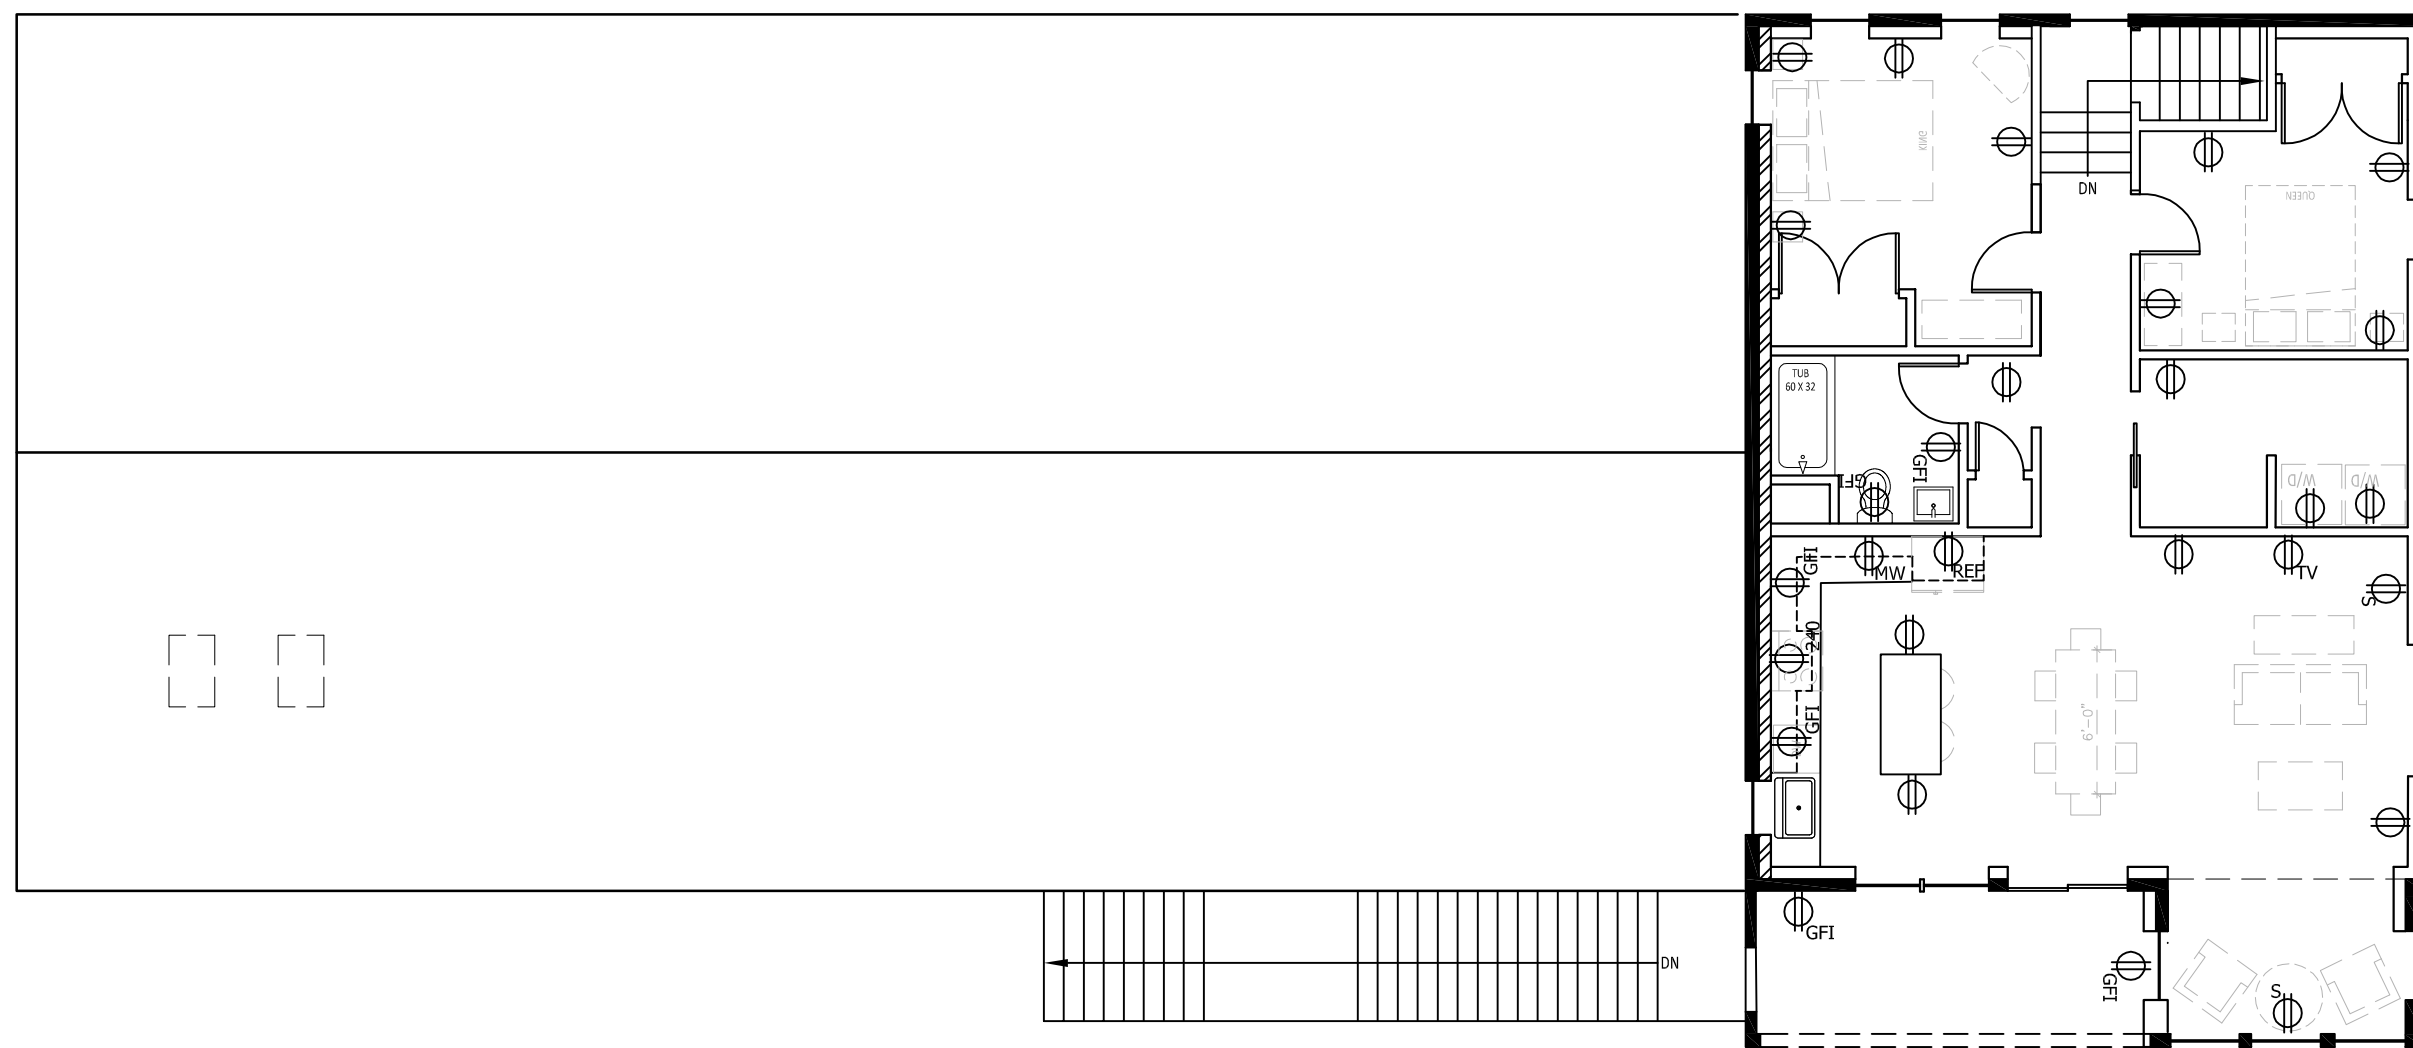


-  DUPLEX
-  GROUND-FAULT CIRCUIT INTERRUPTER
-  240 VOLT
-  SWITCH
-  3-WAY SWITCH
-  DIMMER SWITCH
-  SMOKE DETECTOR
-  SMOKE & CO DETECTOR
-  EXIT SIGN
-  EMERGENCY LIGHT
-  VENTILATION FAN  
MIN 50 C.F.M.
-  FAN-LIGHT COMBINATION  
MIN 50 C.F.M.
-  CEILING MOUNT LIGHT FIXTURE
-  PENDANT LIGHT FIXTURE
-  RECESSED CAN LIGHT FIXTURE
-  WALL SCONCE LIGHT FIXTURE
-  WALL SCONCE WET LOCATION LIGHT FIXTURE
-  TRACK LIGHTING
-  LED STRIP LIGHT FIXTURE
-  UNDER COUNTER LIGHT FIXTURE
-  CEILING FAN
-  CEILING FAN-LIGHT

**3 ELECTRICAL LEGEND**  
N.T.S.



**2 SECOND FLOOR LIGHTING PLAN**  
1/8"=1'-0"




**1 SECOND FLOOR POWER PLAN**  
1/8"=1'-0"

ELECTRICAL PLAN NOTES

- ELECTRICAL POWER & LIGHTING PLANS WERE NOT CREATED BY LICENSED PROFESSIONAL ELECTRICAL ENGINEER.
- THEY ARE FOR CLIENT USE AS DESIGN GUIDANCE ONLY.
- LICENSED ELECTRICIAN RESPONSIBLE TO ENSURE THAT ALL INSTALLATIONS MEET CURRENT CODE REQUIREMENTS.

Rachel Conly Design LLC  
 26 Sterling Street  
 Peaks Island, Maine 04108  
 207.766.5625  
 www.rachelconlydesign.com

DATE	NOTES
2017.12.29	ISSUED FOR PERMIT

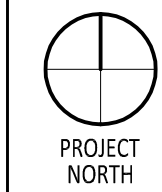

PROJECT  
**2 Island Ave.**  
**Peaks Island, ME**

**FIRST FLOOR  
 POWER & LIGHTING  
 PLANS**  
**E1.2**