


Rachel Conly Design LLC  
 26 Sterling Street  
 Peaks Island, Maine 04108  
 207.766.5625  
 www.rachelconlydesign.com

DATE	NOTES
2017.12.29	ISSUED FOR PERMIT
2018.01.16	1. TWO HOUR GROUP SEPARATION
2018.02.02	2. REVISED SITE - WALKWAY & RAMP

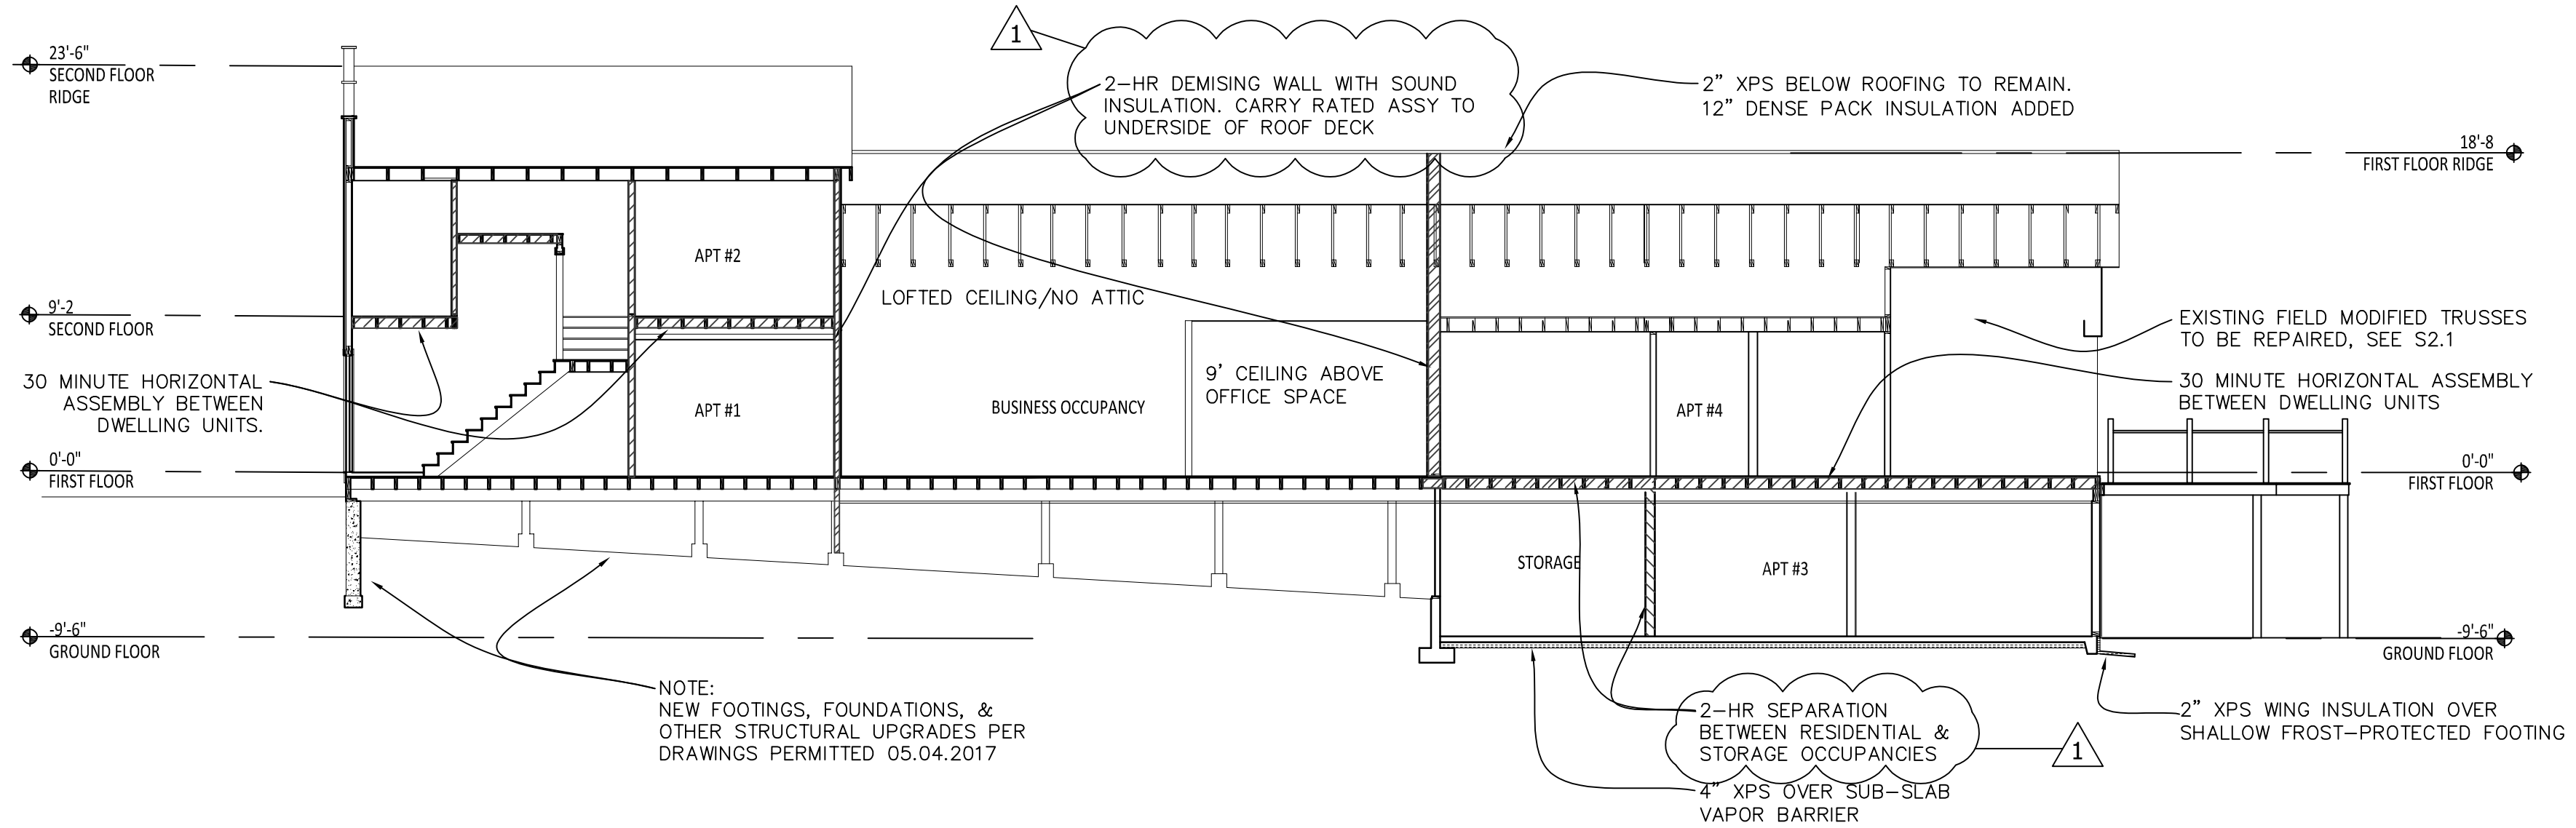

1 BUILDING SECTION  
 1/8"=1'-0"

PROJECT

2 Island Ave.  
 Peaks Island, ME

BUILDING SECTION

A3.1