










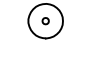
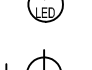
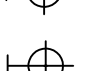
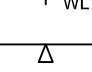
 
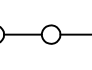






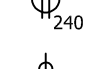


-  DUPLEX
-  GFI
-  240
-  SWITCH
-  3-WAY SWITCH
-  DIMMER SWITCH
-  SMOKE DETECTOR
-  SMOKE & CO DETECTOR
-  EXIT SIGN
-  EMERGENCY LIGHT
-  VENTILATION FAN  
MIN 50 C.F.M.
-  FAN-LIGHT COMBINATION  
MIN 50 C.F.M.
-  CEILING MOUNT  
LIGHT FIXTURE
-  PENDANT  
LIGHT FIXTURE
-  RECESSED CAN  
LIGHT FIXTURE
-  WALL SCONCE  
LIGHT FIXTURE
-  WALL SCONCE WET LOCATION  
LIGHT FIXTURE
-  TRACK LIGHTING
-  LED STRIP  
LIGHT FIXTURE
-  UNDER COUNTER  
LIGHT FIXTURE
-  CEILING FAN
-  CEILING FAN-LIGHT

**3 ELECTRICAL LEGEND**  
N.T.S.

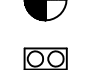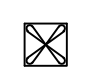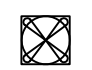

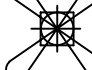**2 FIRST FLOOR LIGHTING PLAN**  
1/8"=1'-0"

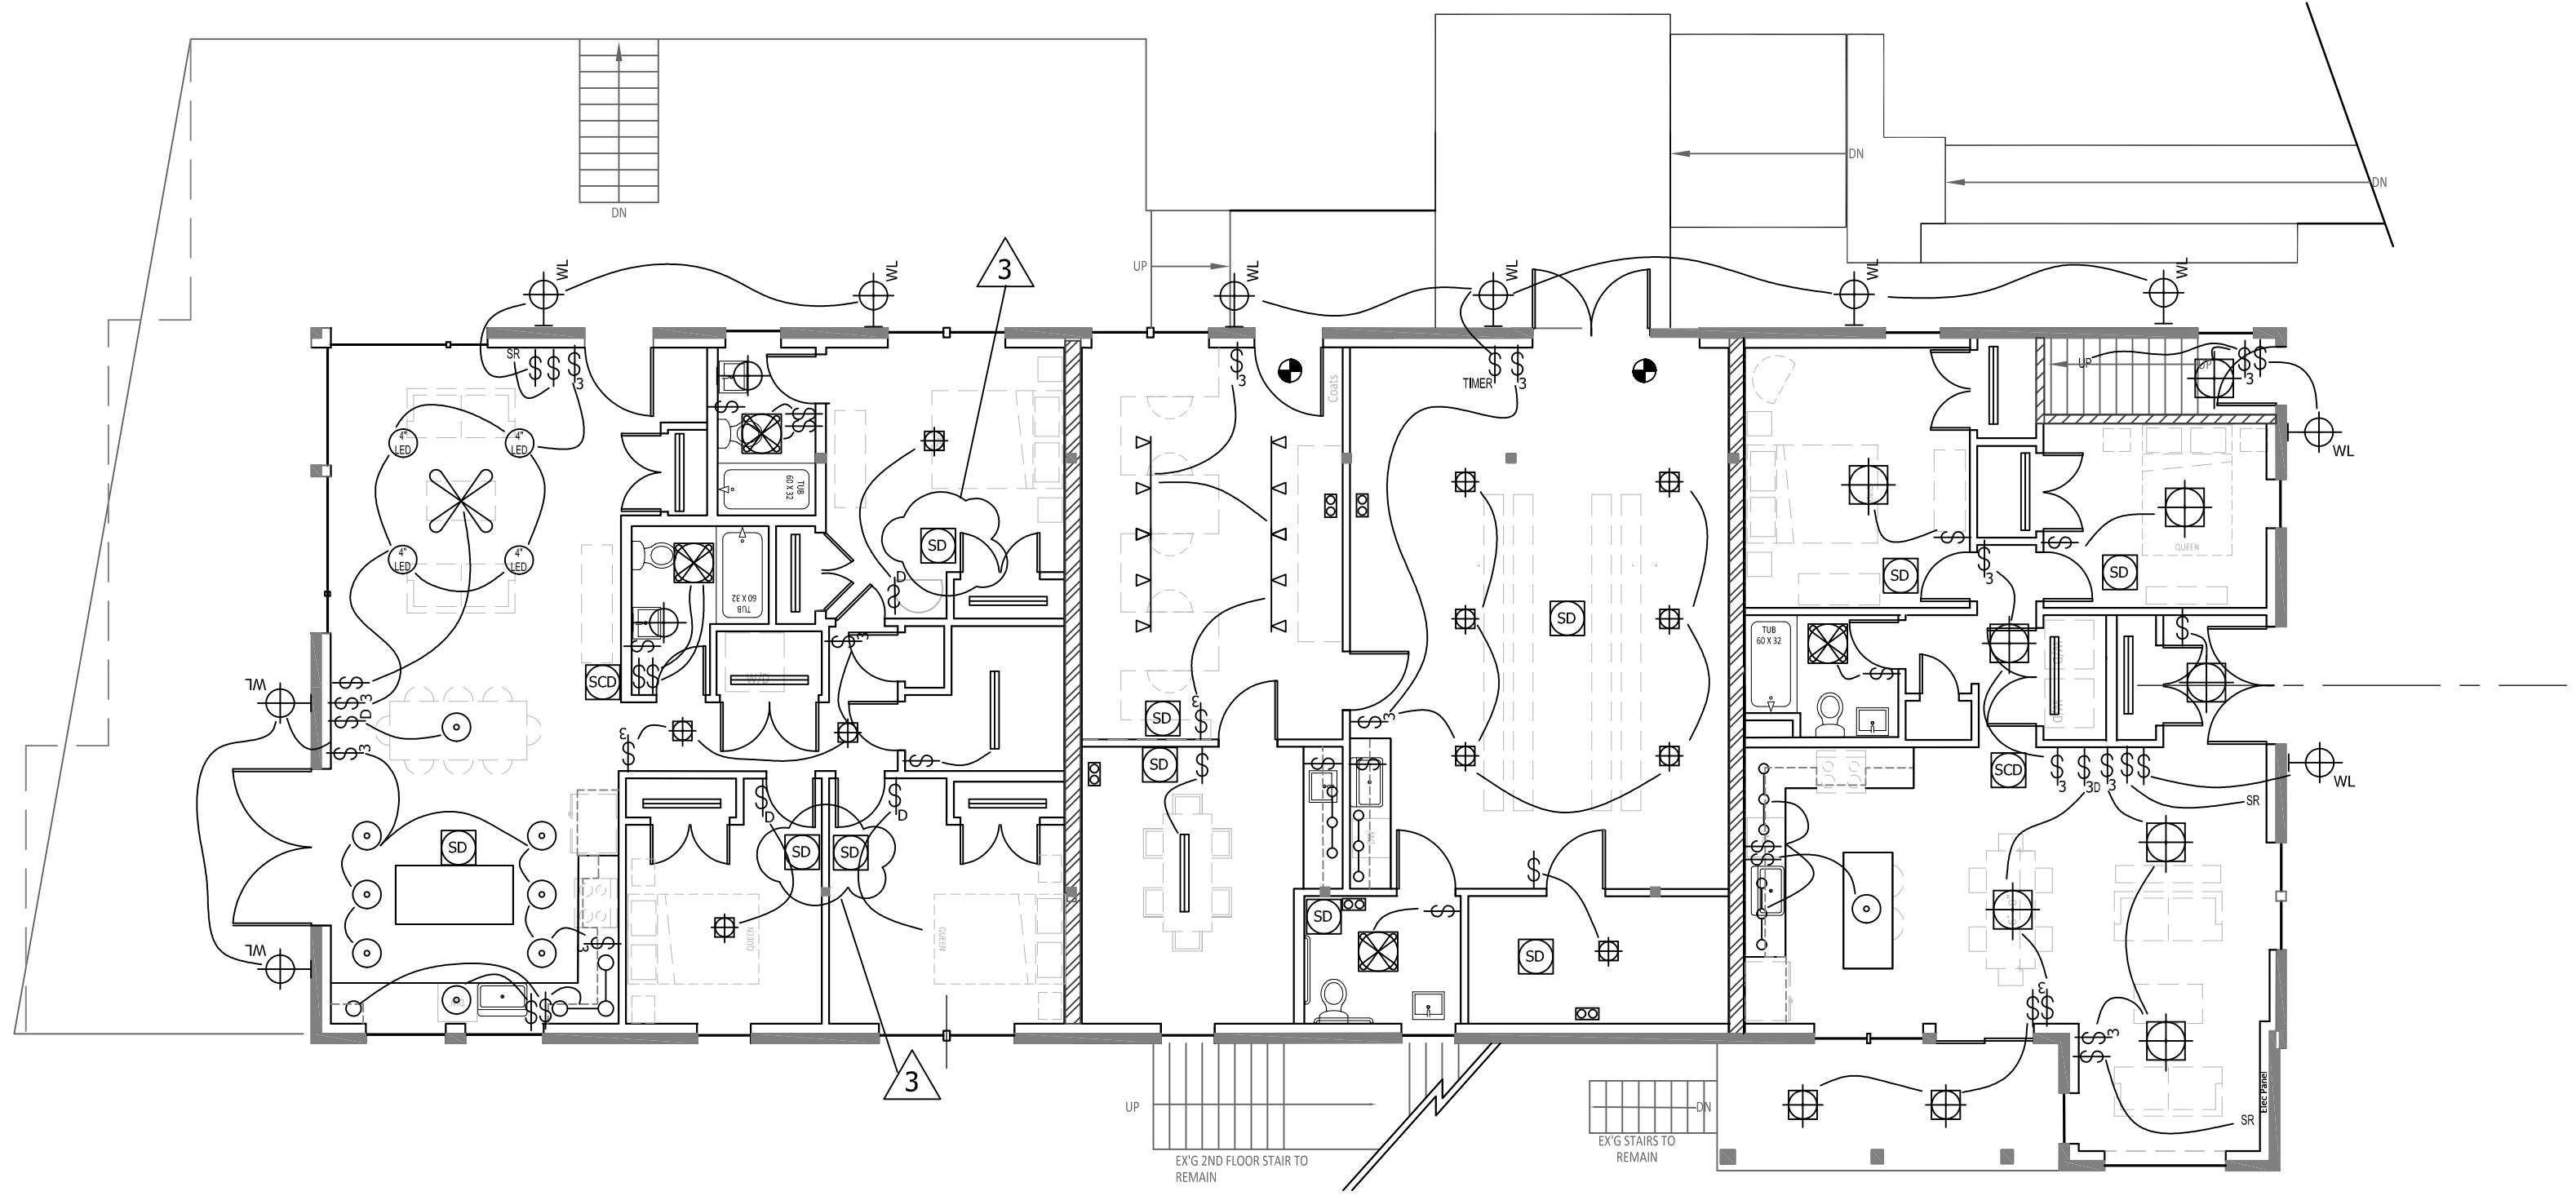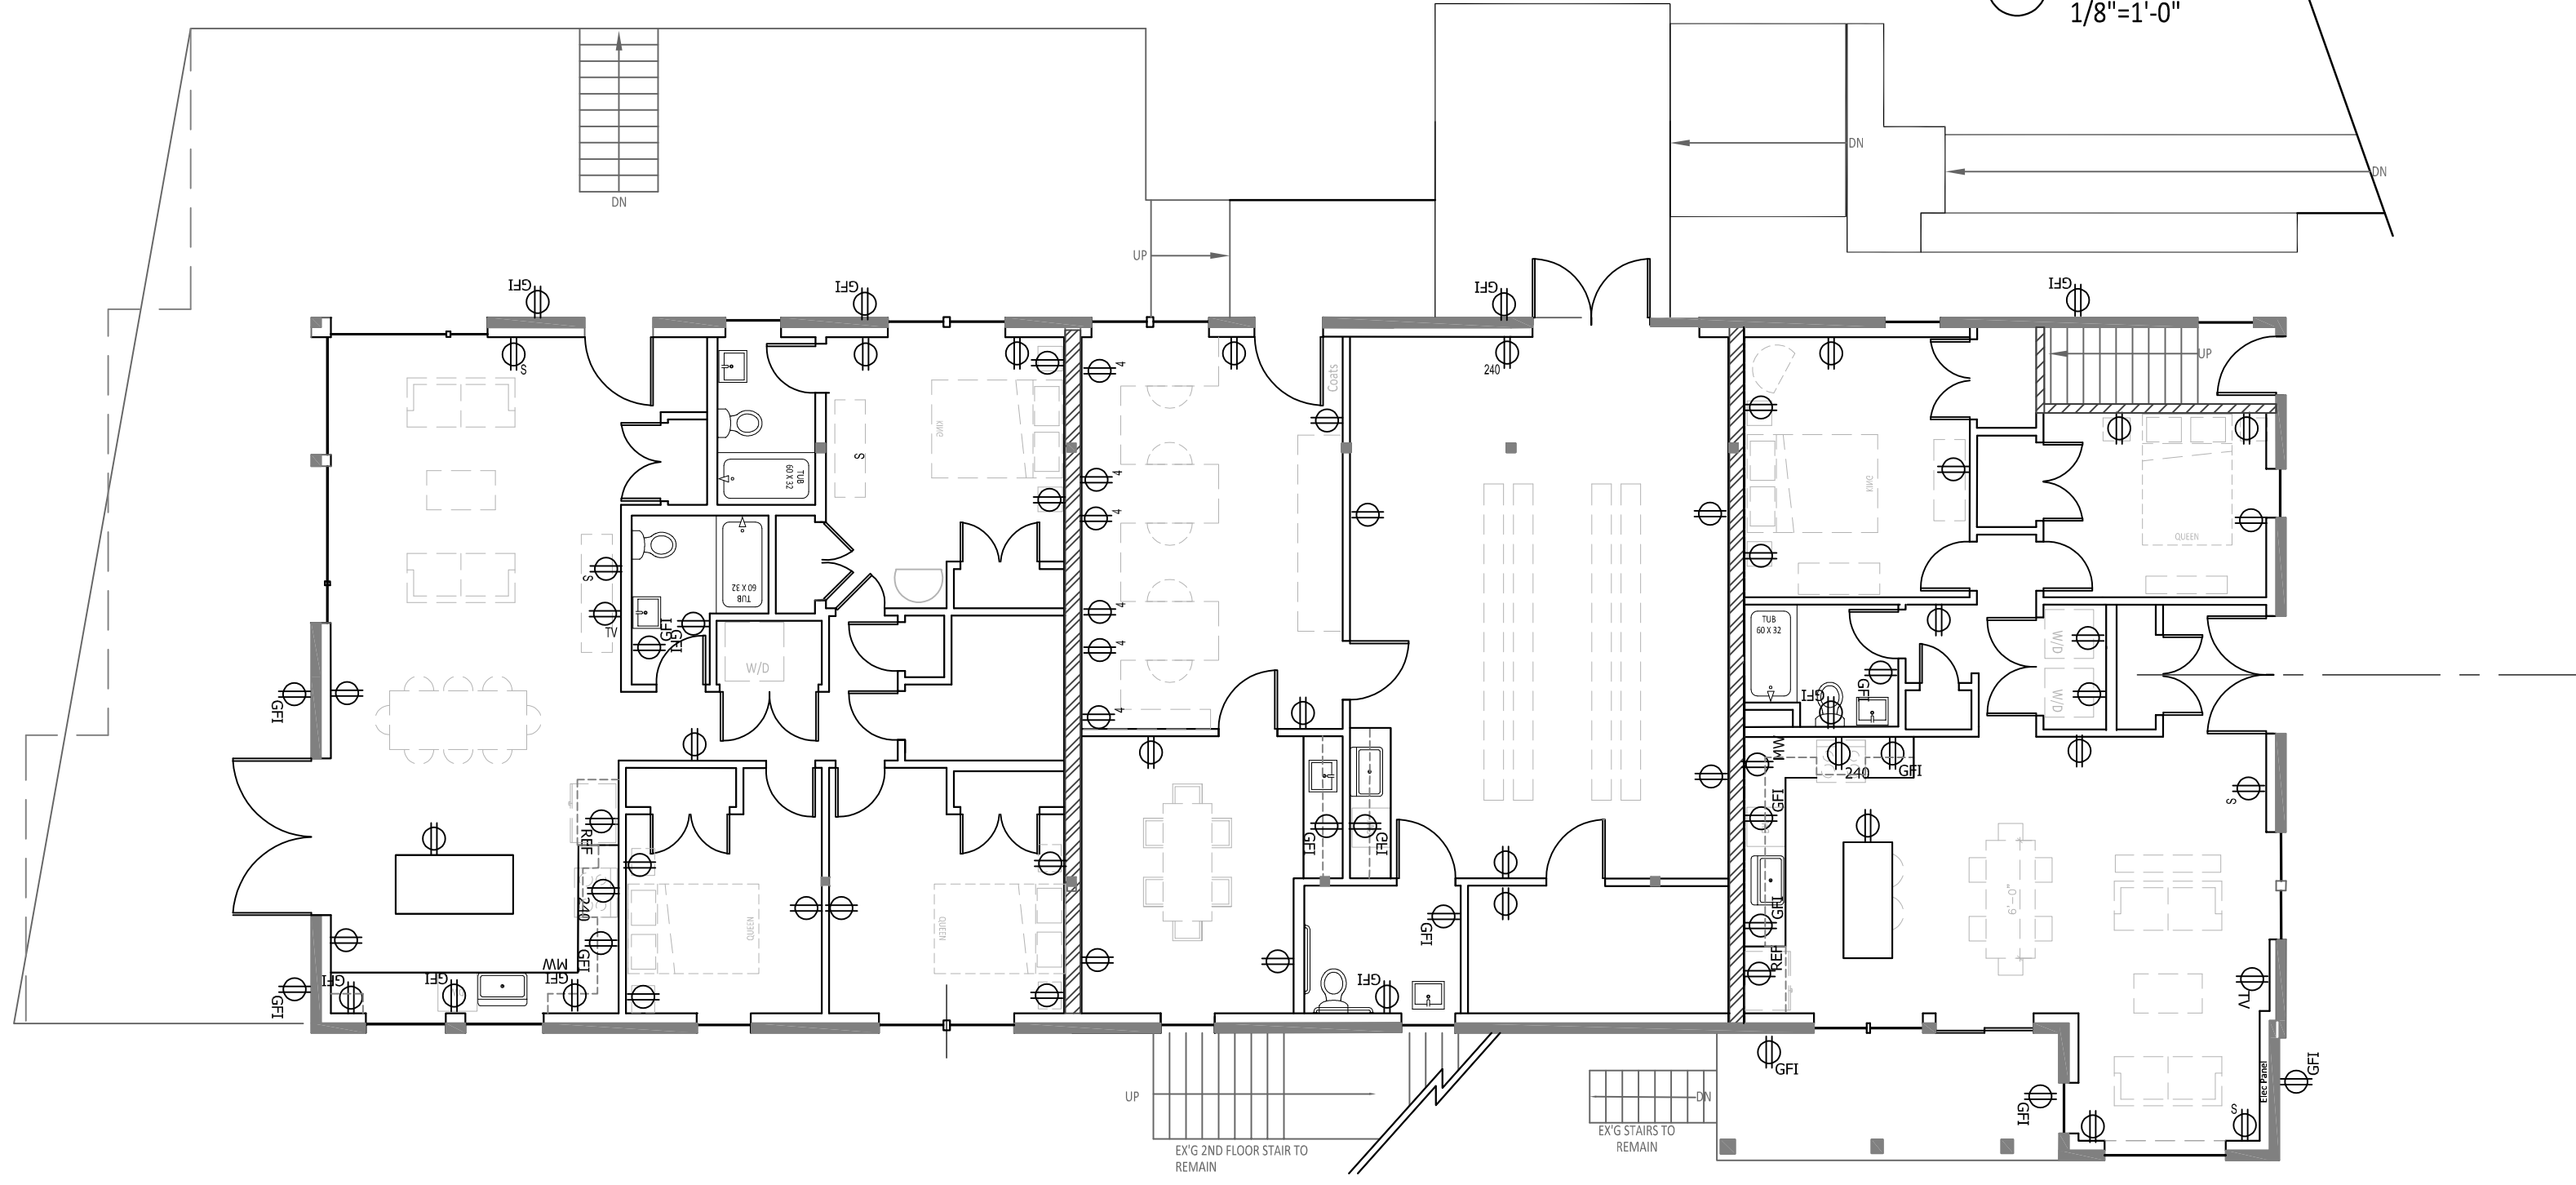

**1 FIRST FLOOR POWER PLAN**  
1/8"=1'-0"

**ELECTRICAL PLAN NOTES**

- ELECTRICAL POWER & LIGHTING PLANS WERE NOT CREATED BY LICENSED PROFESSIONAL ELECTRICAL ENGINEER.
- THEY ARE FOR CLIENT USE AS DESIGN GUIDANCE ONLY.
- LICENSED ELECTRICIAN RESPONSIBLE TO ENSURE THAT ALL INSTALLATIONS MEET CURRENT CODE REQUIREMENTS.

Rachel Conly Design LLC  
26 Sterling Street  
Peaks Island, Maine 04108  
207.766.5625  
www.rachelconlydesign.com

DATE	NOTES
2017.12.29	ISSUED FOR PERMIT
2018.01.16	1 TWO HOUR GROUP SEPARATION
2018.02.02	2 REVISED SITE - WALKWAY & RAMP
2018.02.22	3 SEPARATION DTLS & 1HR RATING @ SOUTH WALL



PROJECT  
**2 Island Ave.**  
**Peaks Island, ME**

**FIRST FLOOR  
POWER & LIGHTING  
PLANS**

**E1.1**