



professional seal

consultants




3 Exist Elevation - East

scale : 1/4" = 1'-0"

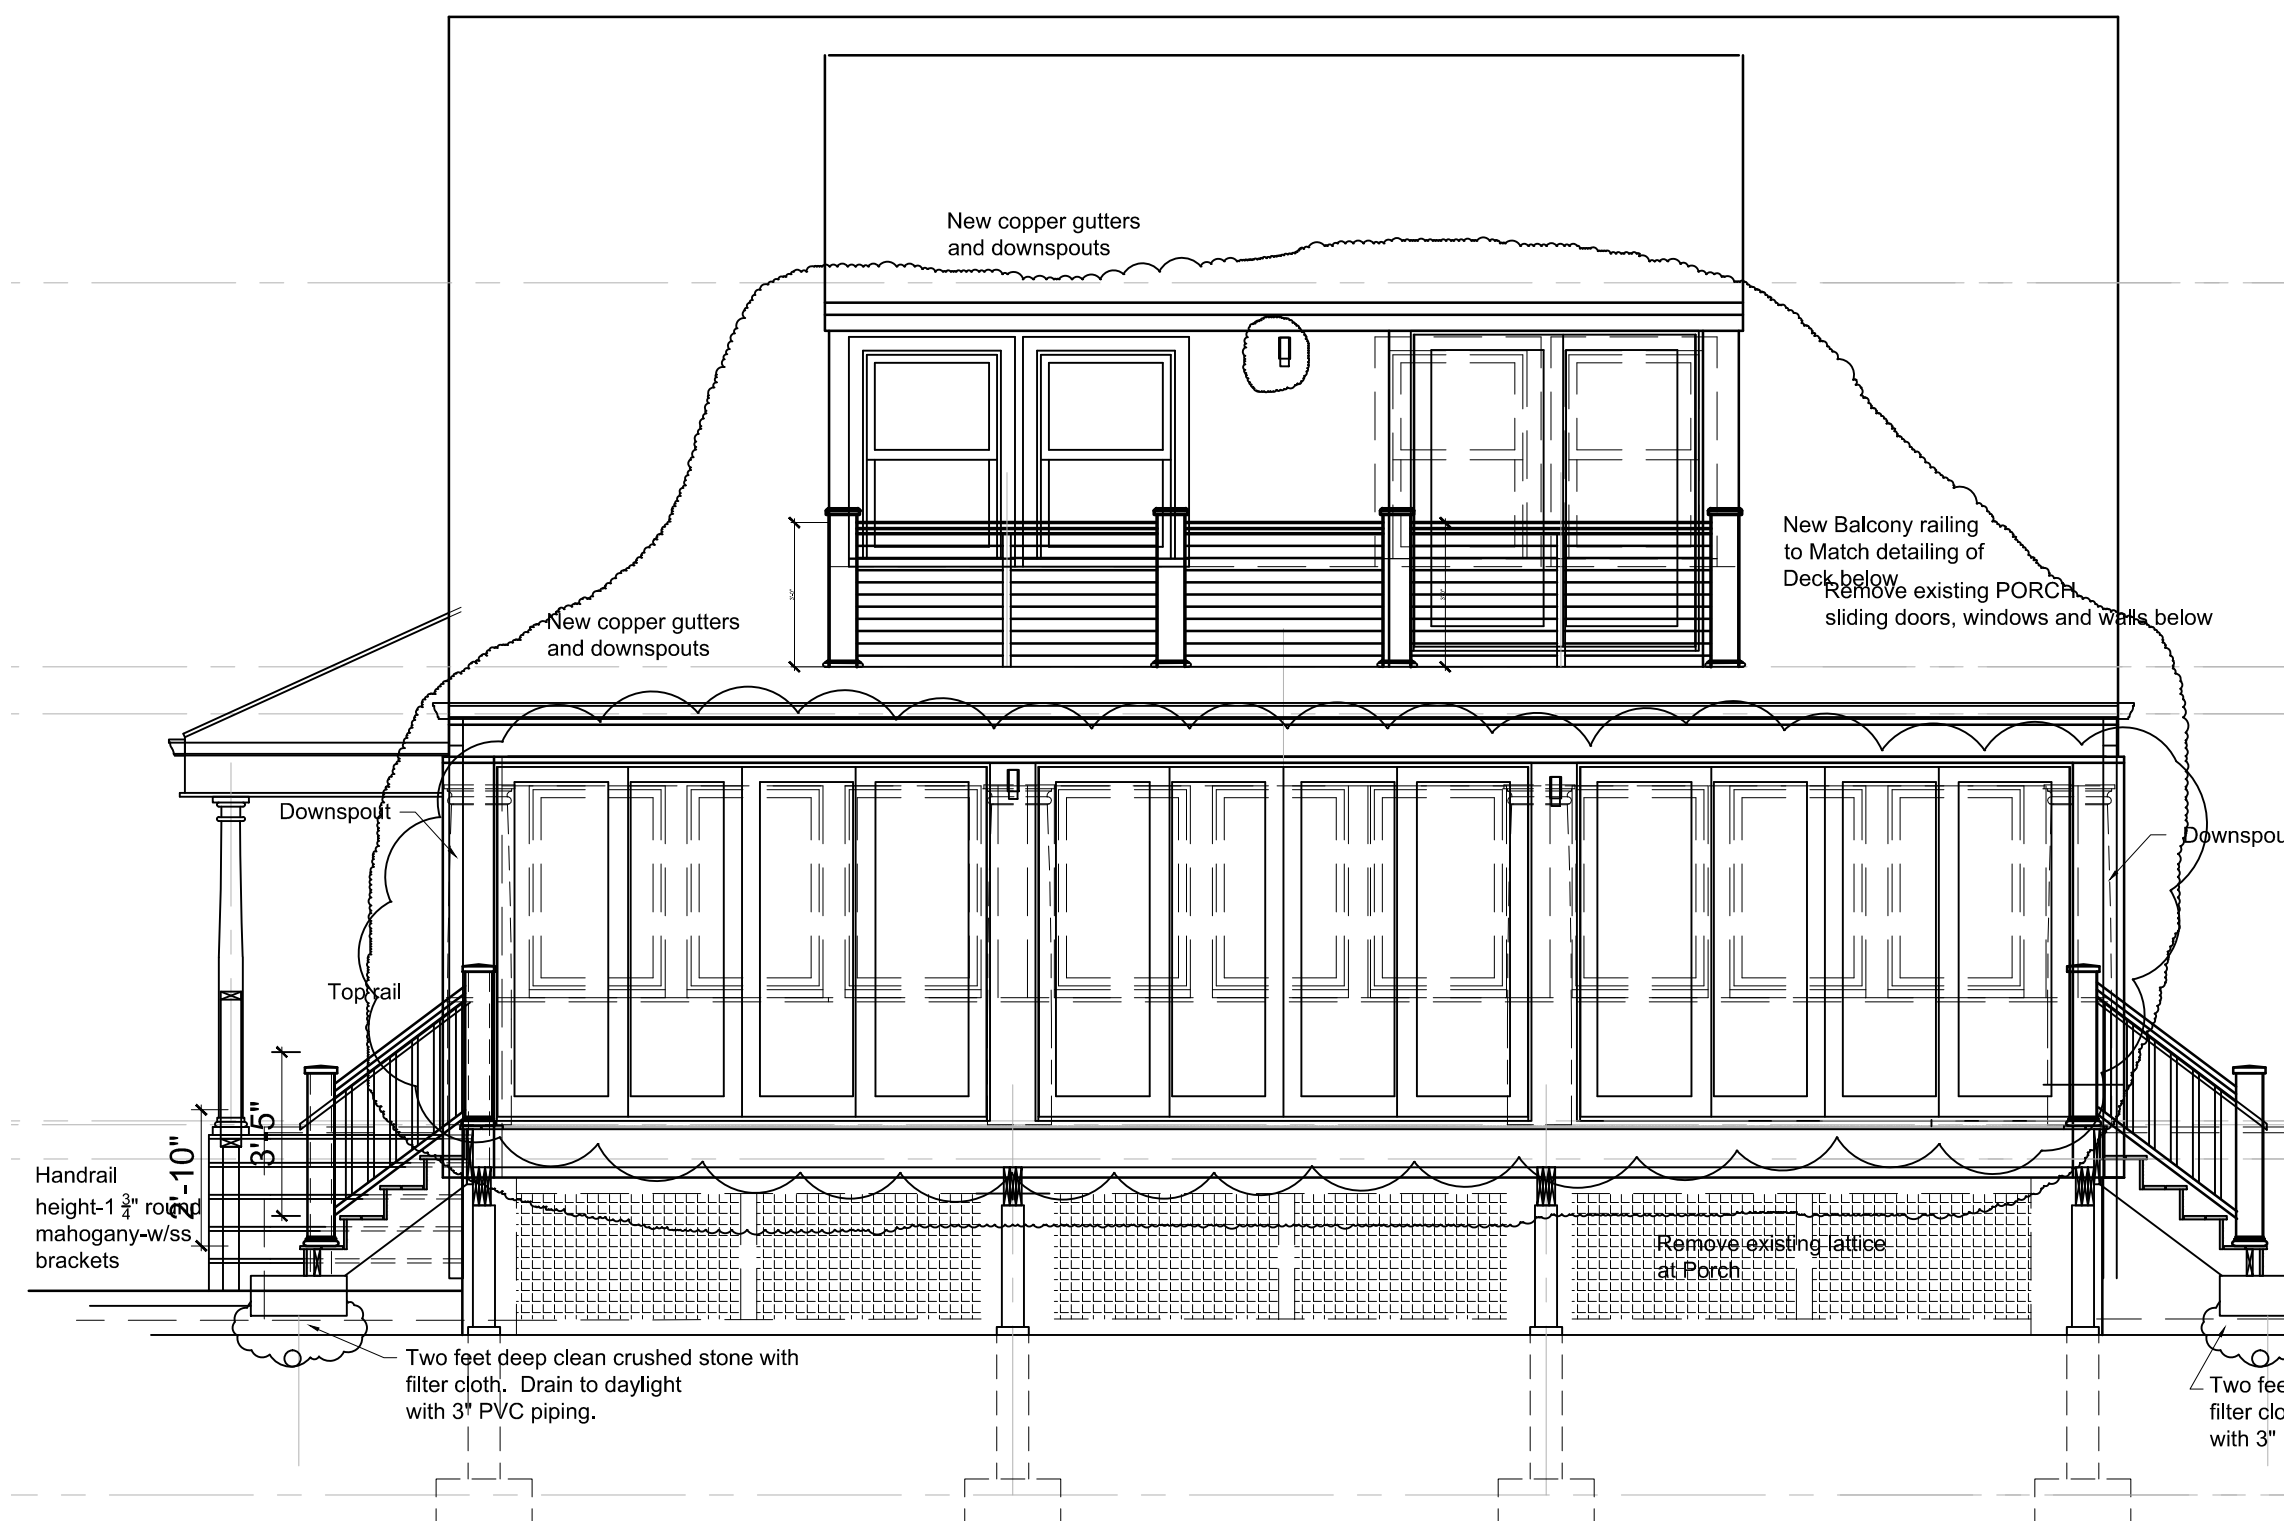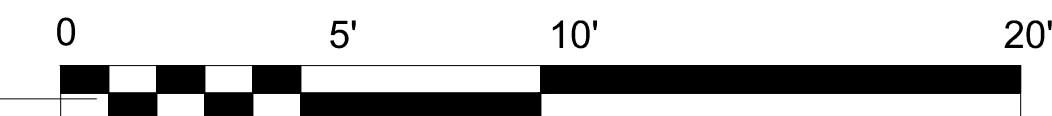


1 Elevation / Deck Section - West

scale : 1/4" = 1'-0"

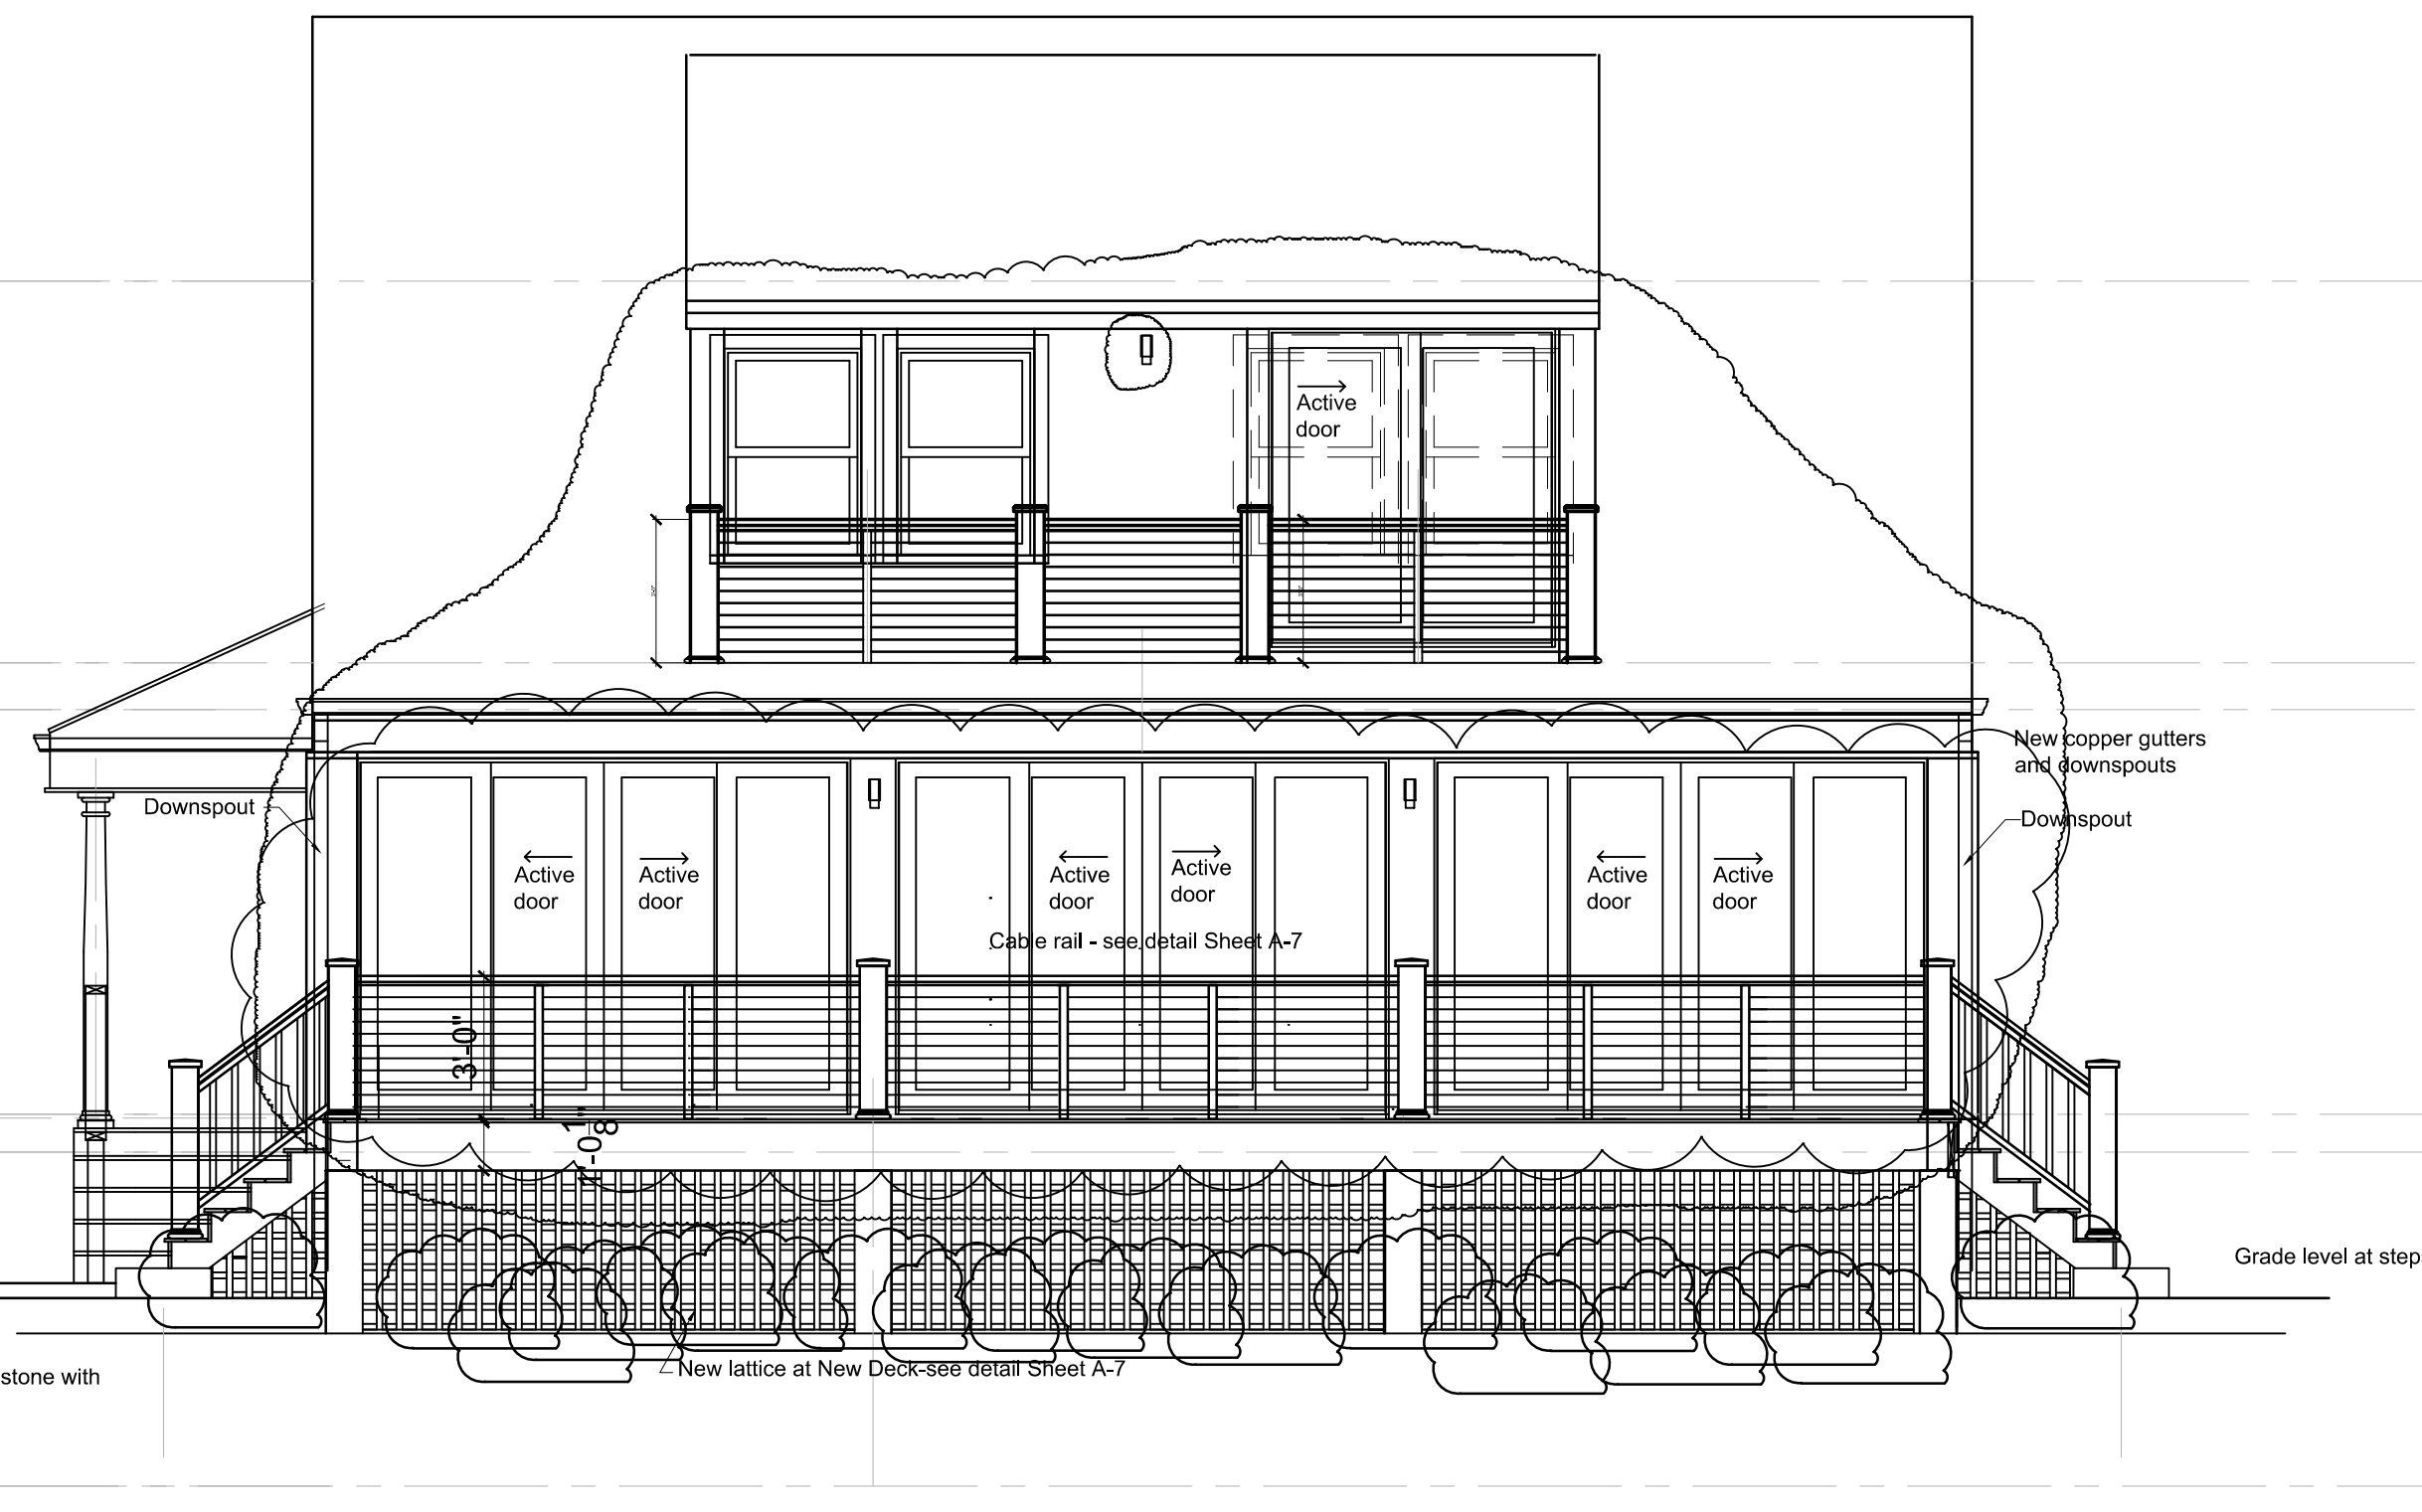

2 Elevation at New Deck - West

scale : 1/4" = 1'-0"

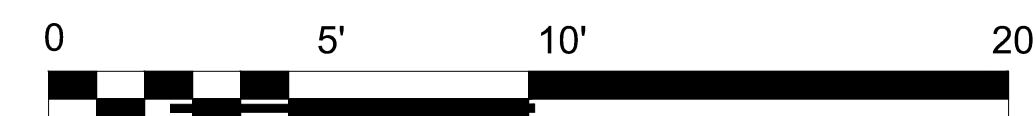

ISSUE	DATE
PERMITS	10-24-2016
Rev-Add Balcony/Revise doors	11-15-2016
Rev Permits-Add Balcony/Revise doors	11-29-2016

SCALE: 1/4" = 1'-0"
 east and west
 elevations