
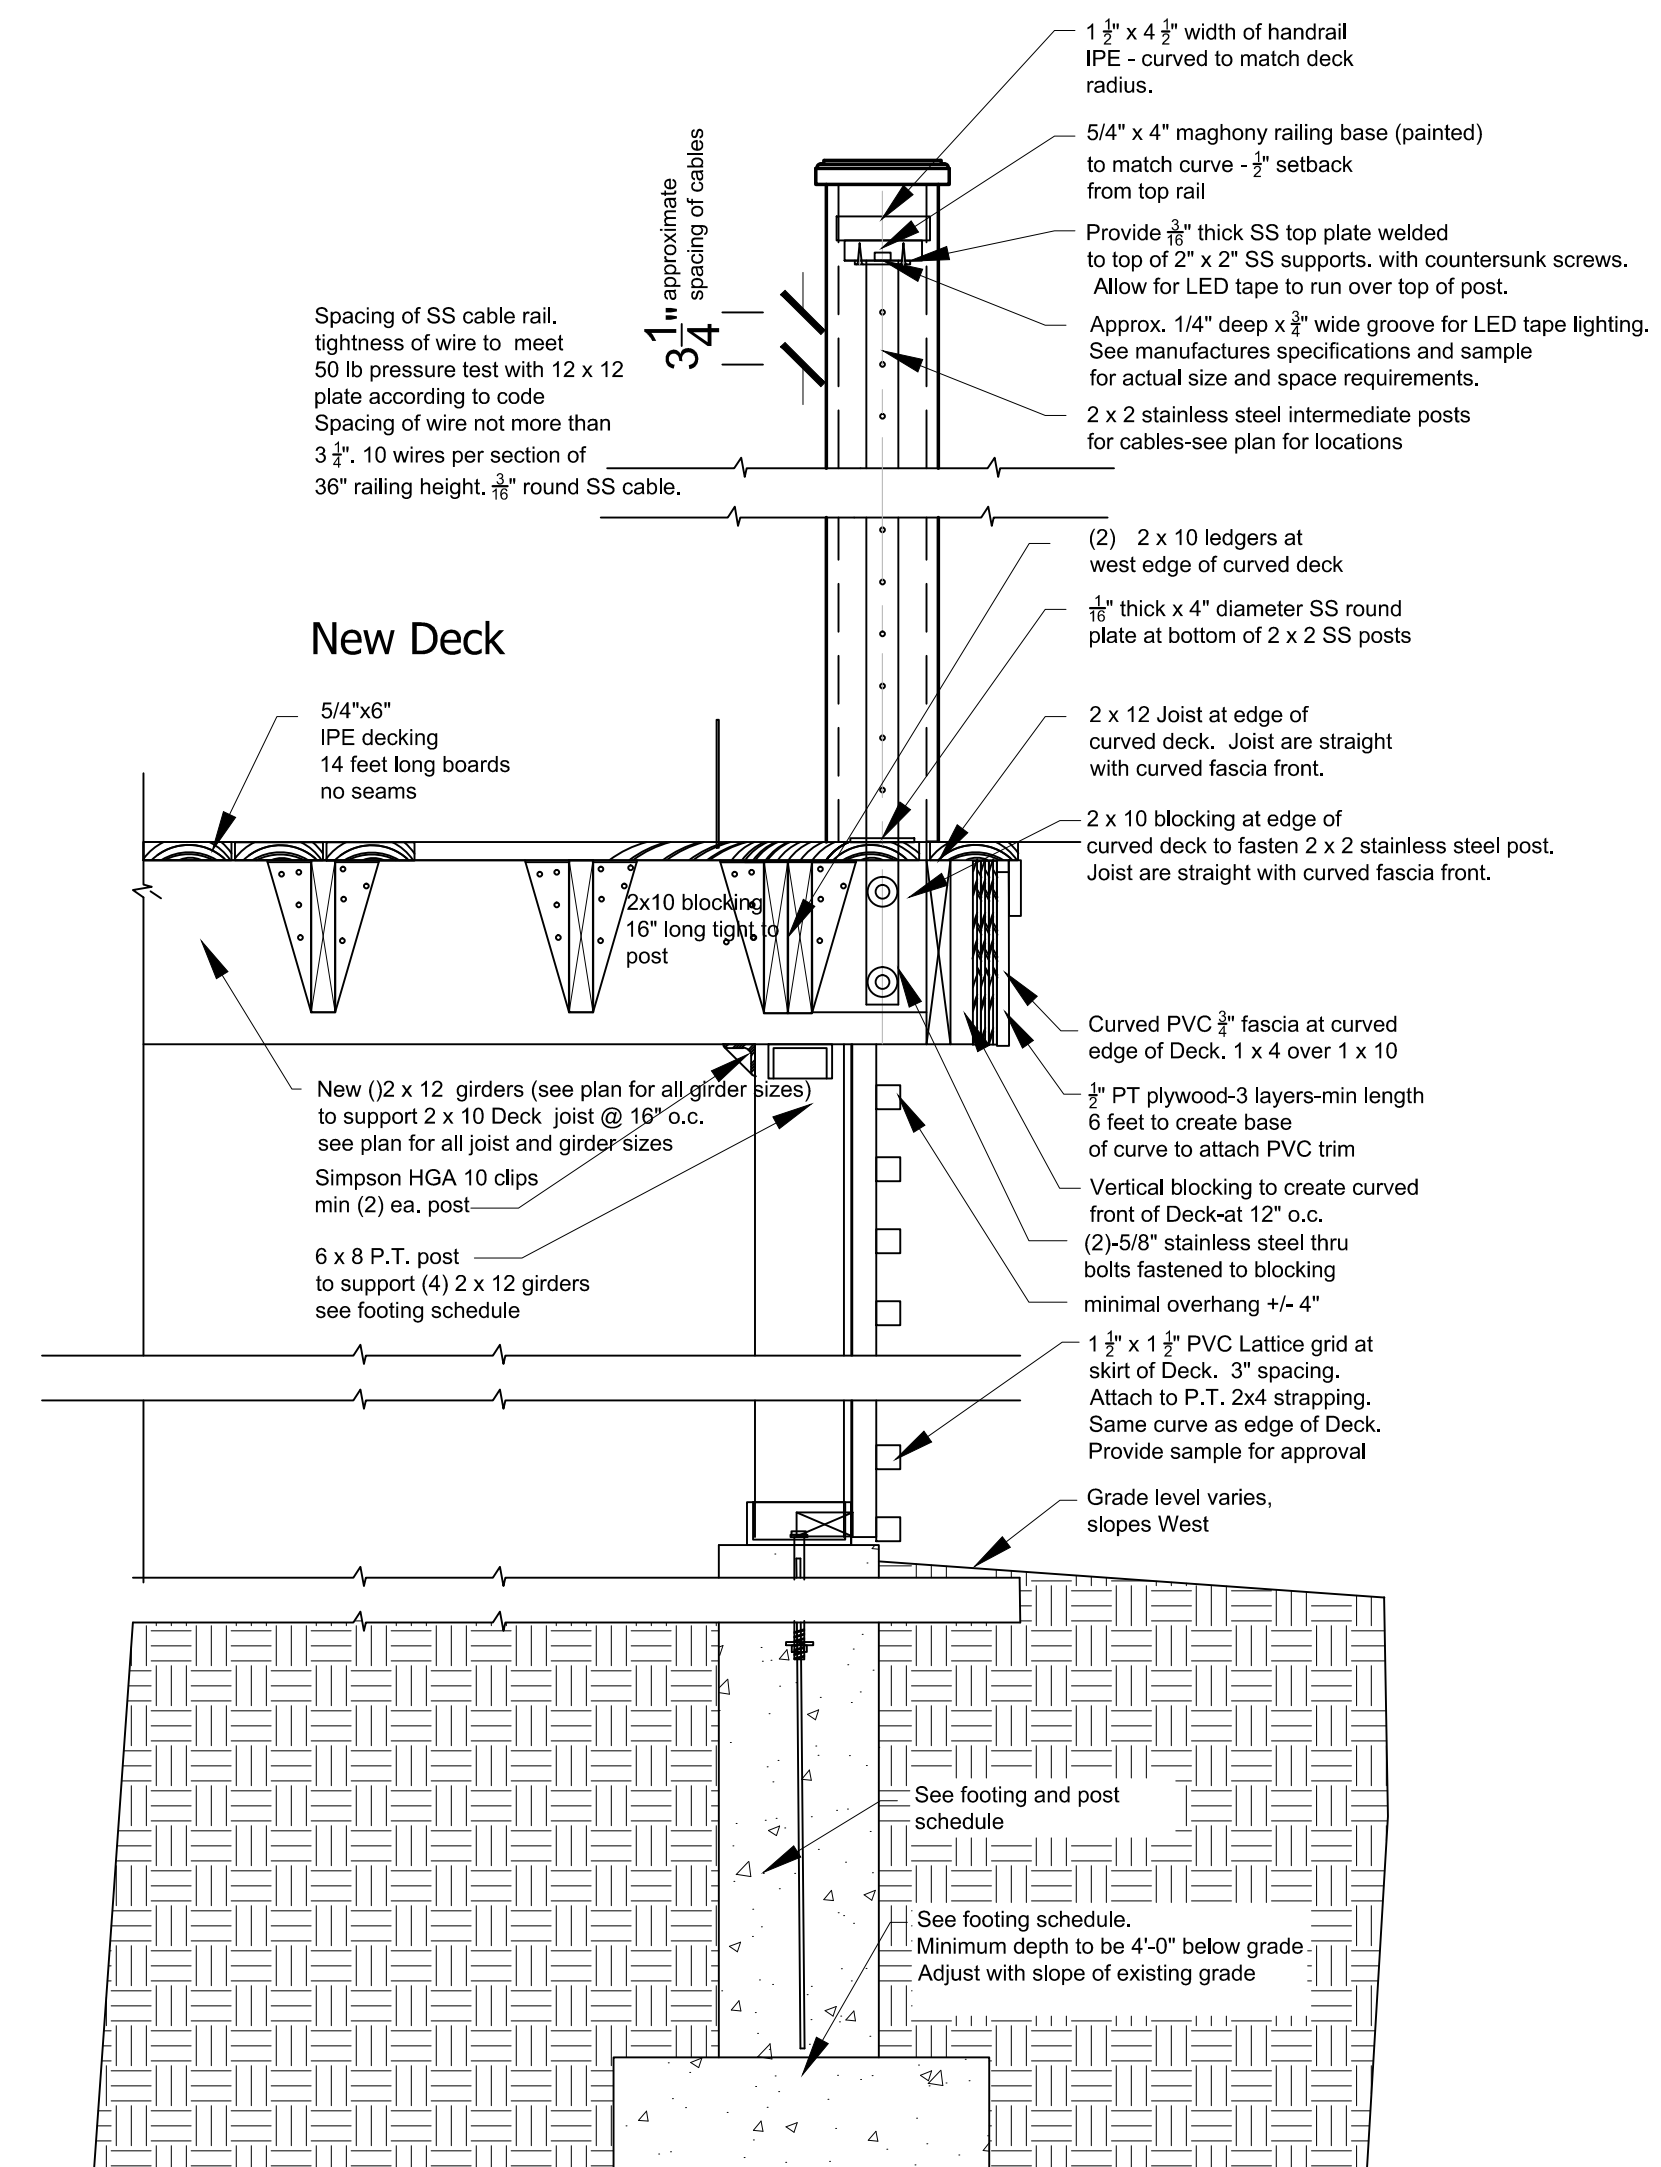
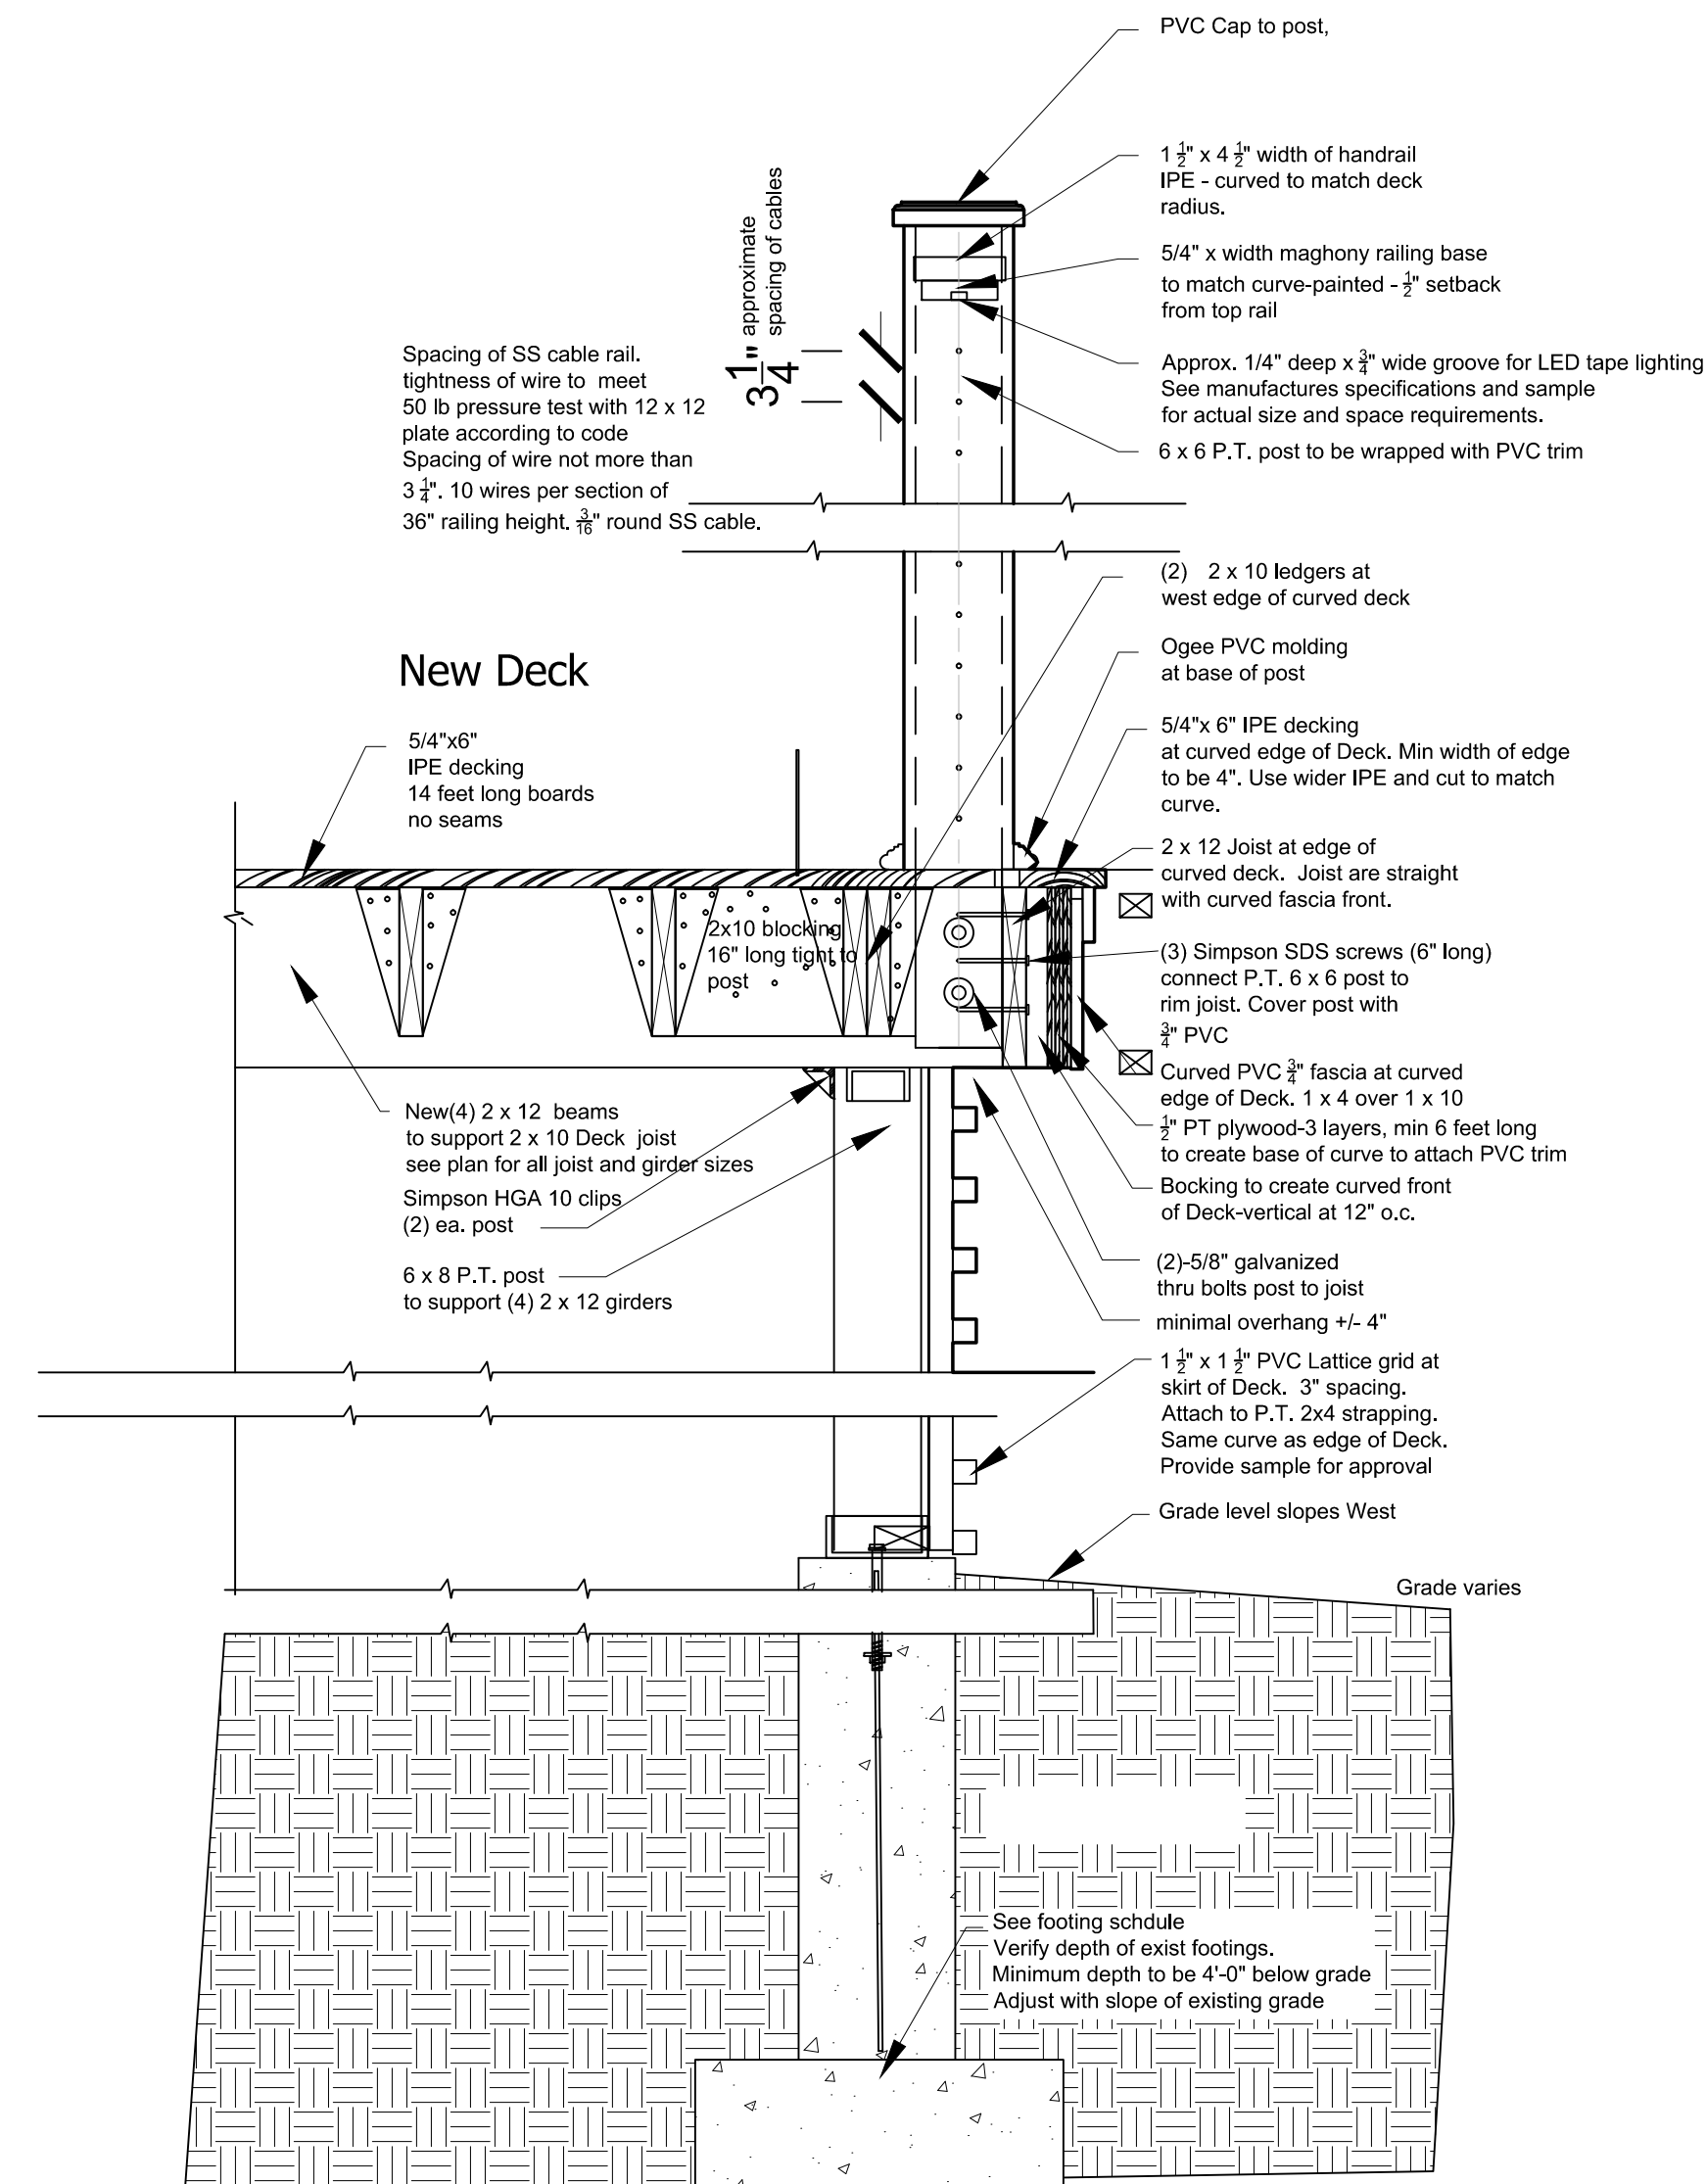


professional seal

consultants

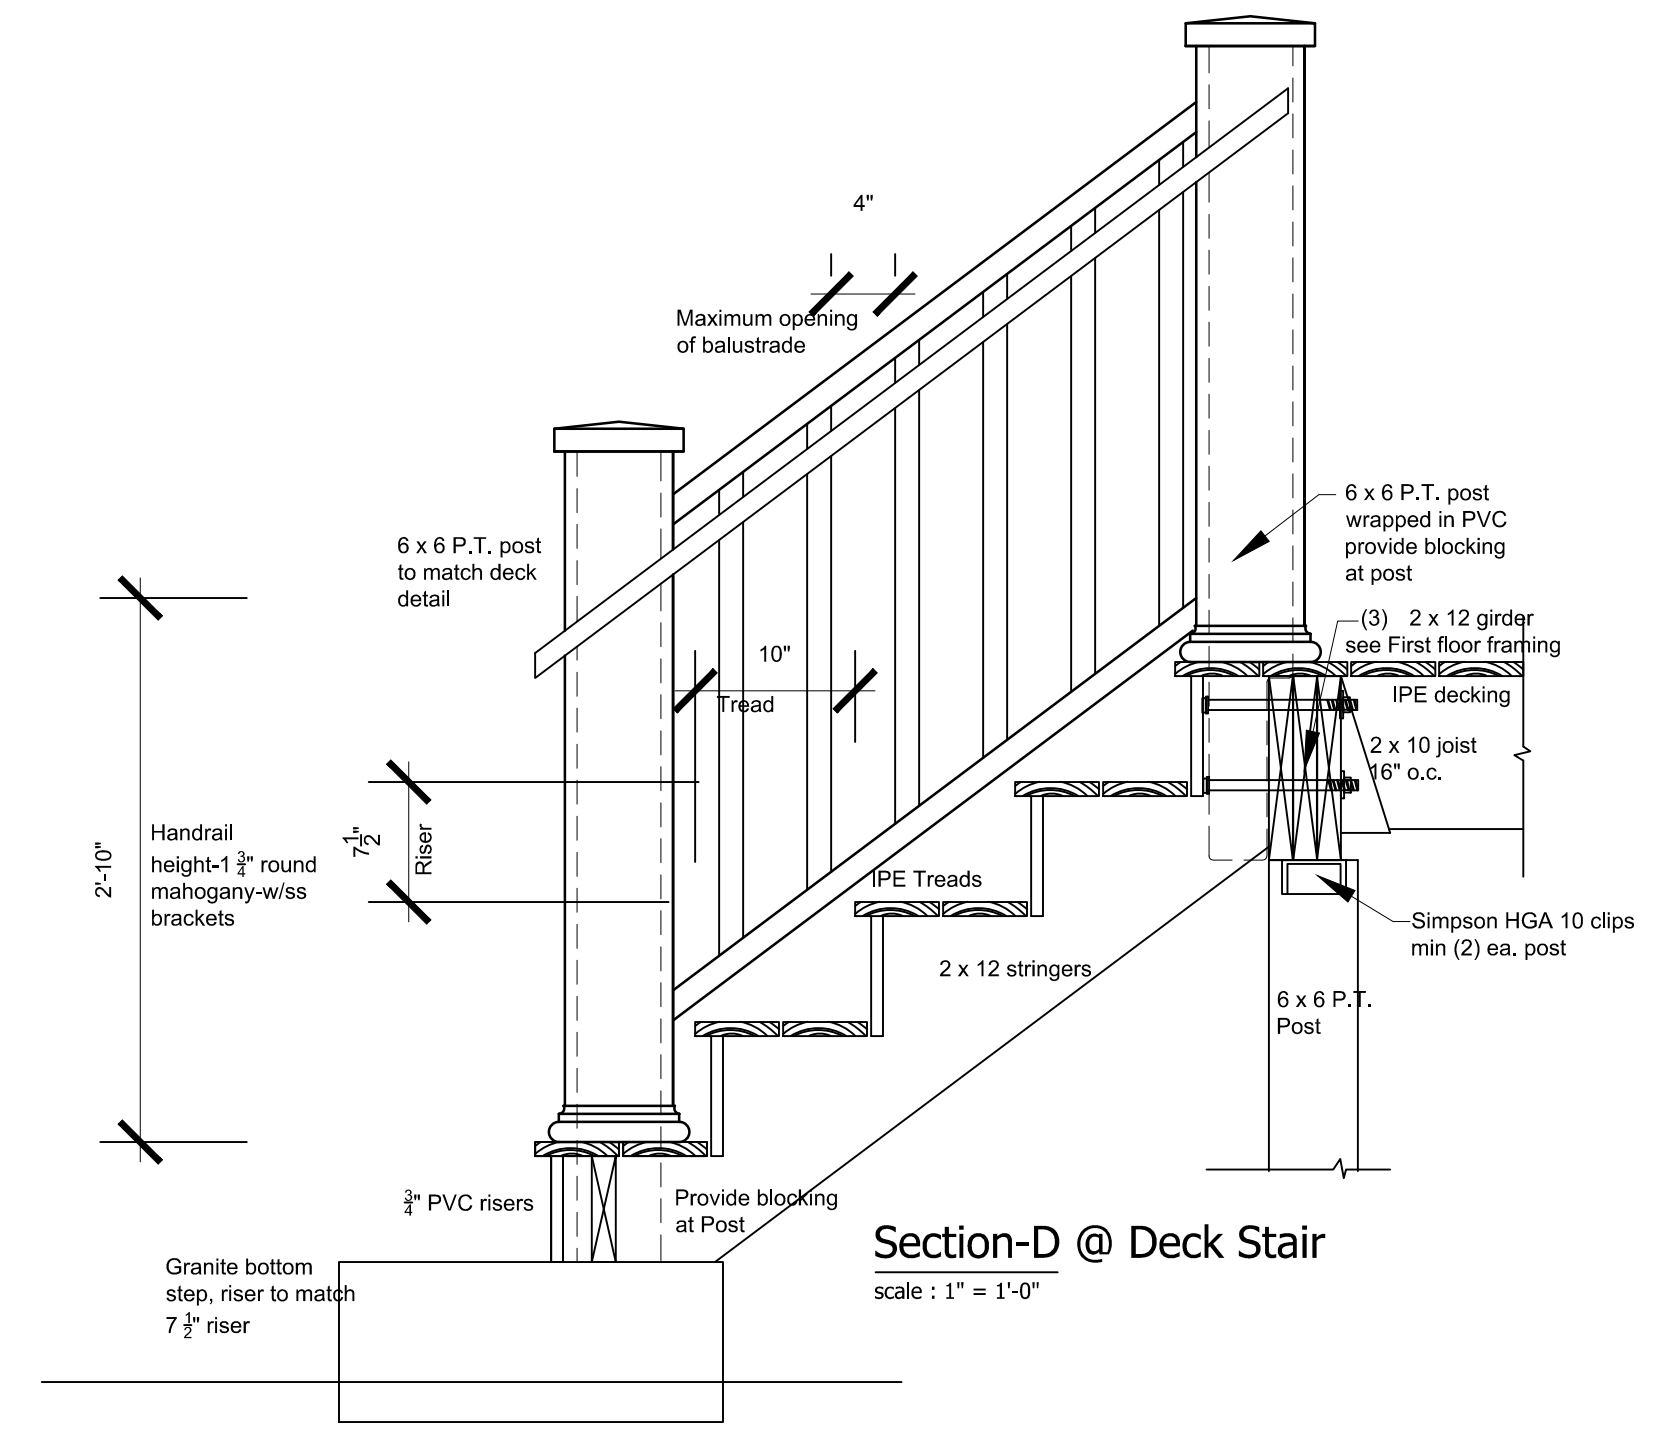

ISSUE	DATE
PERMITS	10-24-16
Rev-Add Balcony/Revise doors	11-15-2016
Rev Permits-Add Balcony/Revise doors	11-29-2016

SCALE: 1/4" = 1'-0"  
**Detail Sections at Deck**