


professional seal

consultants

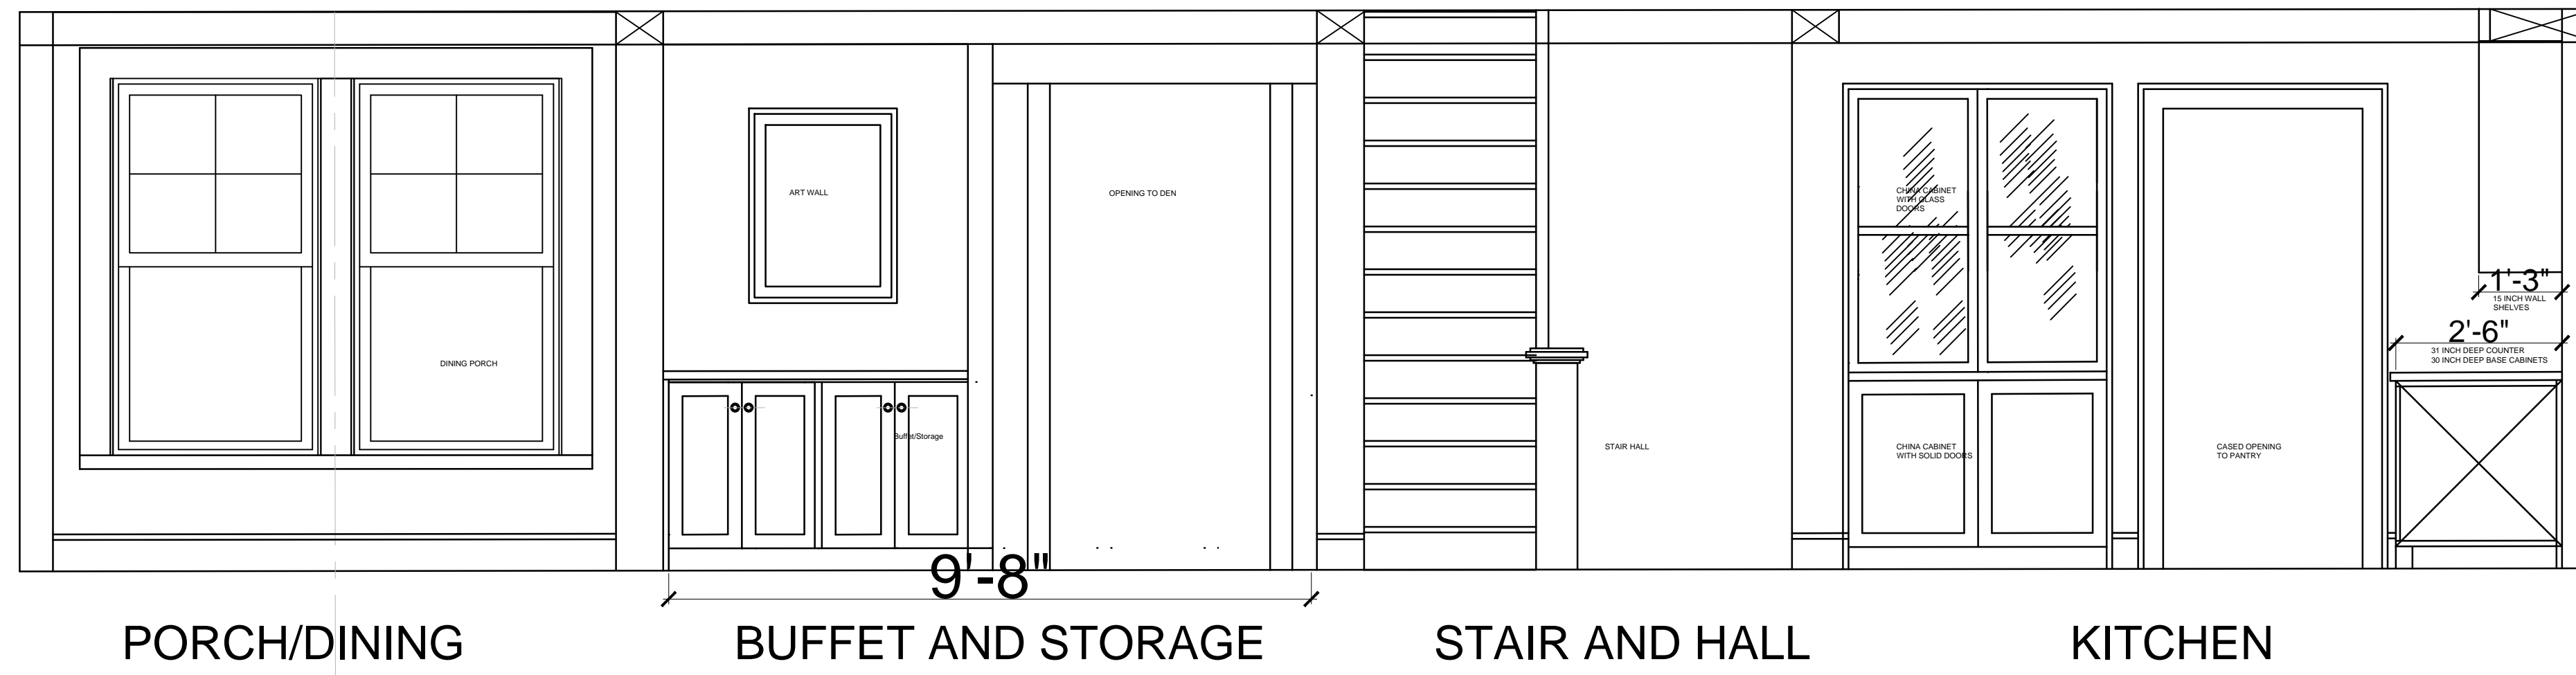


PORCH/DINING


BUFFET AND STORAGE

STAIR AND HALL


KITCHEN

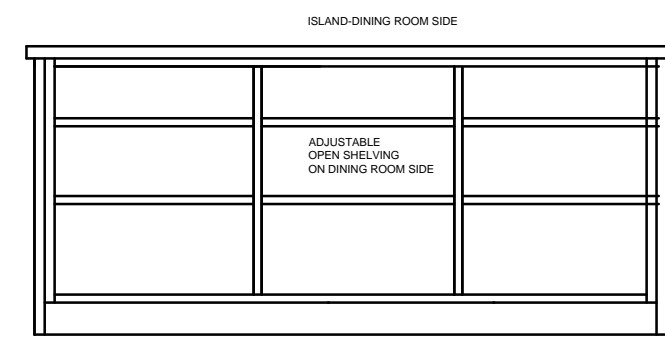

KITCHEN ISLAND

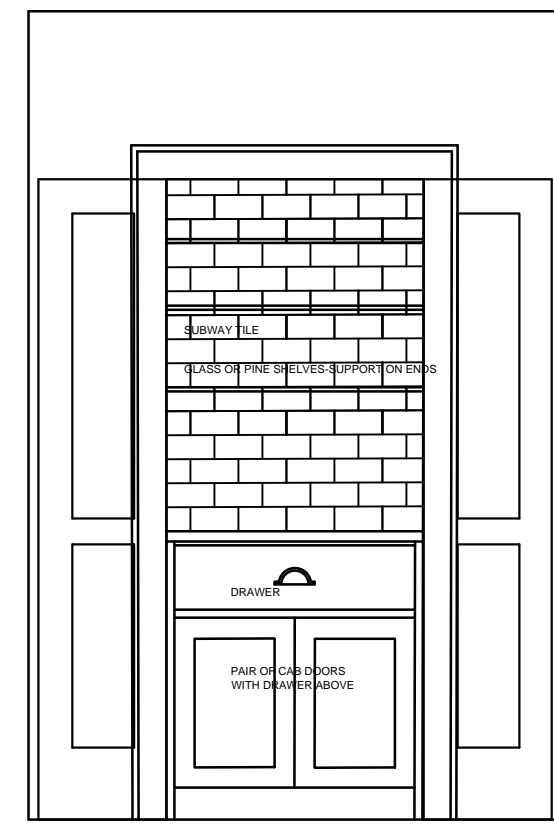


BAR IN HALL

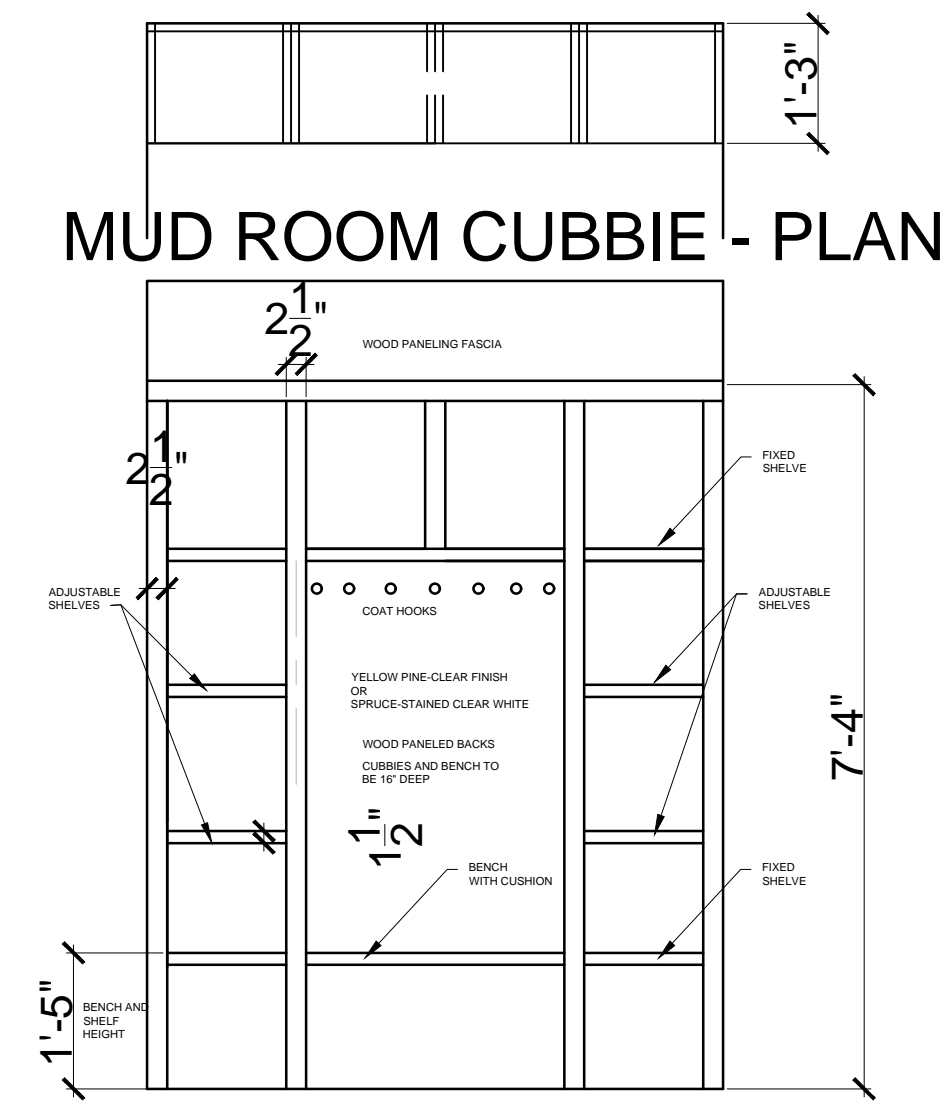


MUD ROOM CUBBIE - PLAN

MUD ROOM CUBBIE - ELEVATION

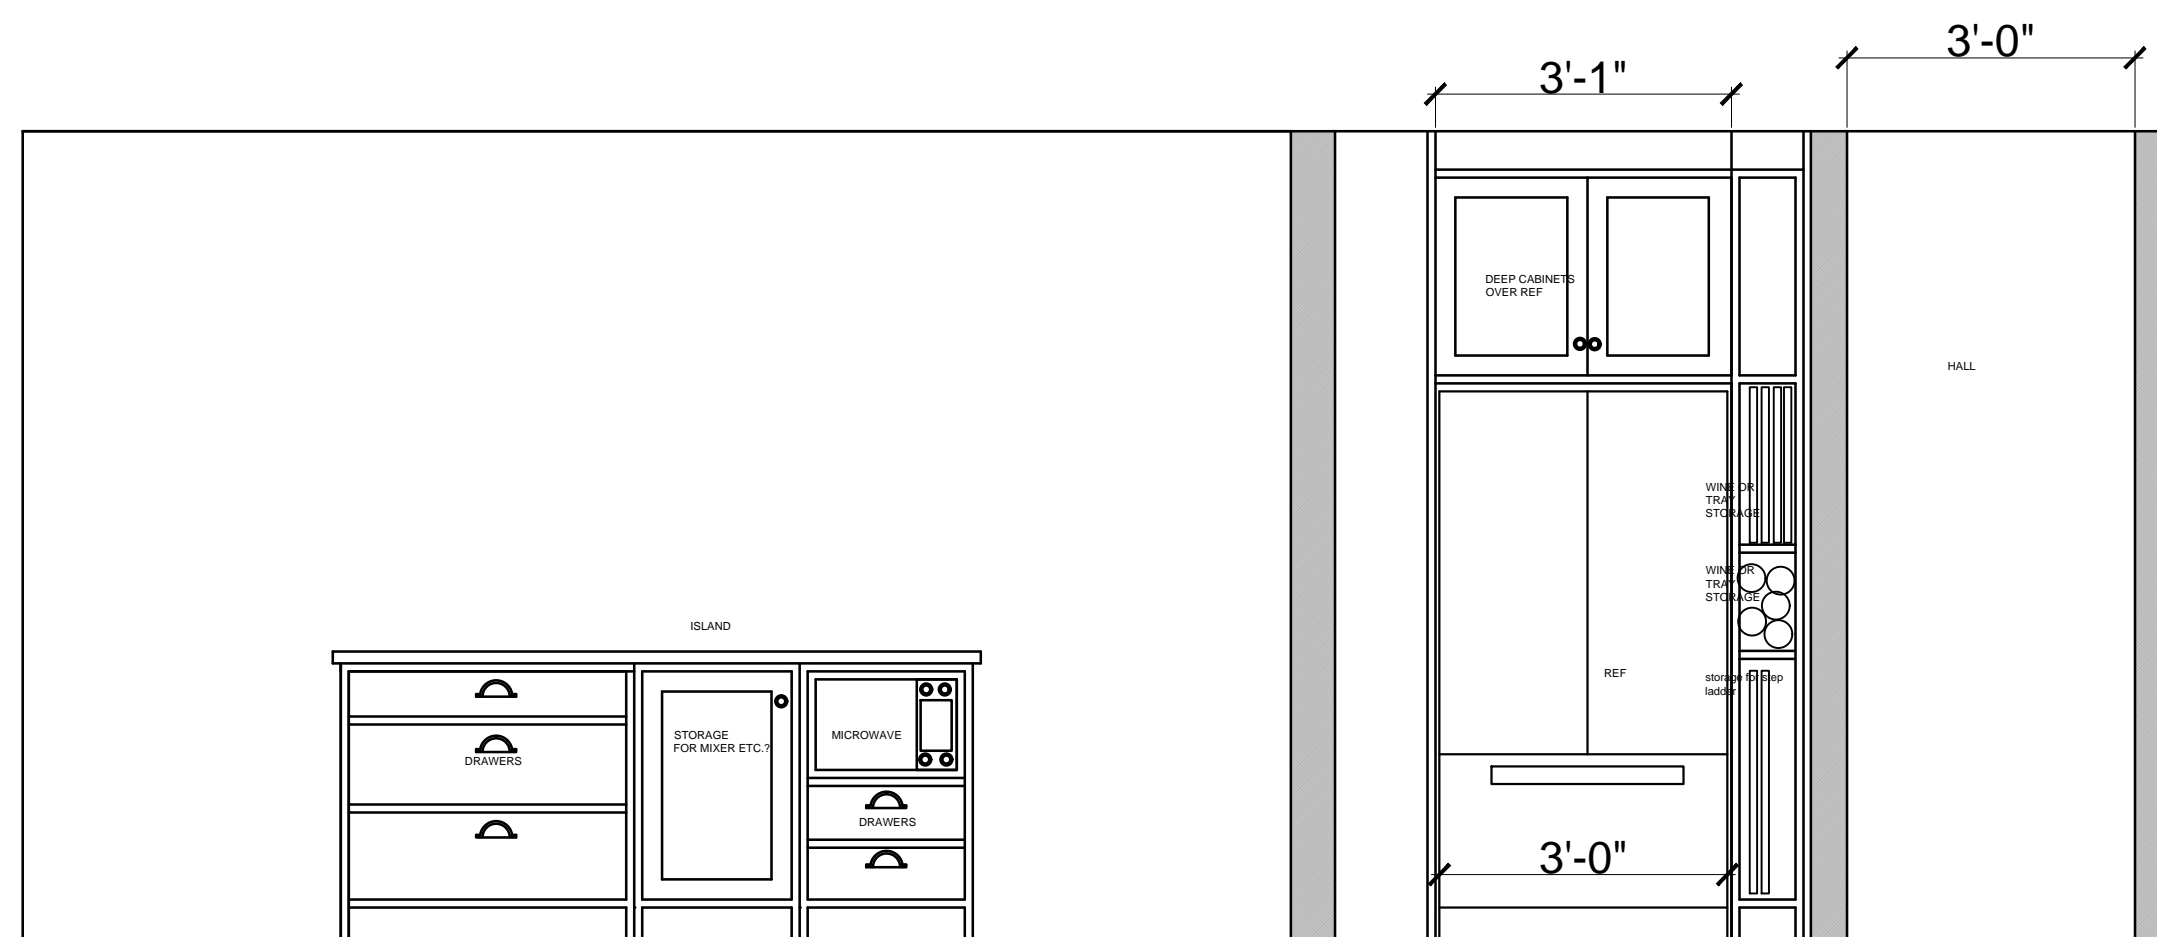

KITCHEN

PANTRY

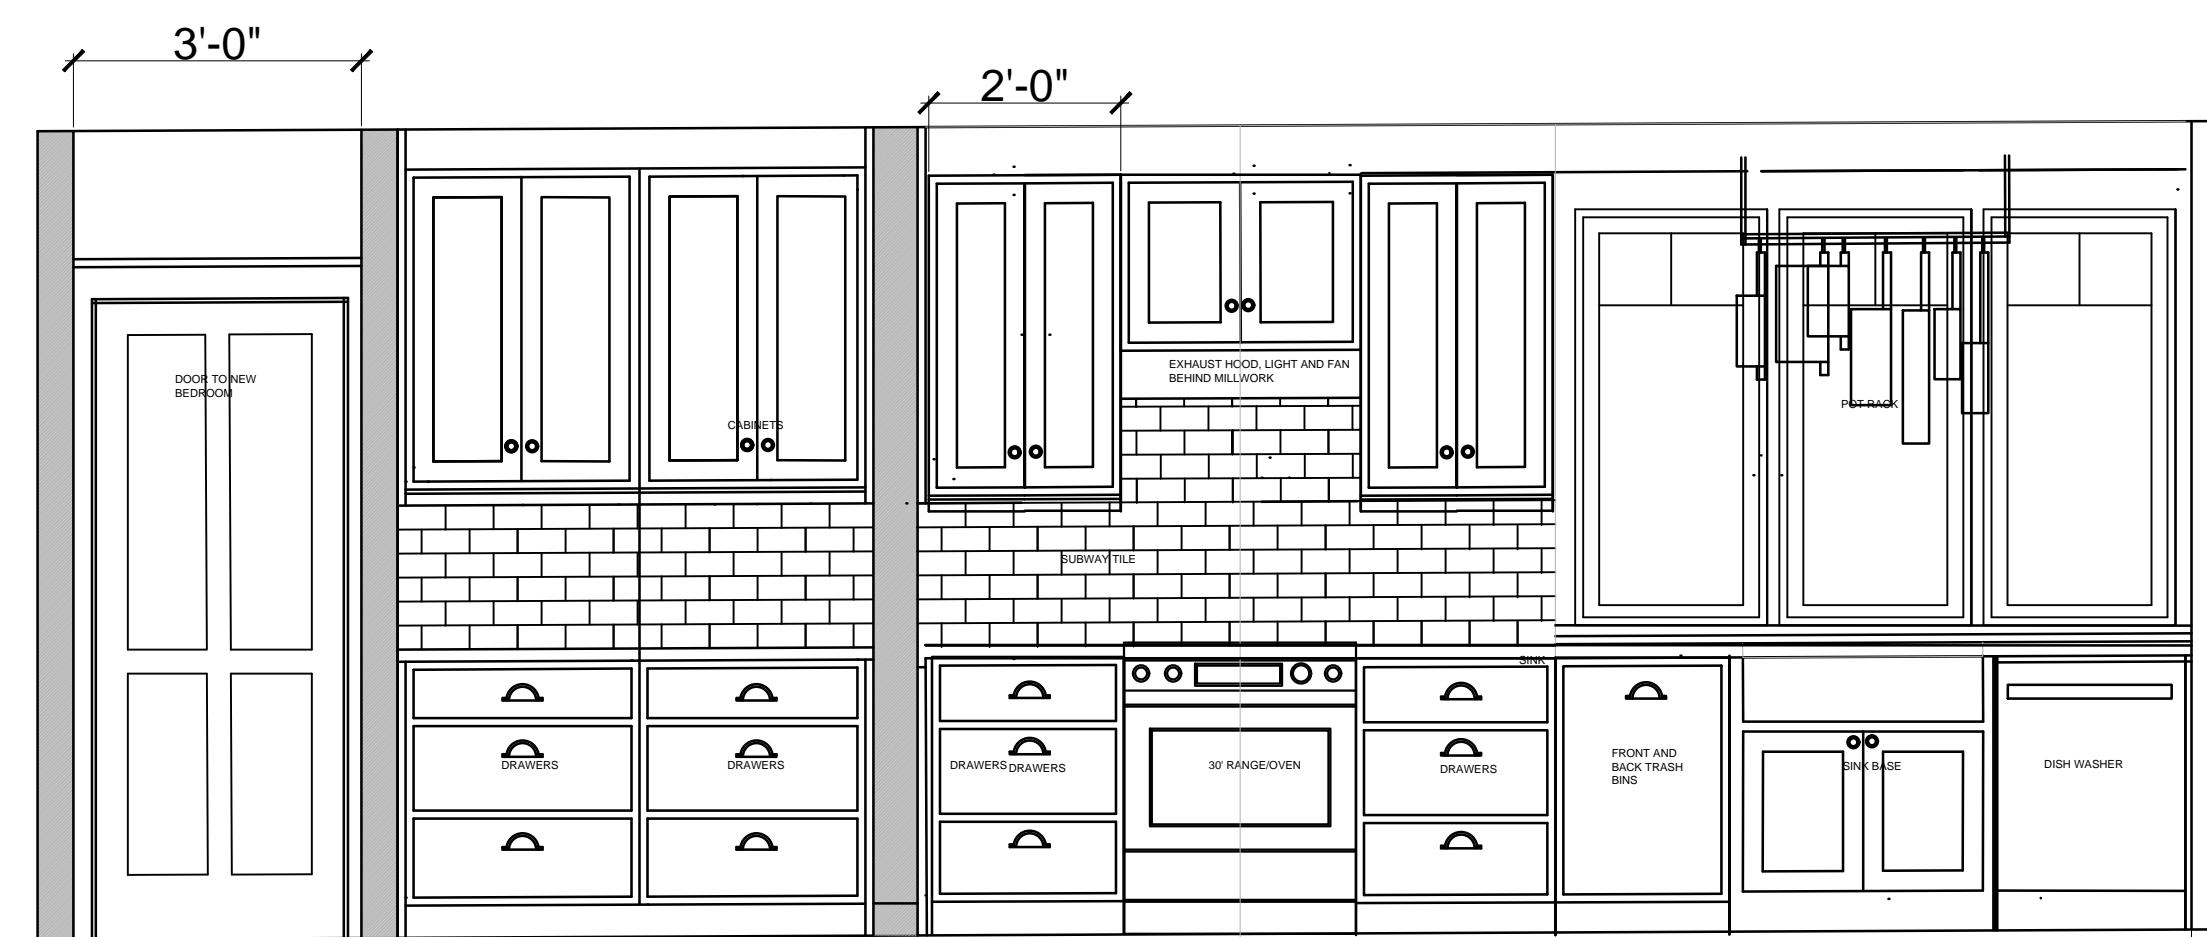

PANTRY

KITCHEN

ISSUE DATE

PERMITS 7-21-2017

SCALE: 1/2" = 1'-0"

millwork elevations