



professional seal


consultants

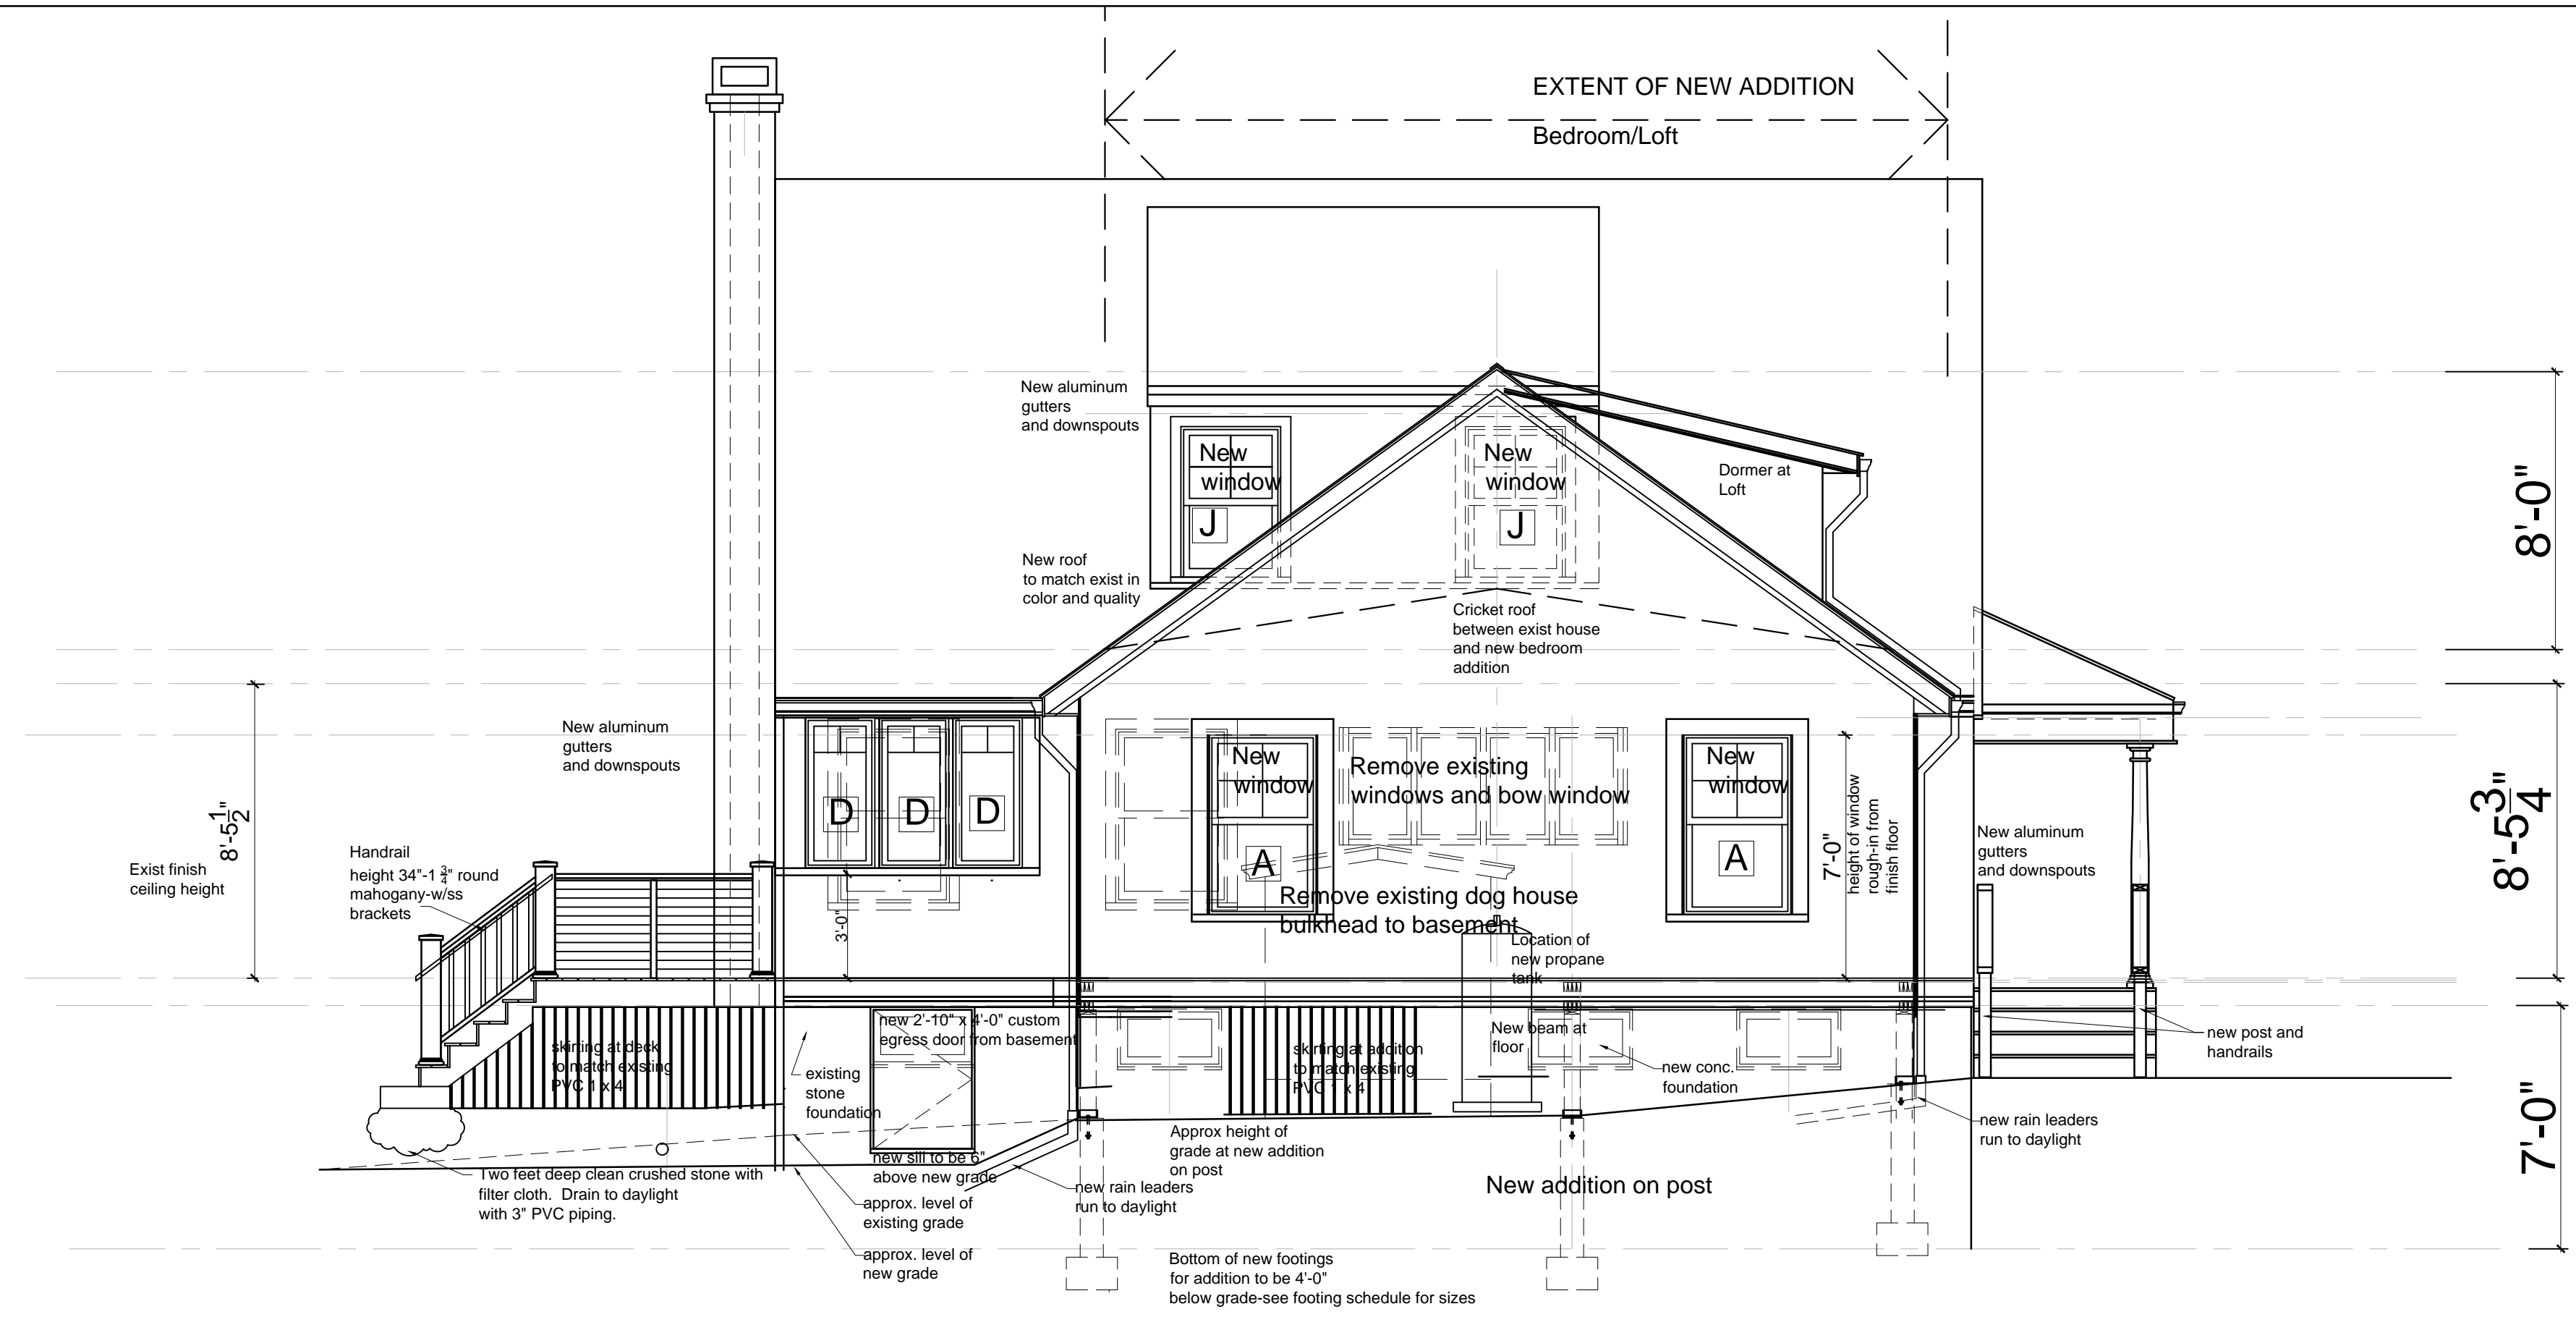

3 Elevation - East - New Addition

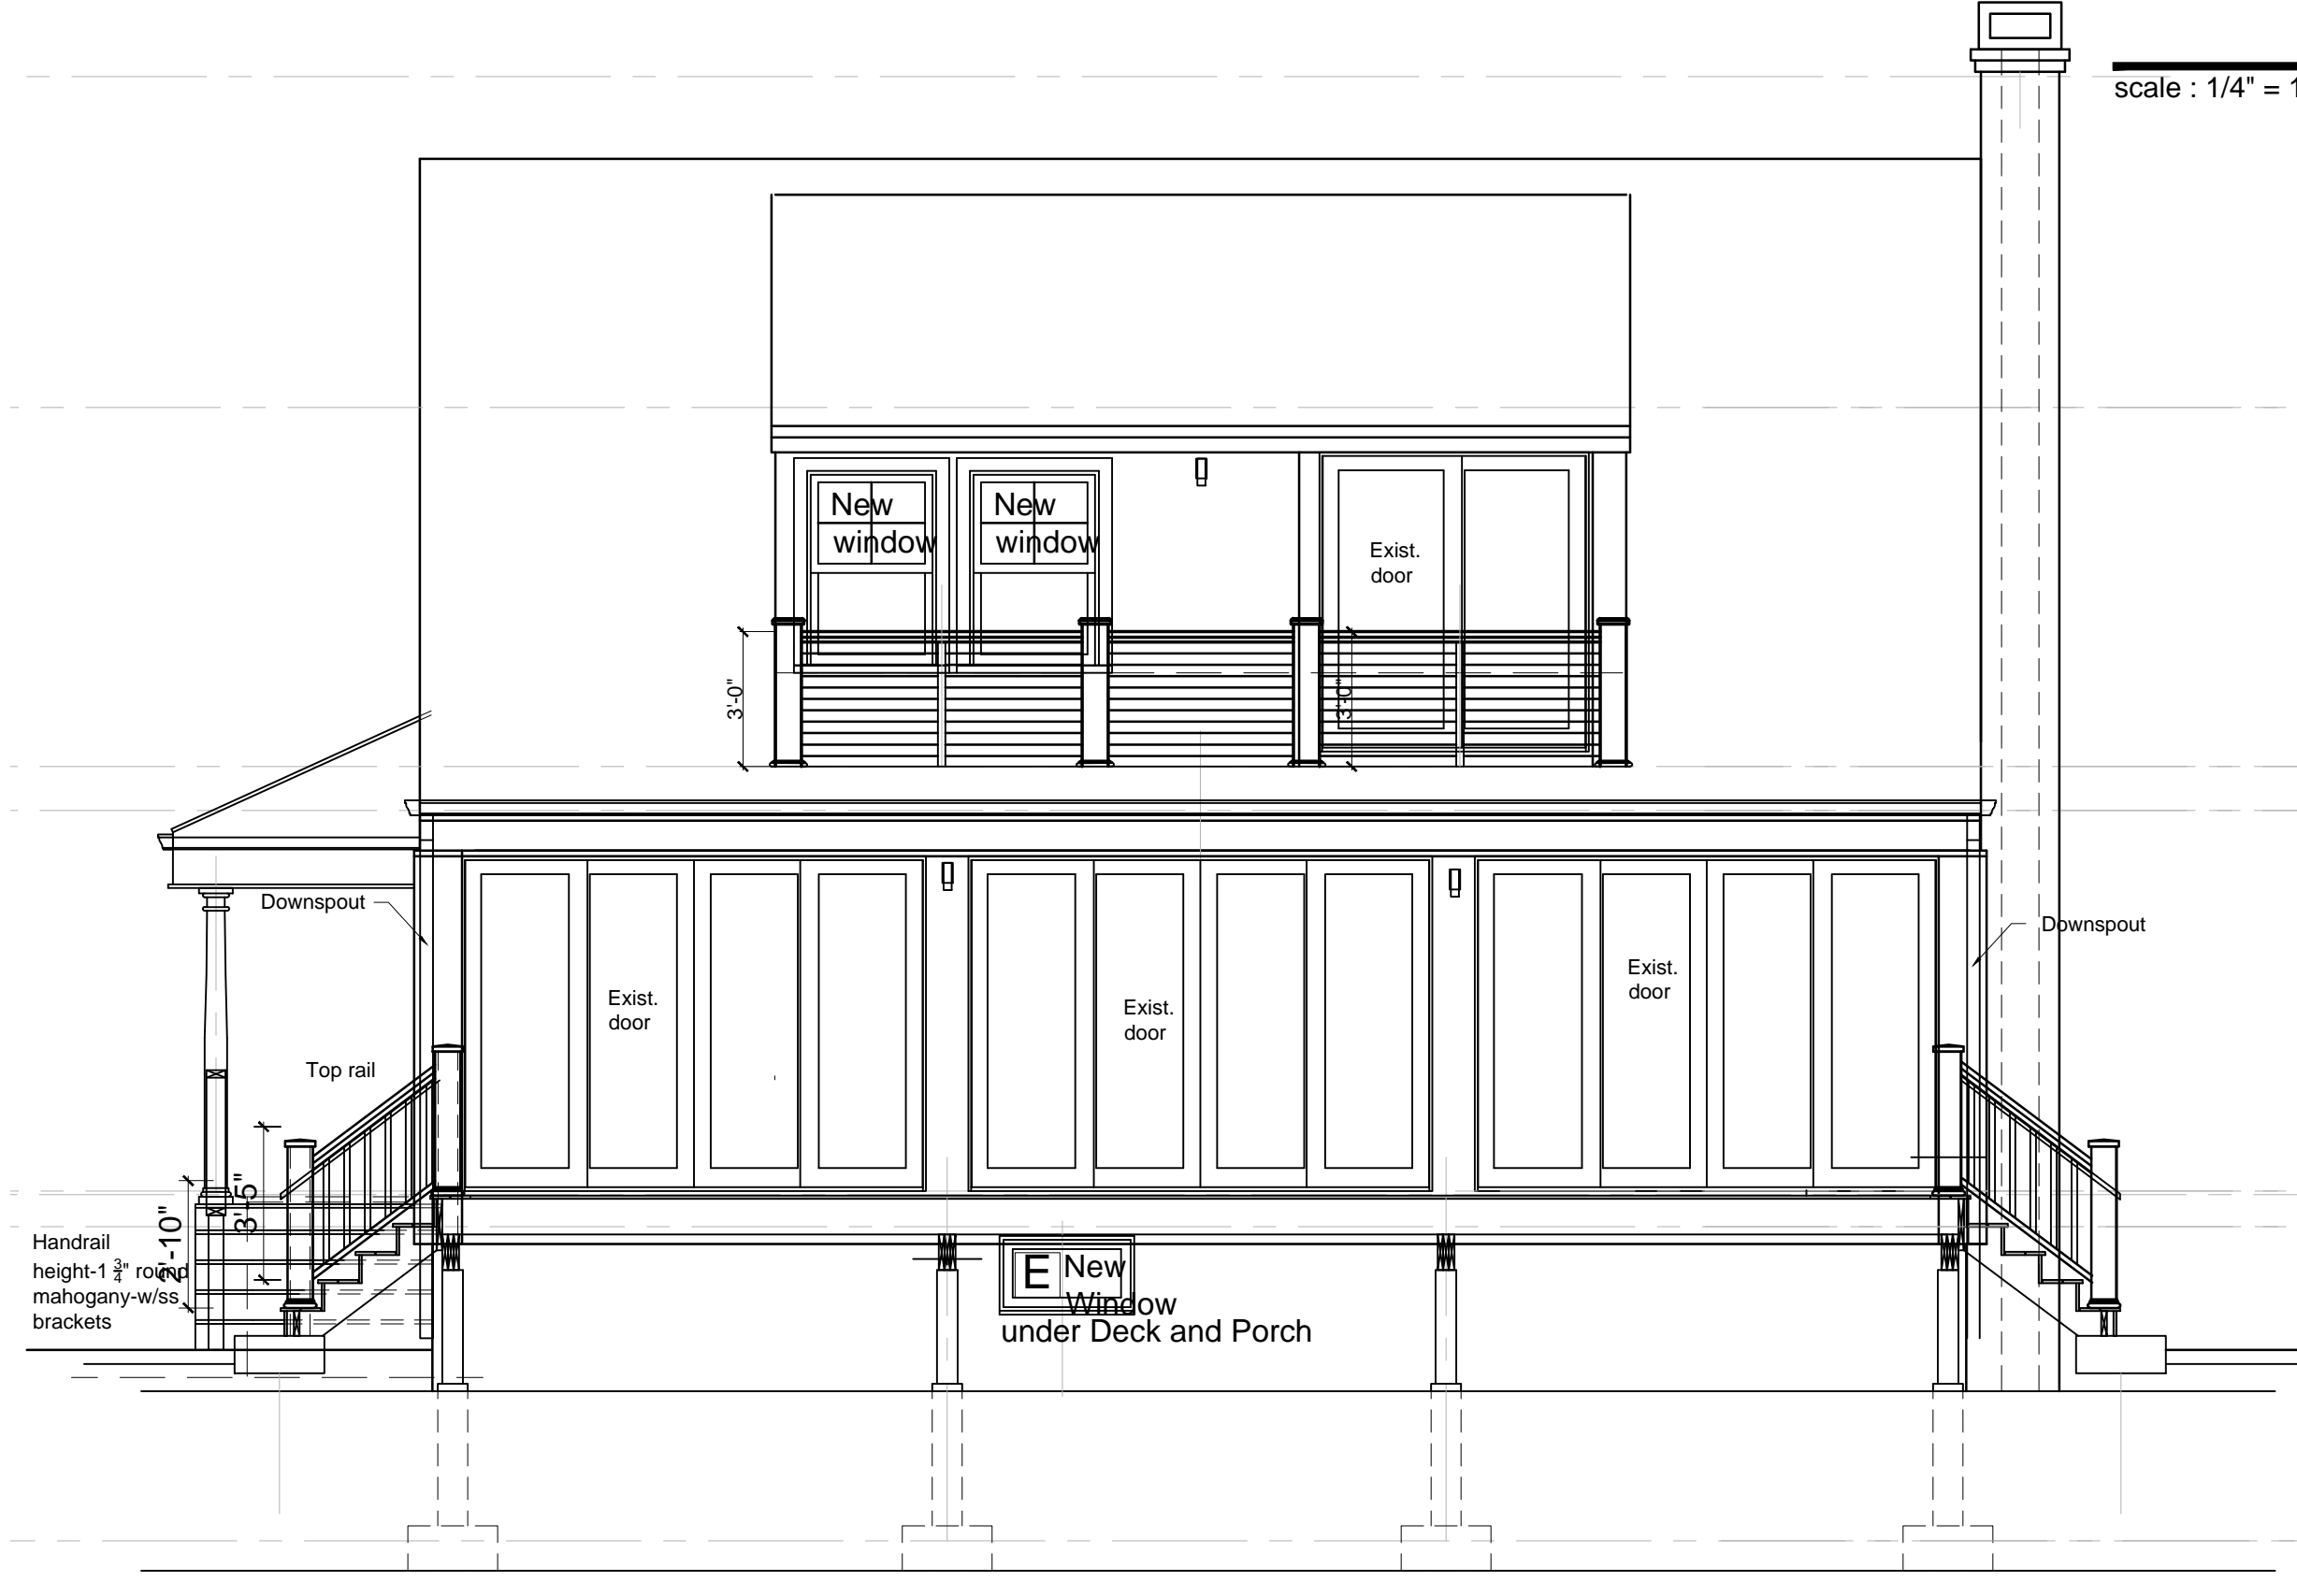

1 Elevation/Section at Deck - West

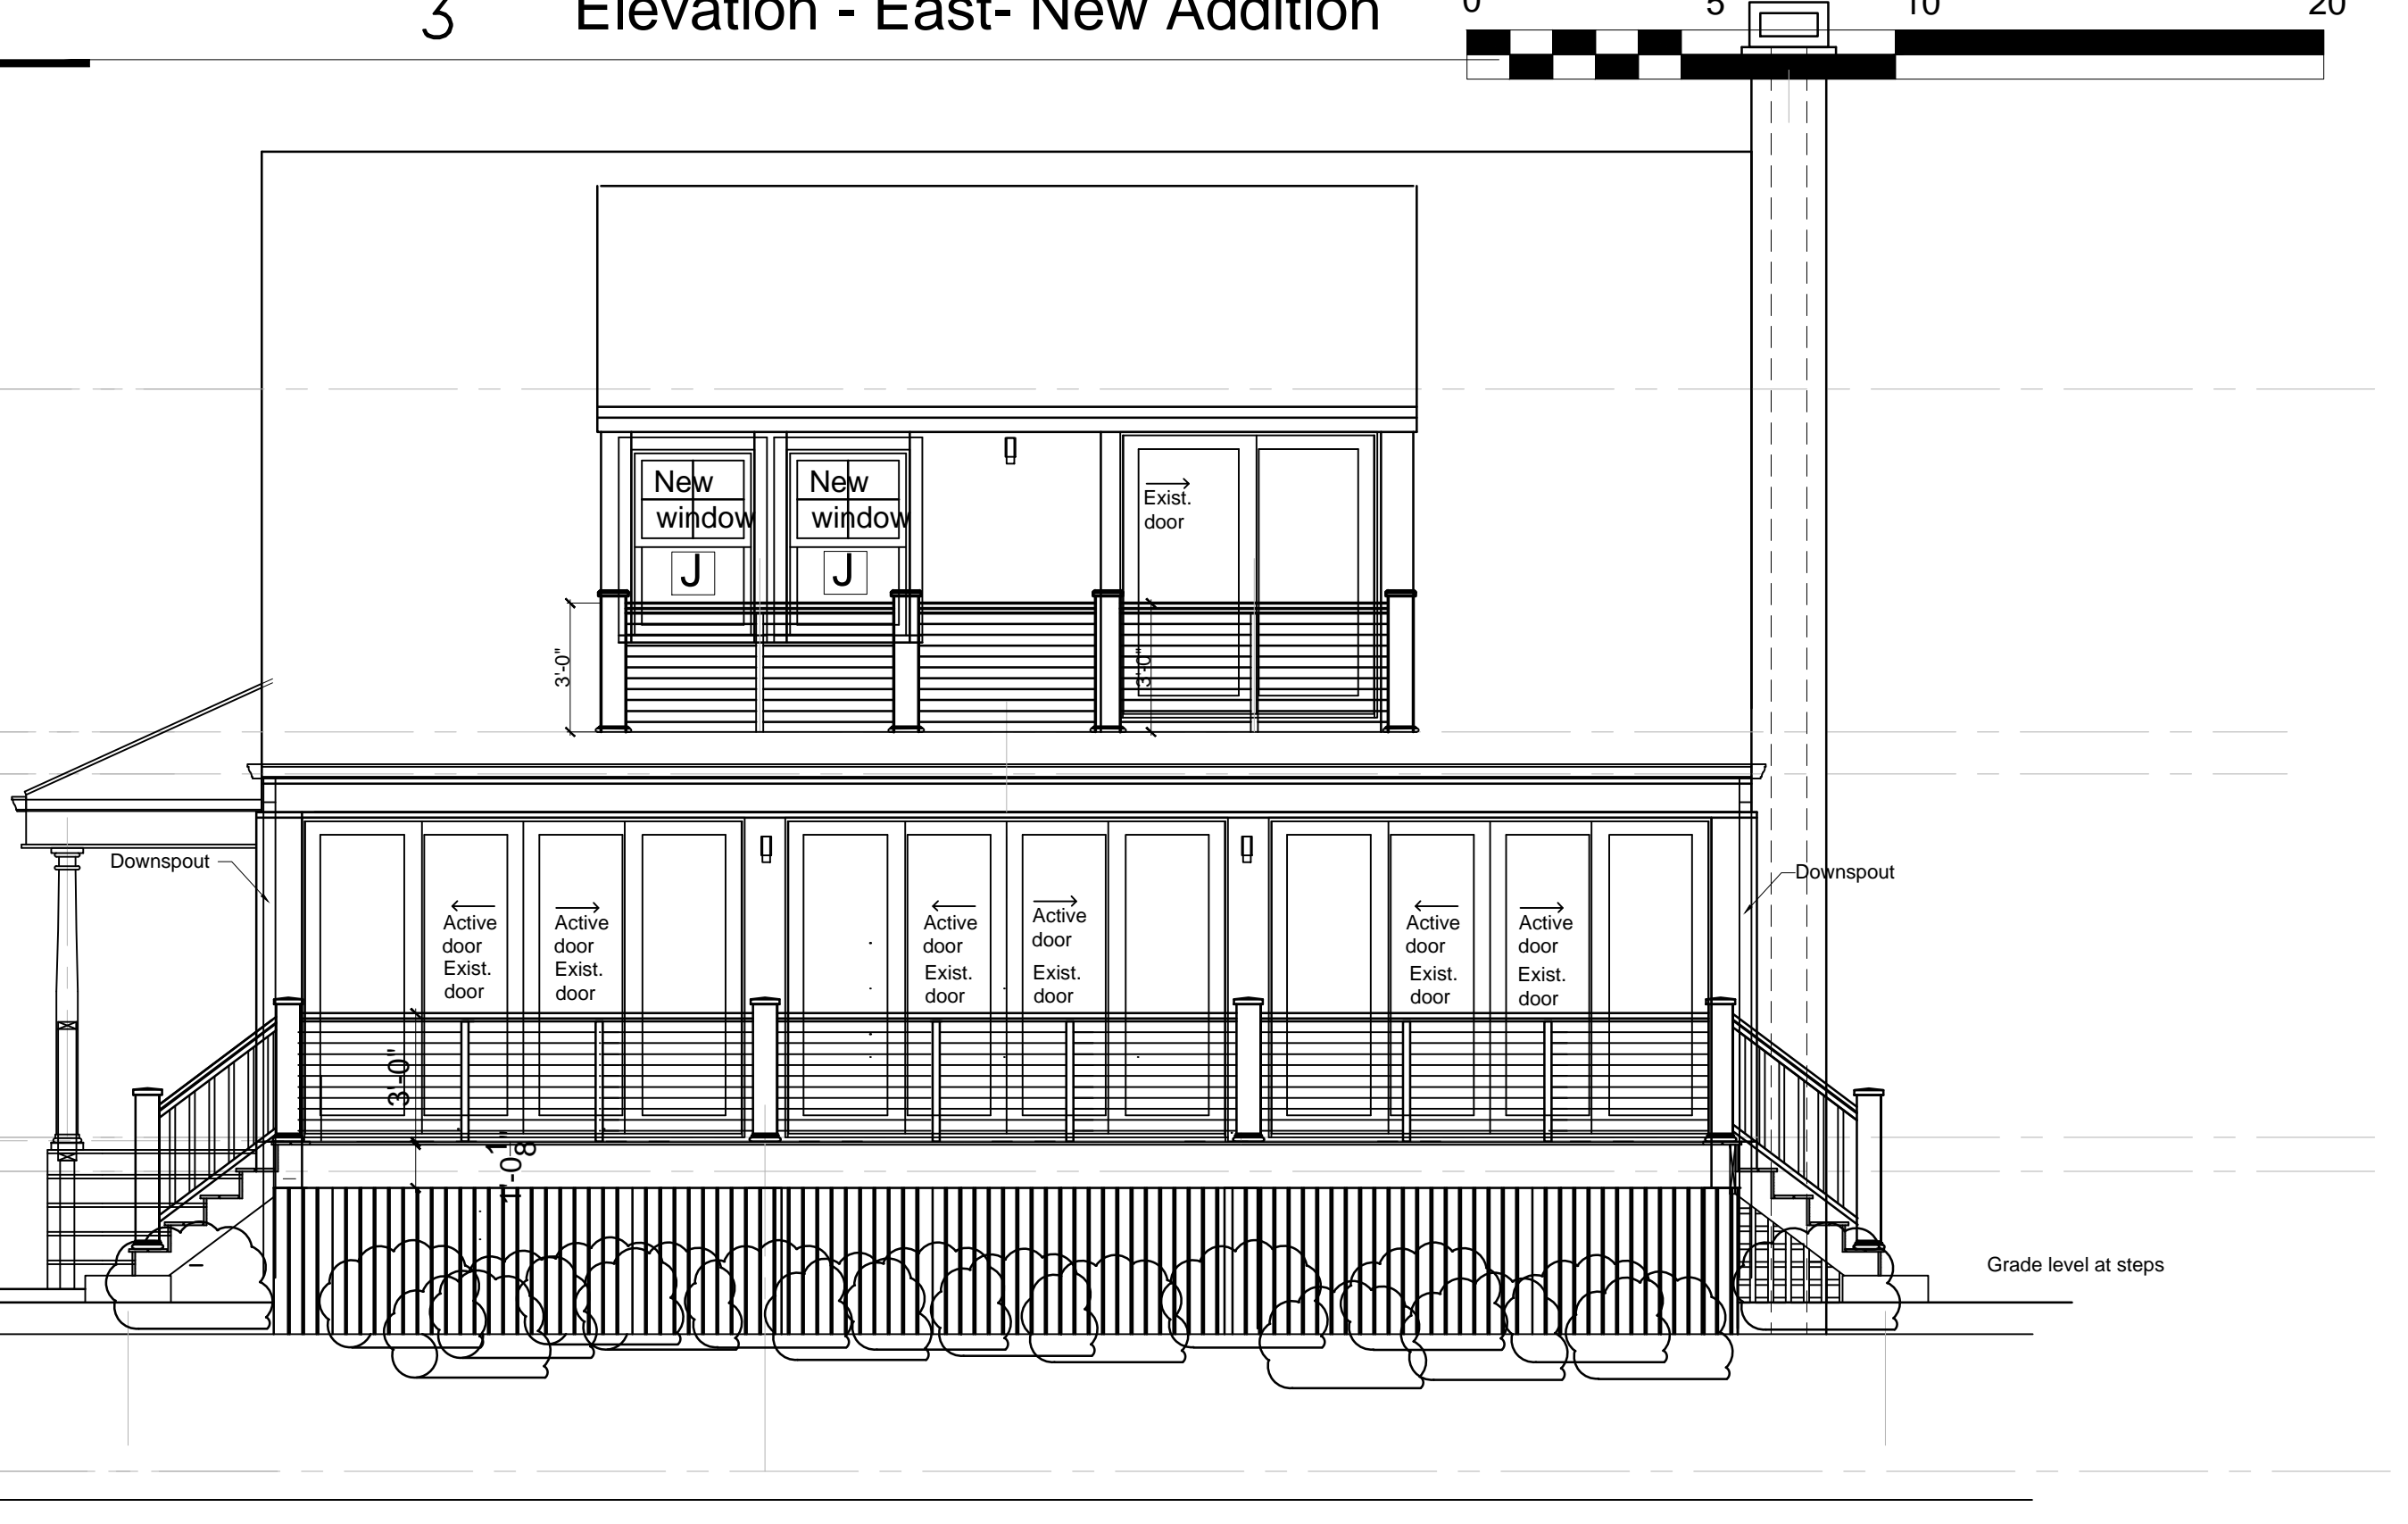

2 Elevation - West

ISSUE	DATE
PERMITS	7-21-2017
PERMIT REVISION	8-25-2017

SCALE: 1/4" = 1'-0"
 east and west
 elevations with demo