

**Rachel Conly**

Architectural Design


207.766.5625

**Proposed Basement  
Stair**


PROJECT  
**Frexes Steed  
Residence**  
**3 Torrington Point  
Peaks Island, Maine  
04108**

DATE 3.27.12 REVISED 10.17.12  
SCALE 1/2"=1'-0" DRAWN BY 1.13.13  
**Rachel**

NOTES

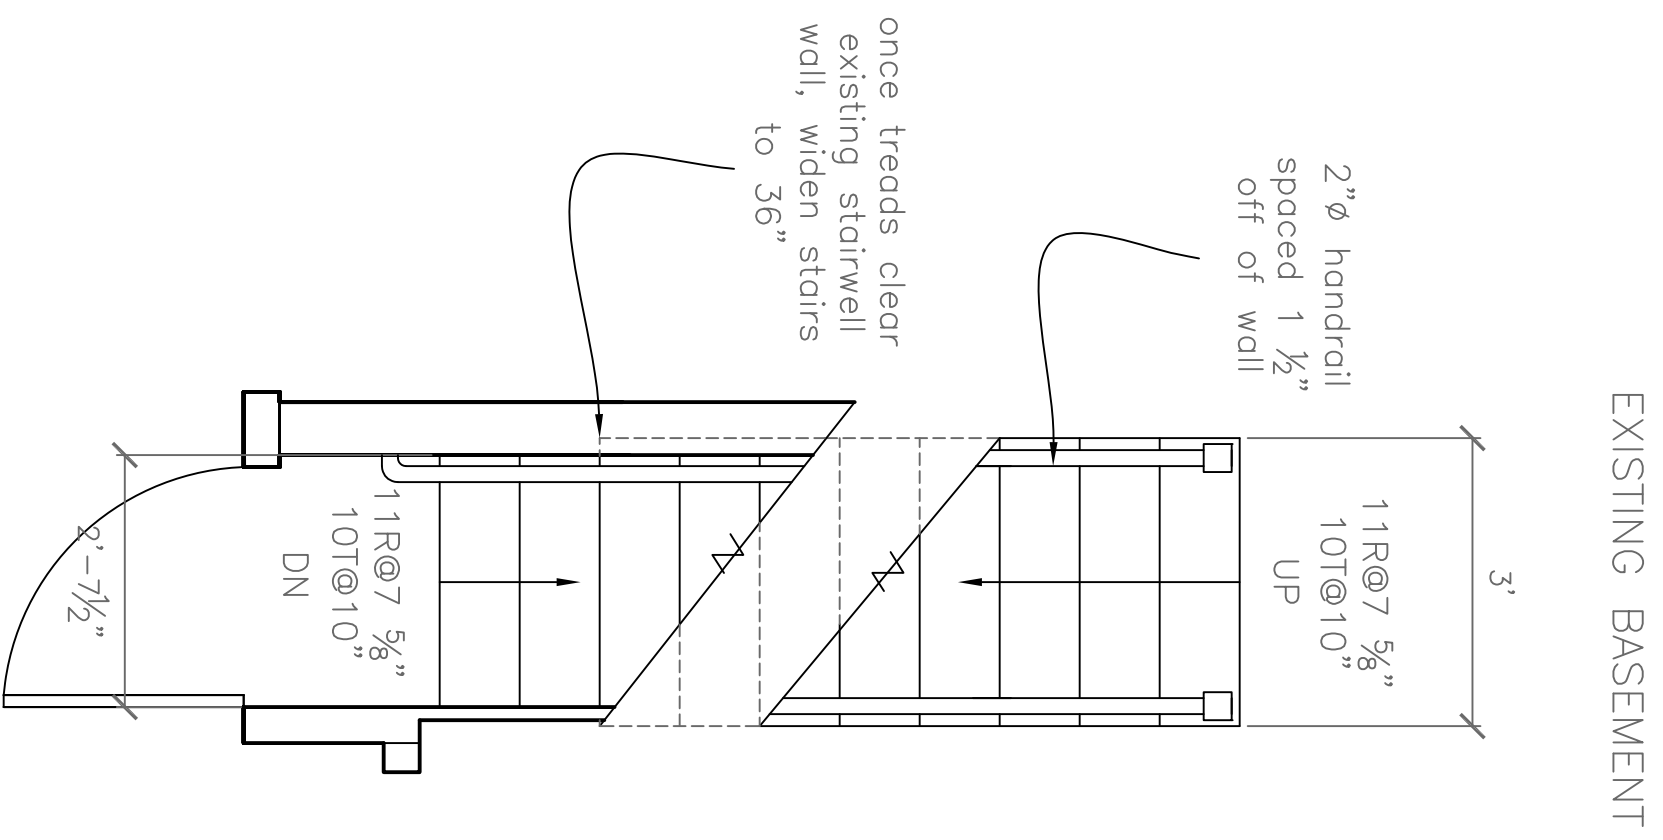

**A** Proposed Basement Stair Plan  
1/2"=1'-0"

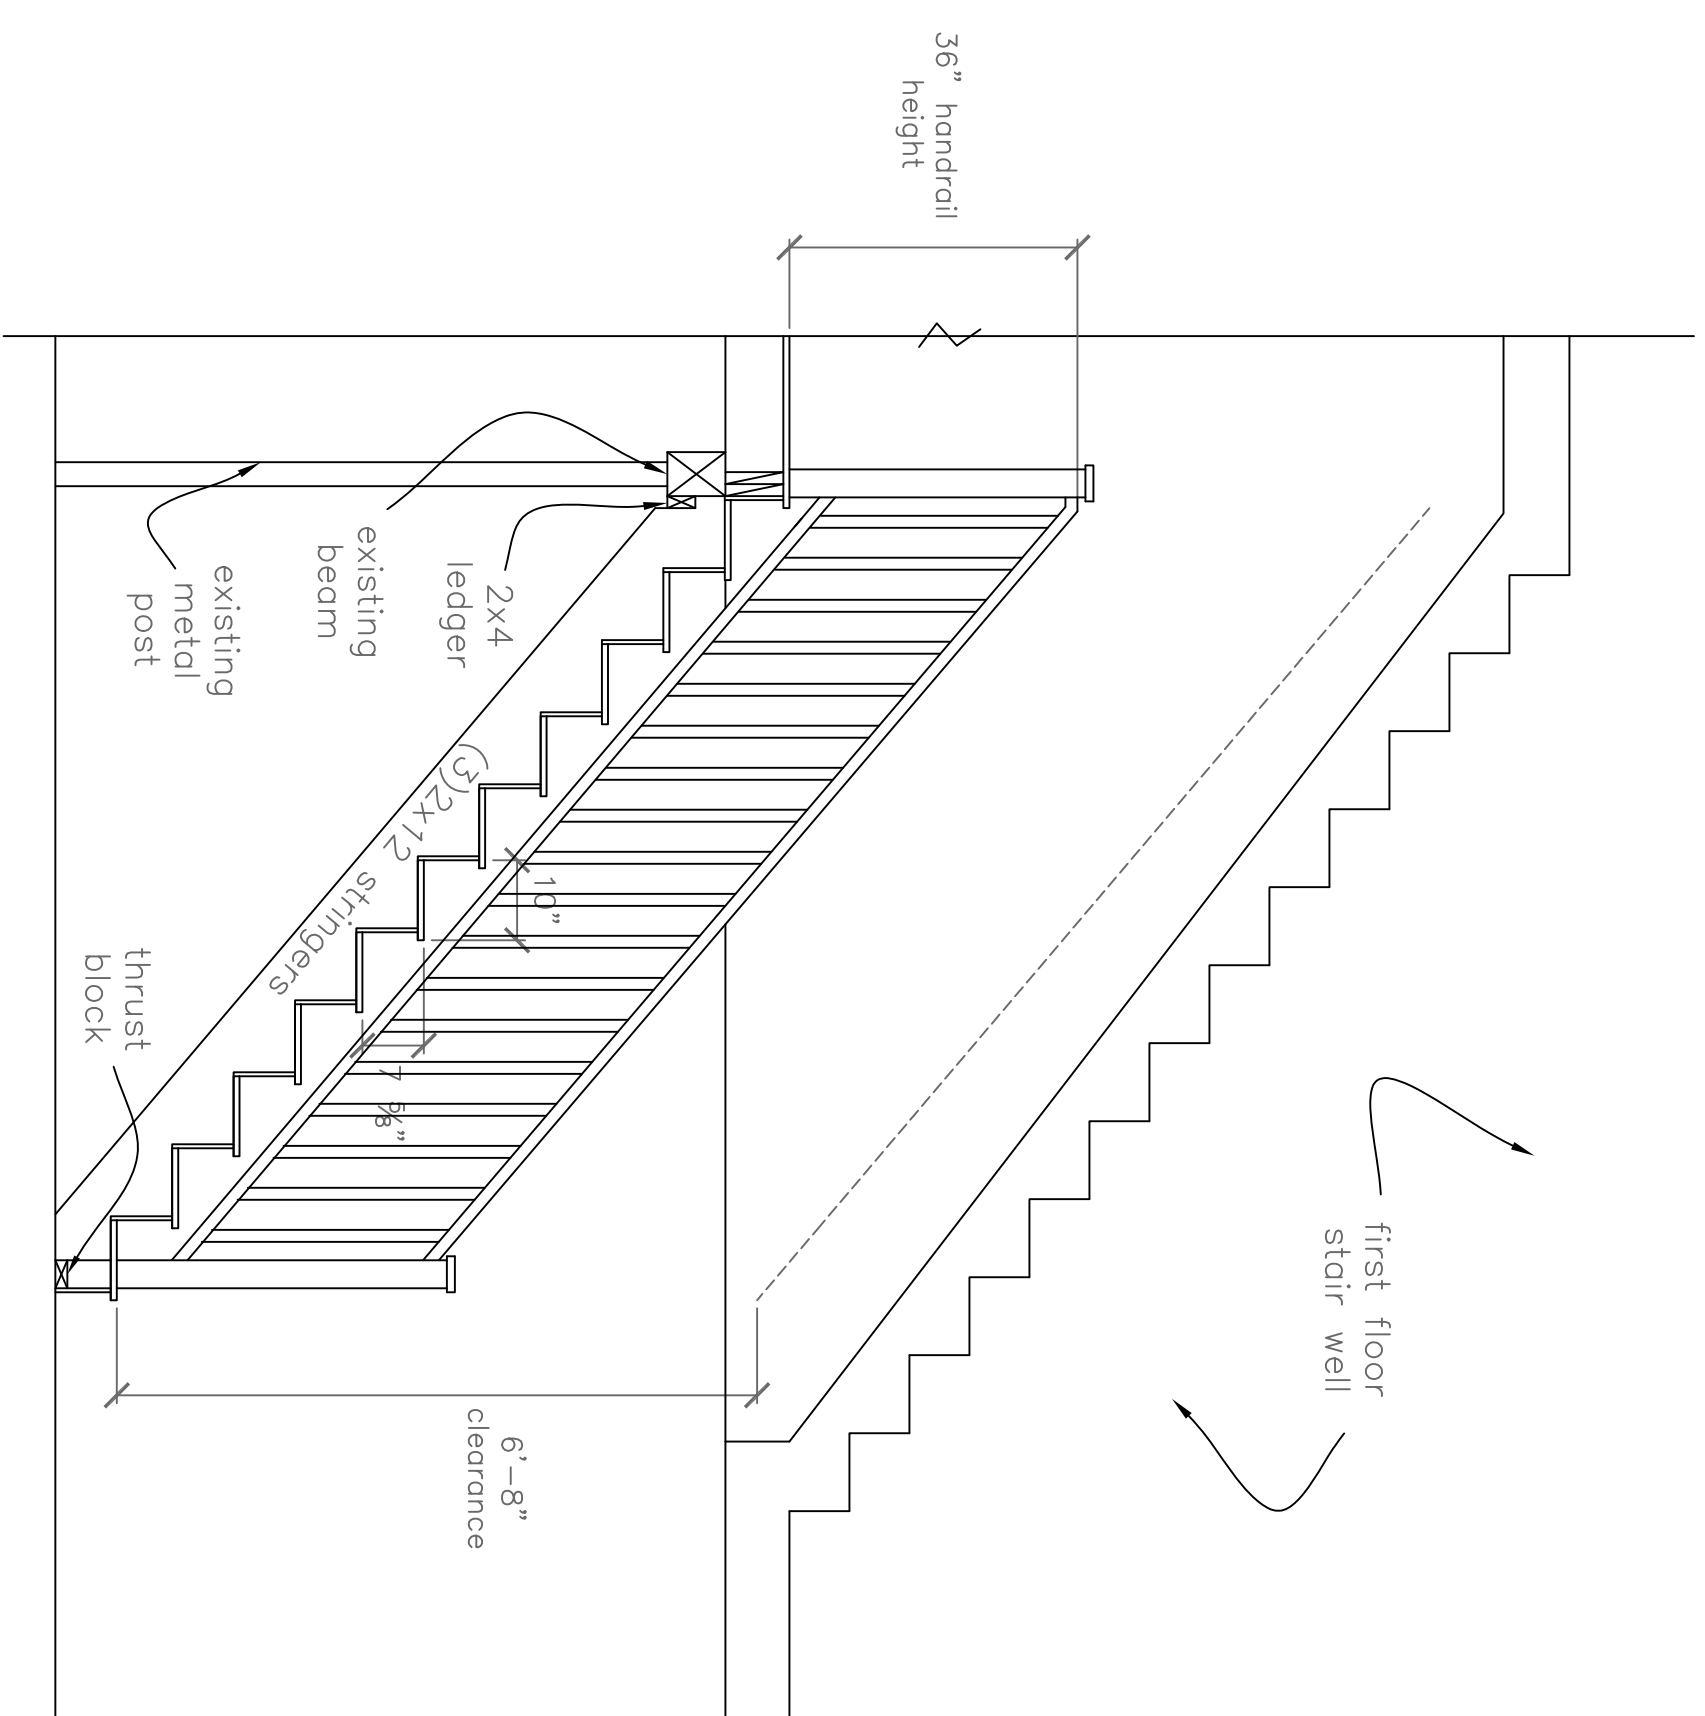

**B** Proposed Basement Stair Section  
1/2"=1'-0"

**A4**