

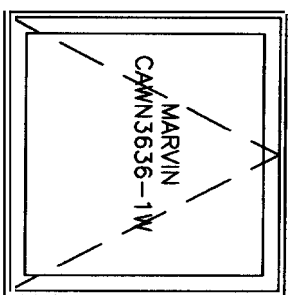
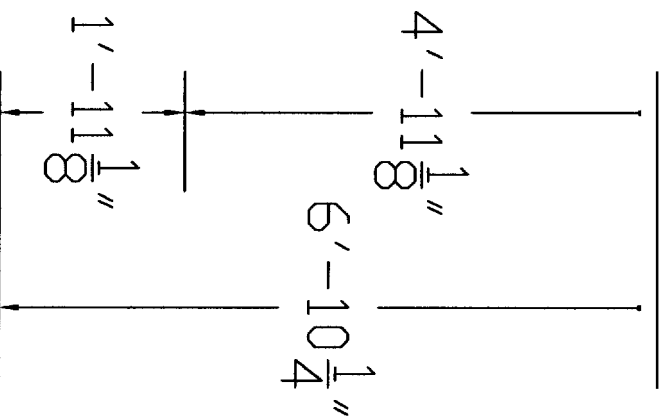


3

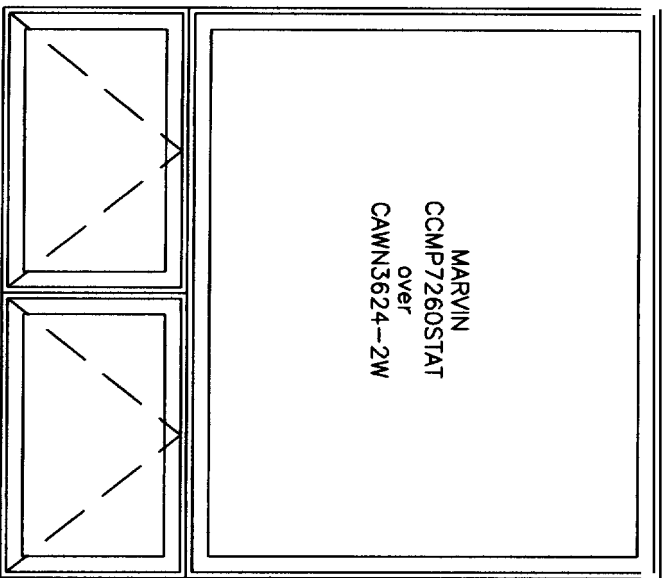

2'-11 1/8"

if headers need to be replaced use:
(2) 2x6 with 2 jacks

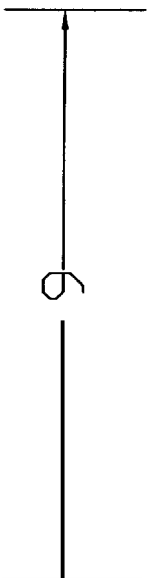

if headers need to be replaced use:
(3) 2x10 with 2 jacks

THOMPSON JOHNSON WOODWORKS

115 ISLAND AVENUE
PEAKS ISLAND ME 04108
207.766.5919

A1

Notes

replacement windows

PROJECT
Thompson Seashore

DATE
11.17.04

REVISED

SCALE
1/2"=1'-0"

DRAWN BY

ITEM