

All Purpose Building Permit Application


If you or the property owner owes real estate or personal property taxes or user charges on any property within the City, payment arrangements must be made before permits of any kind are accepted.

Location/Address of Construction: <u>78 Seashore Ave</u>		
Total Square Footage of Proposed Structure	Square Footage of Lot	
Tax Assessor's Chart, Block & Lot Chart# <u>085</u> Block# <u>F</u> Lot# <u>017</u>	Owner: <u>sandy Koel-Meister</u>	Telephone: <u>860-767-9093</u>
Lessee/Buyer's Name (If Applicable)	Applicant name, address & telephone: <u>William Bunton</u> <u>87 Middle Rd</u> <u>Cumberland Me</u>	Cost Of Work: \$ <u>10000</u> Fee: \$ <u>93-</u>
Current use: <u>single Family Cottage</u>	If the location is currently vacant, what was prior use: <u>Renovation of kitchen area</u> Approximately how long has it been vacant: <u>200 5/6 feet</u>	
Proposed use: <u>Same</u>		
Project description:		
Contractor's name, address & telephone:		
Who should we contact when the permit is ready: <u>William Bunton</u>		
Mailing address: <u>87 Middle Rd</u> <u>829-6438</u> <u>Cumberland Me 04021</u> <u>Pager 758-0011</u>		
We will contact you by phone when the permit is ready. You must come in and pick up the permit and review the requirements before starting any work, with a Plan Reviewer. A stop work order will be issued and a \$100.00 fee if any work starts before the permit is picked up. PHONE: 829-6438 <u>Pager 758-0011</u>		


IF THE REQUIRED INFORMATION IS NOT INCLUDED IN THE SUBMISSIONS THE PERMIT WILL BE AUTOMATICALLY DENIED AT THE DISCRETION OF THE BUILDING/PLANNING DEPARTMENT, WE MAY REQUIRE ADDITIONAL INFORMATION IN ORDER TO APPROVE THIS PERMIT.

I hereby certify that I am the Owner of record of the named property, or that the owner of record authorizes the proposed work and that I have been authorized by the owner to make this application as his/her authorized agent. I agree to conform to all applicable laws and regulations of this jurisdiction. In addition, if a permit for work described in this application is issued, I certify that the Code Officer's authorized representative shall have the authority to enter all areas covered by this permit at any reasonable hour to enforce the provisions of the codes applicable to this permit.

Signature of applicant: <u>William Bunton</u>	Date: <u>2/15/02</u>
---	----------------------

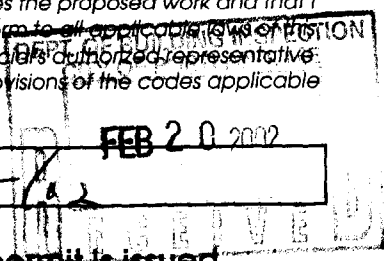

This is NOT a permit, you may not commence ANY work until the permit is issued.
If you are in a Historic District you may be subject to additional permitting and fees with the Planning Department on the 4th floor of City Hall

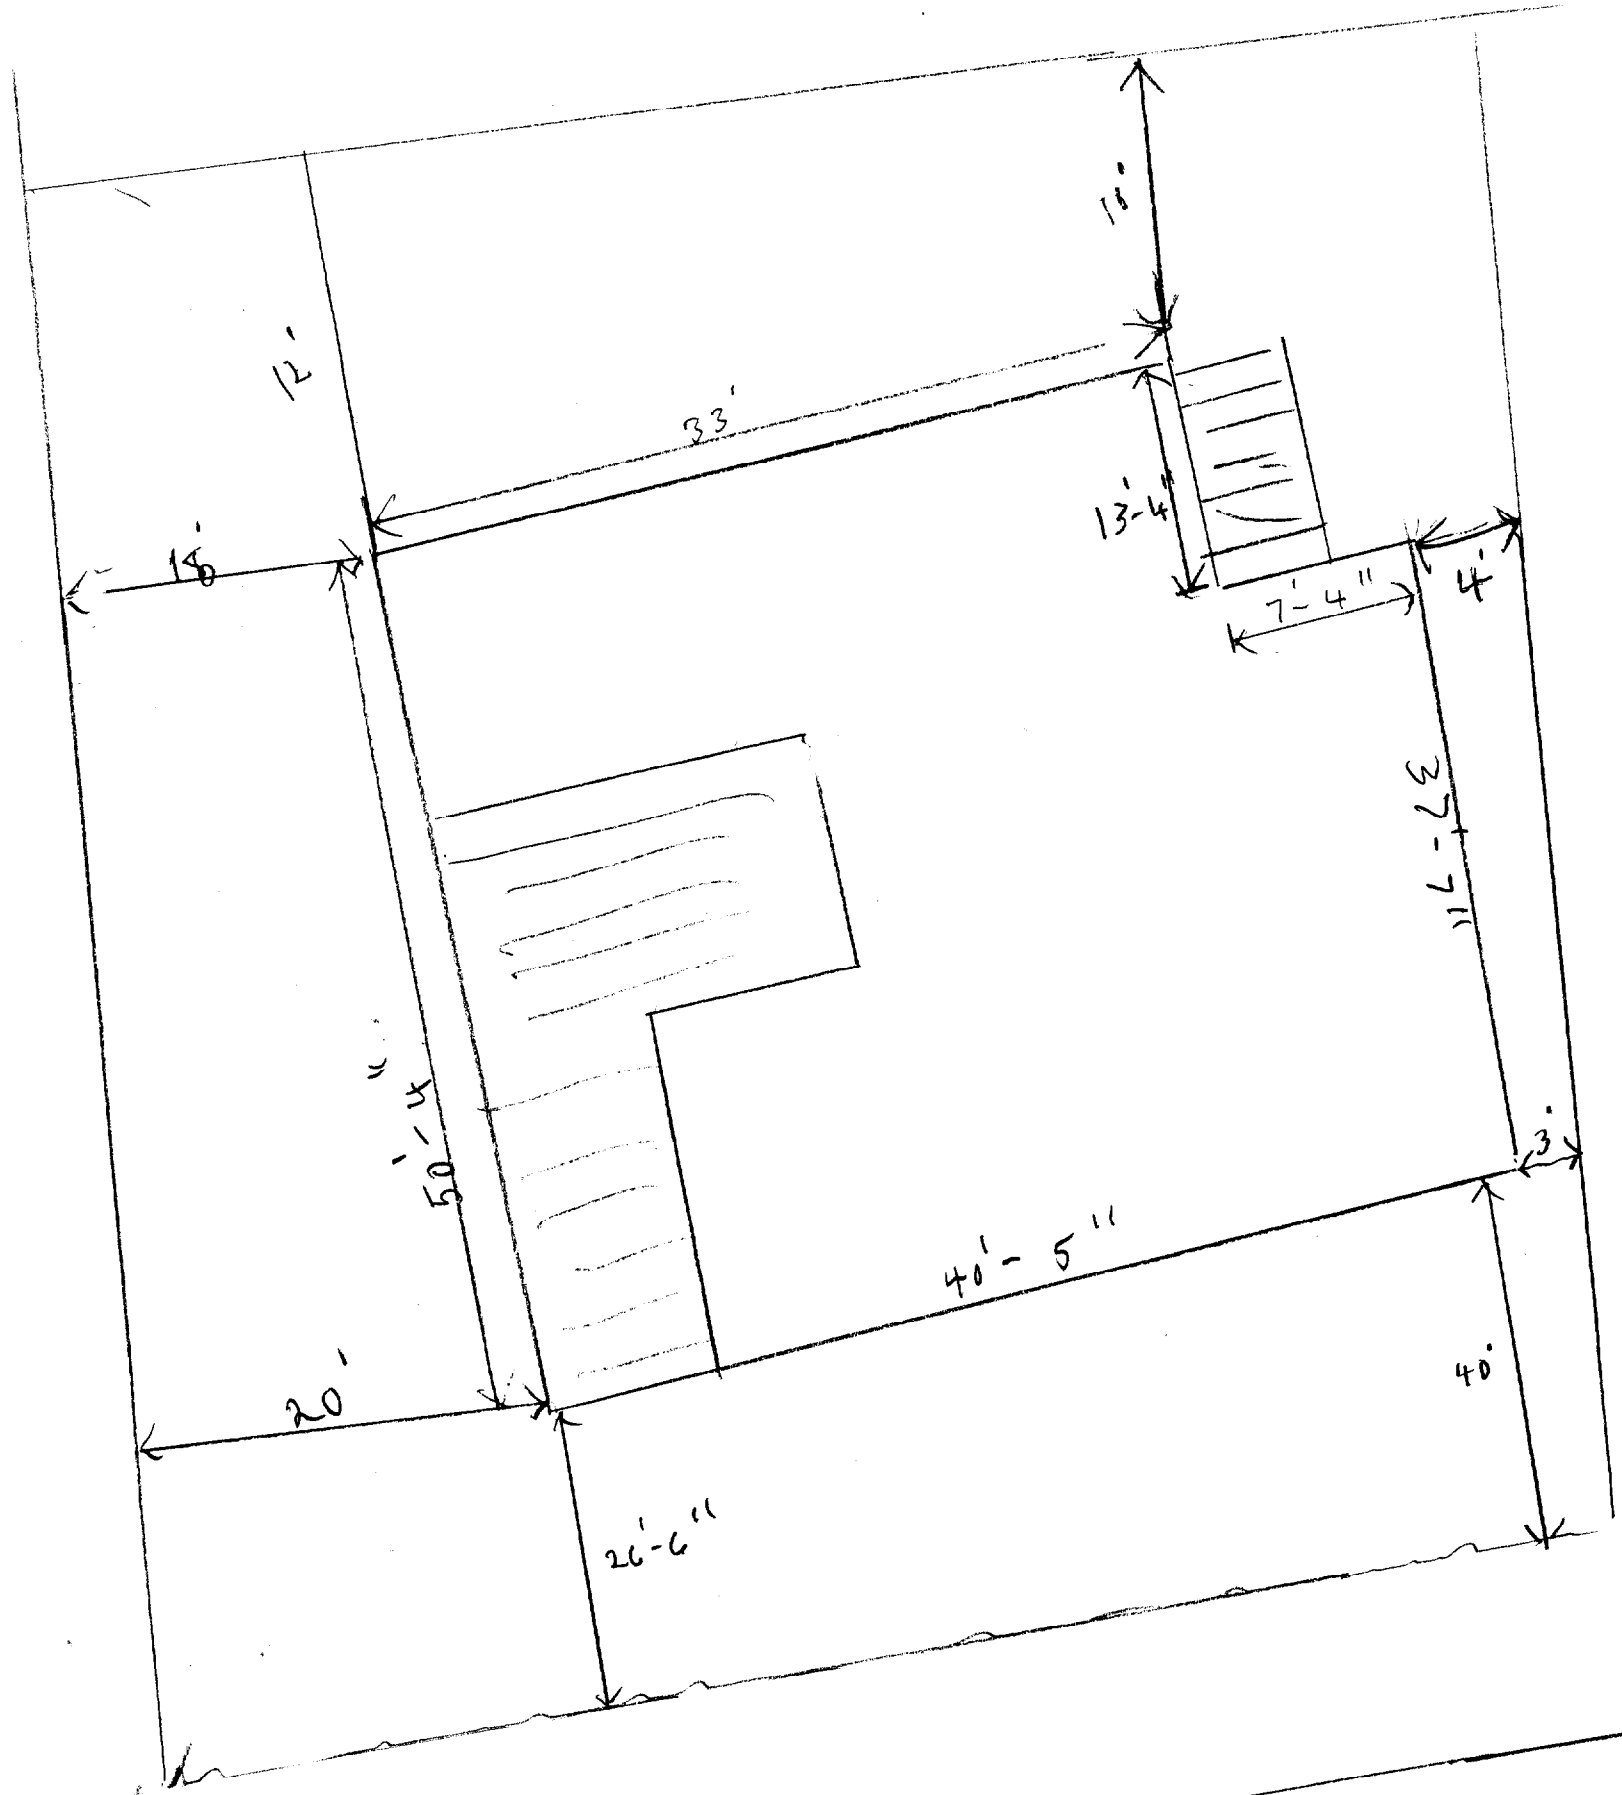


C-085 B-F Lot 017





Seashore ave

Sandy Meister
78 Seashore AVE.
Peaks

Marion window

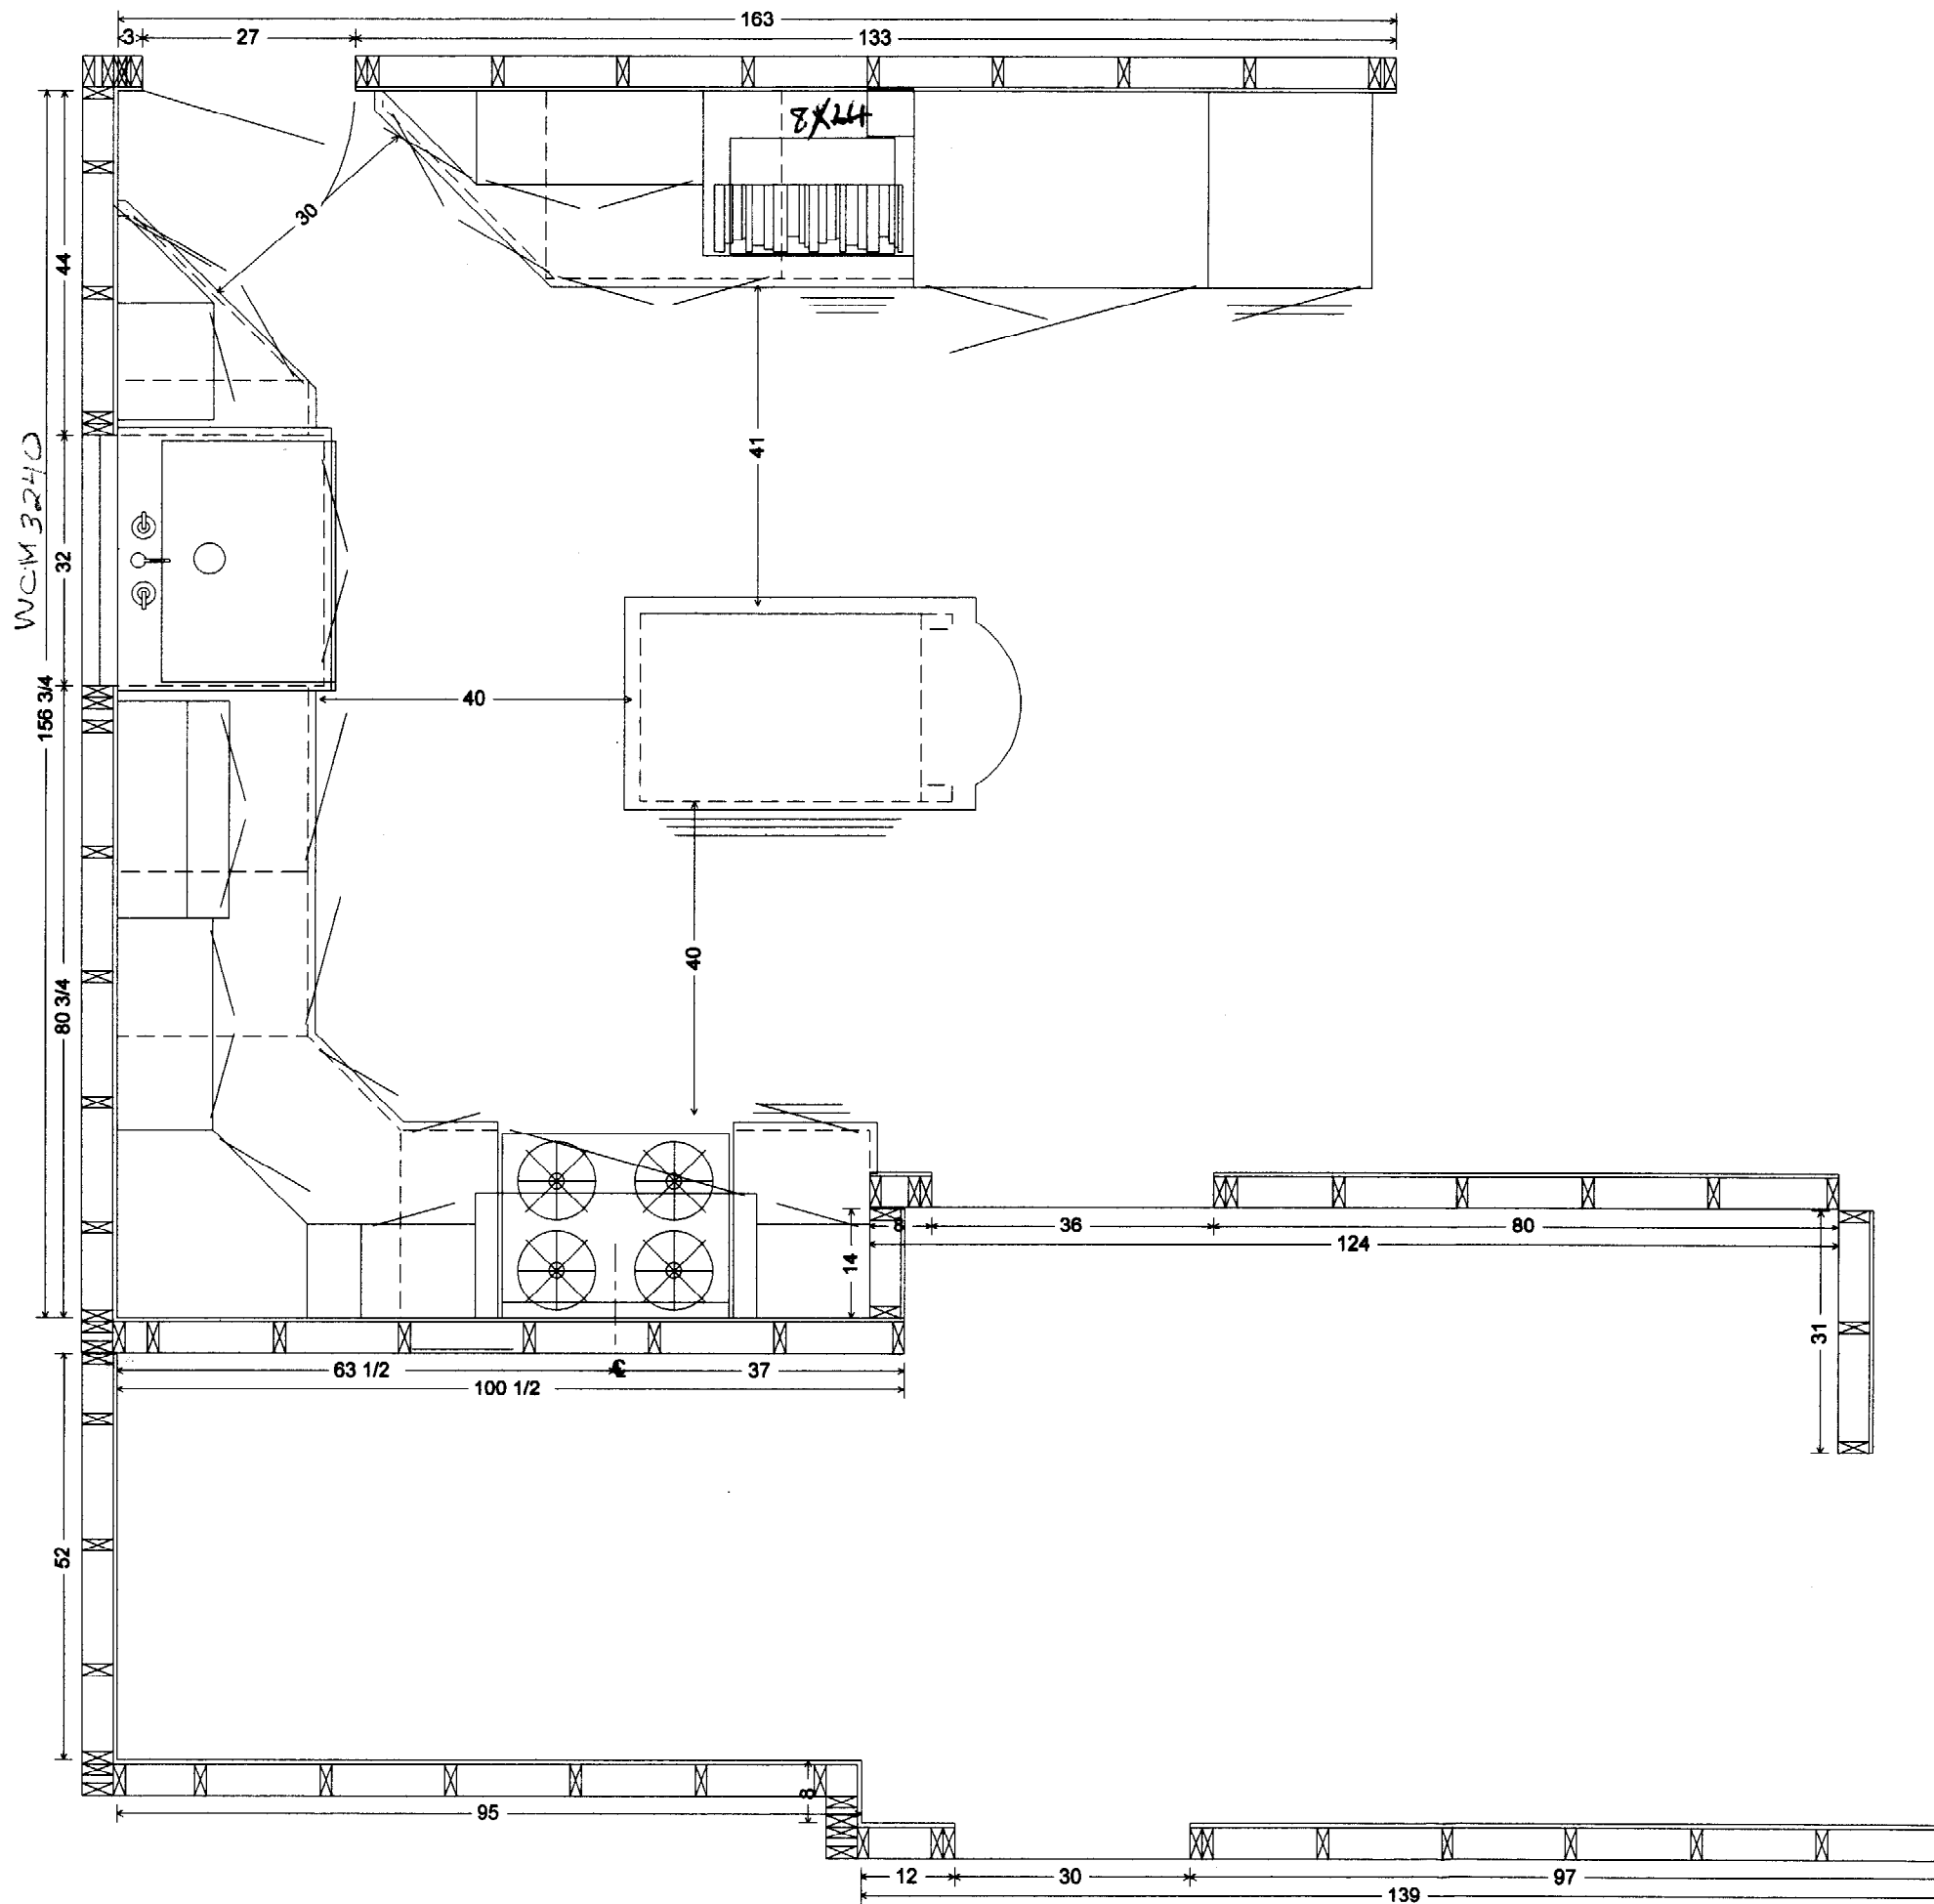

MEISTER, SANDY		
Scale: 1/2"=1'	Approved by:	Drawn by: BETH
Date: 1-17-02		Revised:
HANFORD CABINET		
Peaks Island Kitchen		Drawing number: 1

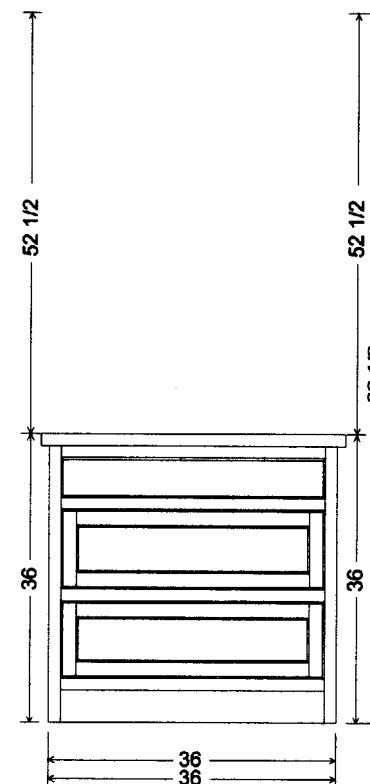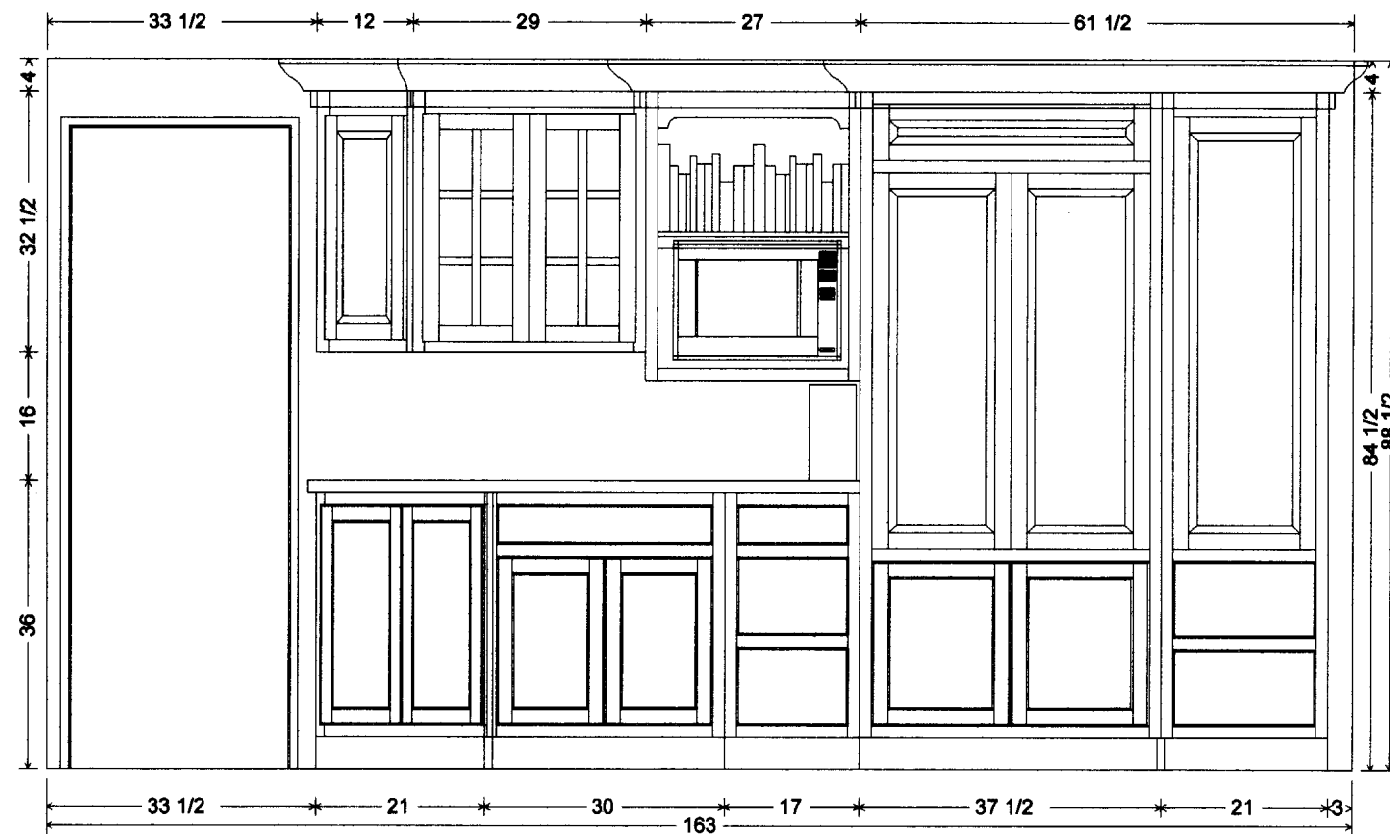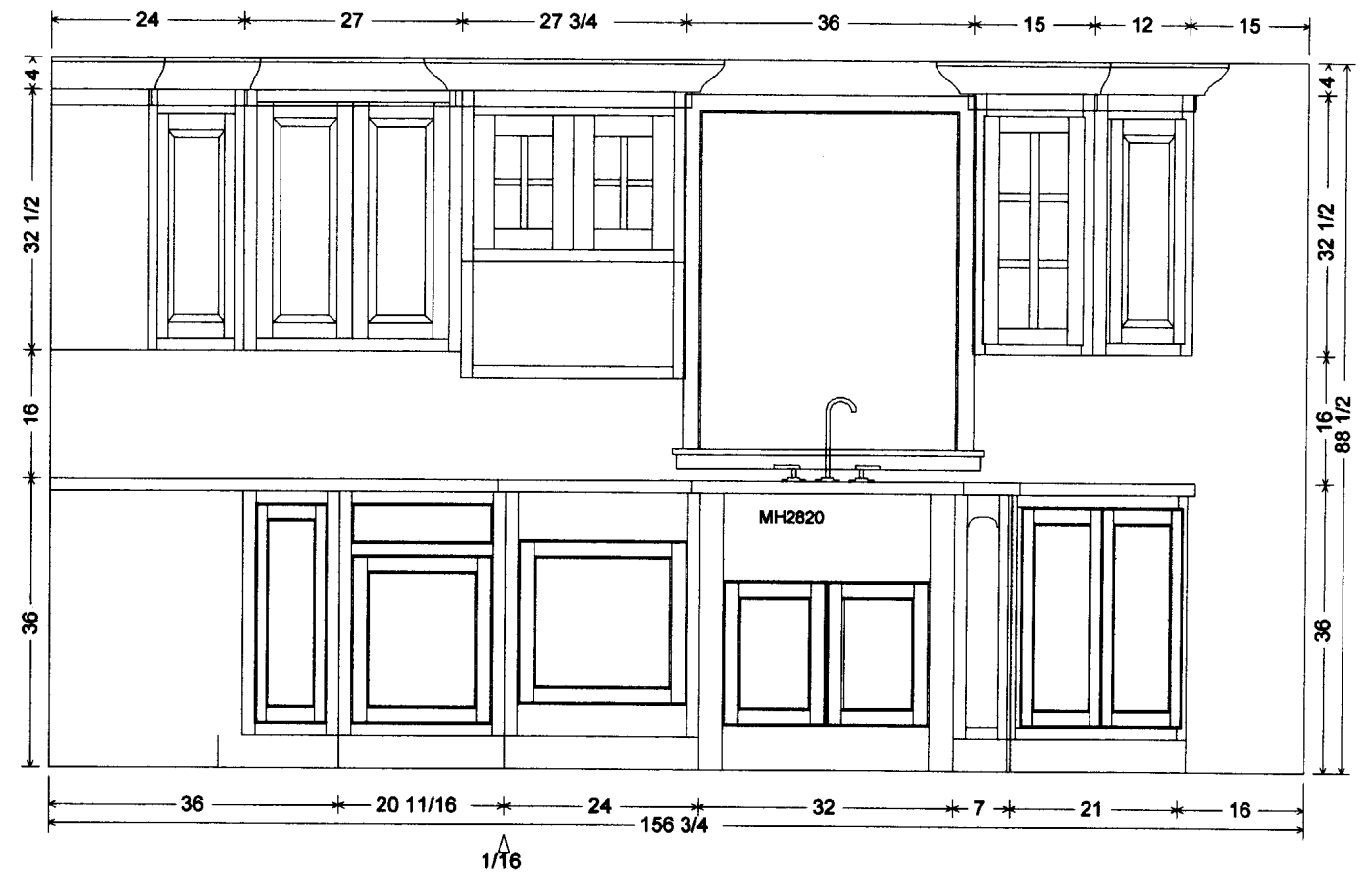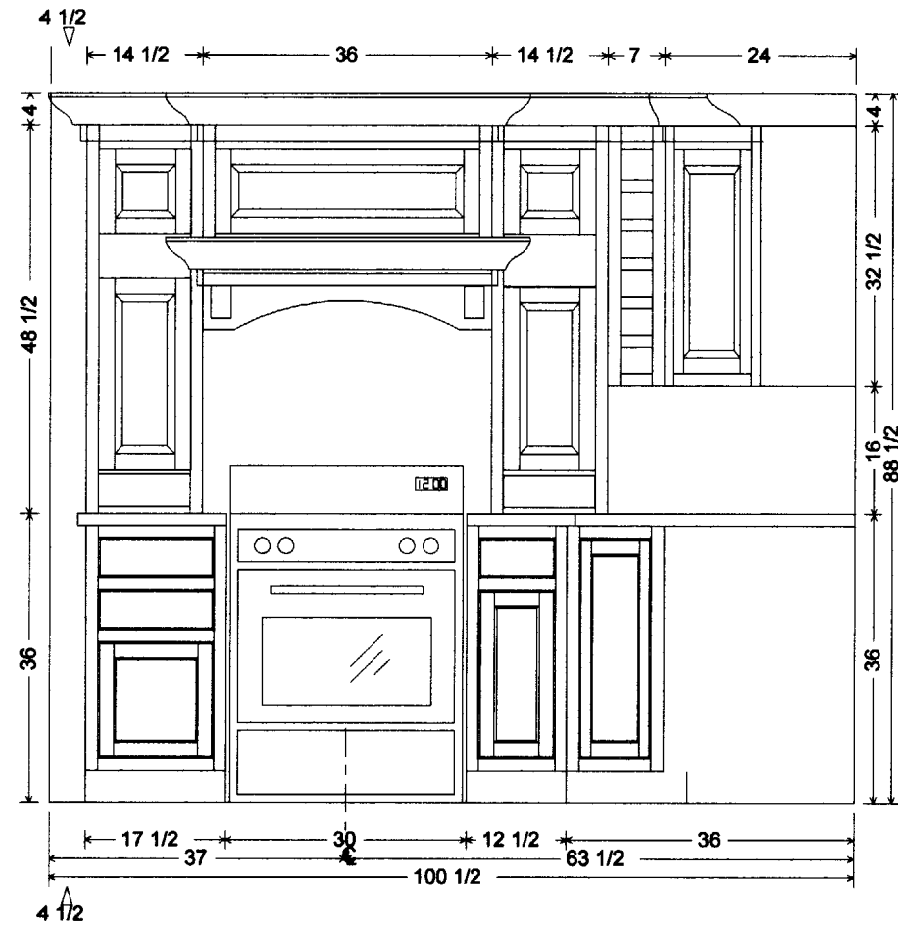

MEISTER, SANDY		
Scale: 1/2"=1'	Approved by:	Drawn by: BETH
Date: 1-17-02		Revised:
HANFORD CABINET		Drawing number:
Peaks Island Kitchen		2



MEISTER, SANDY

Scale: 1/2"=1'
Date: 1-17-02


Approved by:

Drawn by: **BETH**
Revised:


HANFORD CABINET

Peaks Island Kitchen

Drawing number:
3

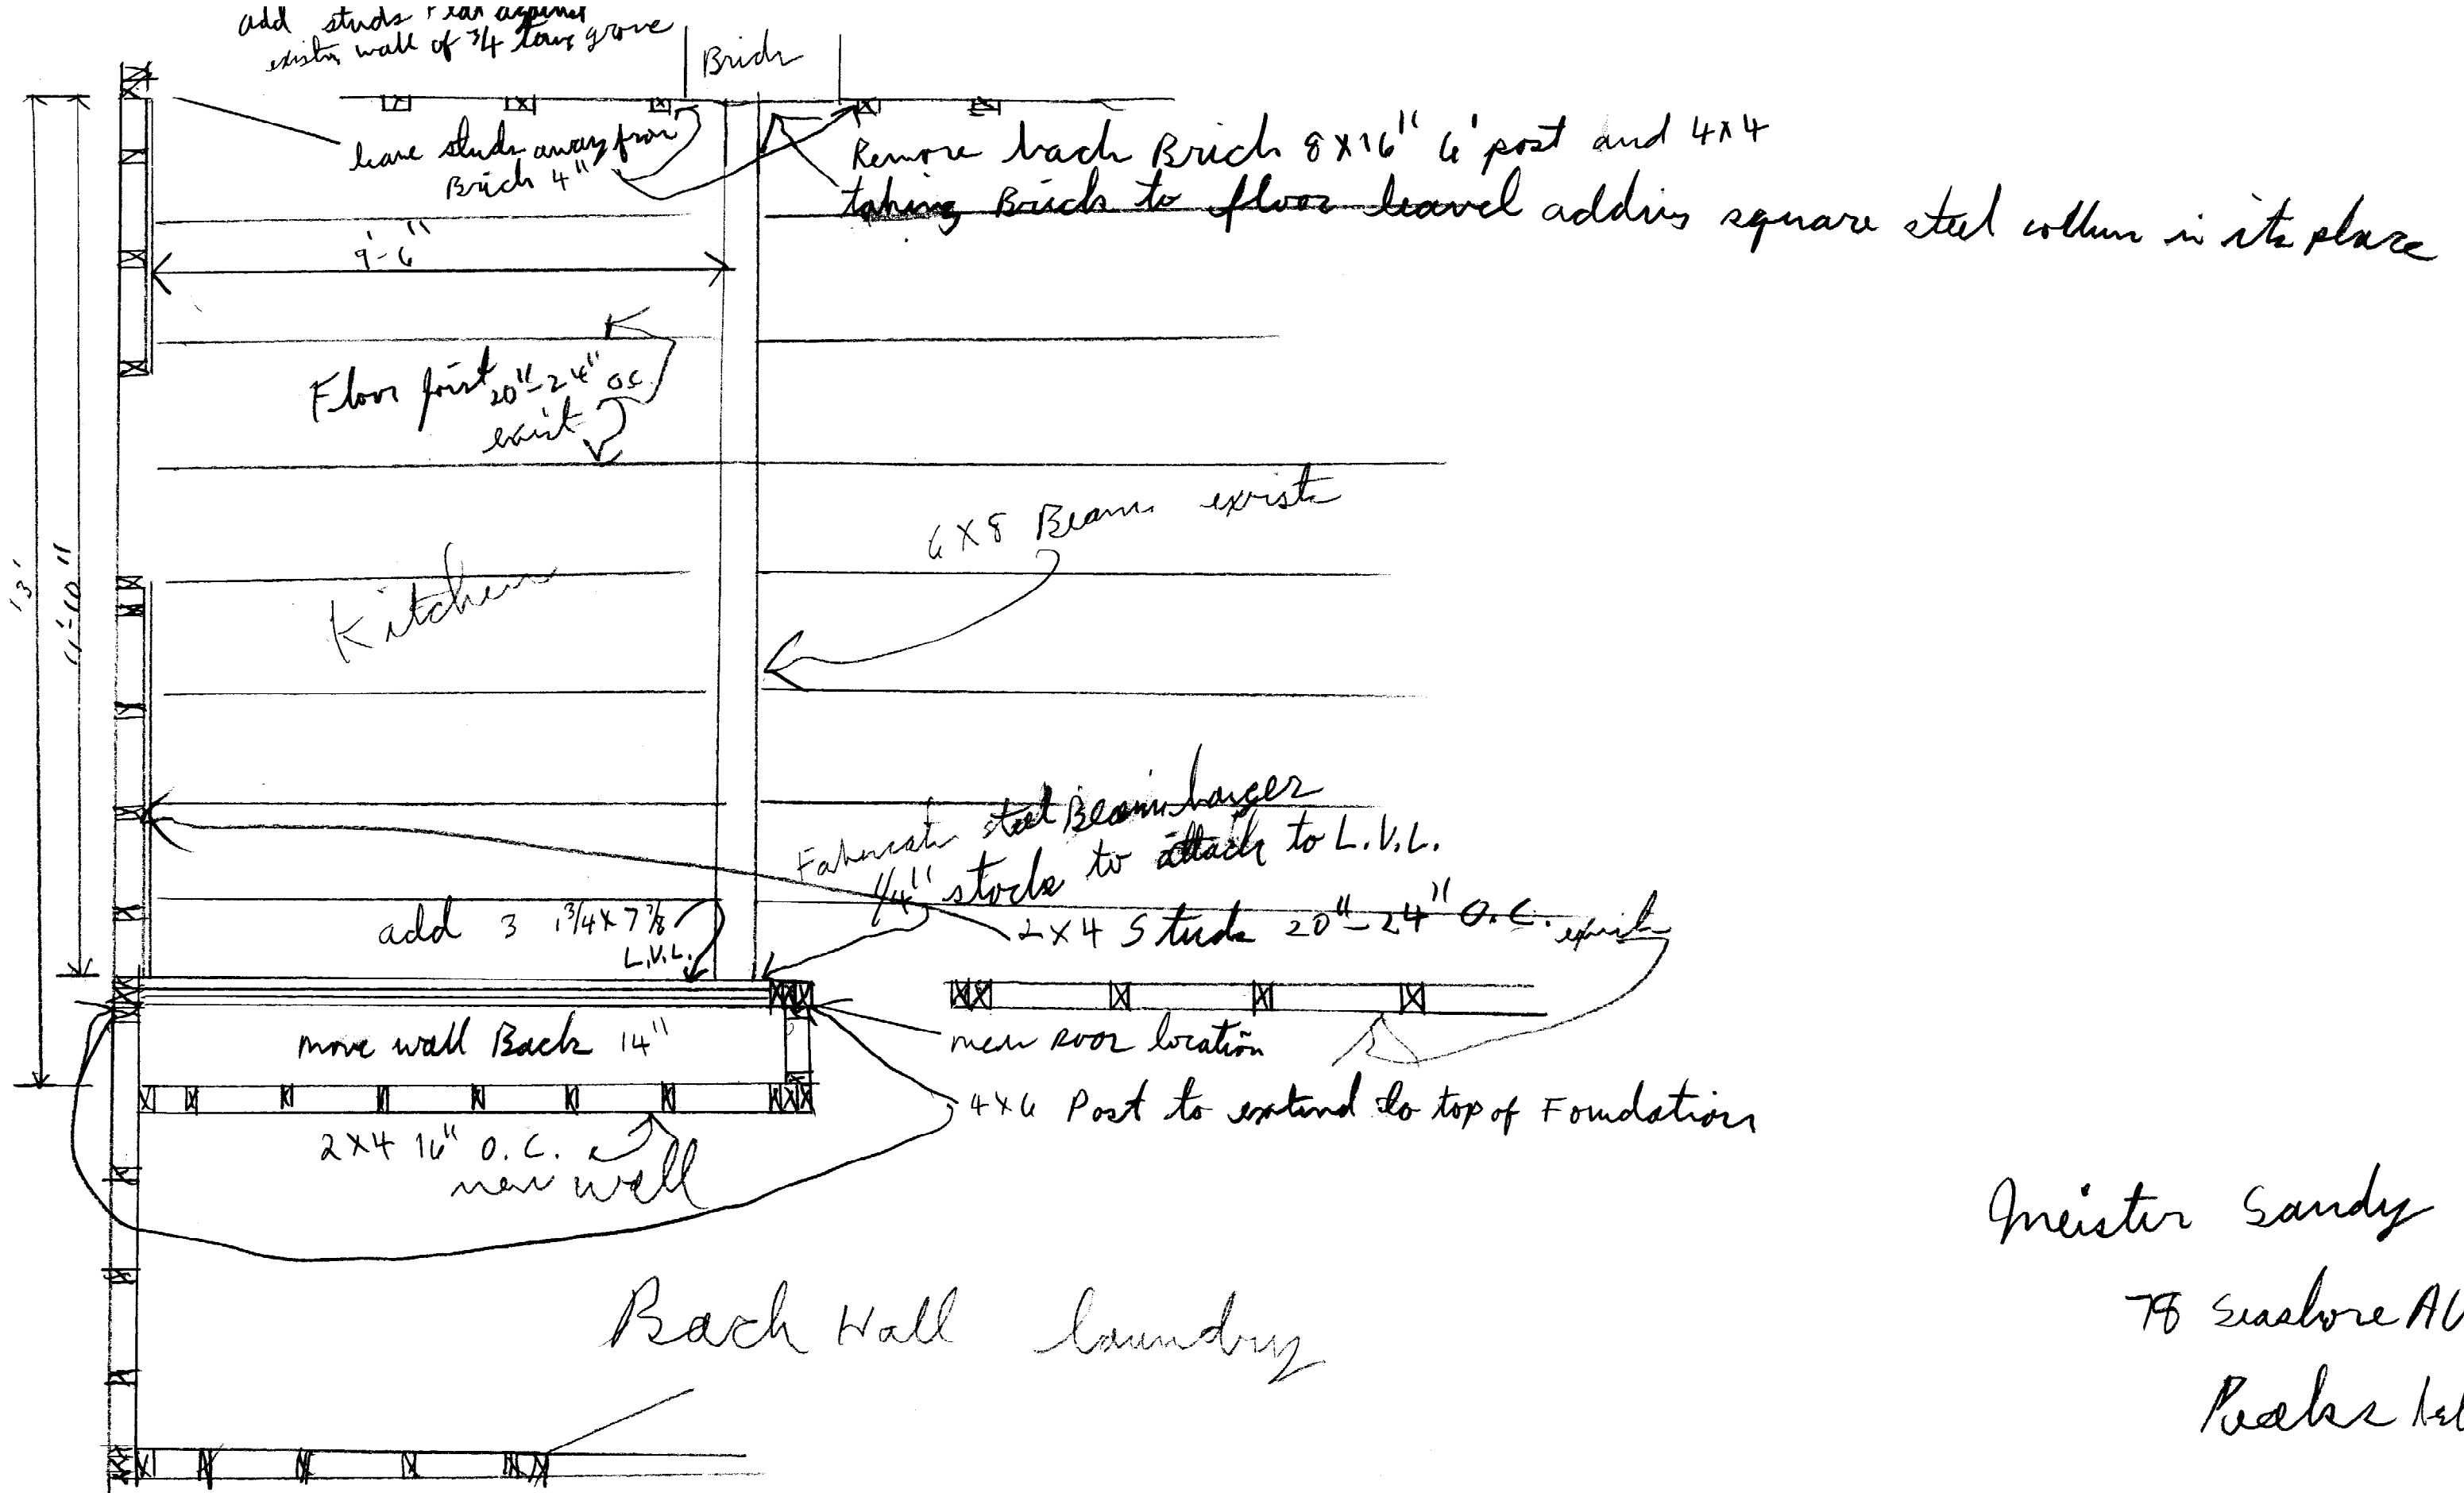

Meister Sandy
 75 Seabore AV
 Peabody MA

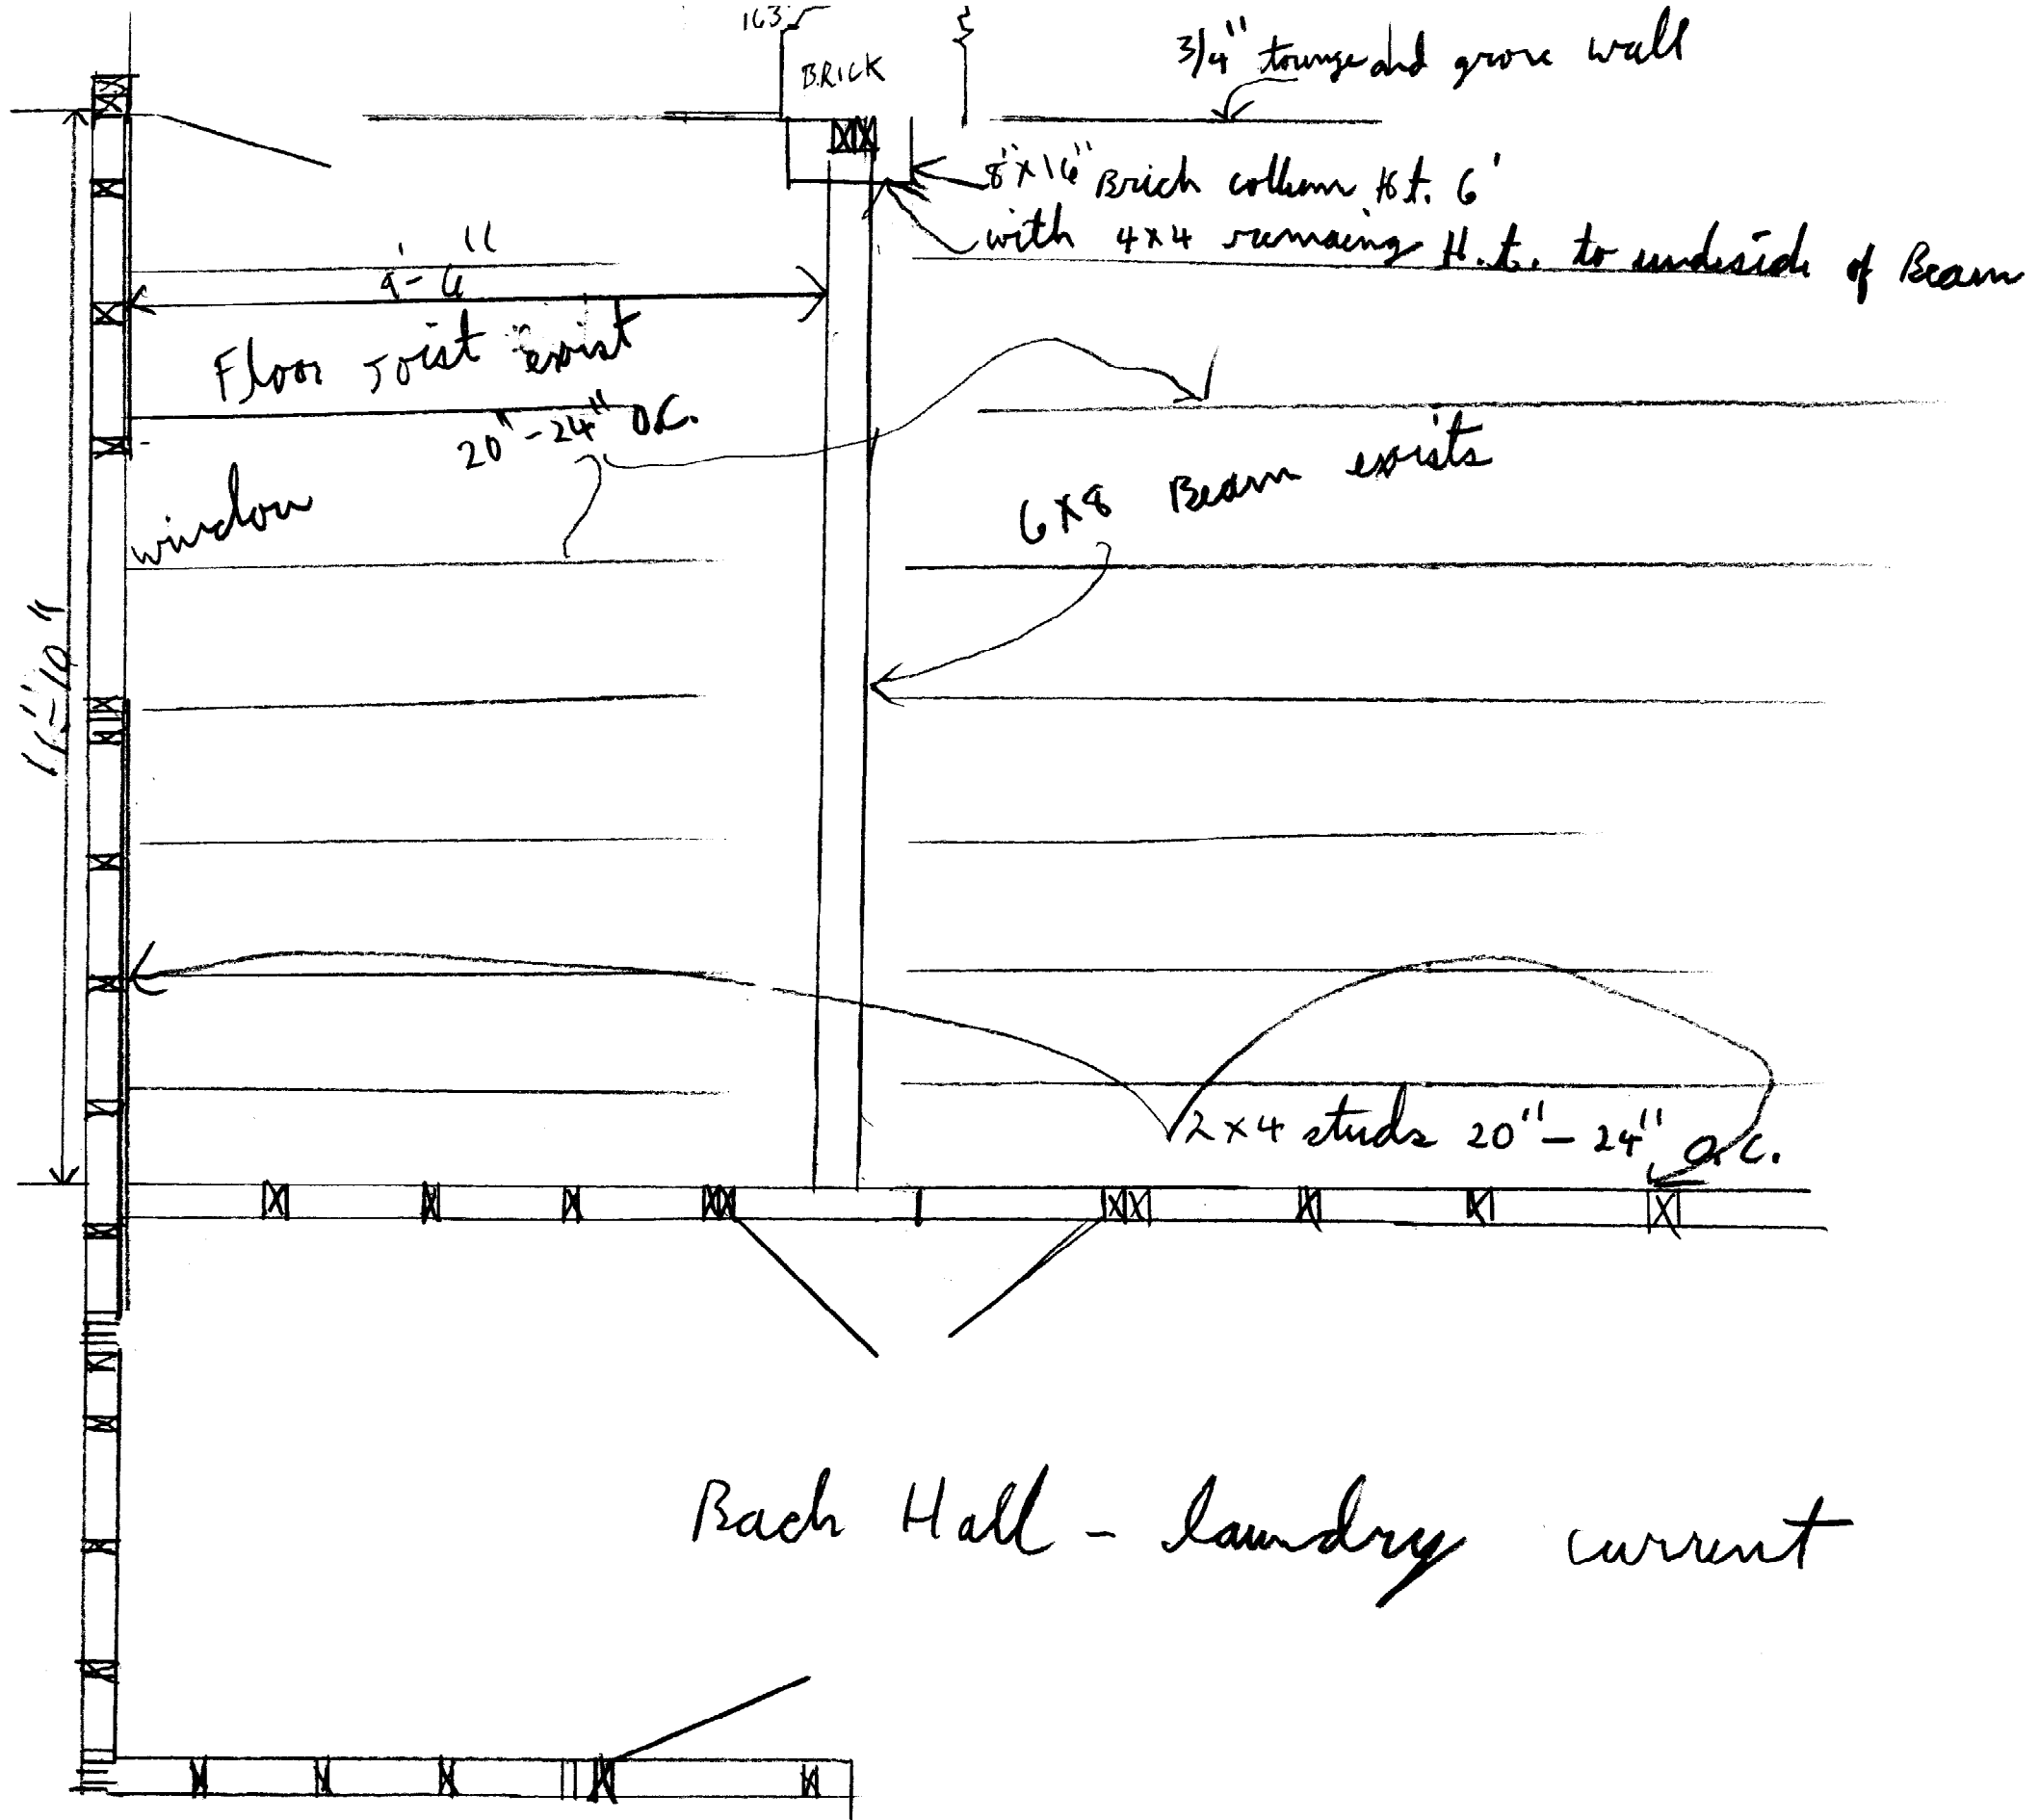

current space
 as exists
 kitchen

Back Hall - laundry current

Master Sandy
 78 seasons are
 Peabody