




Reviewed for Code Compliance
Inspections Division
Approved with Conditions

Date: 12/08/14

Rachel Conly
Architectural Design

26 Sterling Street
Peaks Island, Maine 04108
207.766.5625

**Proposed
Stair Foundation
and Framing
Plan**

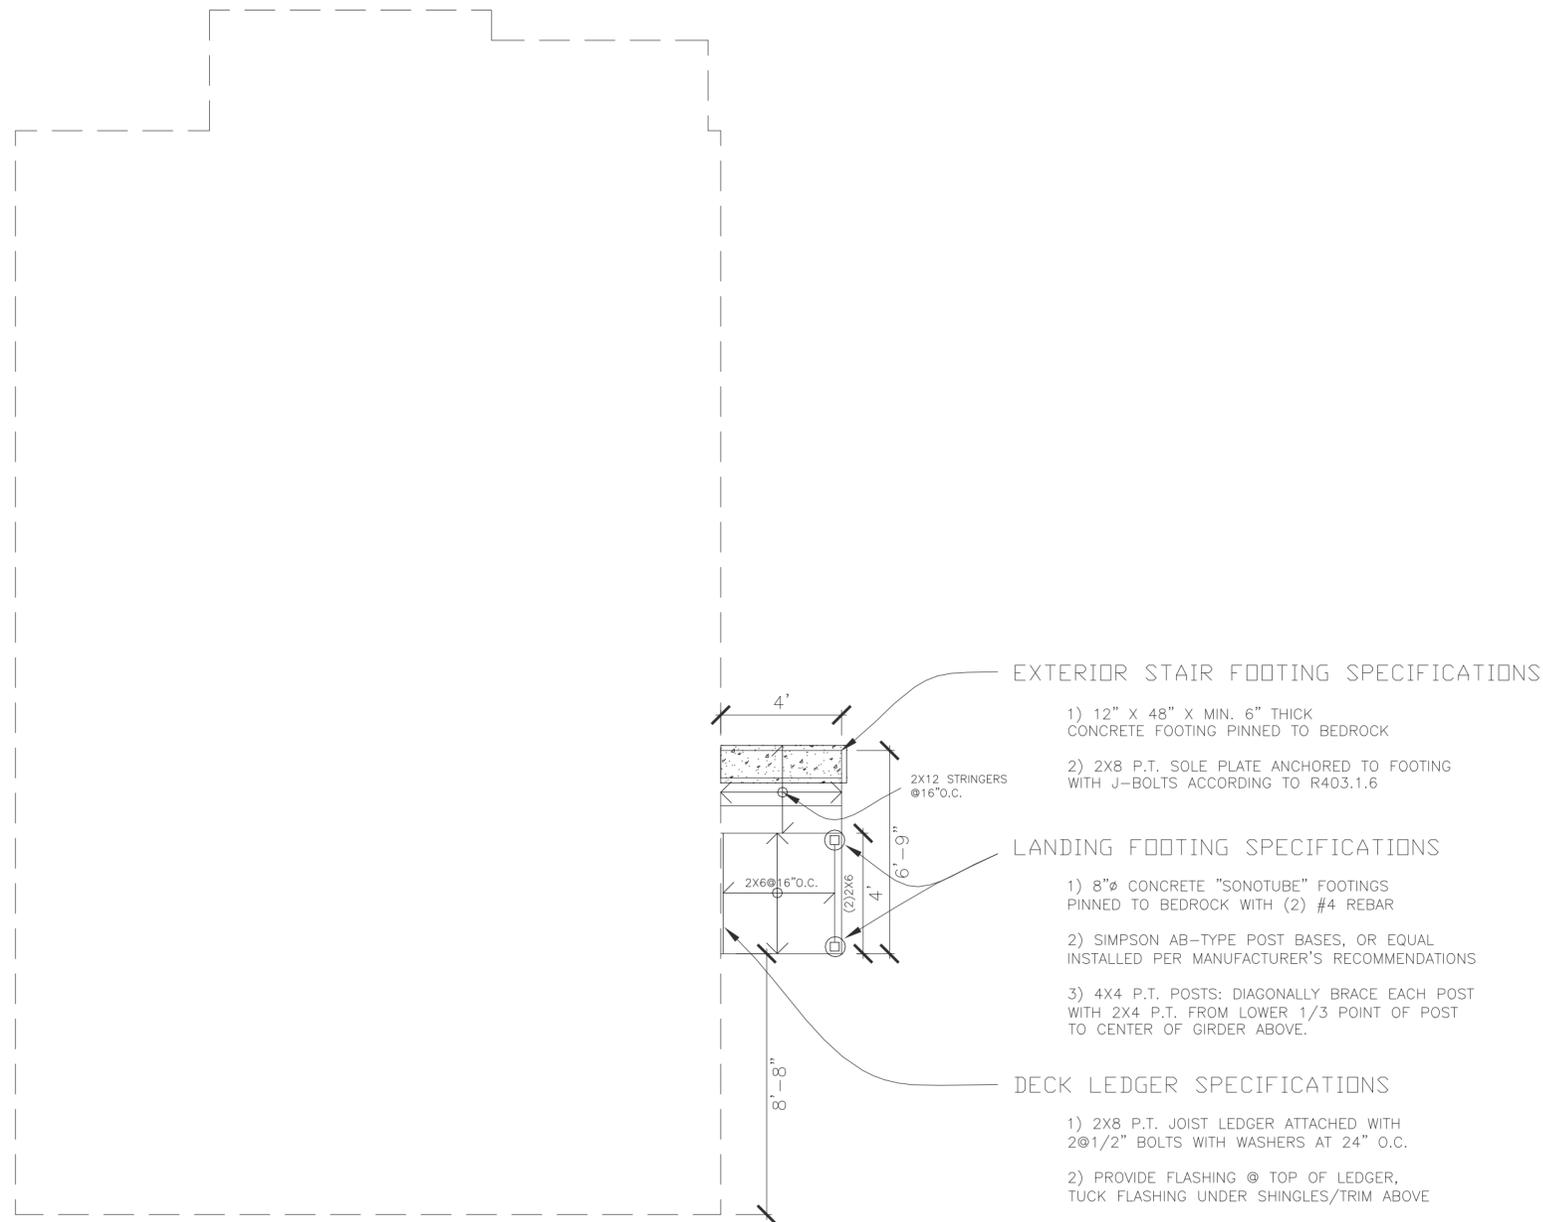

PROJECT

**Green & Chuh
Residence
131 New Island Ave.
Peaks Island, ME**

DATE
11.10.14

REVISED

SCALE
1/4" = 1'-0"

DRAWN BY
**Rachel &
Harvey**

NOTES

A Proposed Stair Foundation and Framing
1/4" = 1'-0"



A6