



CARLISLE PLOT PLAN ALL MEASUREMENTS ARE APPROXIMATE

WINDOW SCHEDULE

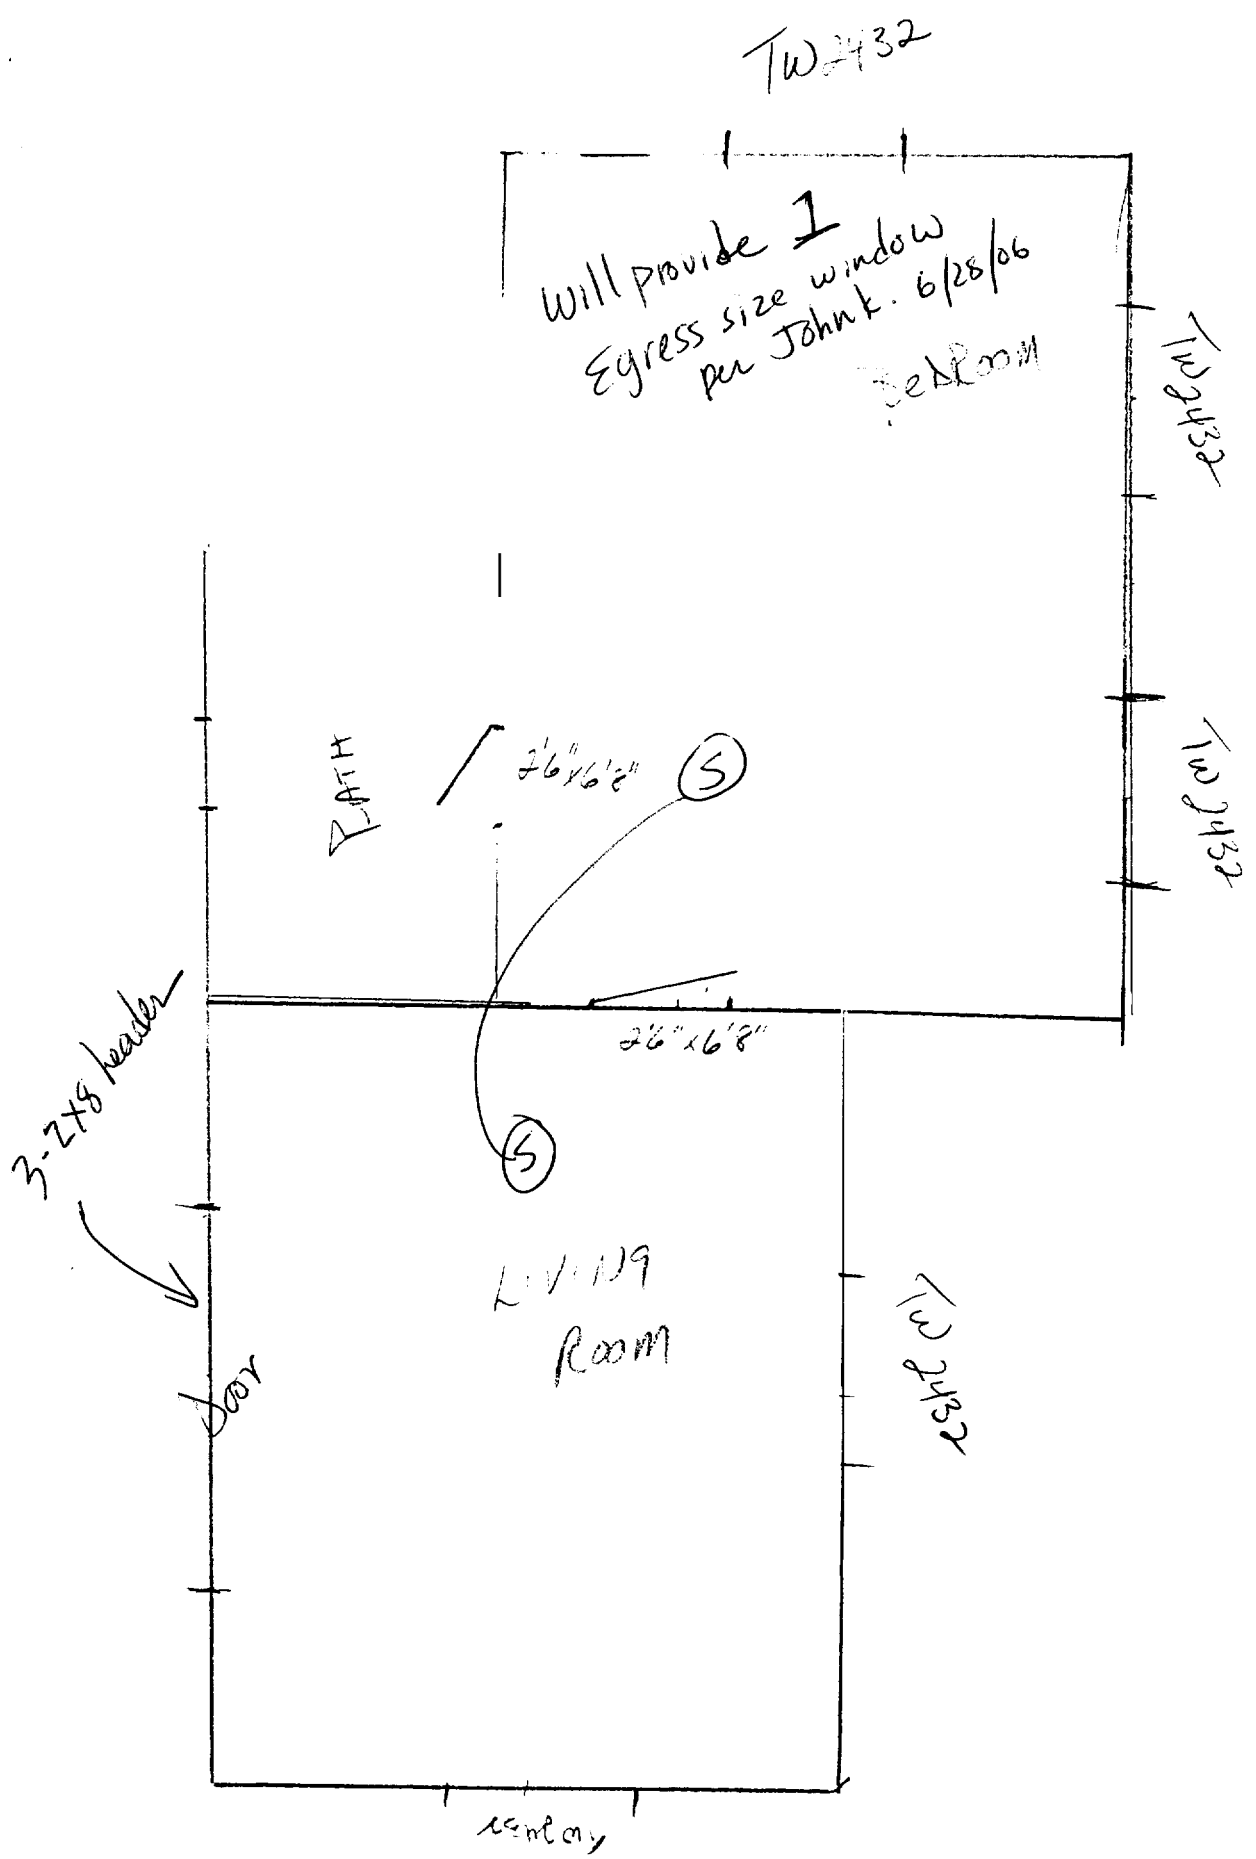

JUSTINE & PETER CARLISLE

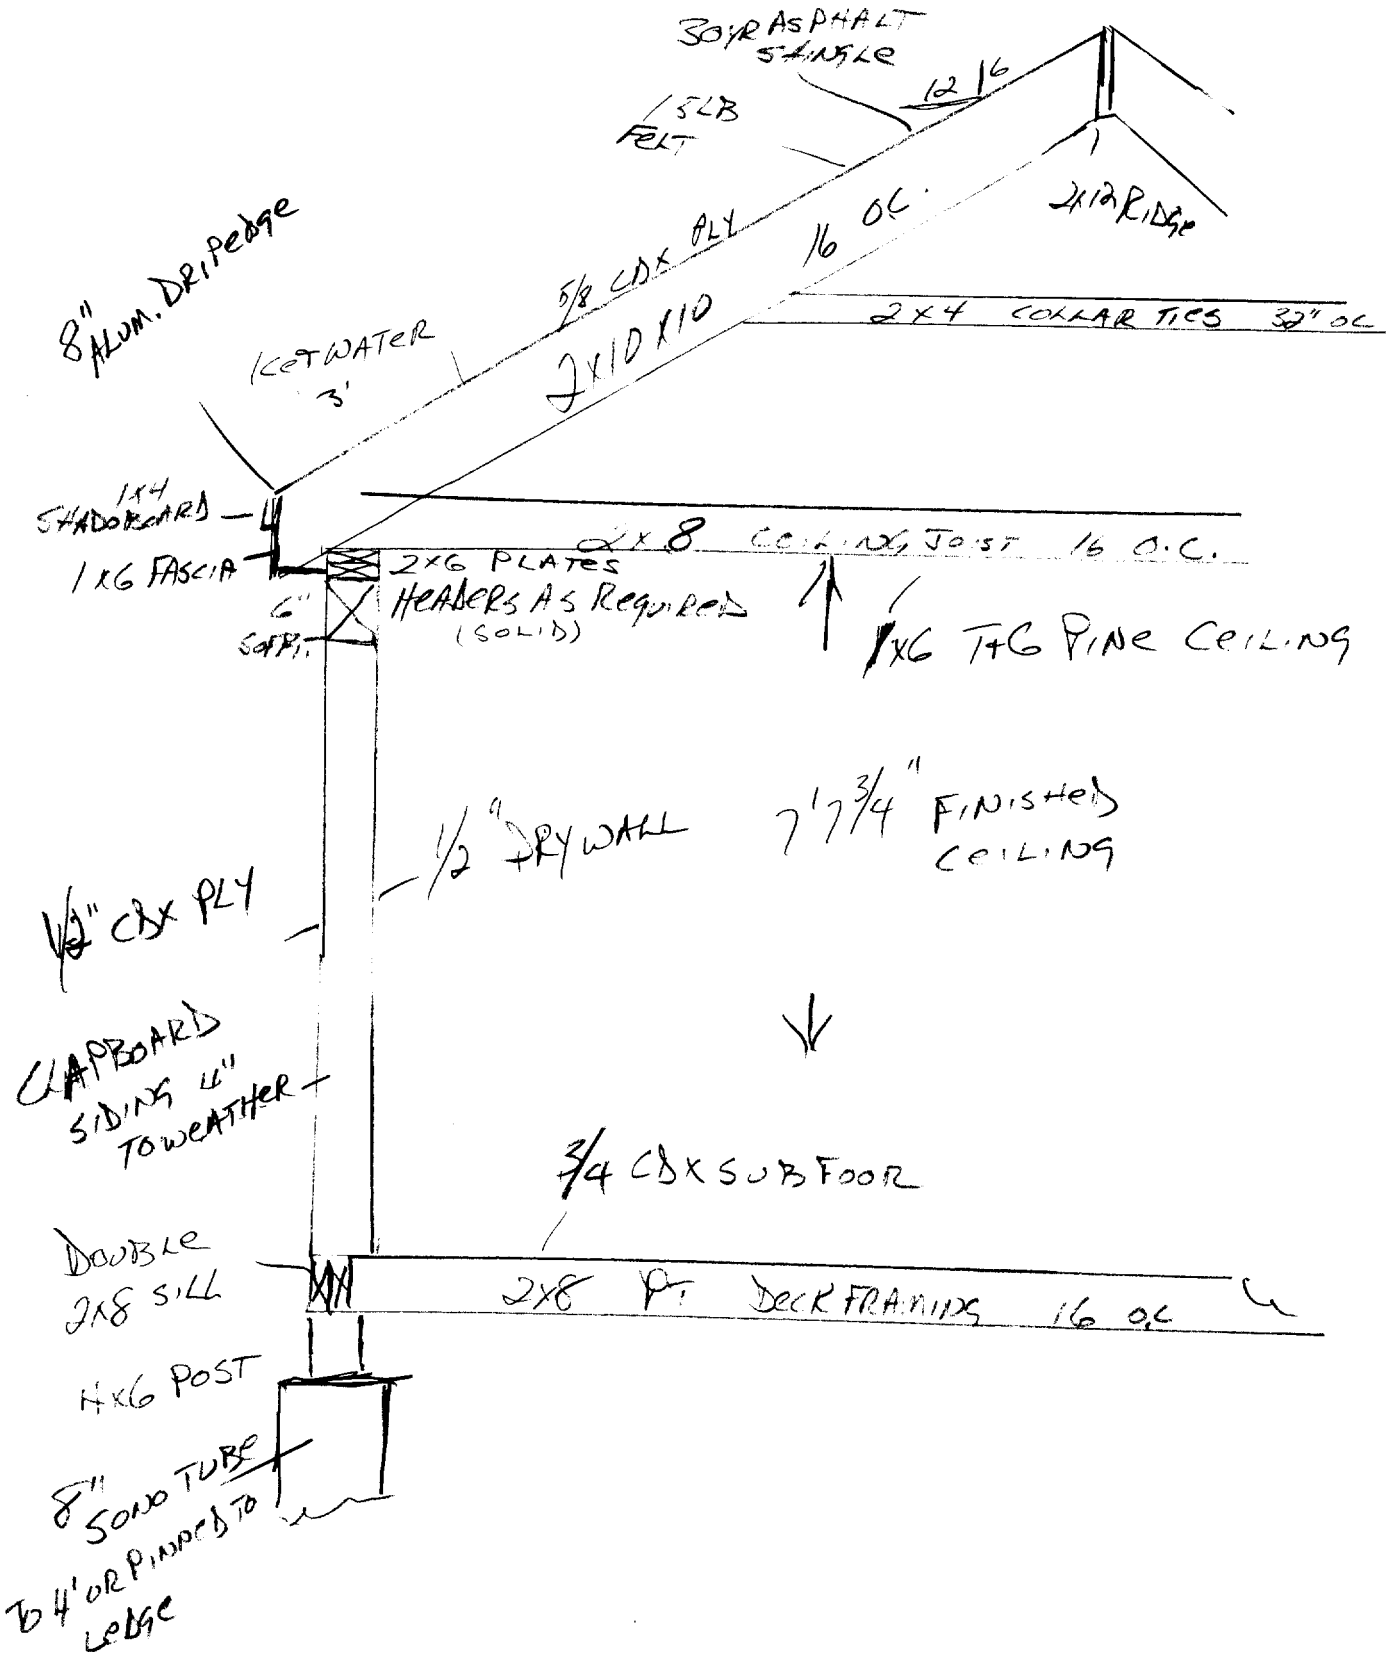


14 SPRUCE AVE PEAKS ISLAND

New Roof Lines
Revised*

* ROOF LINE NO LONGER
CARRIES OVER VOID AREAS
IN FRONT & BACK. PLEASE
SEE FRAMING DETAIL FOR RAFTER
SIZES ETC.

NEW

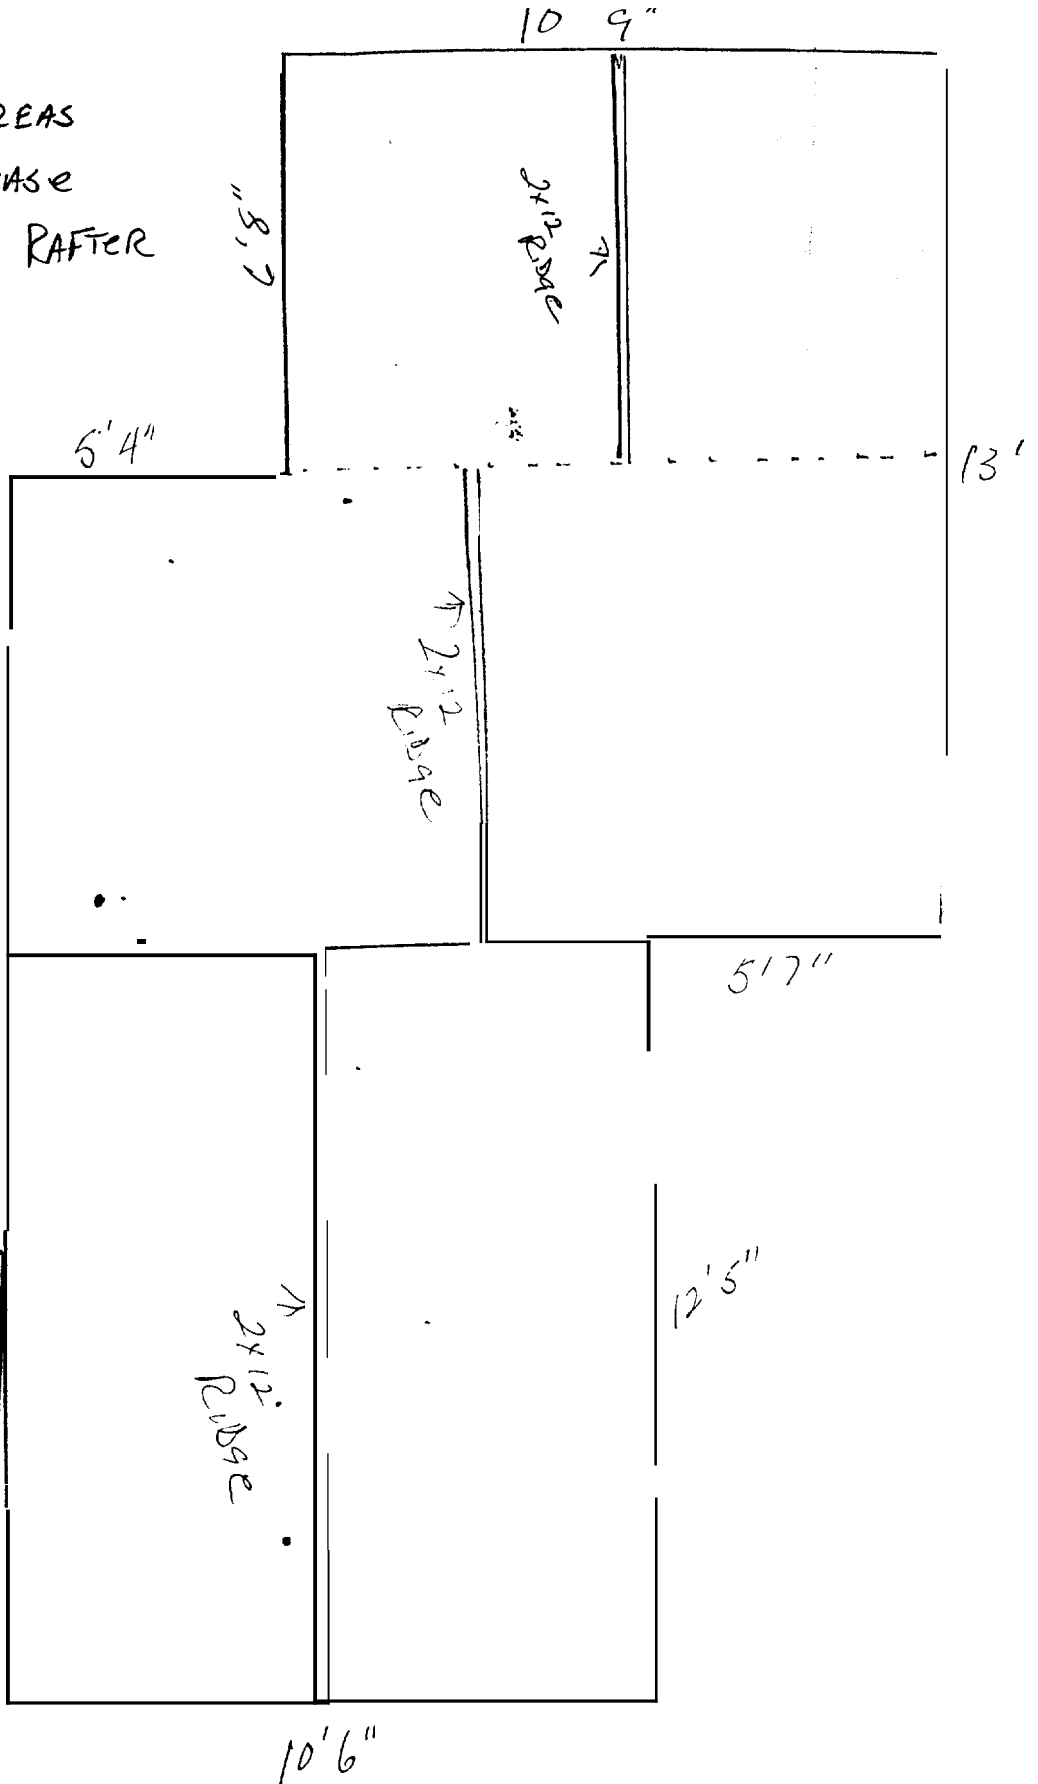


DEPT. OF BUILDING INSPECTION
CITY OF PORTLAND, ME

JUL 13 2006


RECEIVED

ROOF FRAMING

2x10x10
6"/12" PITCH

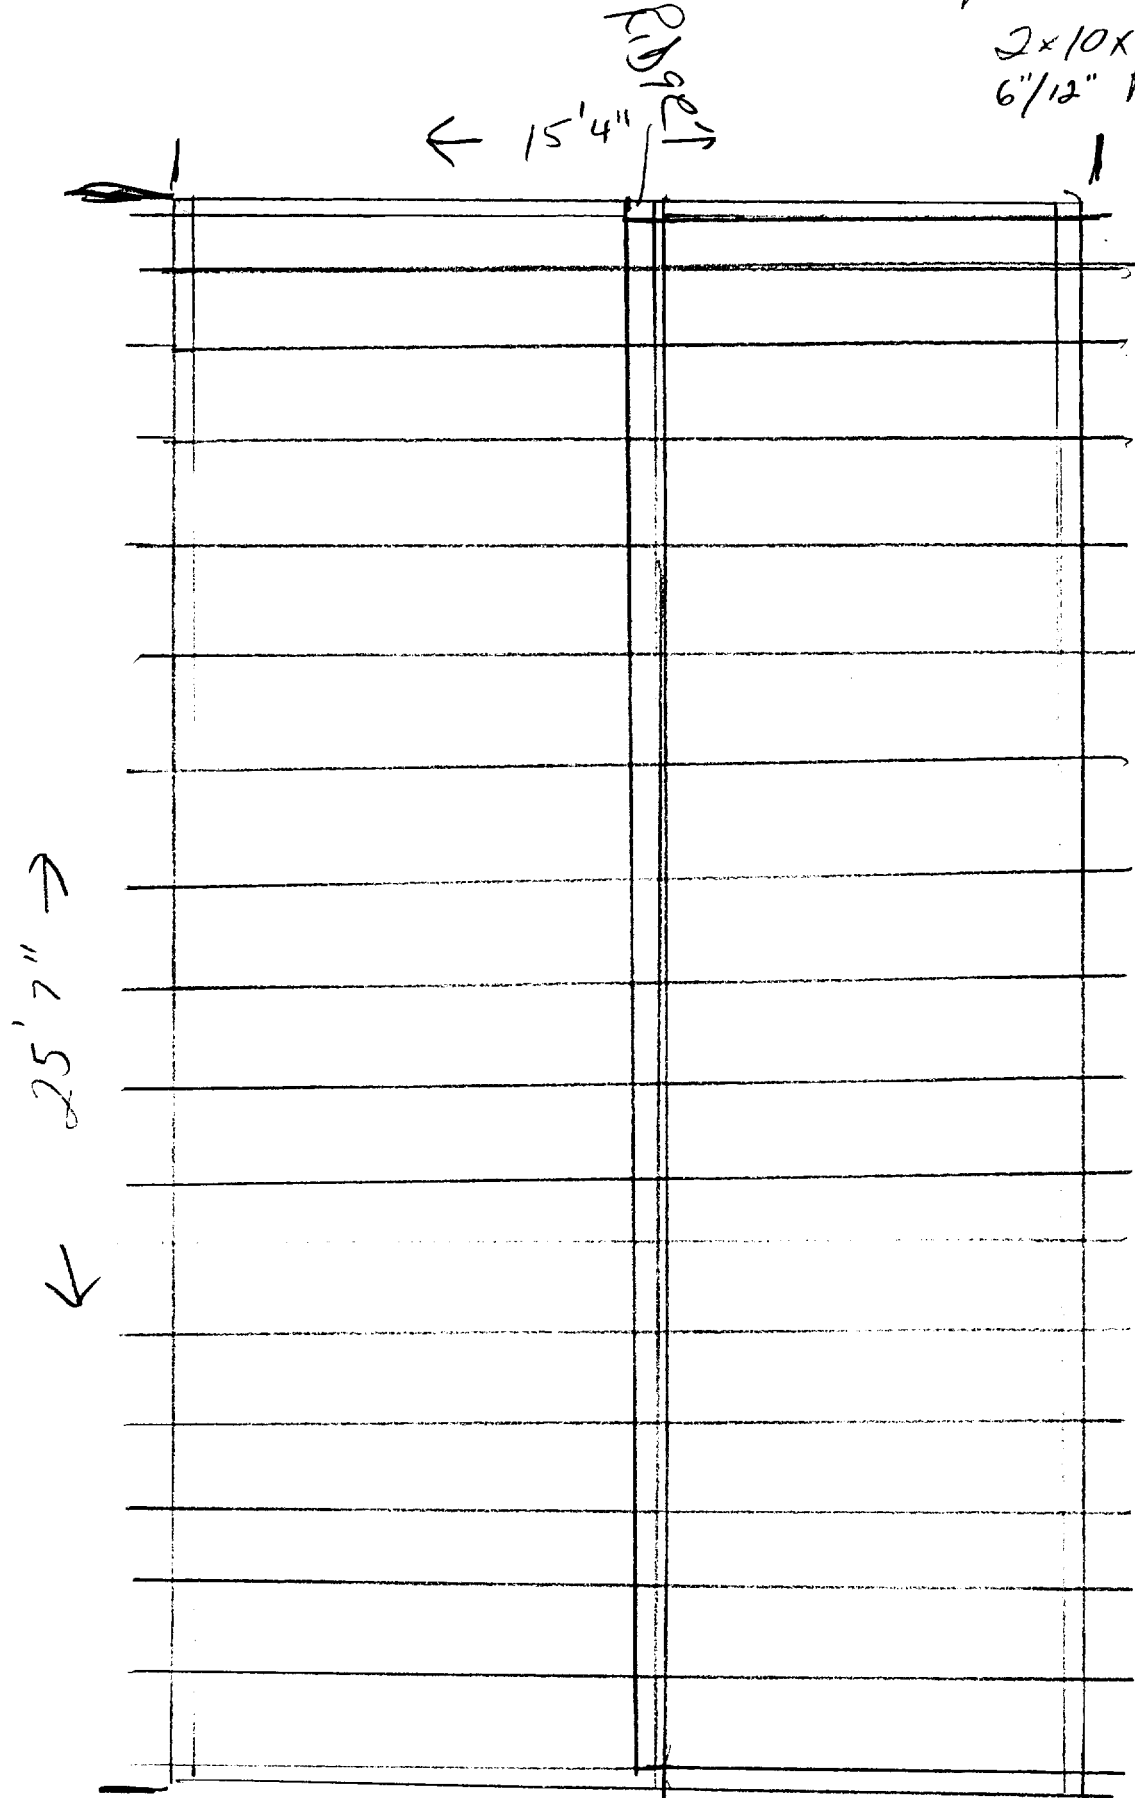

CARLISLE PLOT PLAN

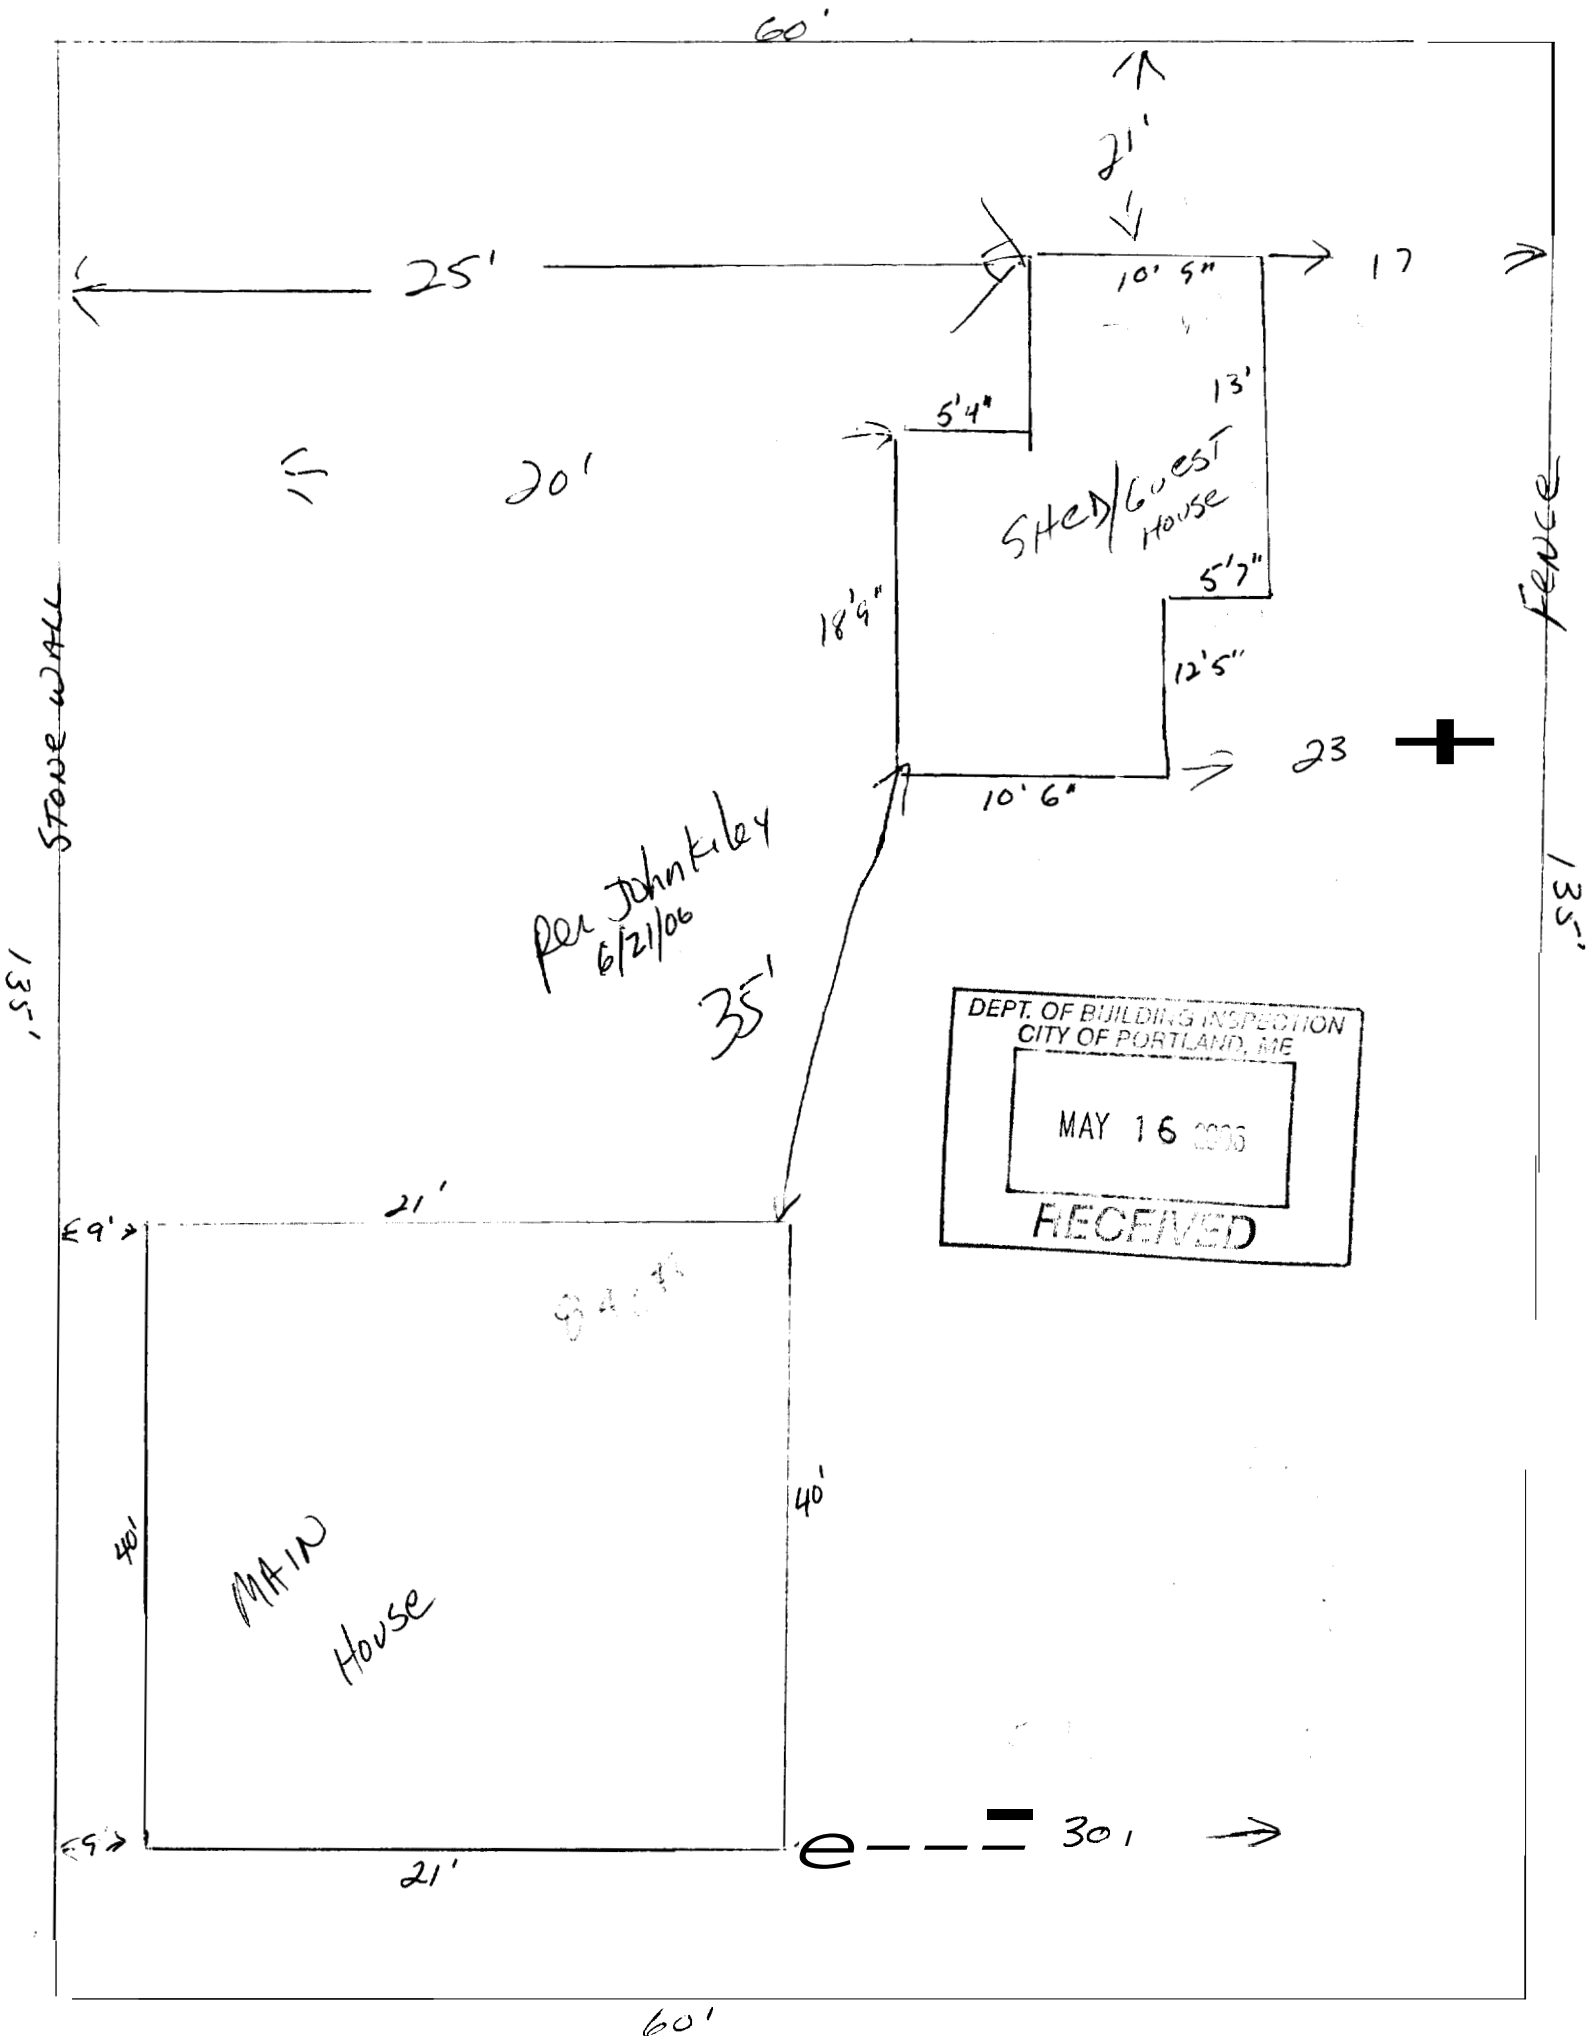



DEPT. OF BUILDING INSPECTION
CITY OF PORTLAND, ME
MAY 16 2006
RECEIVED


per John Kiley
6/21/06
35'


MAIN
House


SHED/GUEST
House

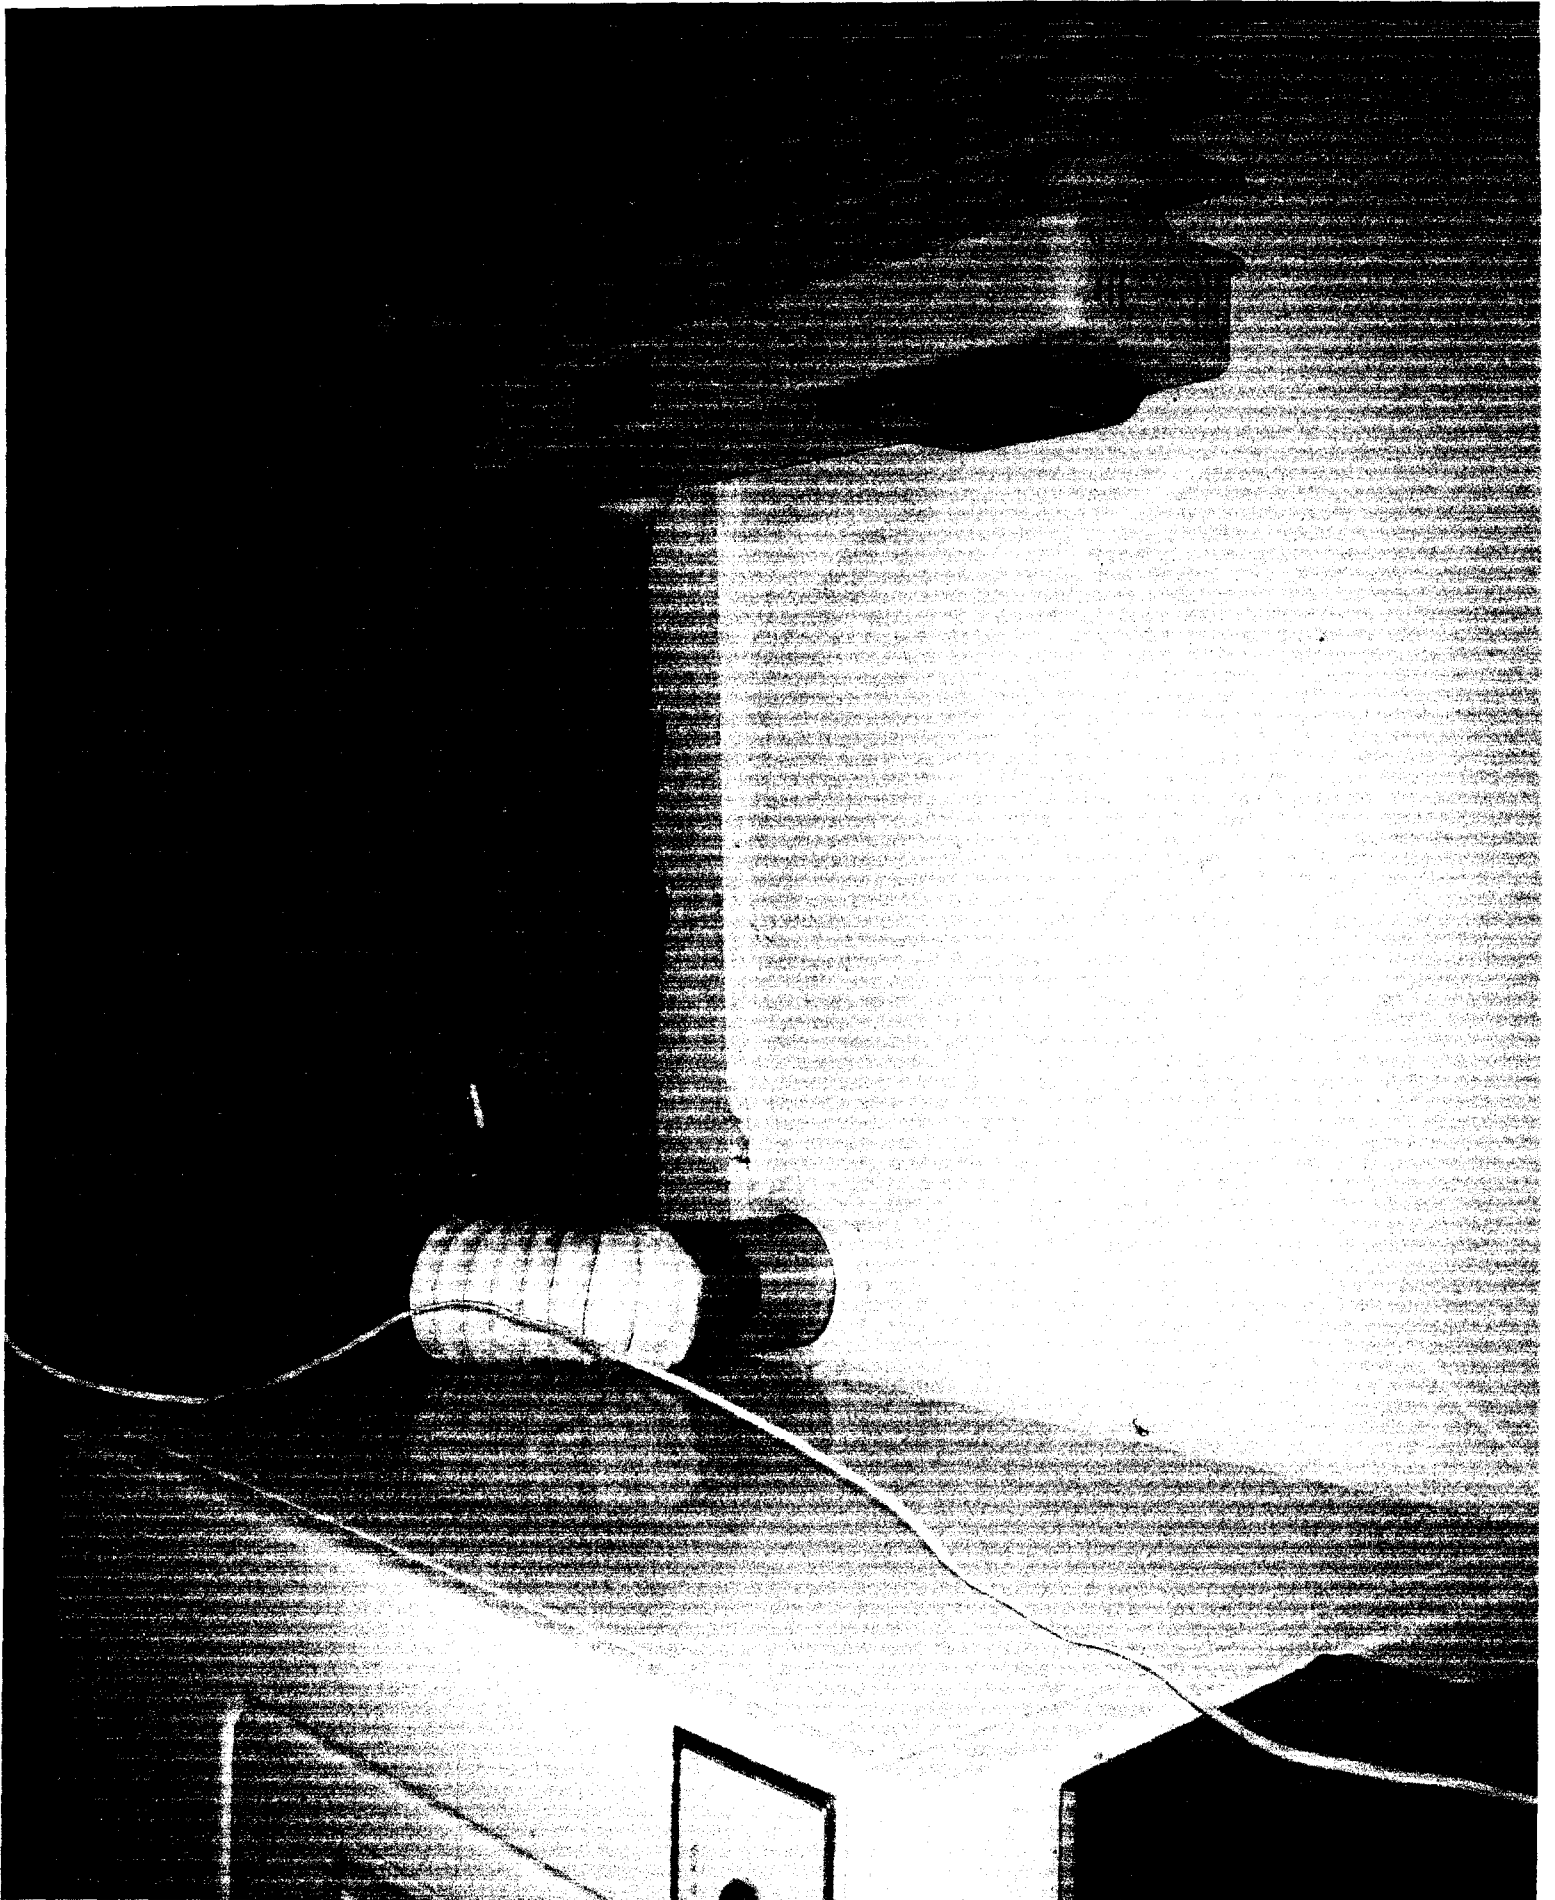


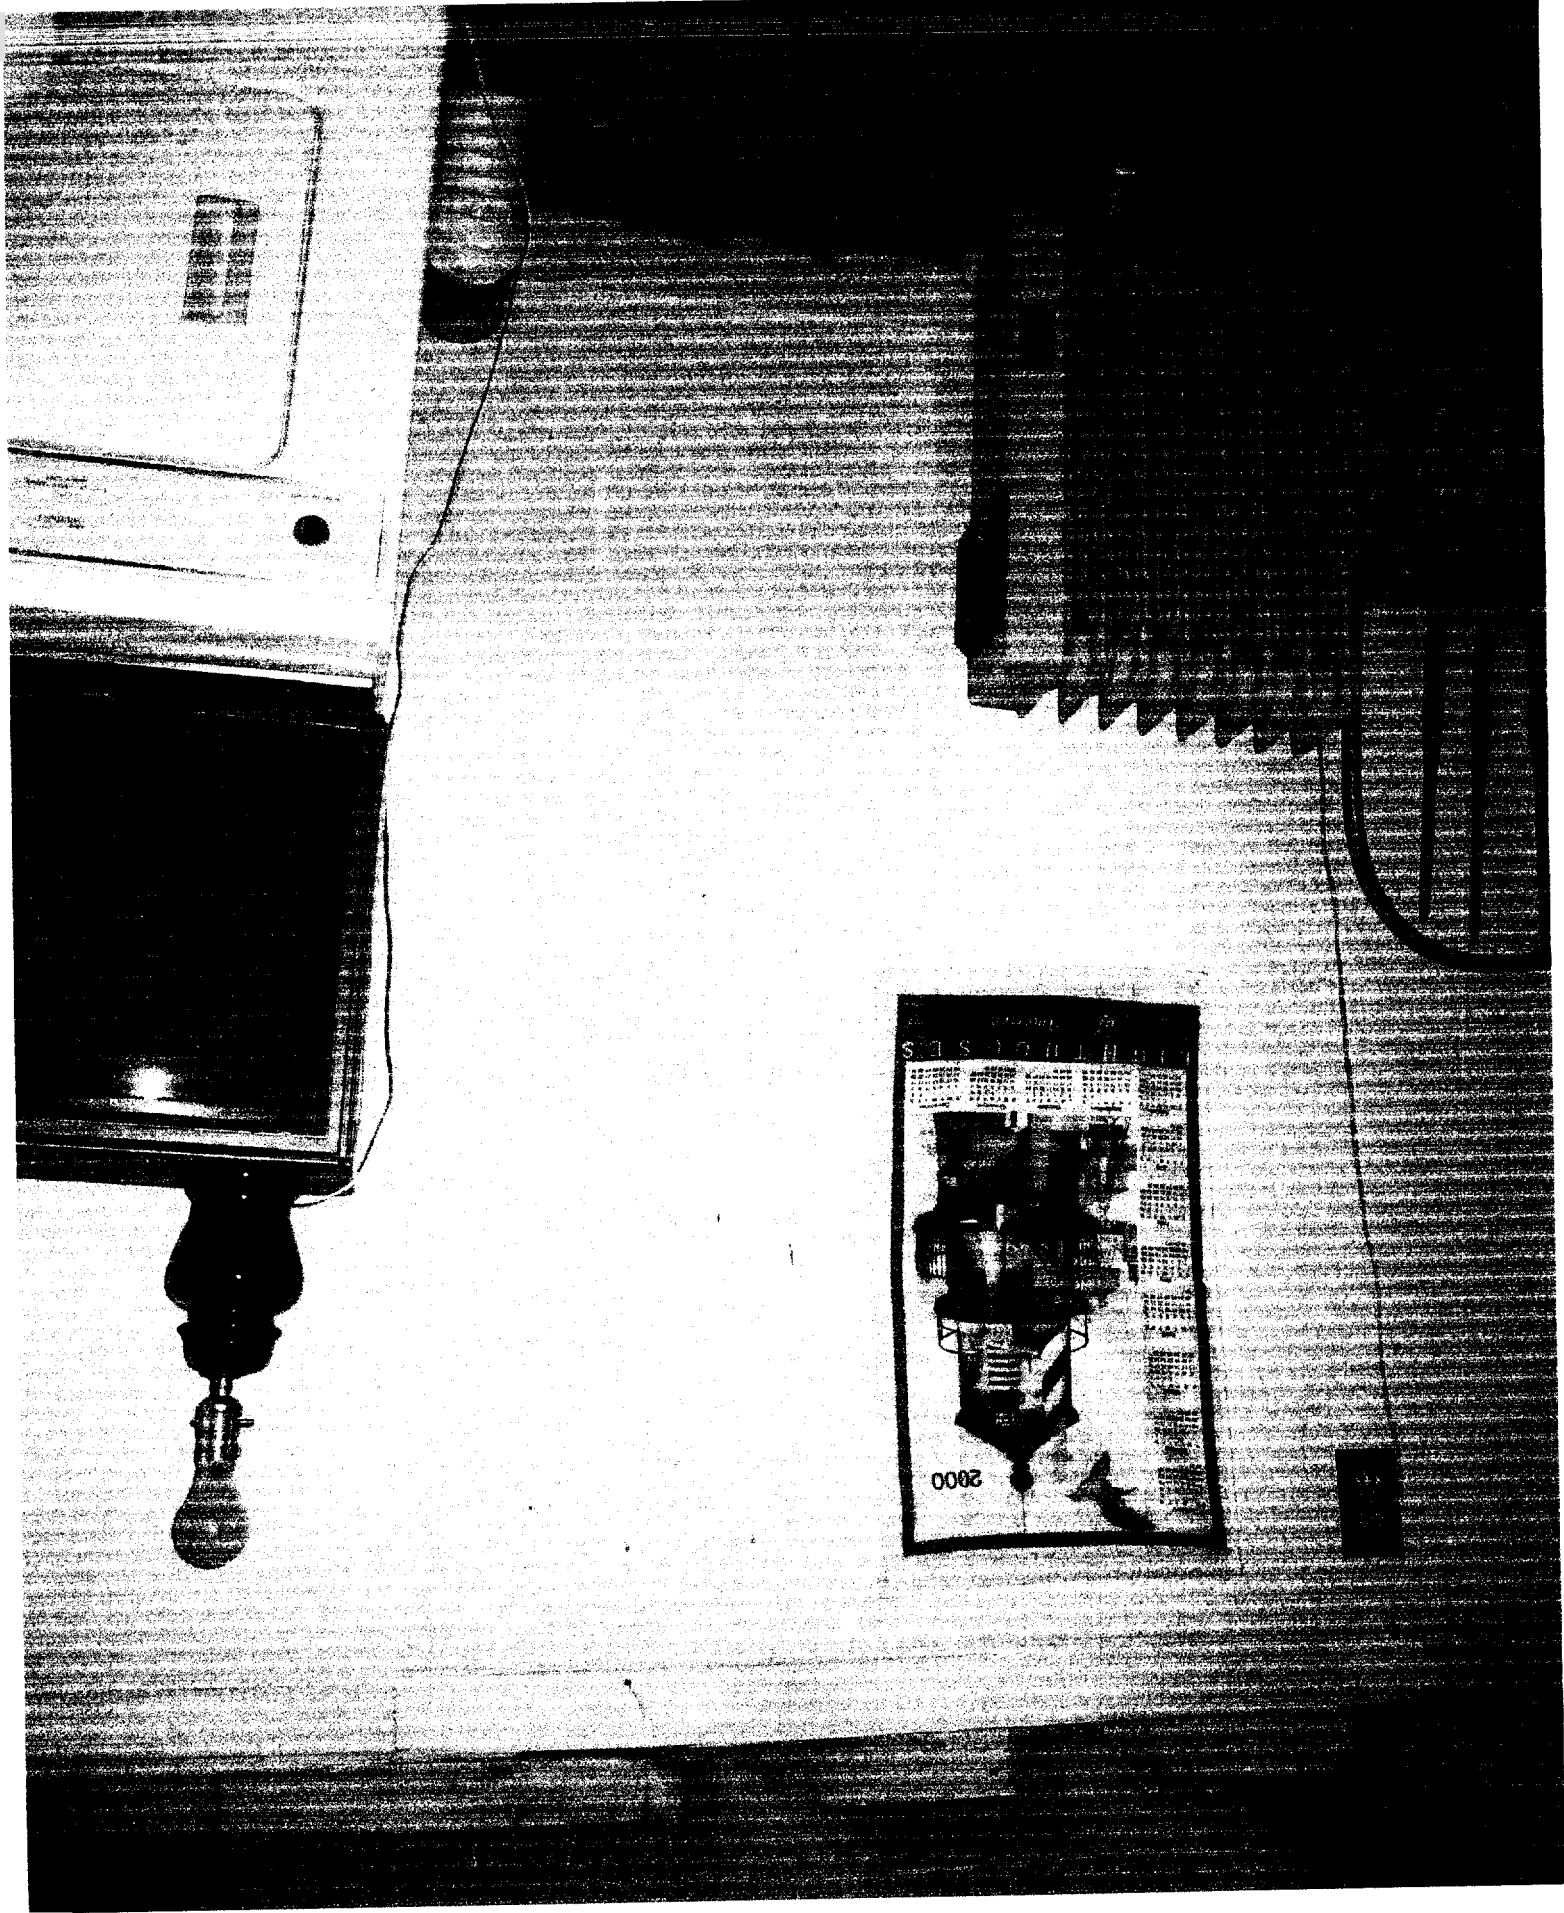

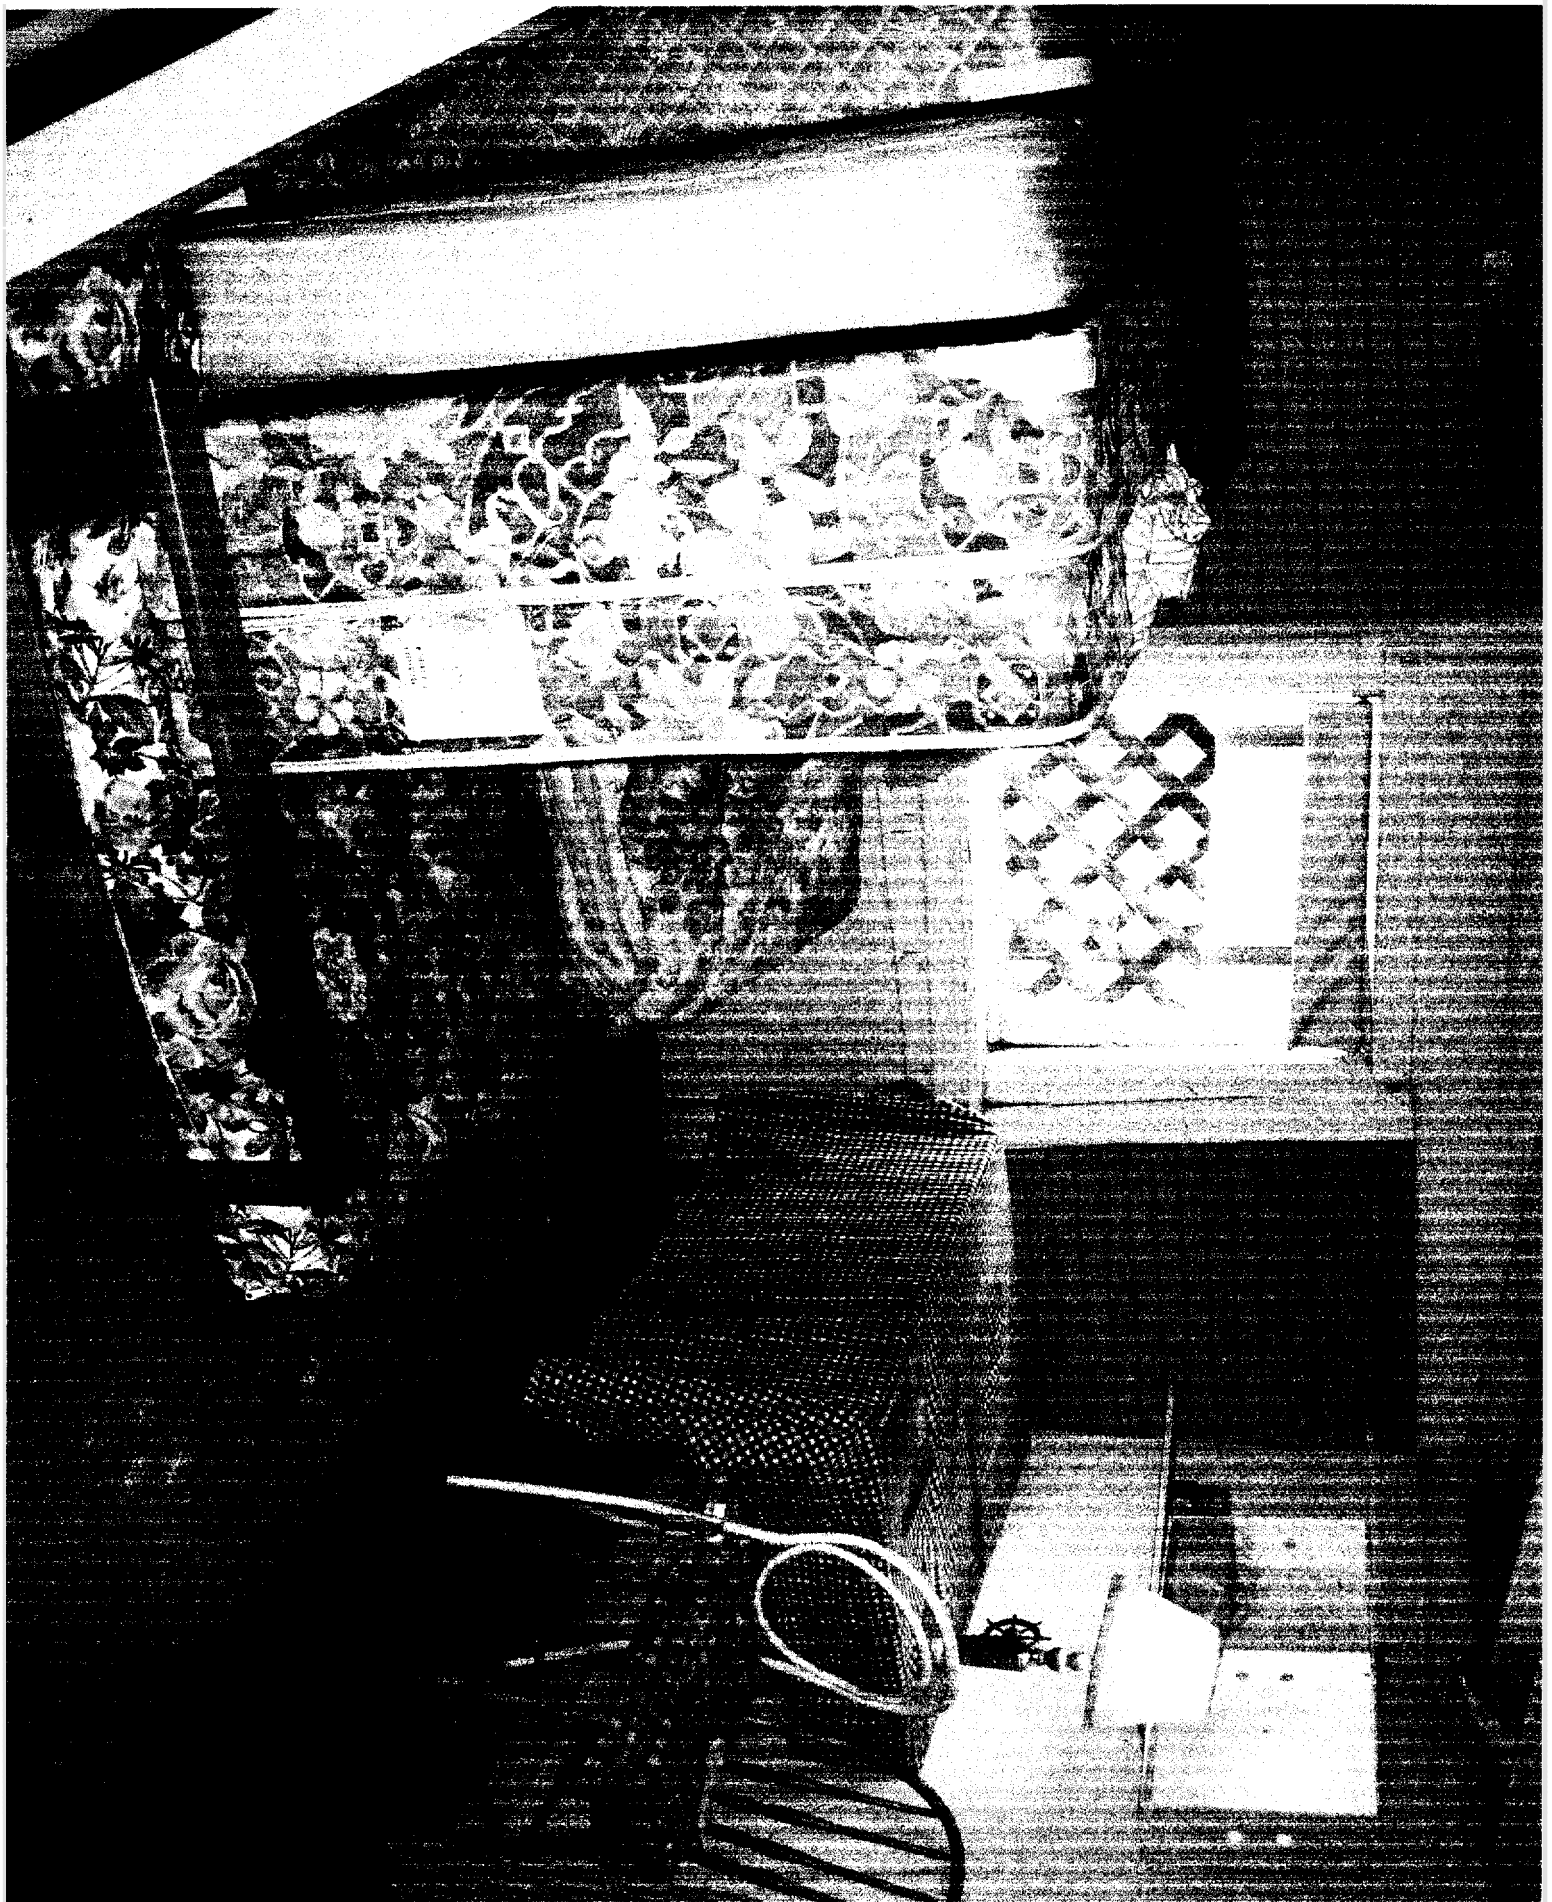

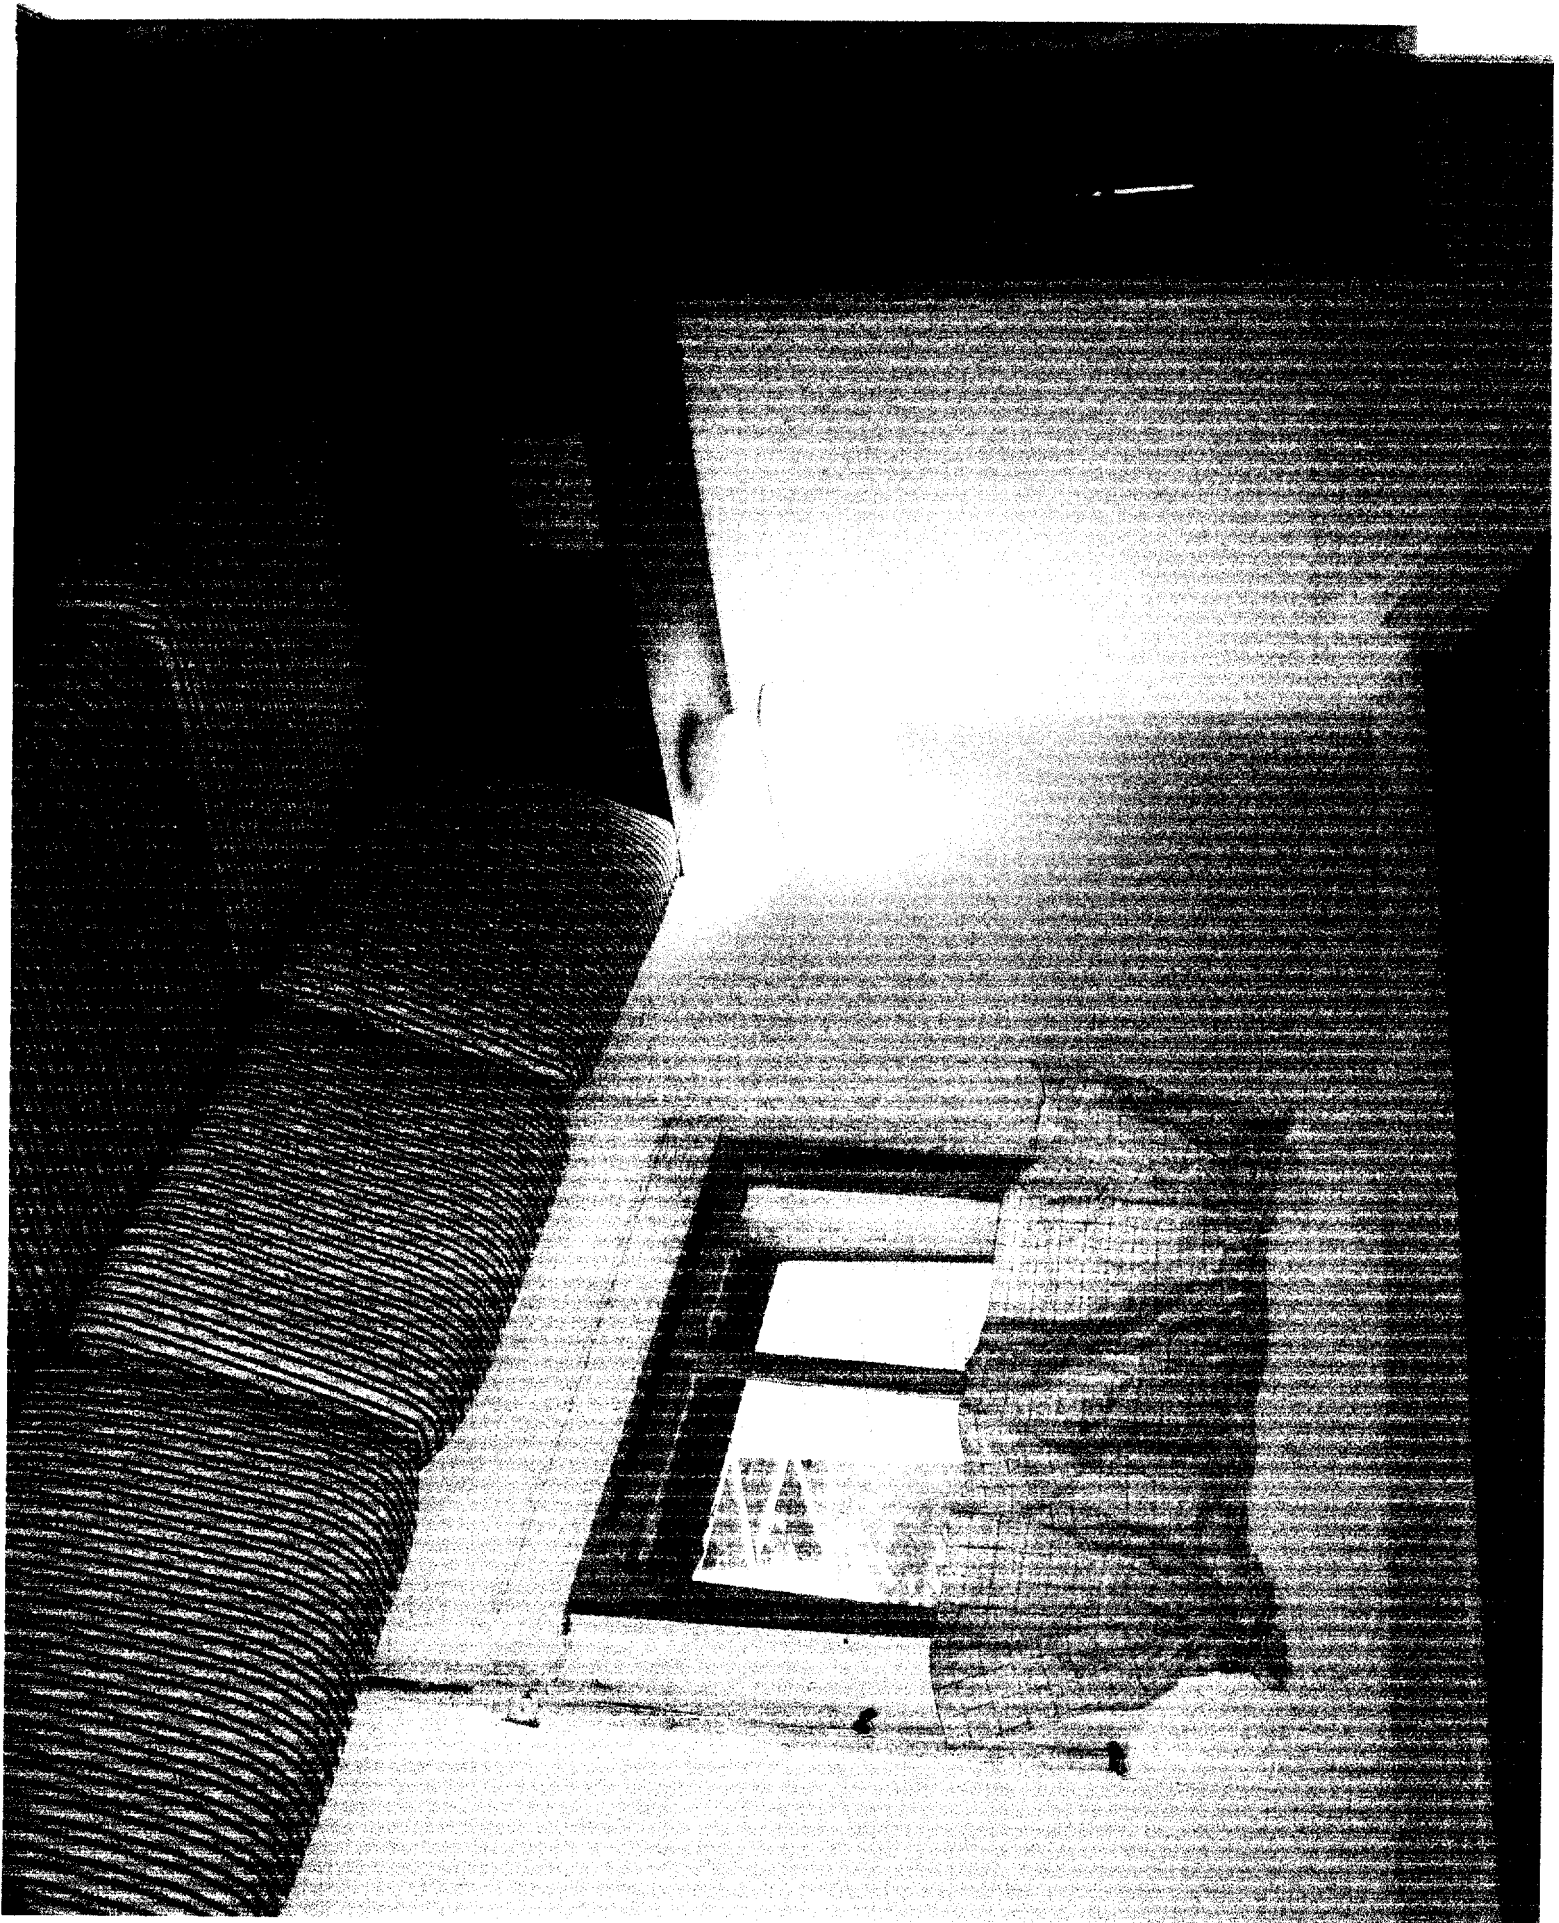

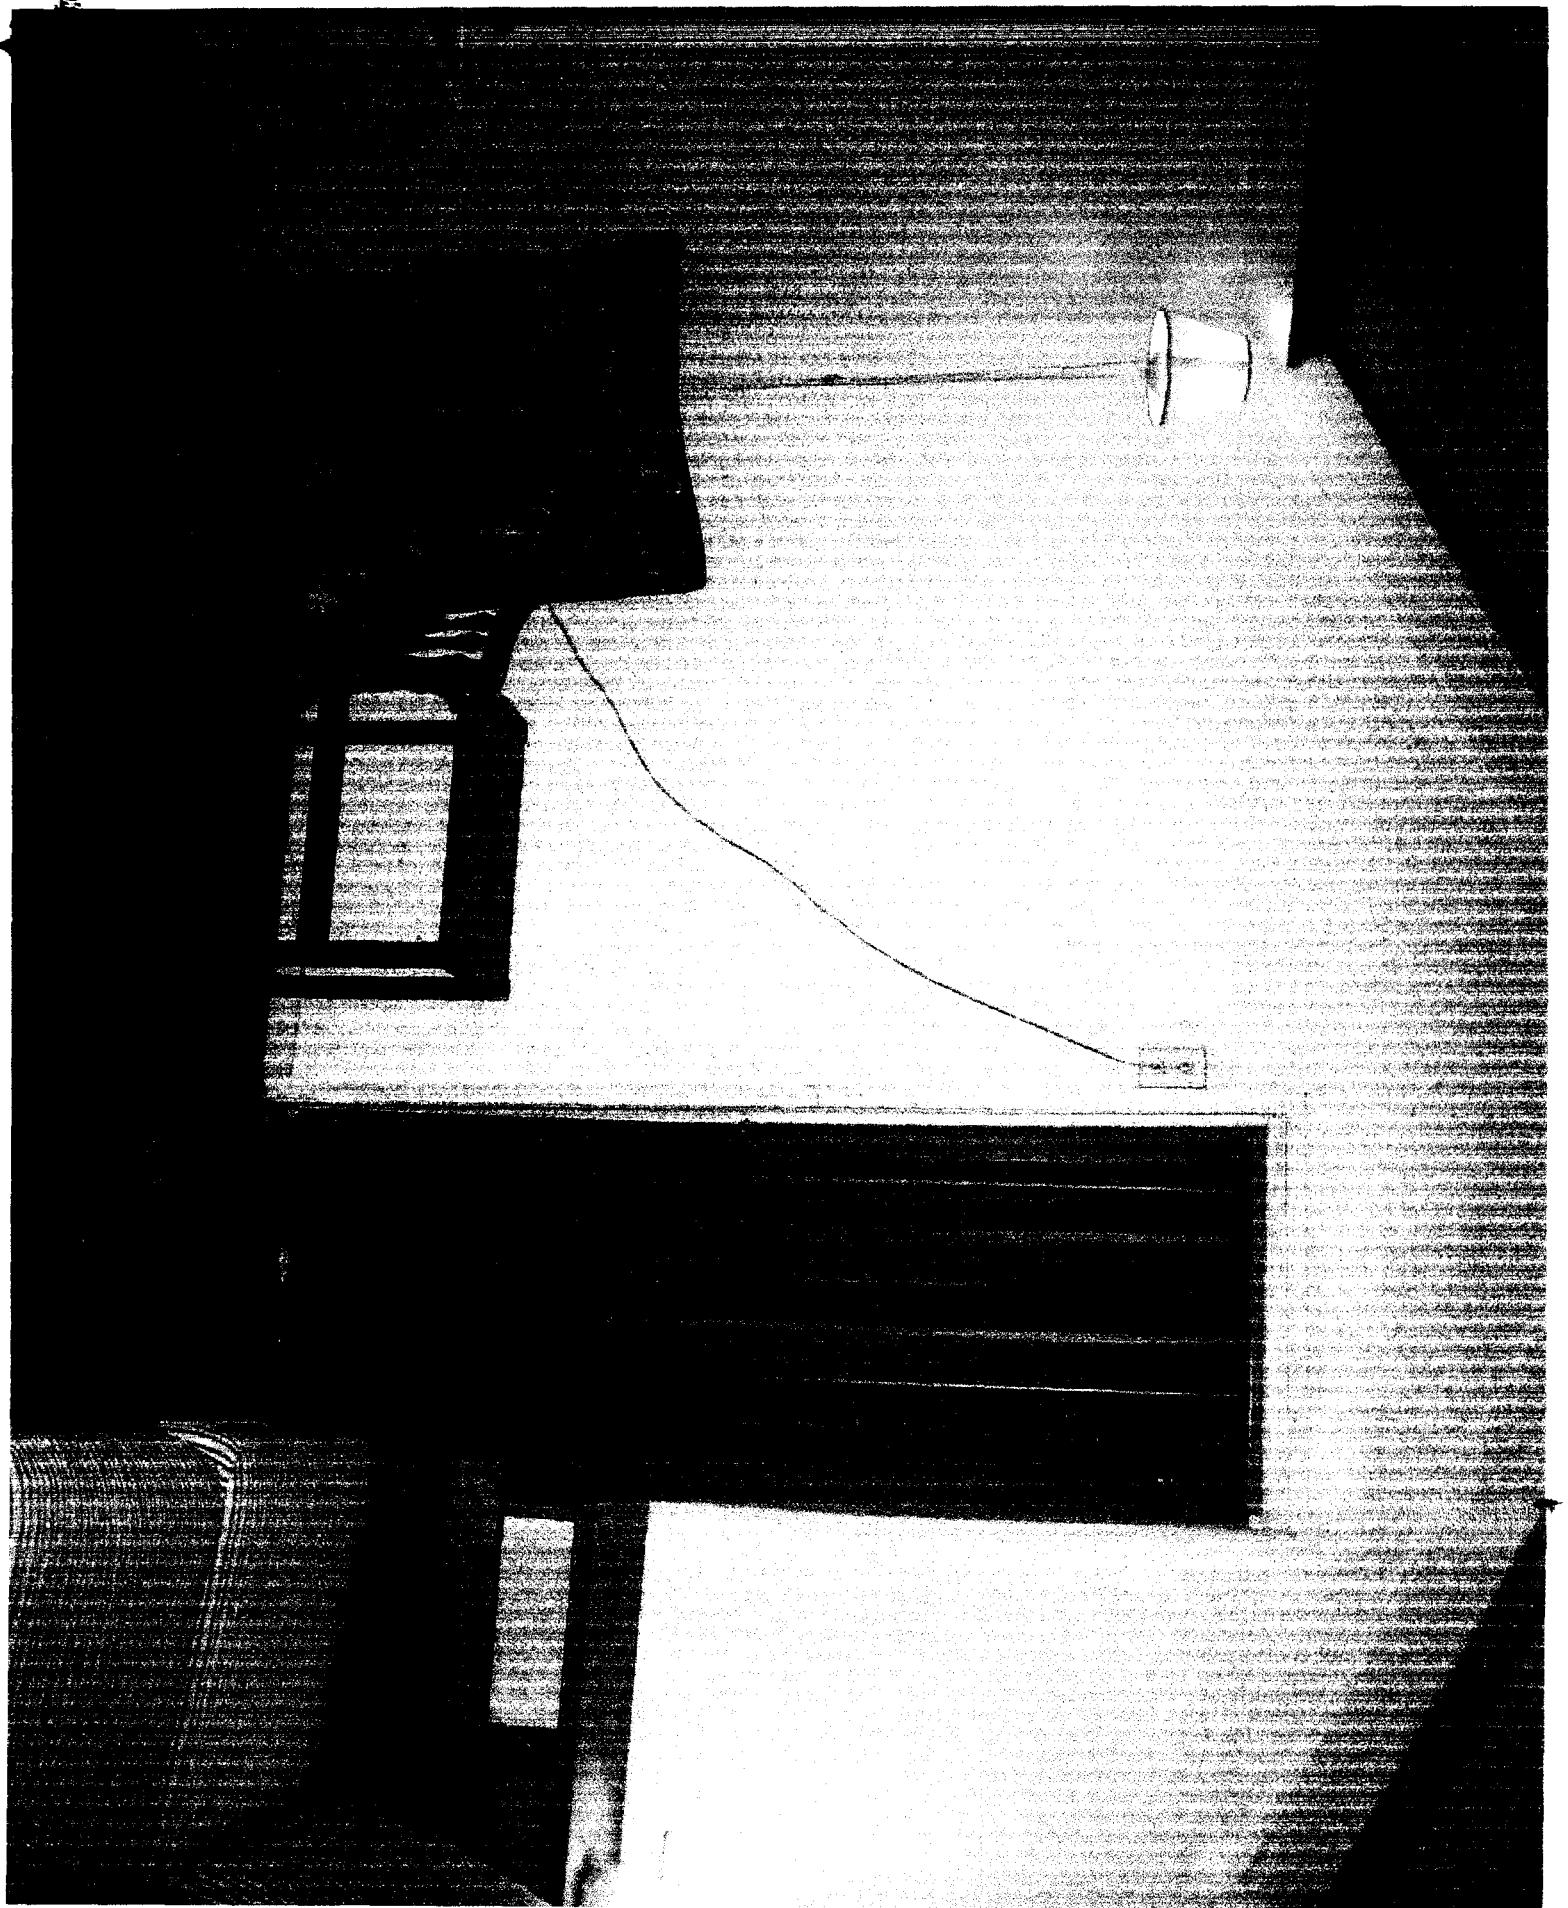

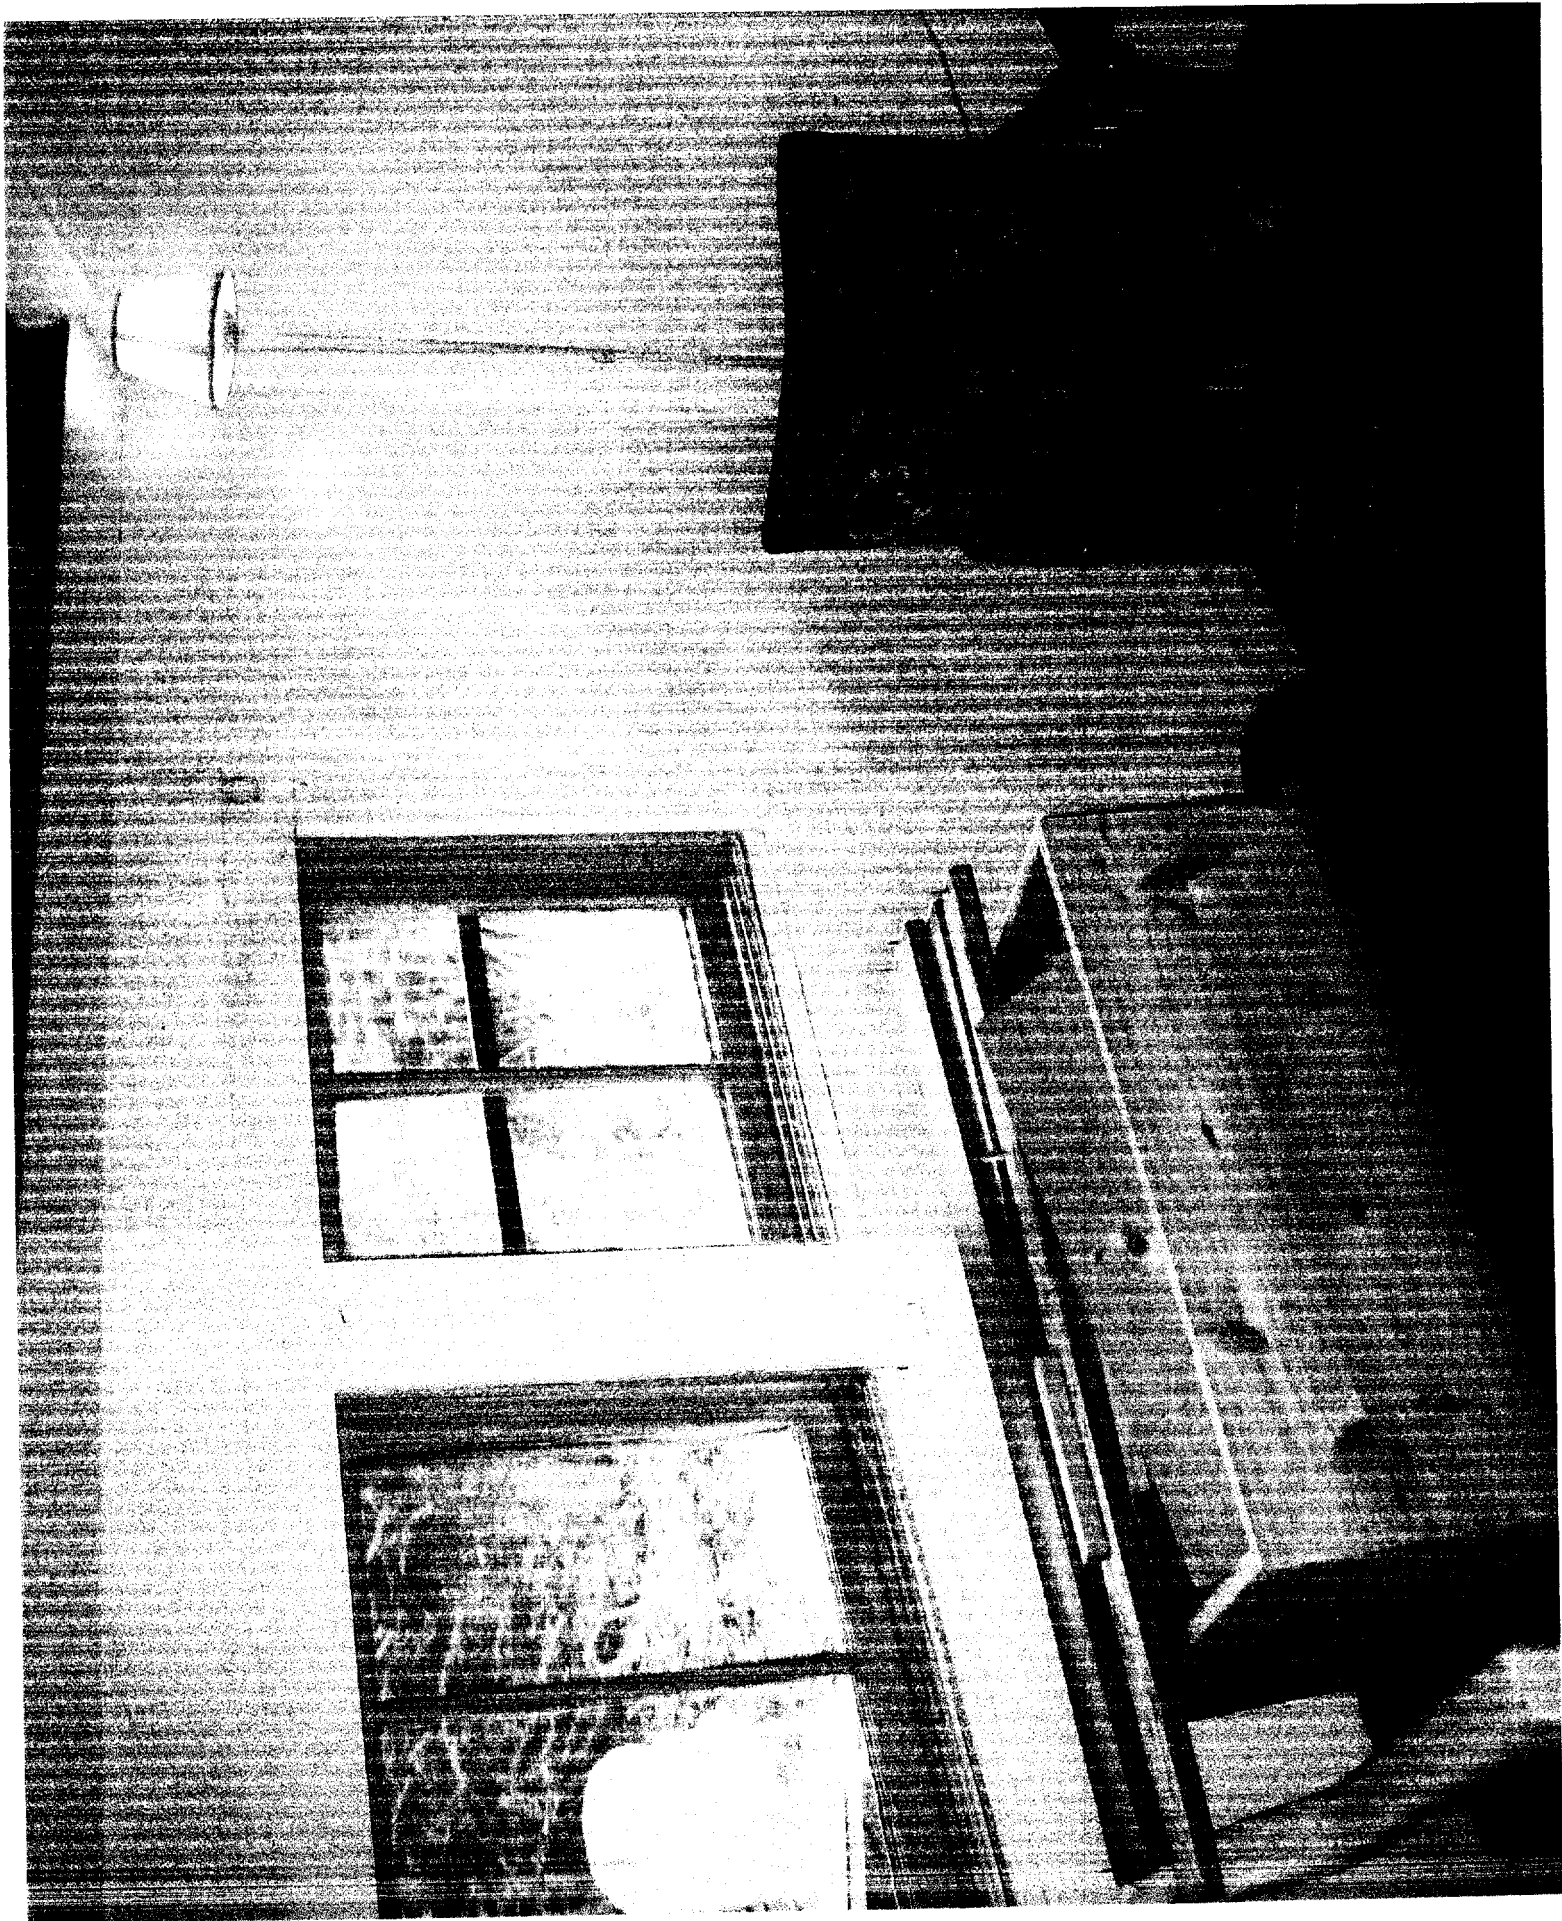












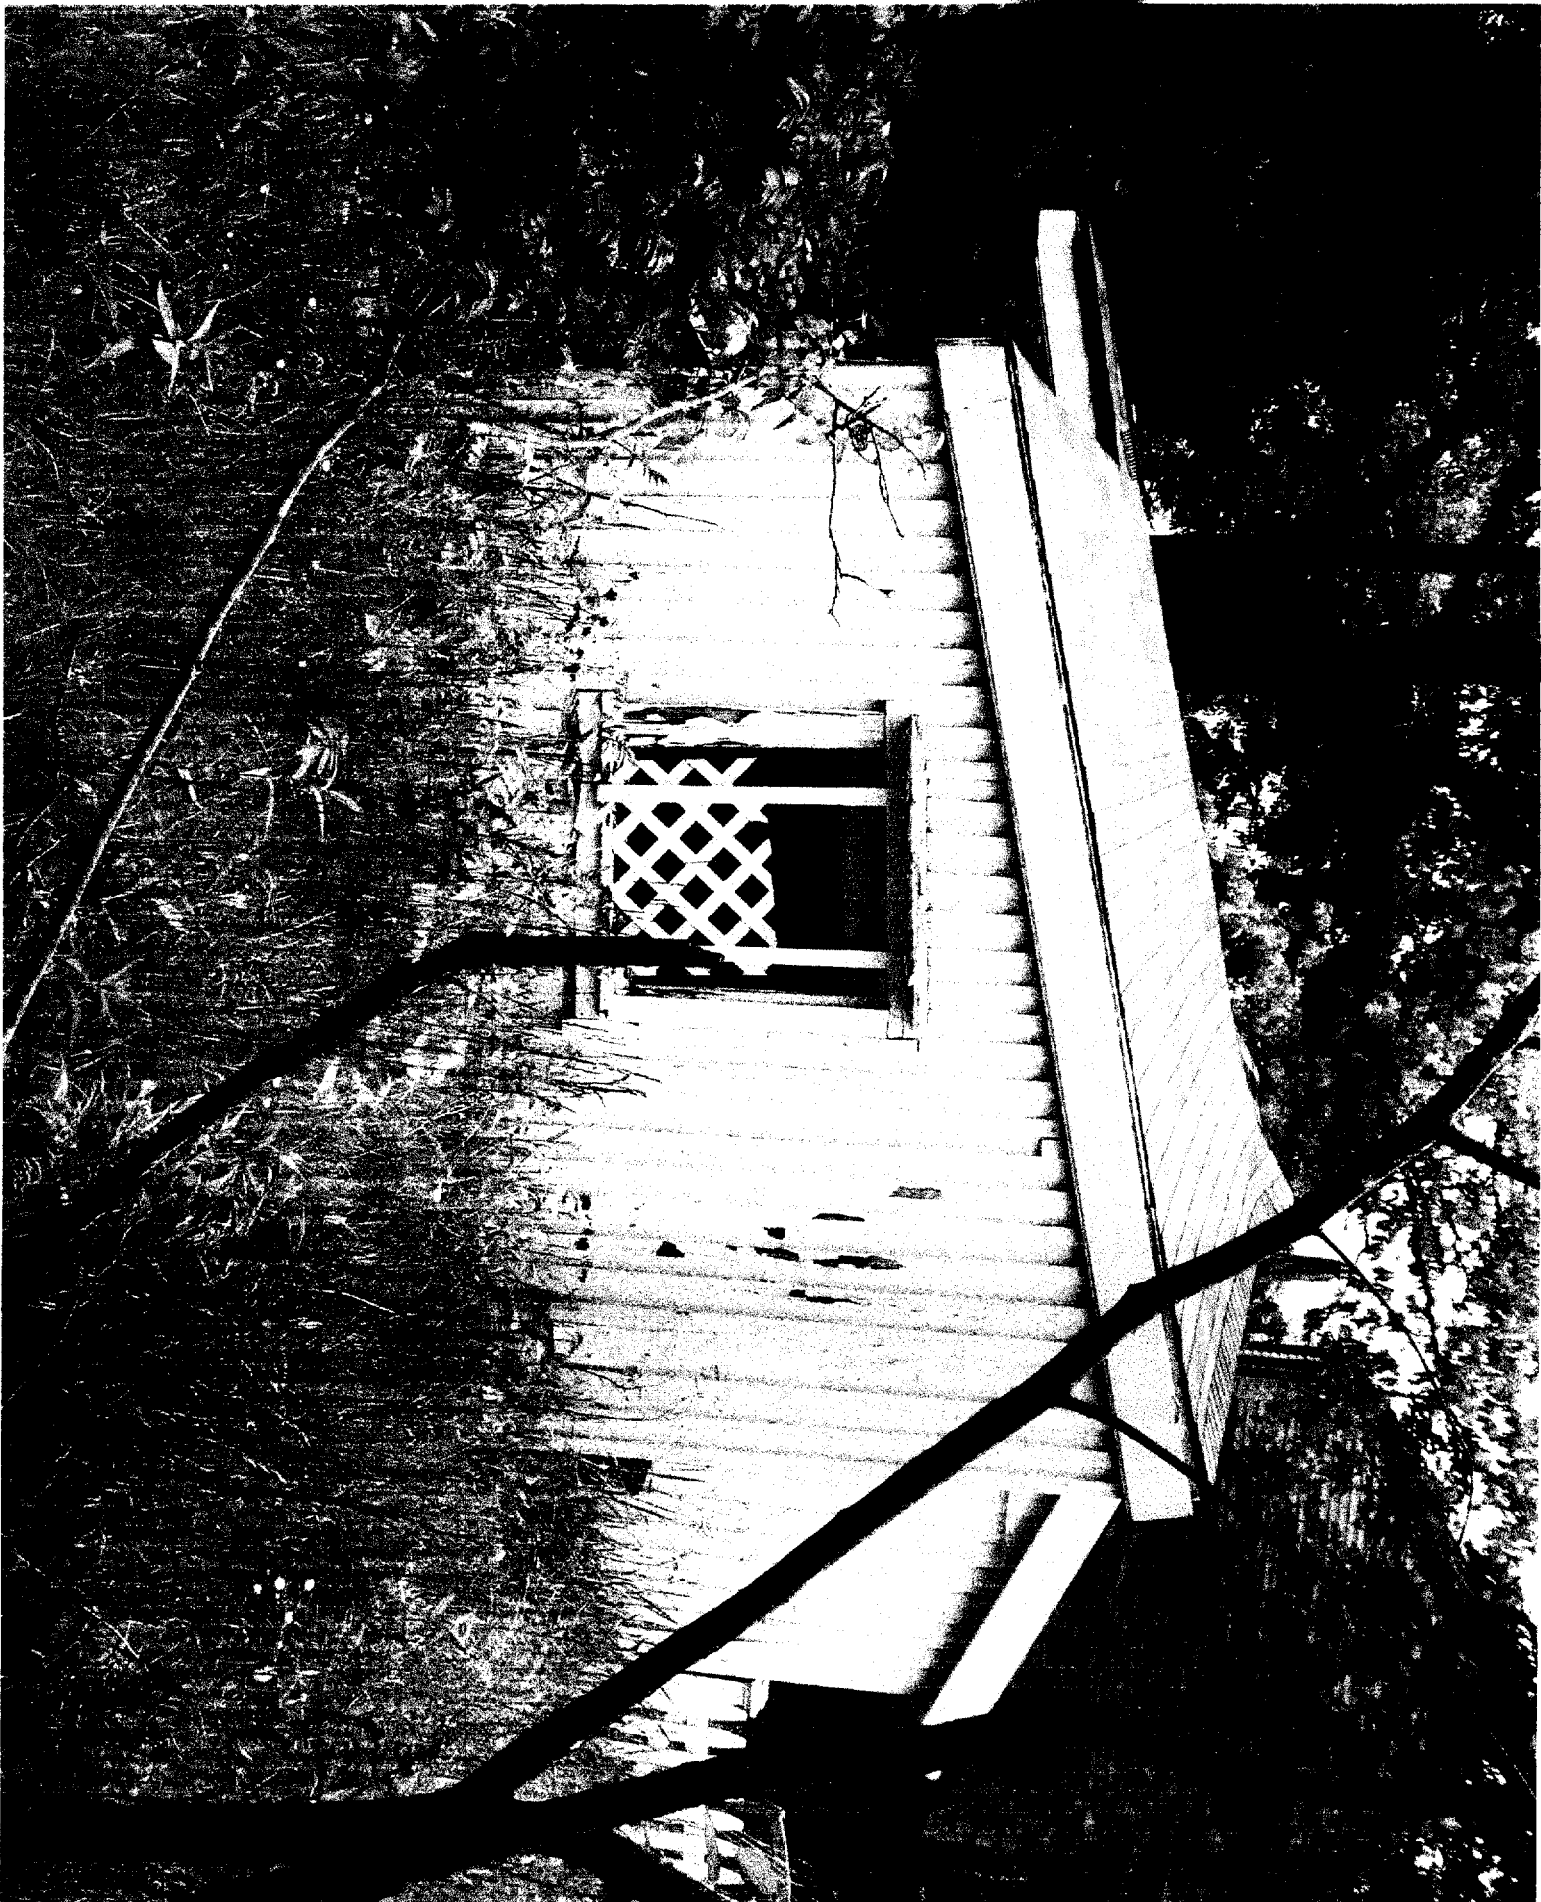


4/5/06

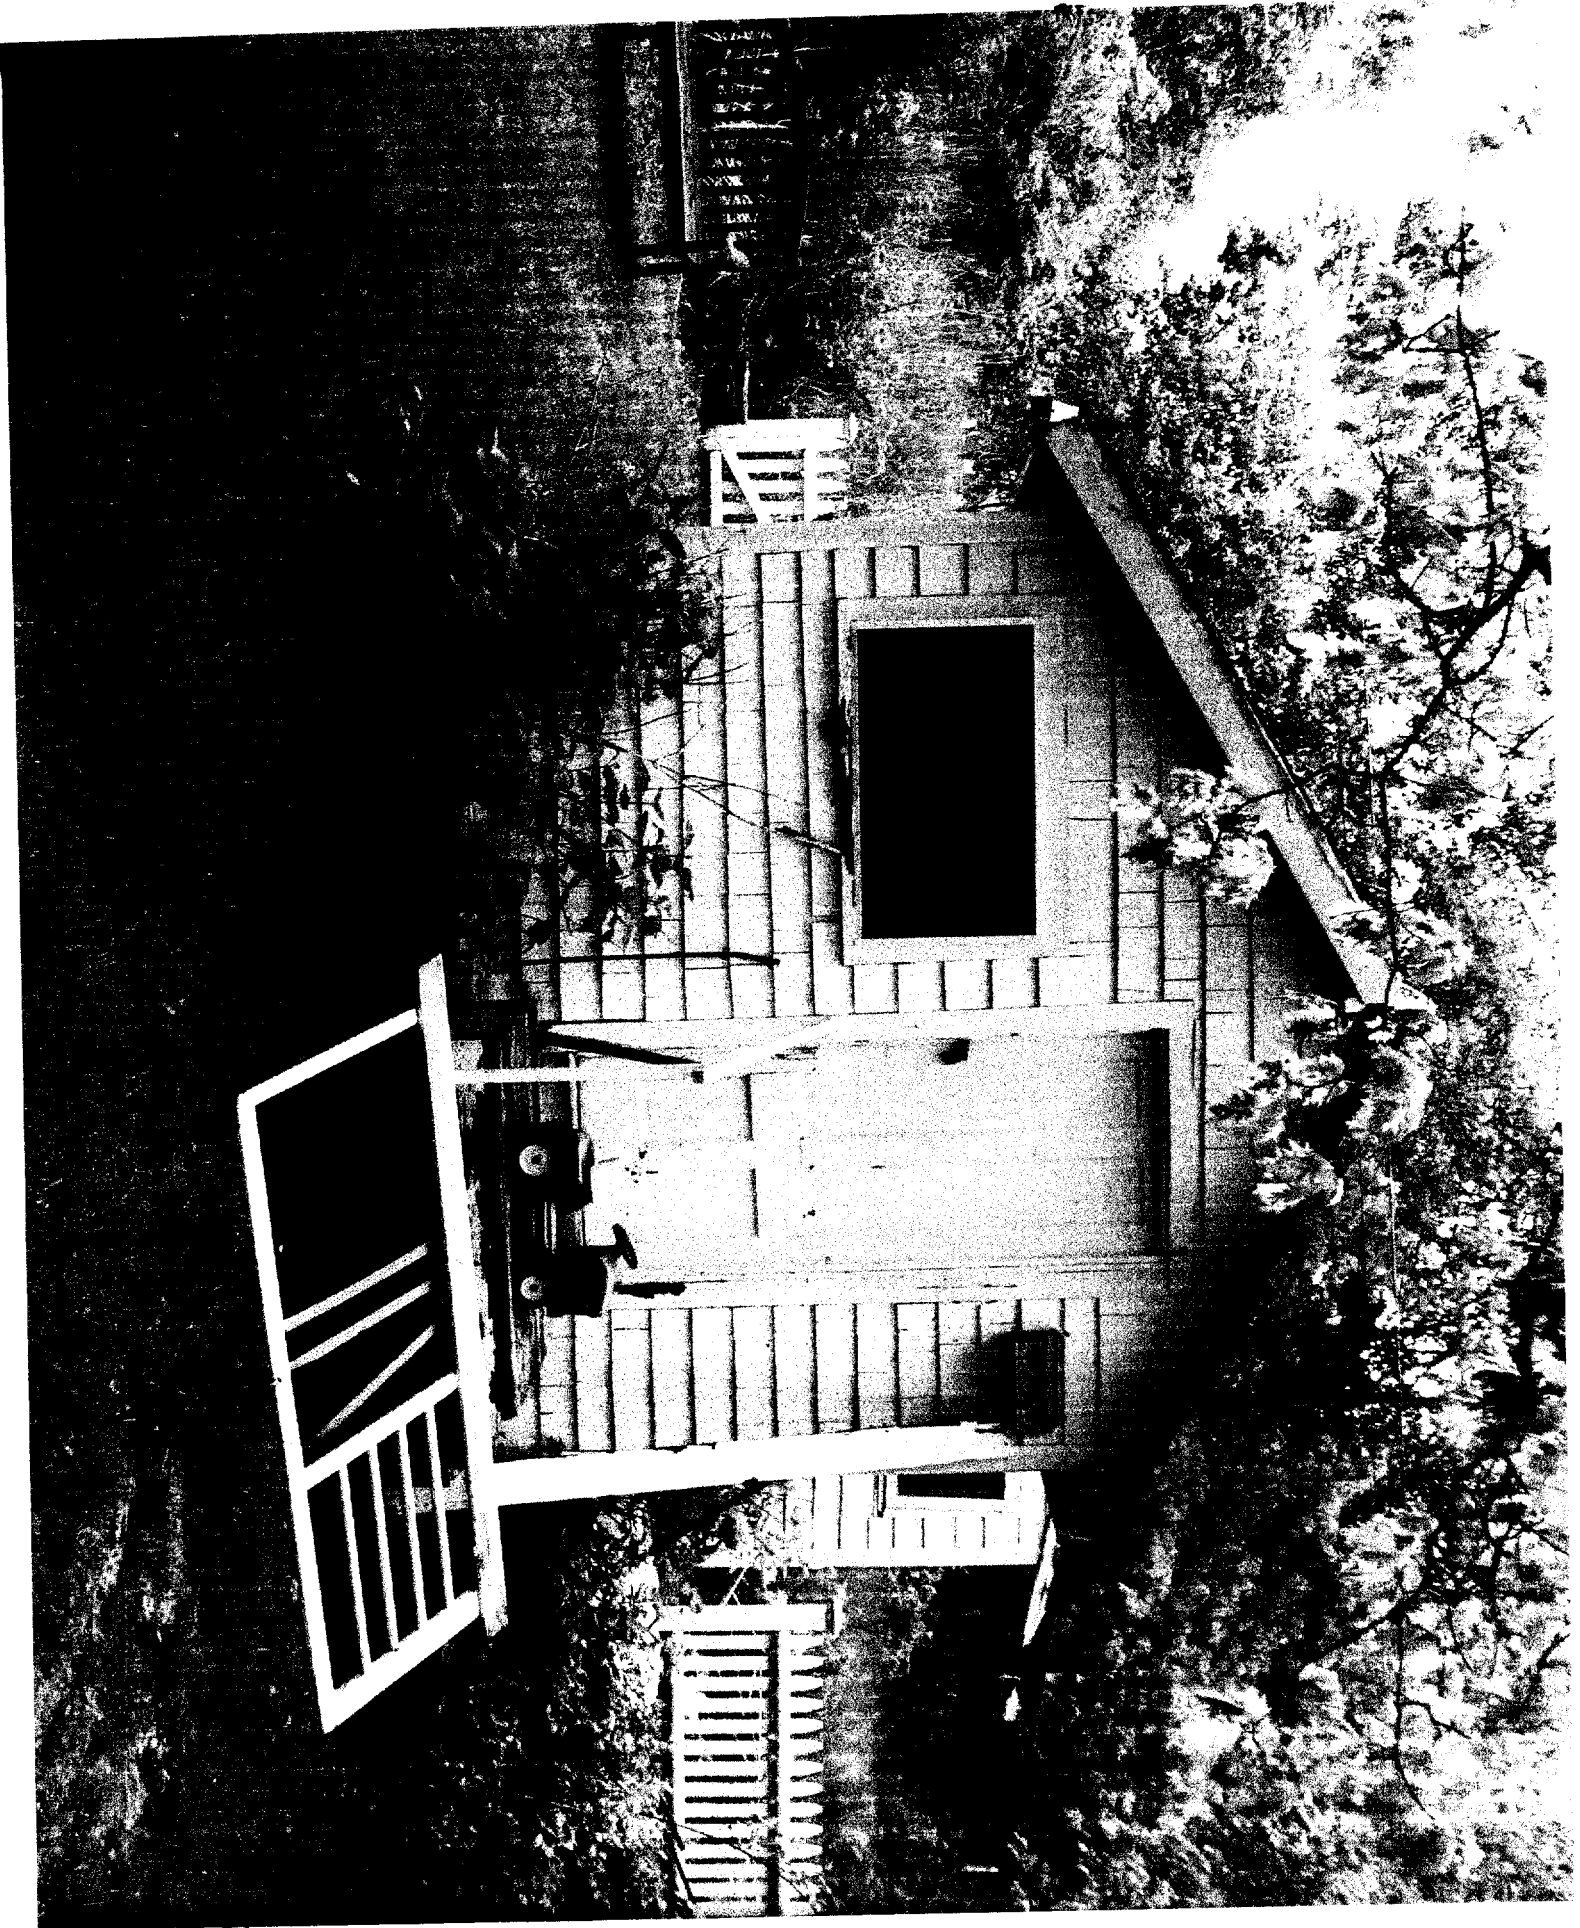

6/5/00

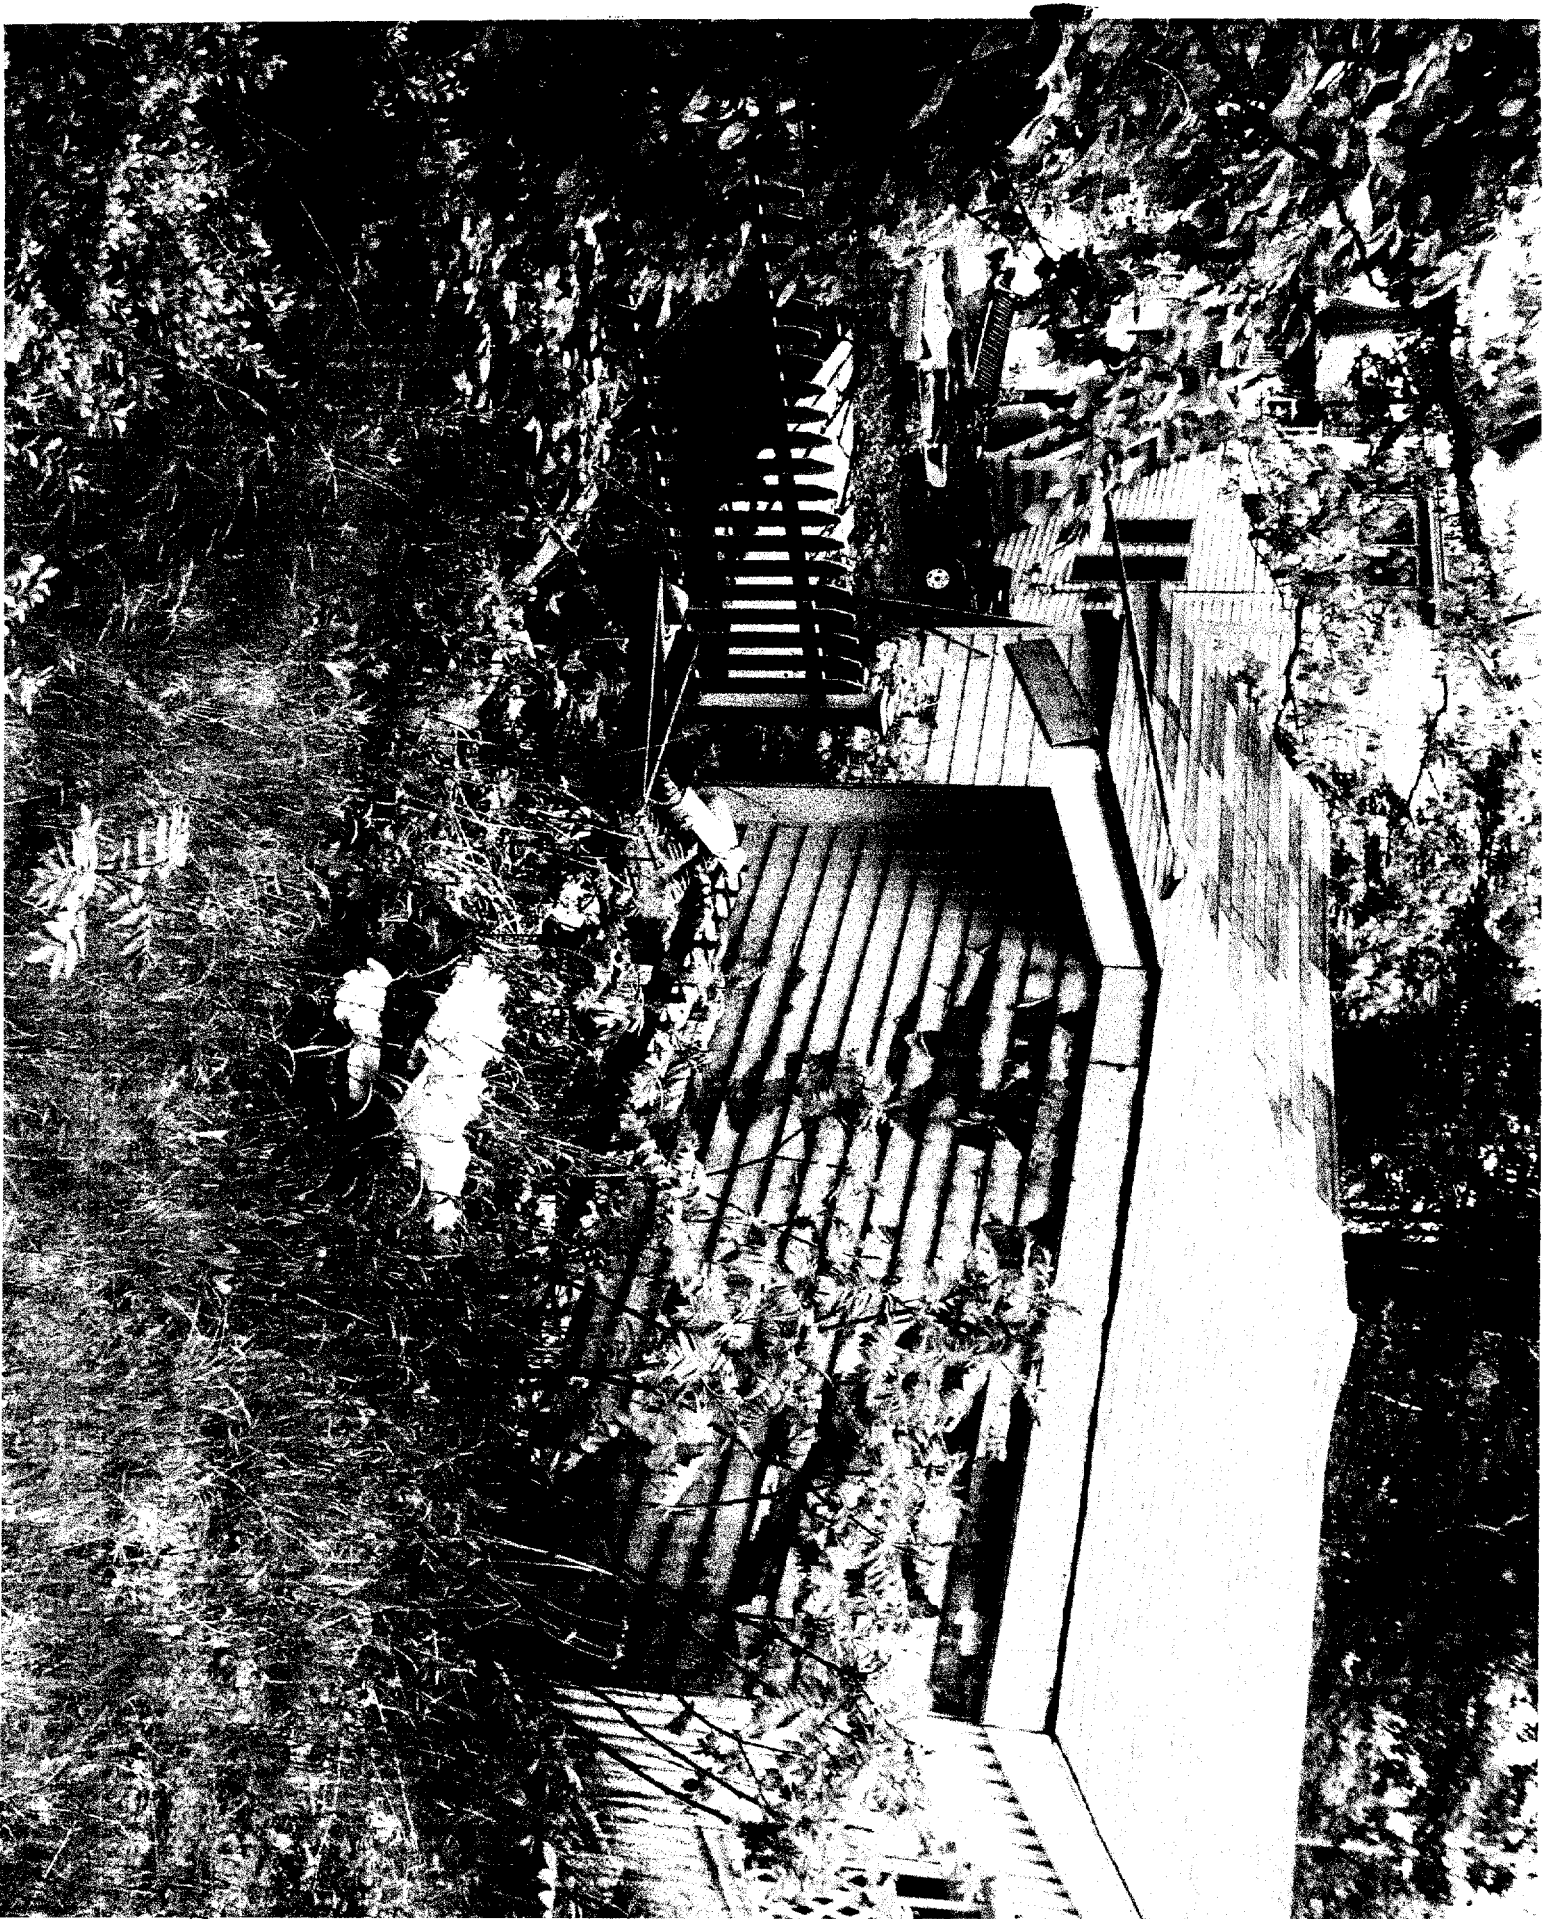

4/5/05

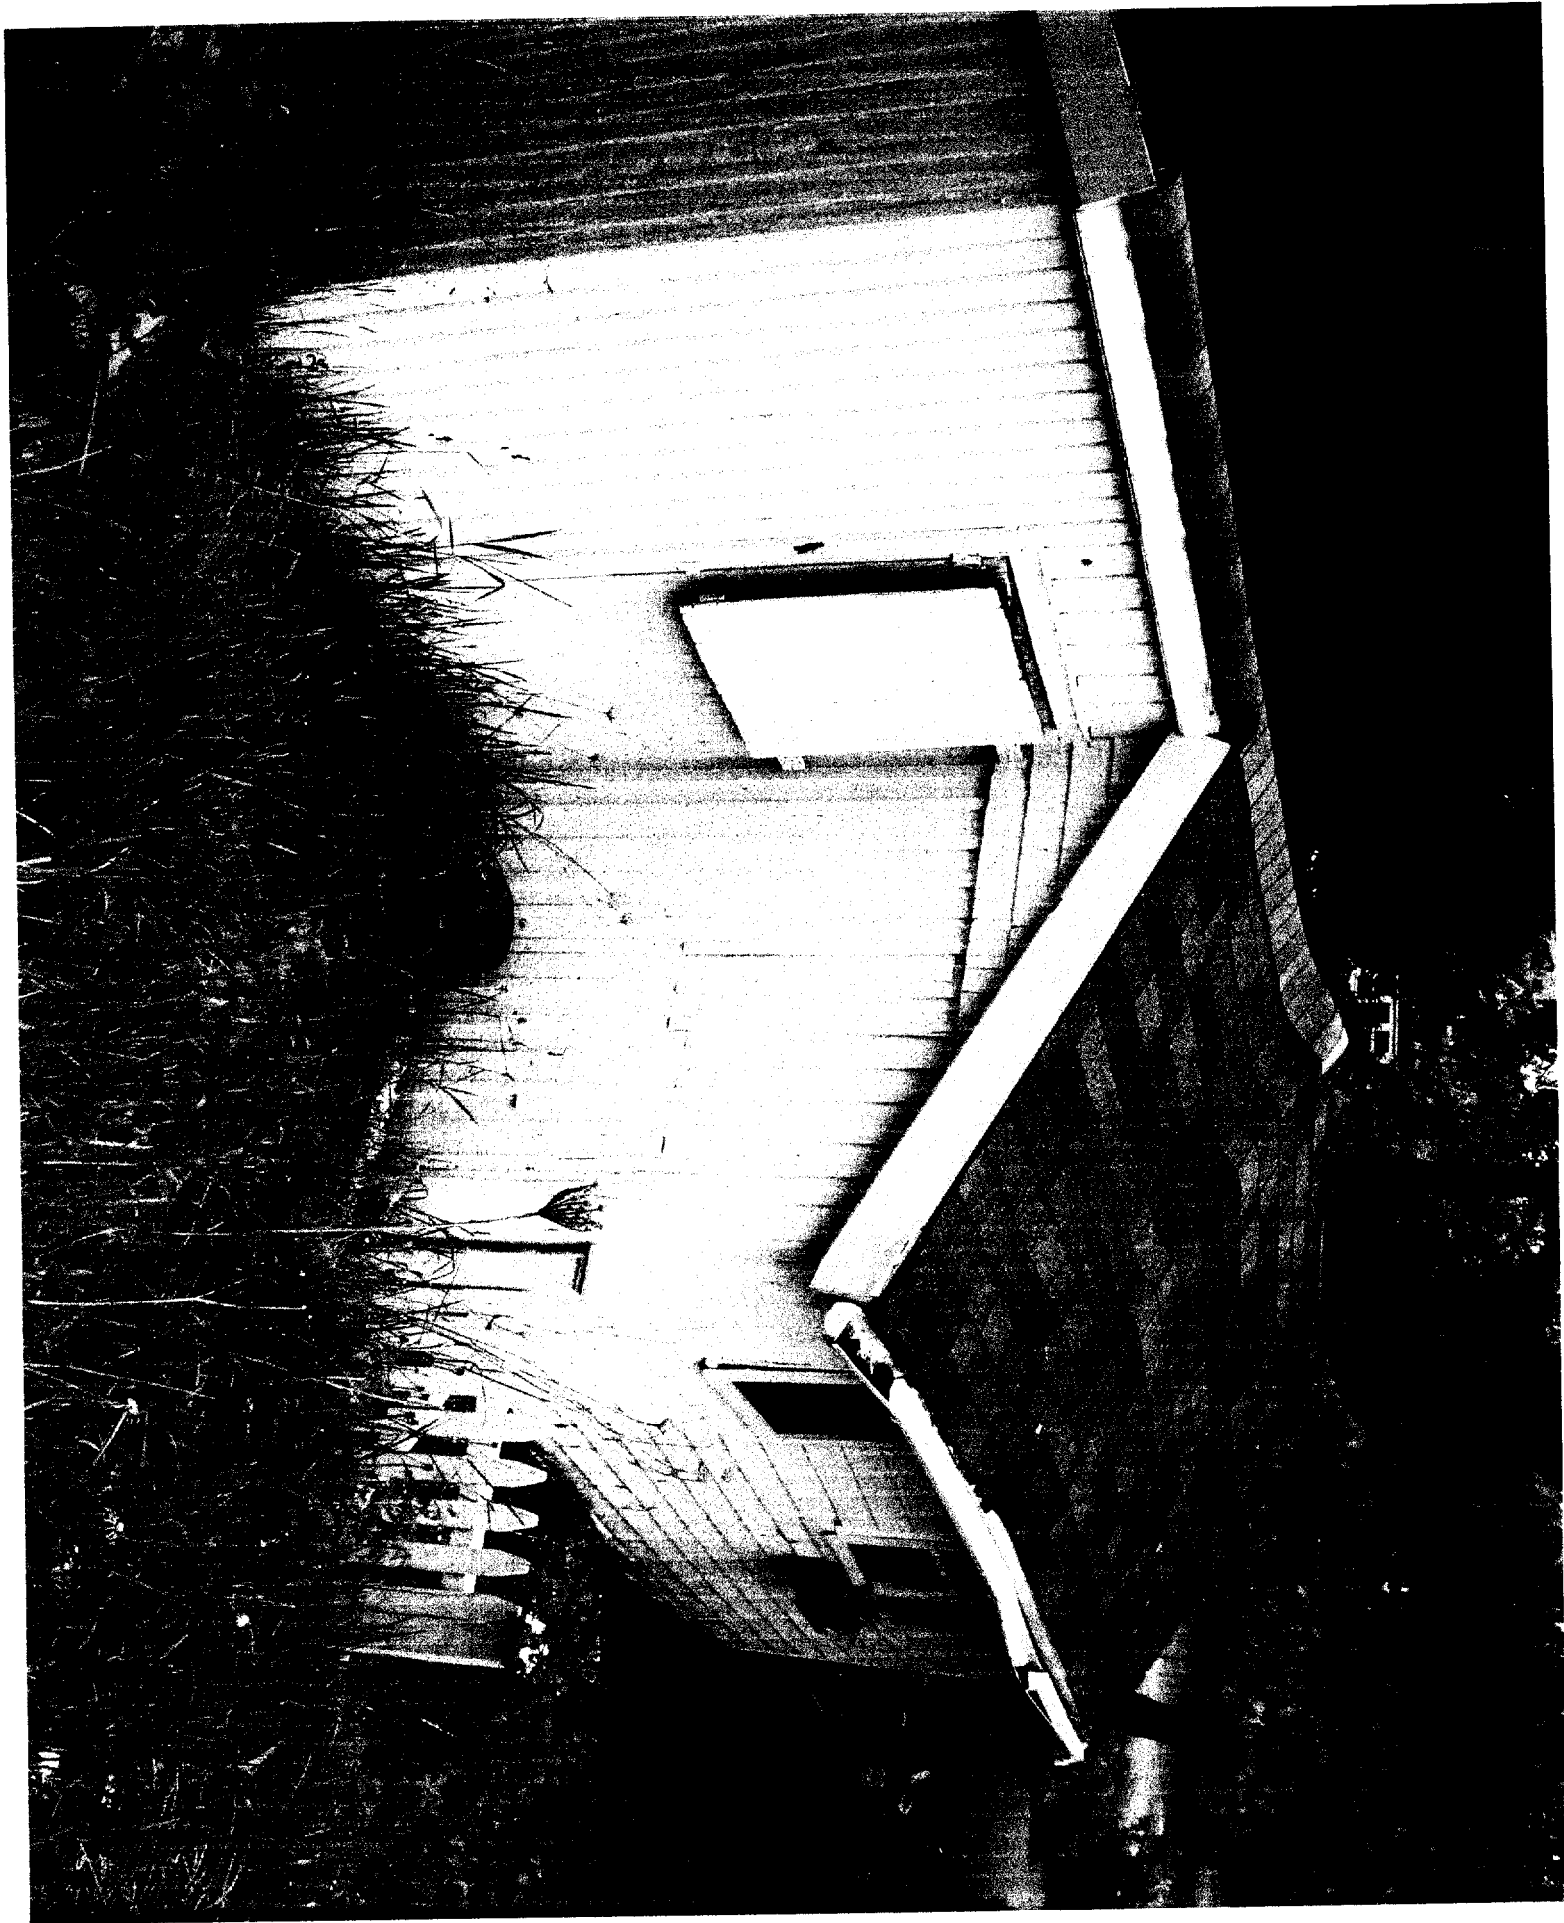

6/27/68