


SECTION $\frac{A}{S-1}$ 3/4"=1'-0"

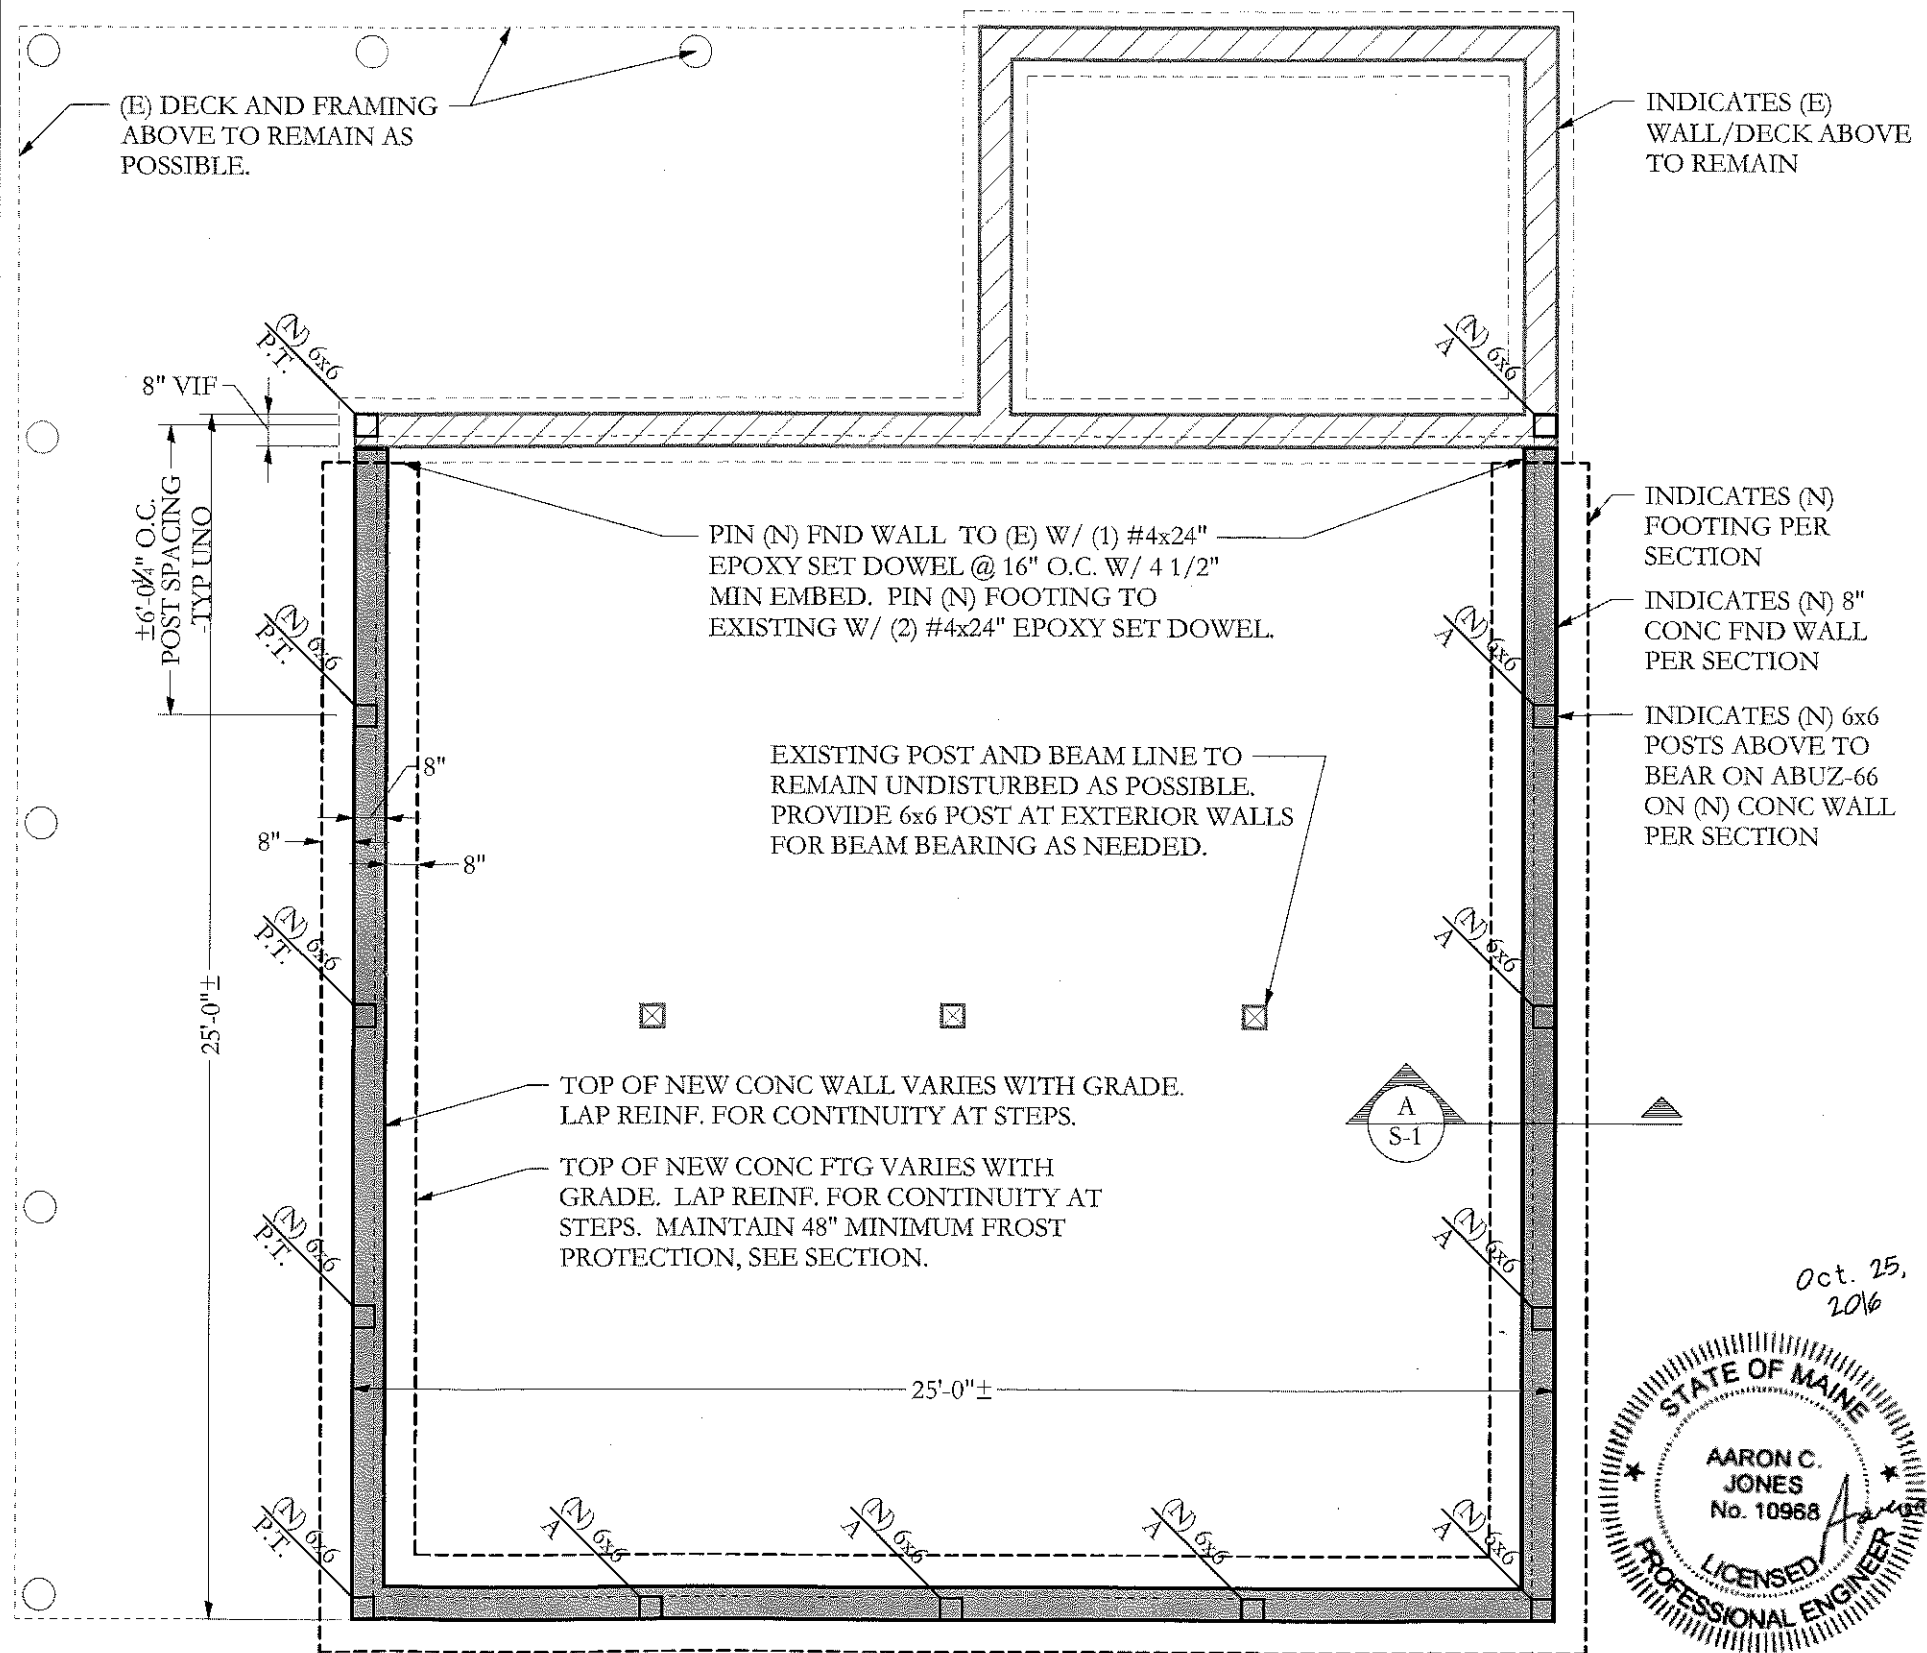

Foundation Repair Plan

Foundation Repair

24 Winding Way
Peaks Island, ME

FND REPAIR PLAN

- NOTES: SCALE 1/4"=1'-0"
1. TEMPORARY SHORING OF EXISTING STRUCTURE BY OTHERS -TYP.
 2. REPLACE SEGMENTS OF ROTTEN/ DAMAGED RIM/FRAMING AS NEEDED.
 3. ALL CONC SHALL BE 3,000 PSI W/ 0.5 WC, 5% AIR ENTRAINMENT, 4" SLUMP
 4. ALL NEW WOOD FRAMING SHALL BE SPF NO. 2 GRADE MIN. -TYP UNO.
 5. (E) = EXISTING, (N) = NEW

Oct. 25, 2016

STATE OF MAINE
AARON C. JONES
No. 10968
LICENSED PROFESSIONAL ENGINEER

Structural Integrity
Consulting Engineers, Inc.

77 Oak Street
Portland, ME, 04101
p. 207-774-4634
f. 866-793-7835
www.structuralintegrity.com

BUILD WITH CONFIDENCE
© 1988 Structural Integrity Consulting Engineers, Inc.

SI JOB# 16-0209

Scale: 1/4" = 1'-0"
Date: 10/25/16

S-1