



Horizontal Cross-section showing framing, sheathing, and interior cladding

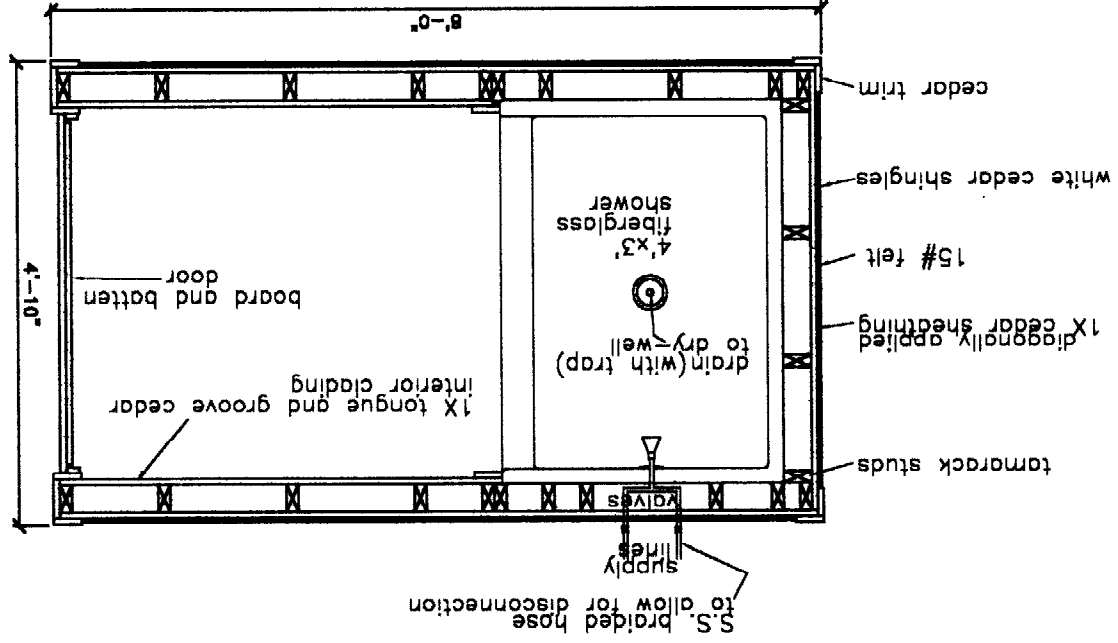

Cross section showing shower and dressing area
 2x4 Rafter @ 16" or 24" o.c.
 WITH 2
 skylights

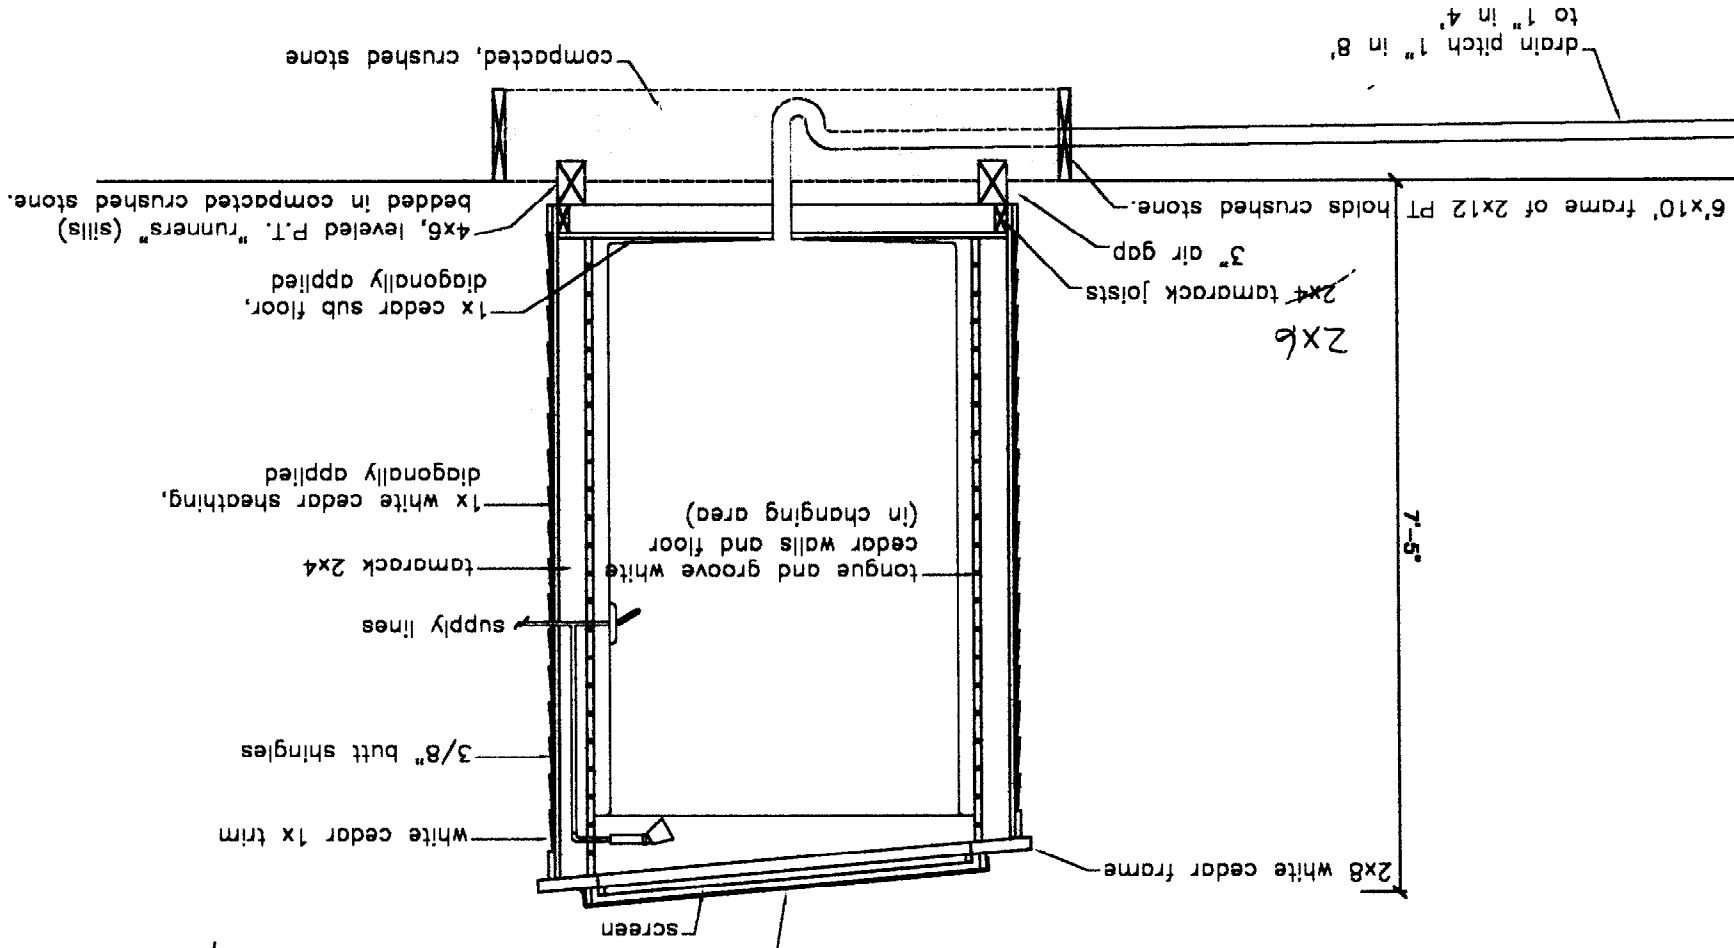

dry-well, hole lined with geo-textile cloth and filled with crushed stone.

PROJECT Dorothy and Ralph Morris		REVISER Thompson Johnson	DATE 10.28.02
DRAWN BY HT, HJ		SCALE 1/2" = 1'	ITEM Outdoor Shower
9 Adams St Peaks Island ME 04108 207.766.5919		REVISOR Woodworks	