


FLOOR FRAMING PROPOSED ADDITION

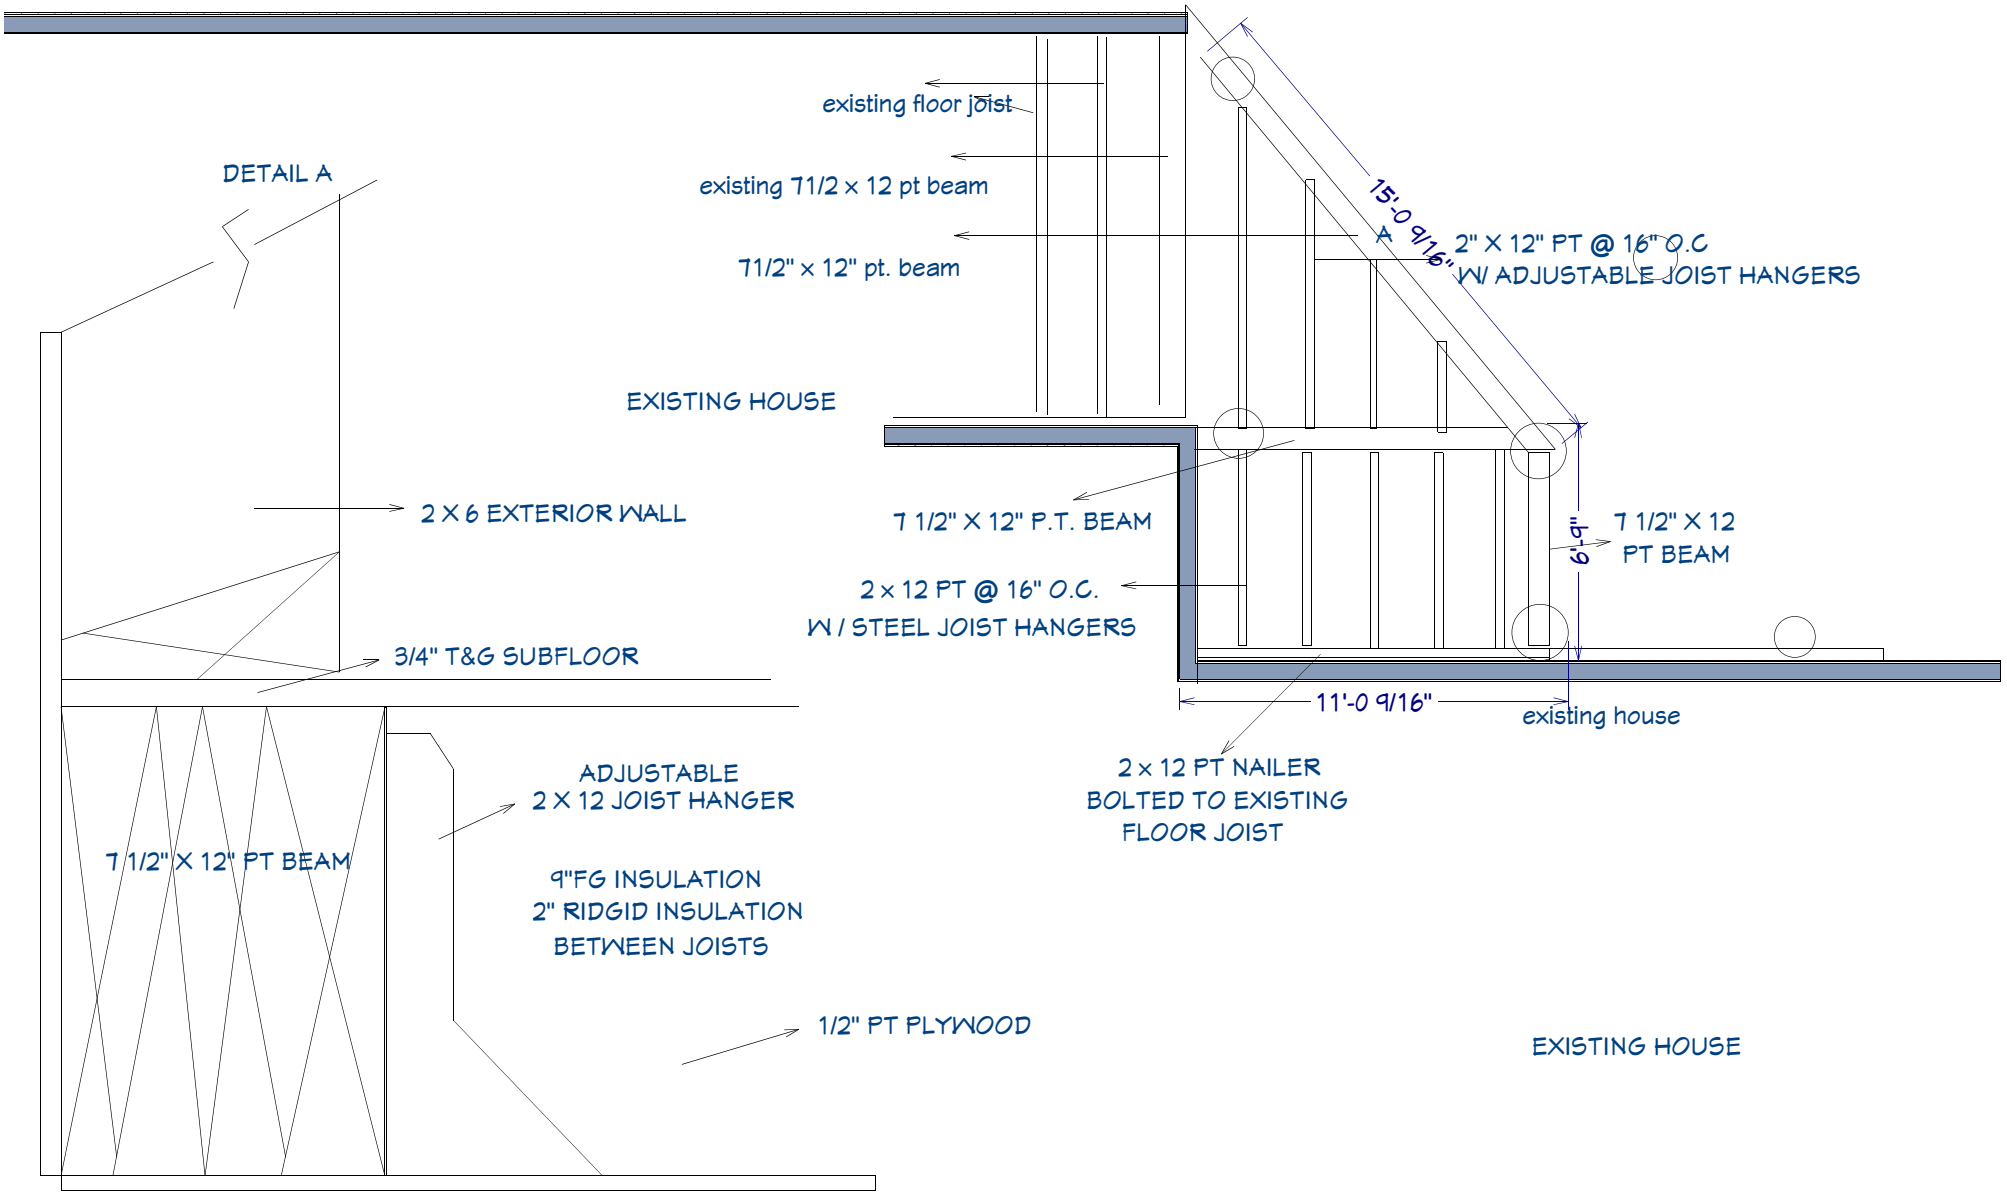

DETAIL A

existing floor joist

existing 7 1/2 x 12 pt beam

7 1/2 x 12 pt. beam

EXISTING HOUSE

2 X 6 EXTERIOR WALL

3/4" T&G SUBFLOOR

7 1/2" X 12" PT BEAM

ADJUSTABLE
2 X 12 JOIST HANGER

9"FG INSULATION
2" RIDGID INSULATION
BETWEEN JOISTS

1/2" PT PLYWOOD

7 1/2" X 12" P.T. BEAM

2 x 12 PT @ 16" O.C.
w/ STEEL JOIST HANGERS

2 x 12 PT NAILER
BOLTED TO EXISTING
FLOOR JOIST

11'-0 9/16" existing house

6'-9" 7 1/2" X 12 PT BEAM

15'-0 9/16" 9'-0 9/16"

2" X 12" PT @ 16" O.C
w/ ADJUSTABLE JOIST HANGERS

EXISTING HOUSE