



TYPICAL BUILDING CROSS SECTION  
SCALE: 1/8" = 1'-0"

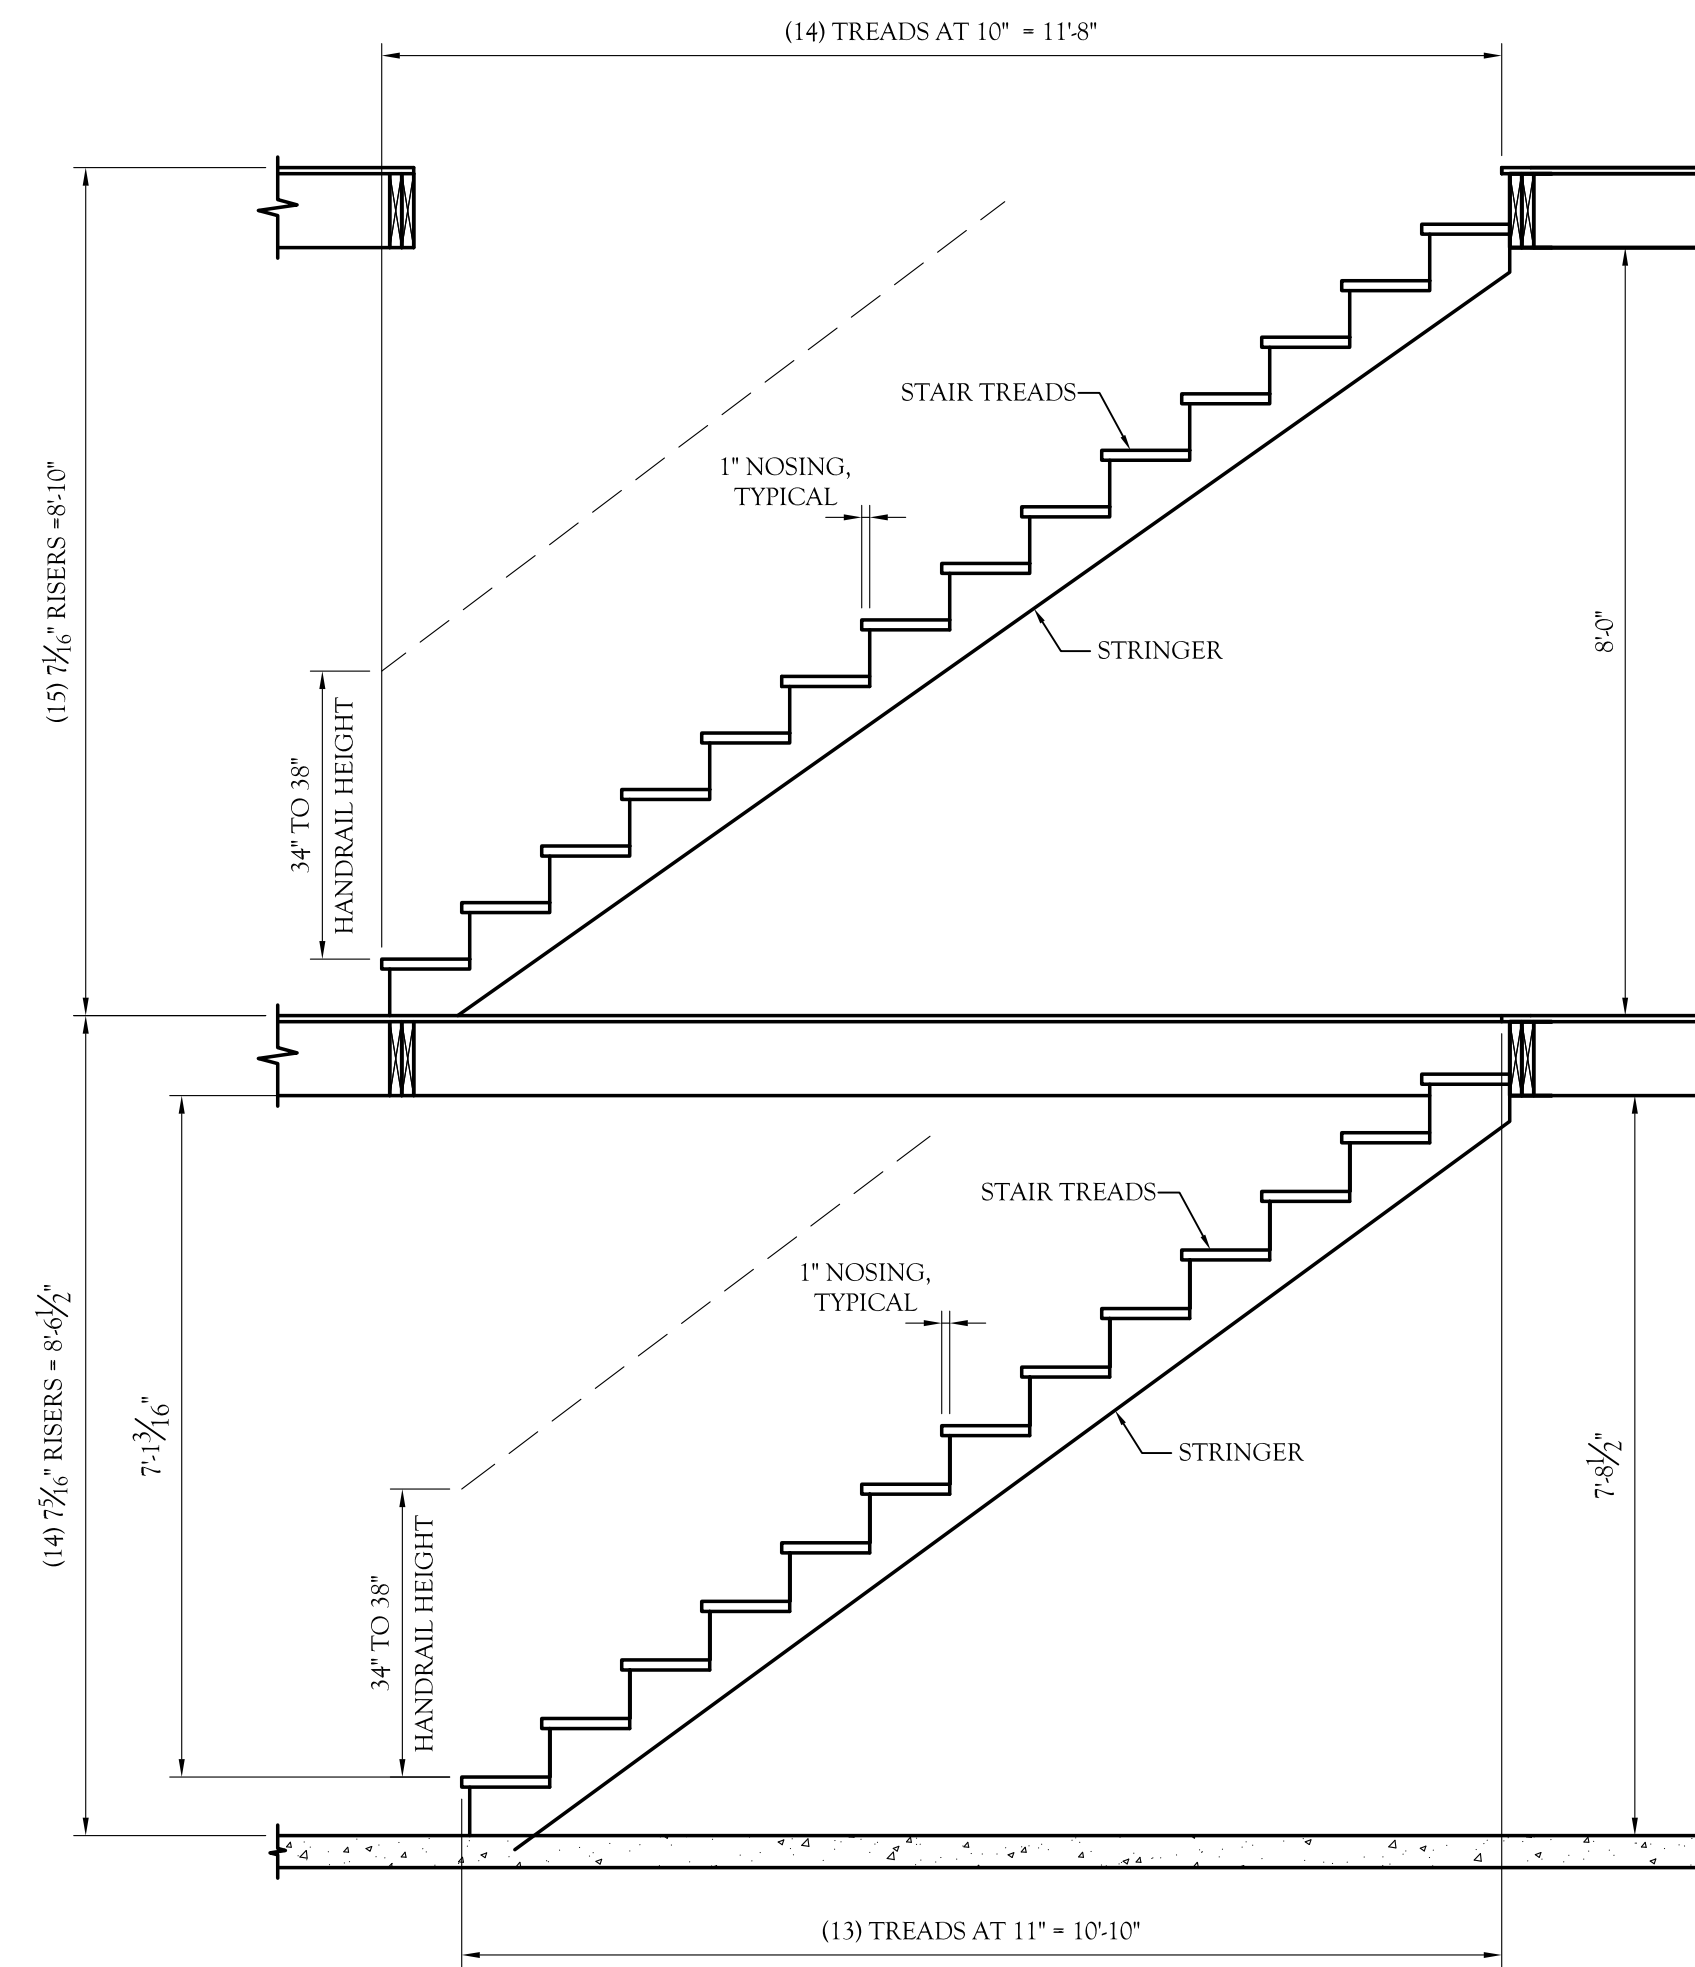

STAIR CROSS SECTION  
SCALE: 1/2" = 1'-0"

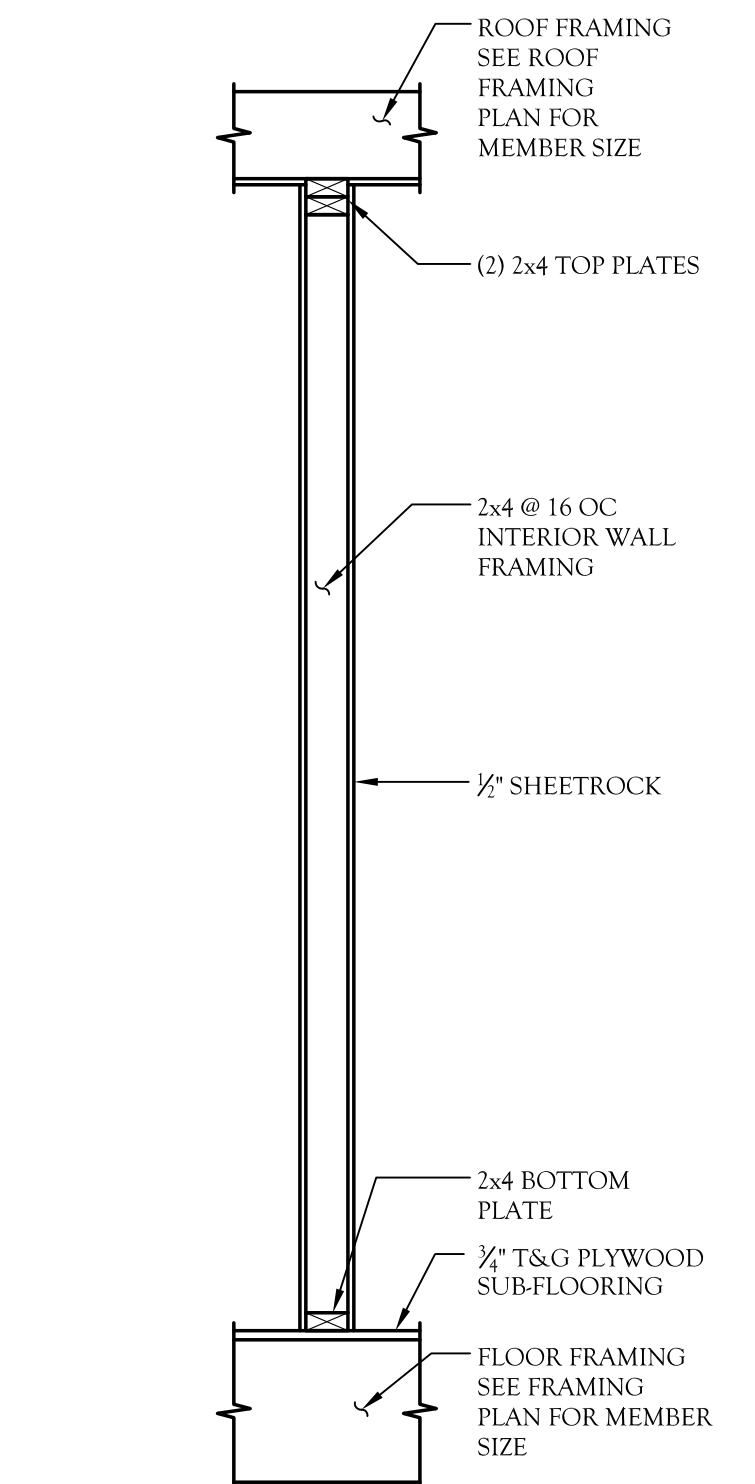

TYPICAL INTERIOR WALL  
SCALE: 1/4" = 1'-0"

GLENN SMITH DESIGNS  
HOME PLANS AND GENERAL CONTRACTING  
186 SOUTH WATERBORO RD.  
LYMAN, MAINE 04002  
(207) 499-2811 / CELL (207) 590-3352

THESE DRAWINGS ARE PREPARED AS A DRAFTING SERVICE ONLY. THE DRAFTER IS NOT RESPONSIBLE FOR DIMENSIONAL DRAFTING OR ANY OTHER TYPE OF DESIGN AND DETAILING ERRORS.

DRAWING NO. S4

CLIENT PETE PETERS  
SOUTH PORTLAND, MAINE

TITLE PEAKS ISLAND - PORTLAND MAINE  
COLONIAL STYLE HOME  
BUILDING SECTION AND DETAILS