


Rachel Conly

Architectural Design

Peaks Island, Maine 04108
207.766.5625

**Proposed Window
& Door Plan**

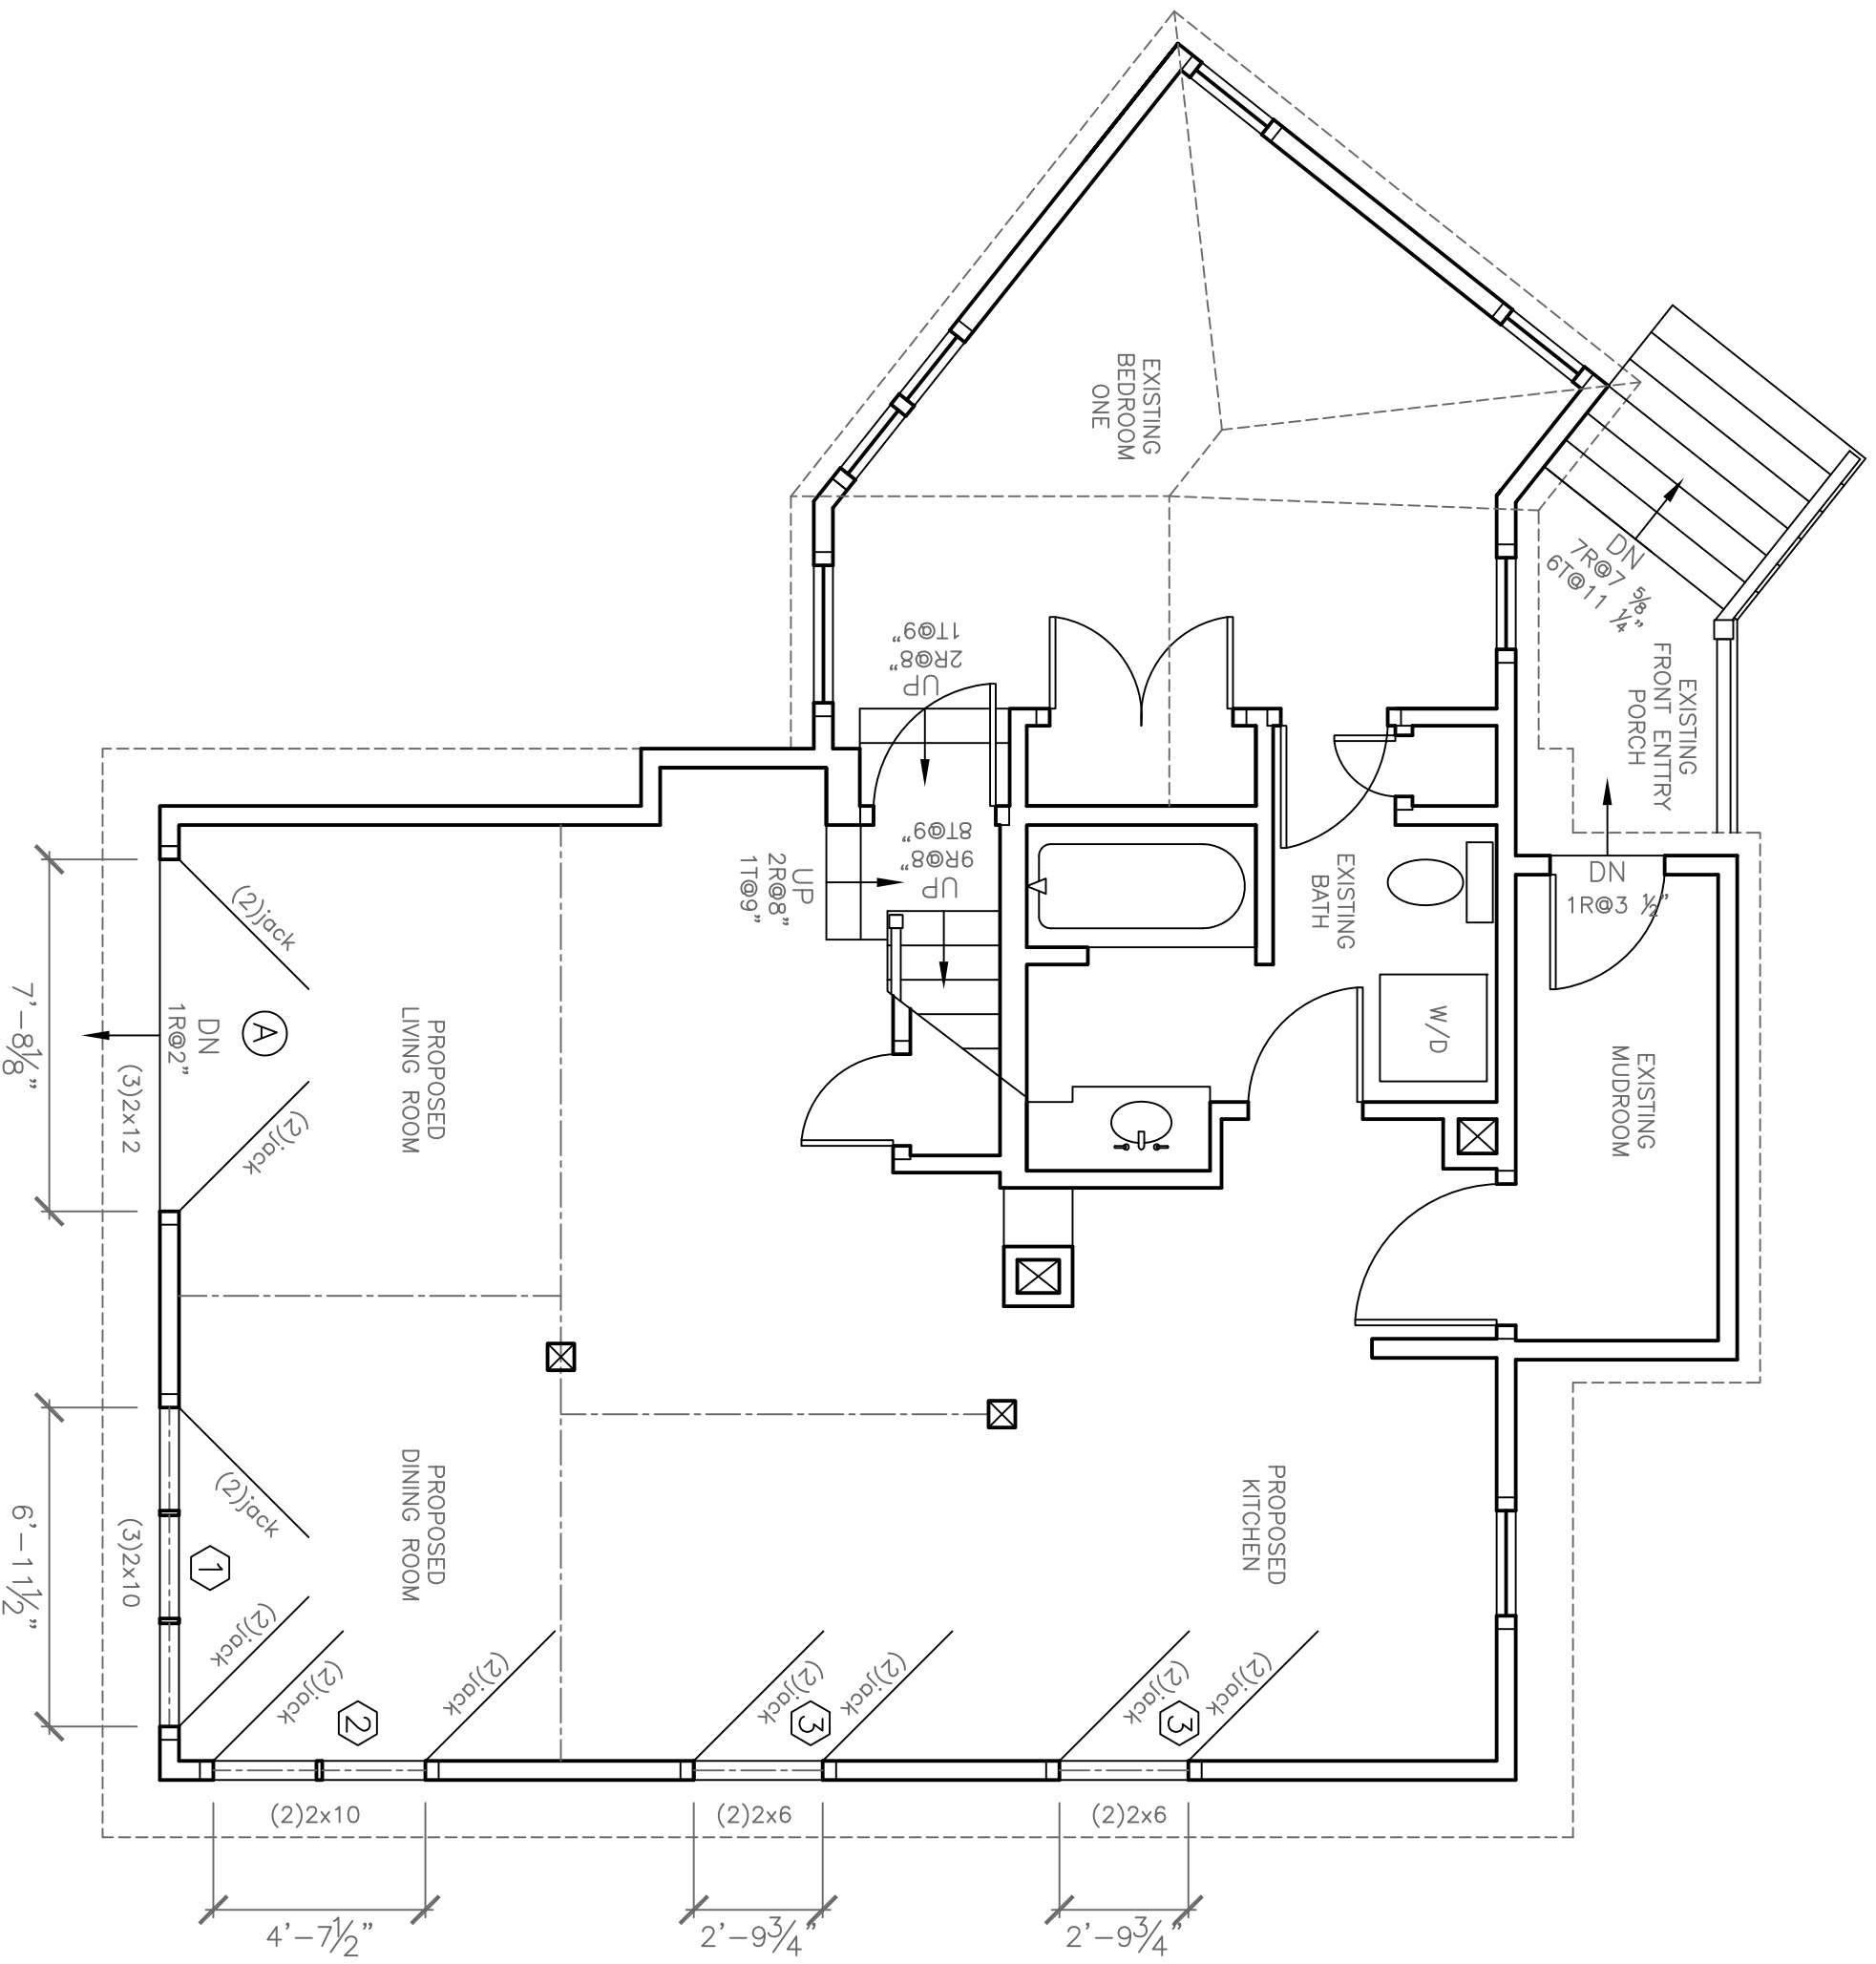

A Proposed First Floor Window/Door Renovation Plan
1/4" = 1'-0"

PROJECT
**Siegenthaler
Residence**
7 Winding Way
Peaks Island, Maine
04108

DATE 4.25.12
SCALE 1/4" = 1'-0"
DRAWN BY Rachel

NOTES