

Rachel Conly
Architectural Design

26 Sterling Street
Peaks Island, Maine 04108
207.766.5625


**Structural Detail:
First Floor
Integration with
Existing,
and New Footings**

PROJECT
Halliday Residence
28 3rd St.
Peaks Island, ME

DATE 09.17.14	REVISED
SCALE 3/4" = 1'-0"	DRAWN BY Rachel & Harvey

NOTES

S4

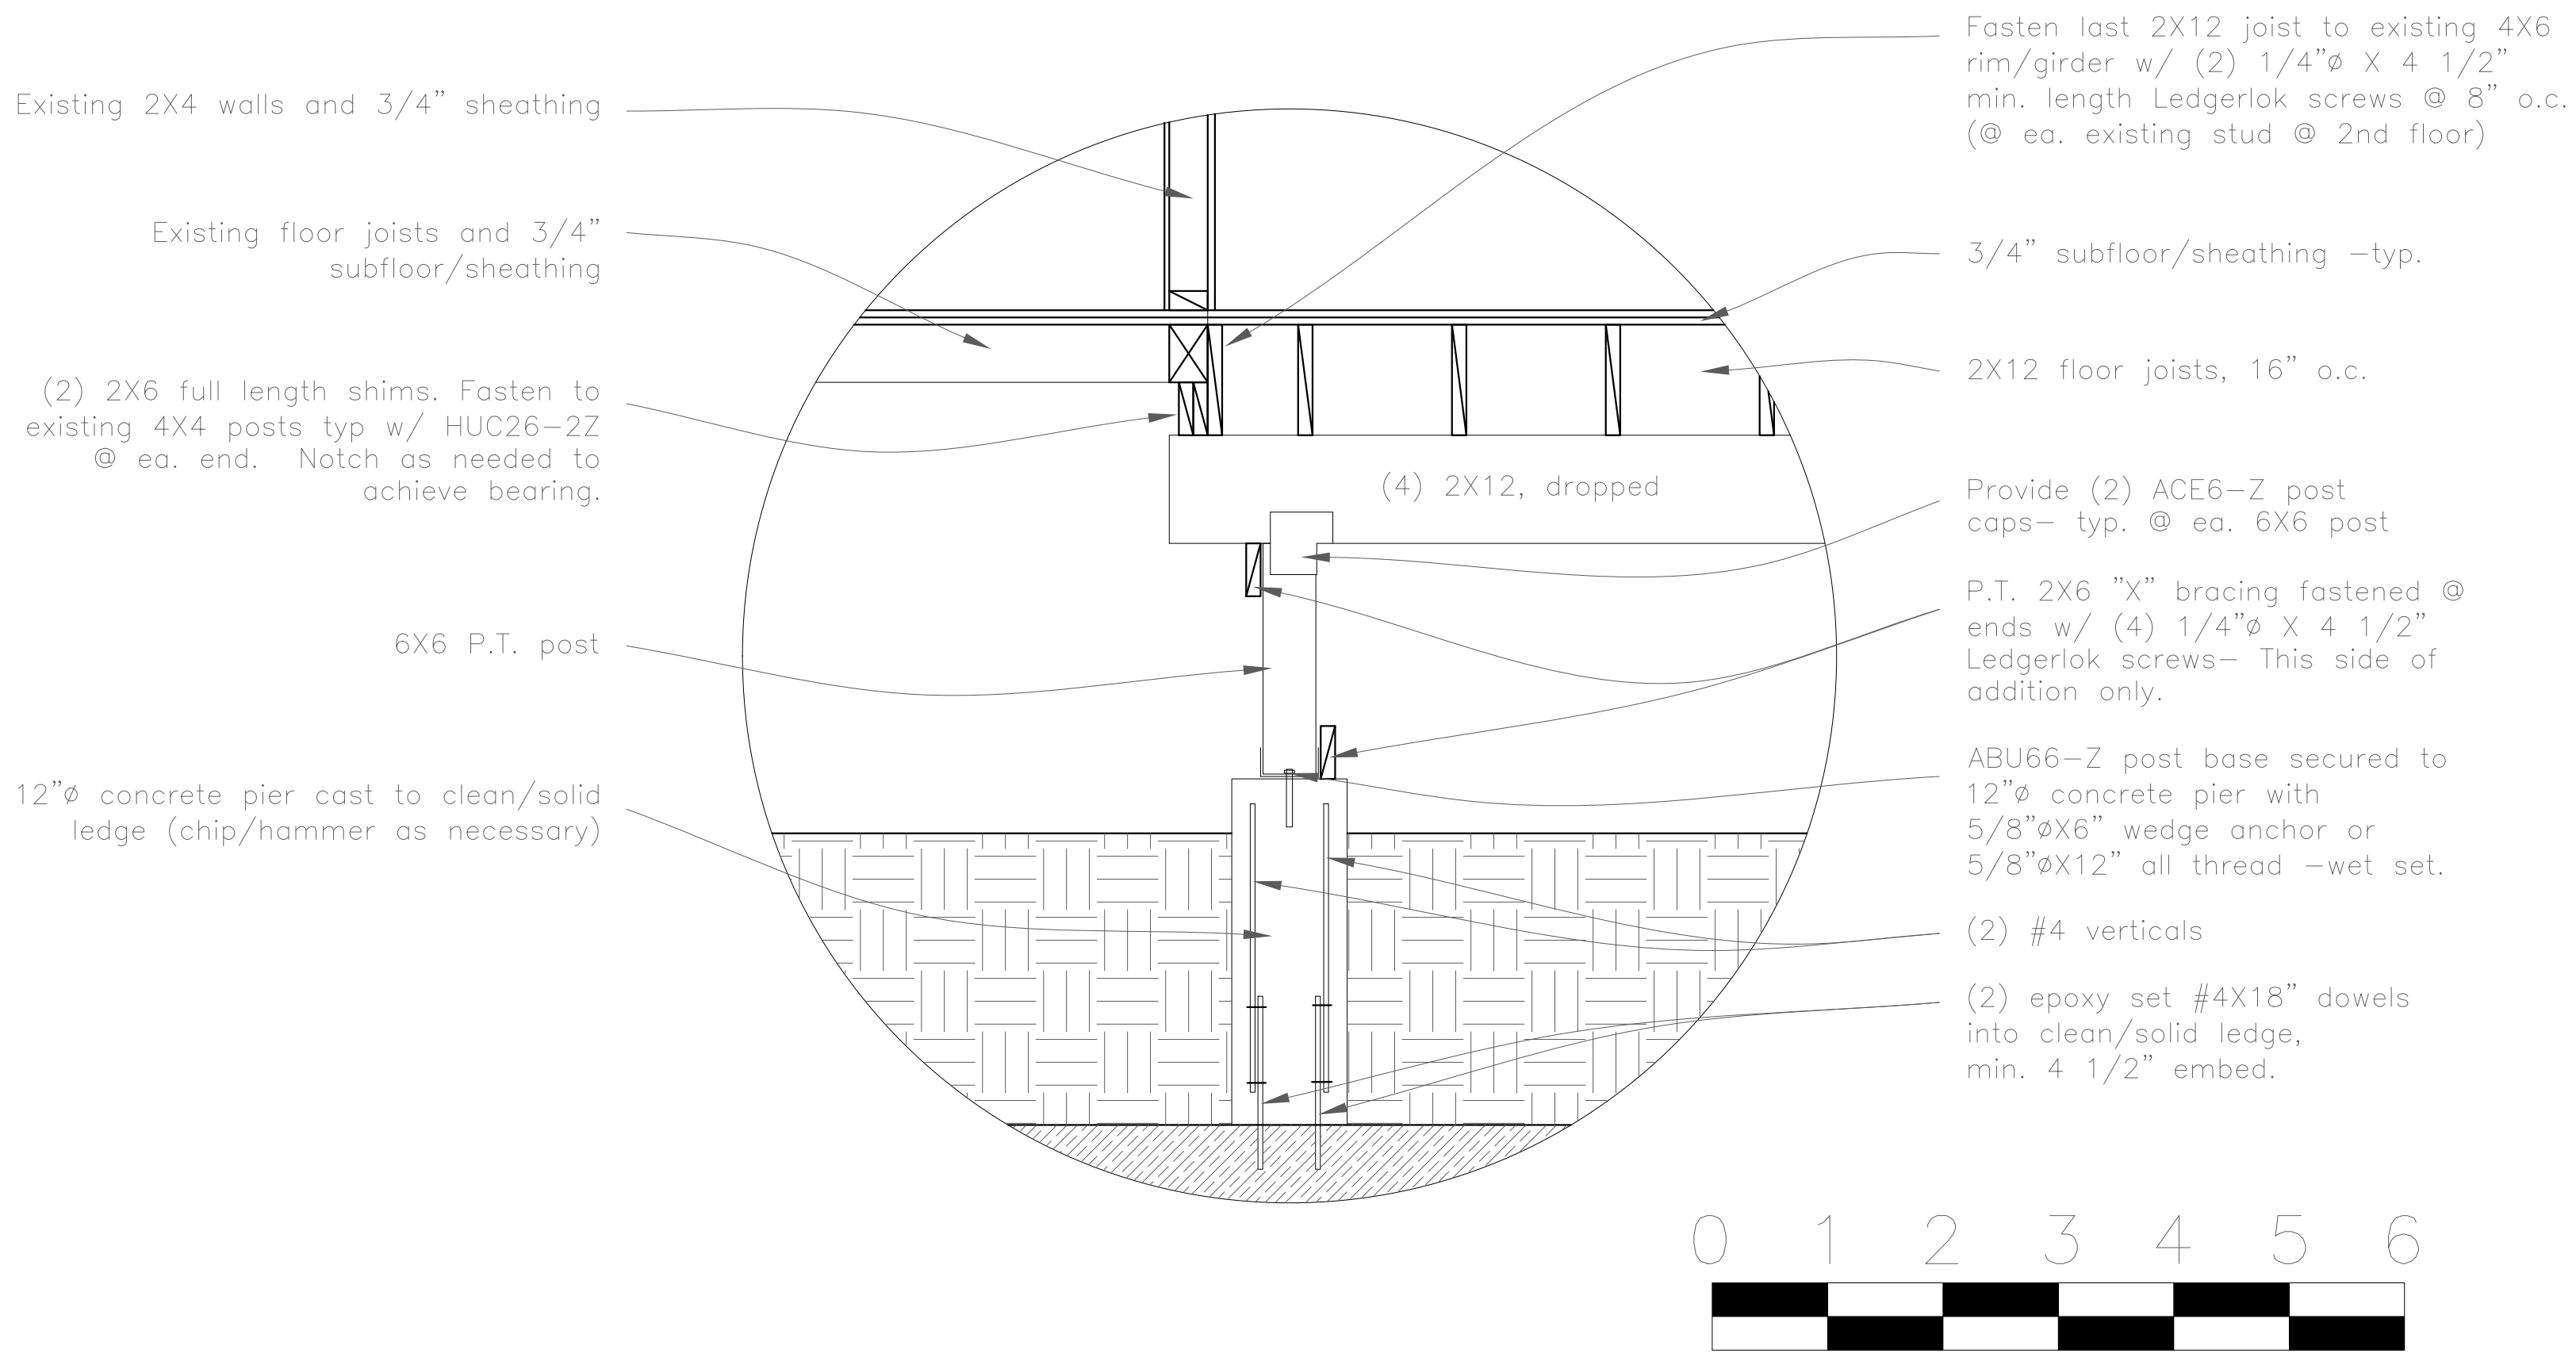

A Proposed Structural Detail
1/4" = 1'-0"

STATE OF MAINE
AARON C. JONES
No. 10968
LICENSED PROFESSIONAL ENGINEER
9/22/14